
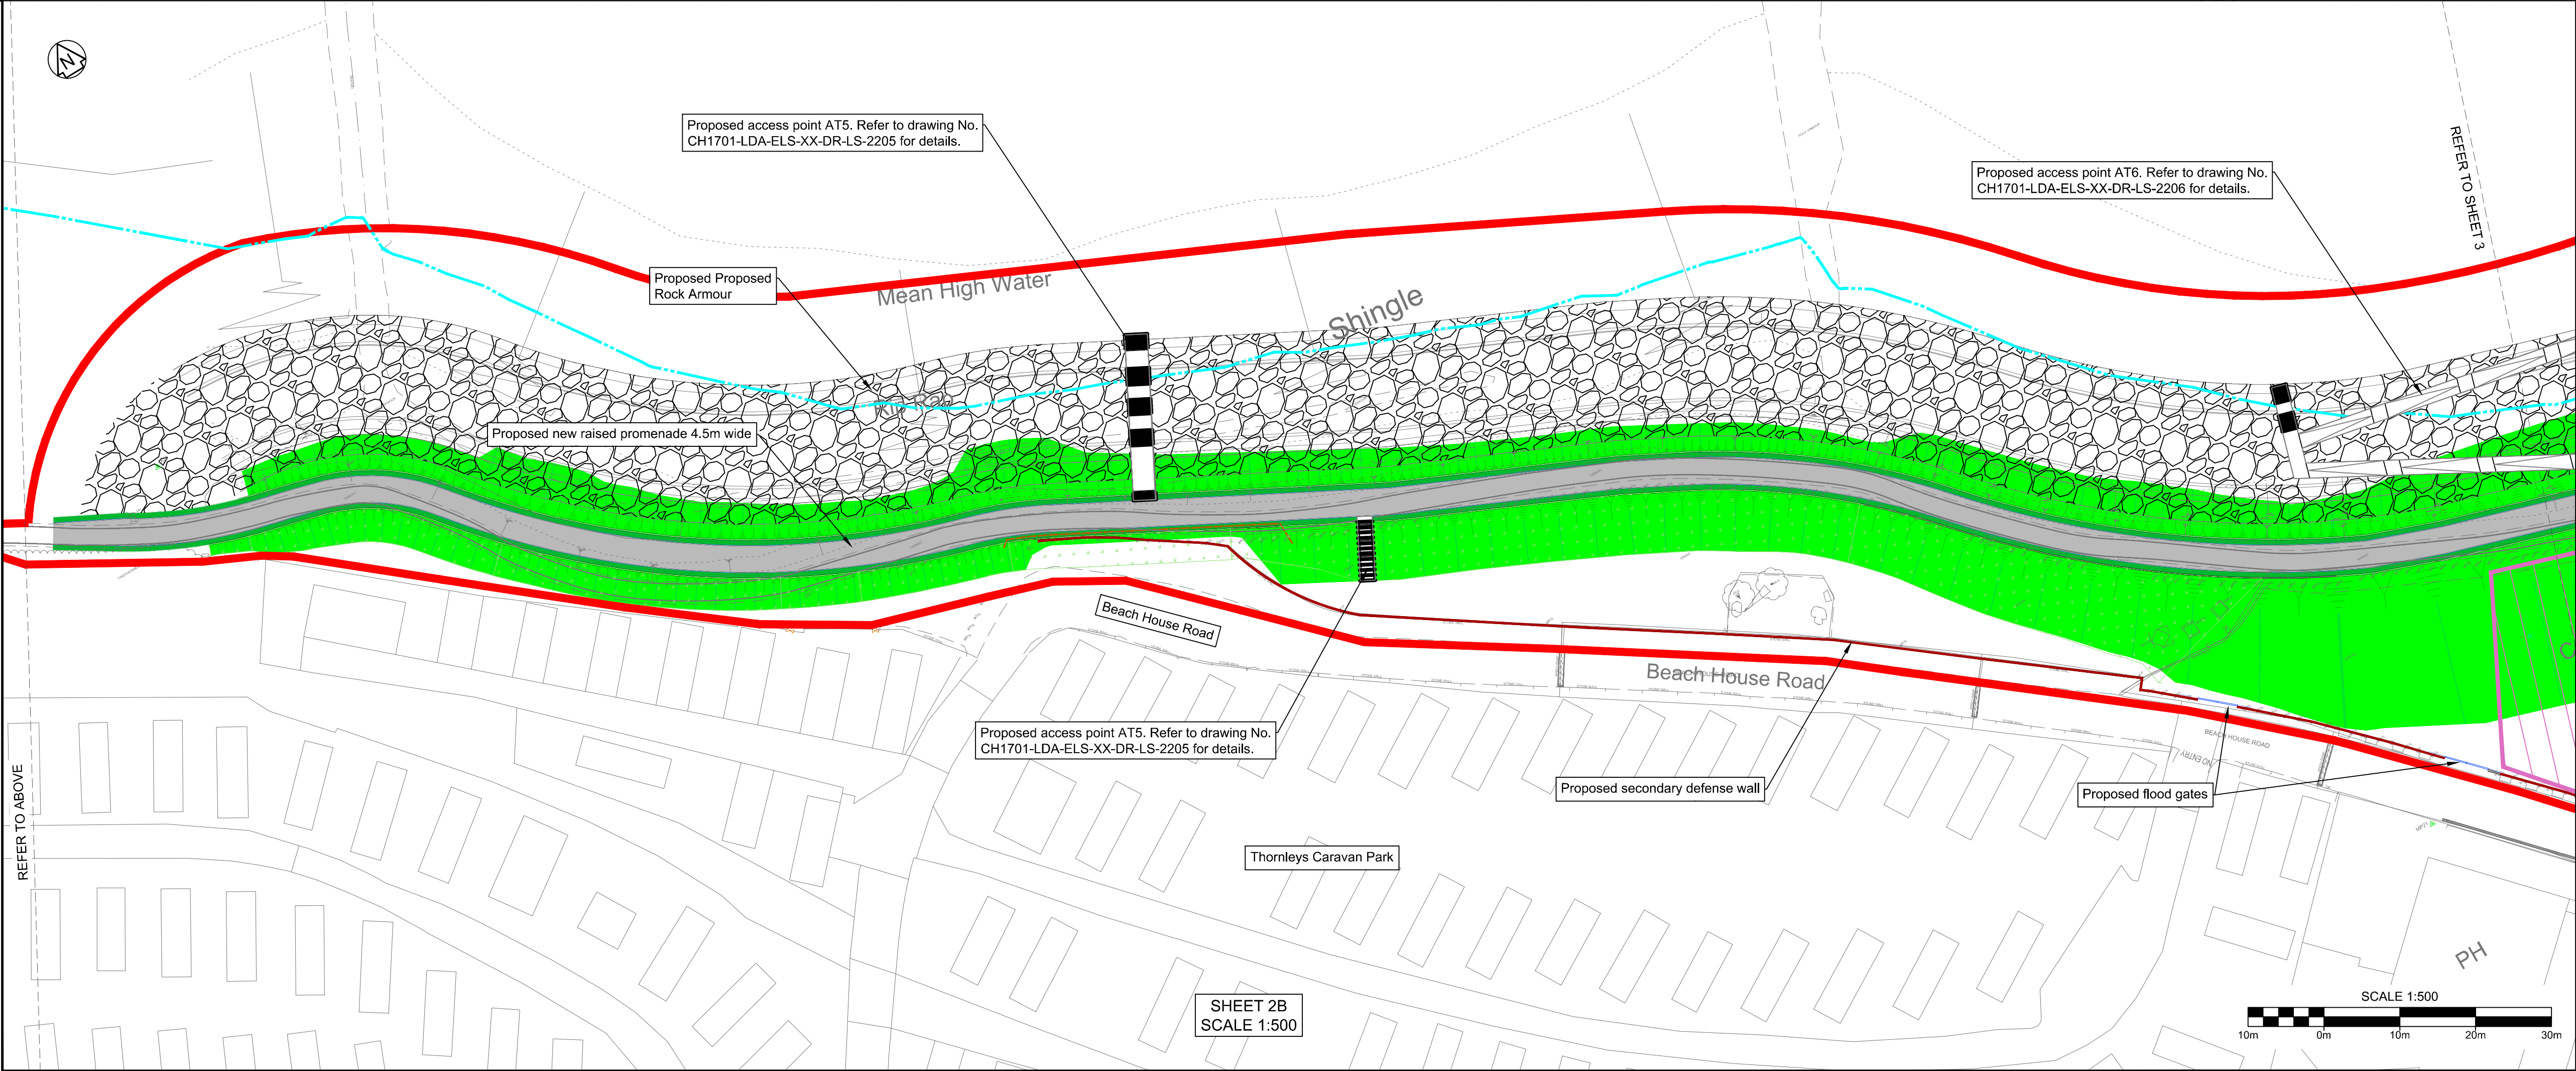


File ref - c:\users\156241\onedrive - amey plc\general\drawings\amey_working folder\5.0 dwgs\5.2 wip (s0)\highways\ch1701-amey-hqn-xx-dr-ch-0101-ga-scheme wide-p01-3.dwg

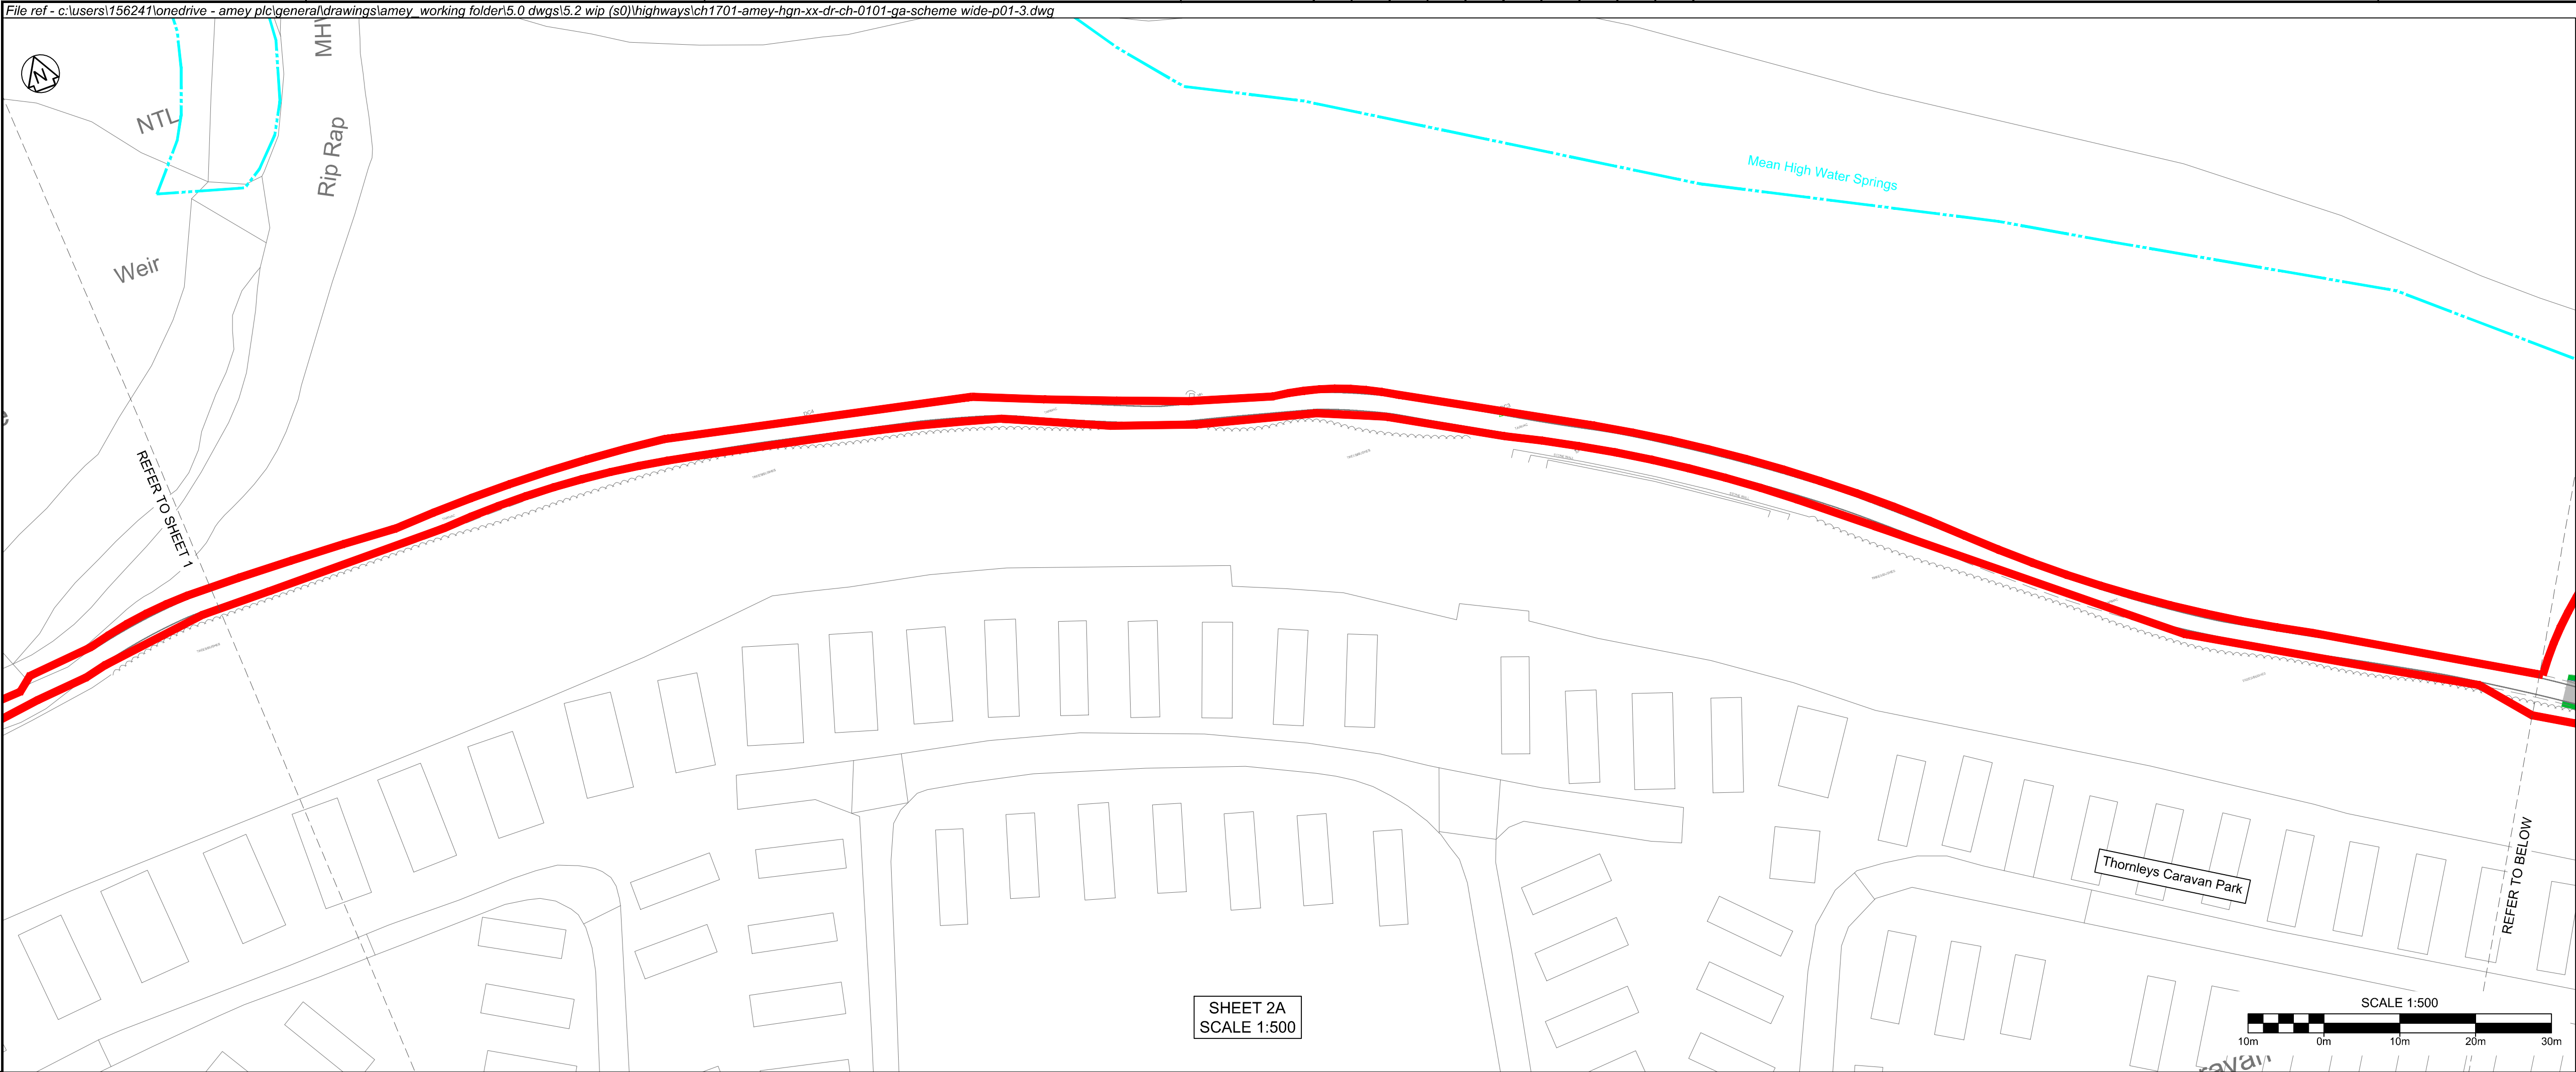

<