
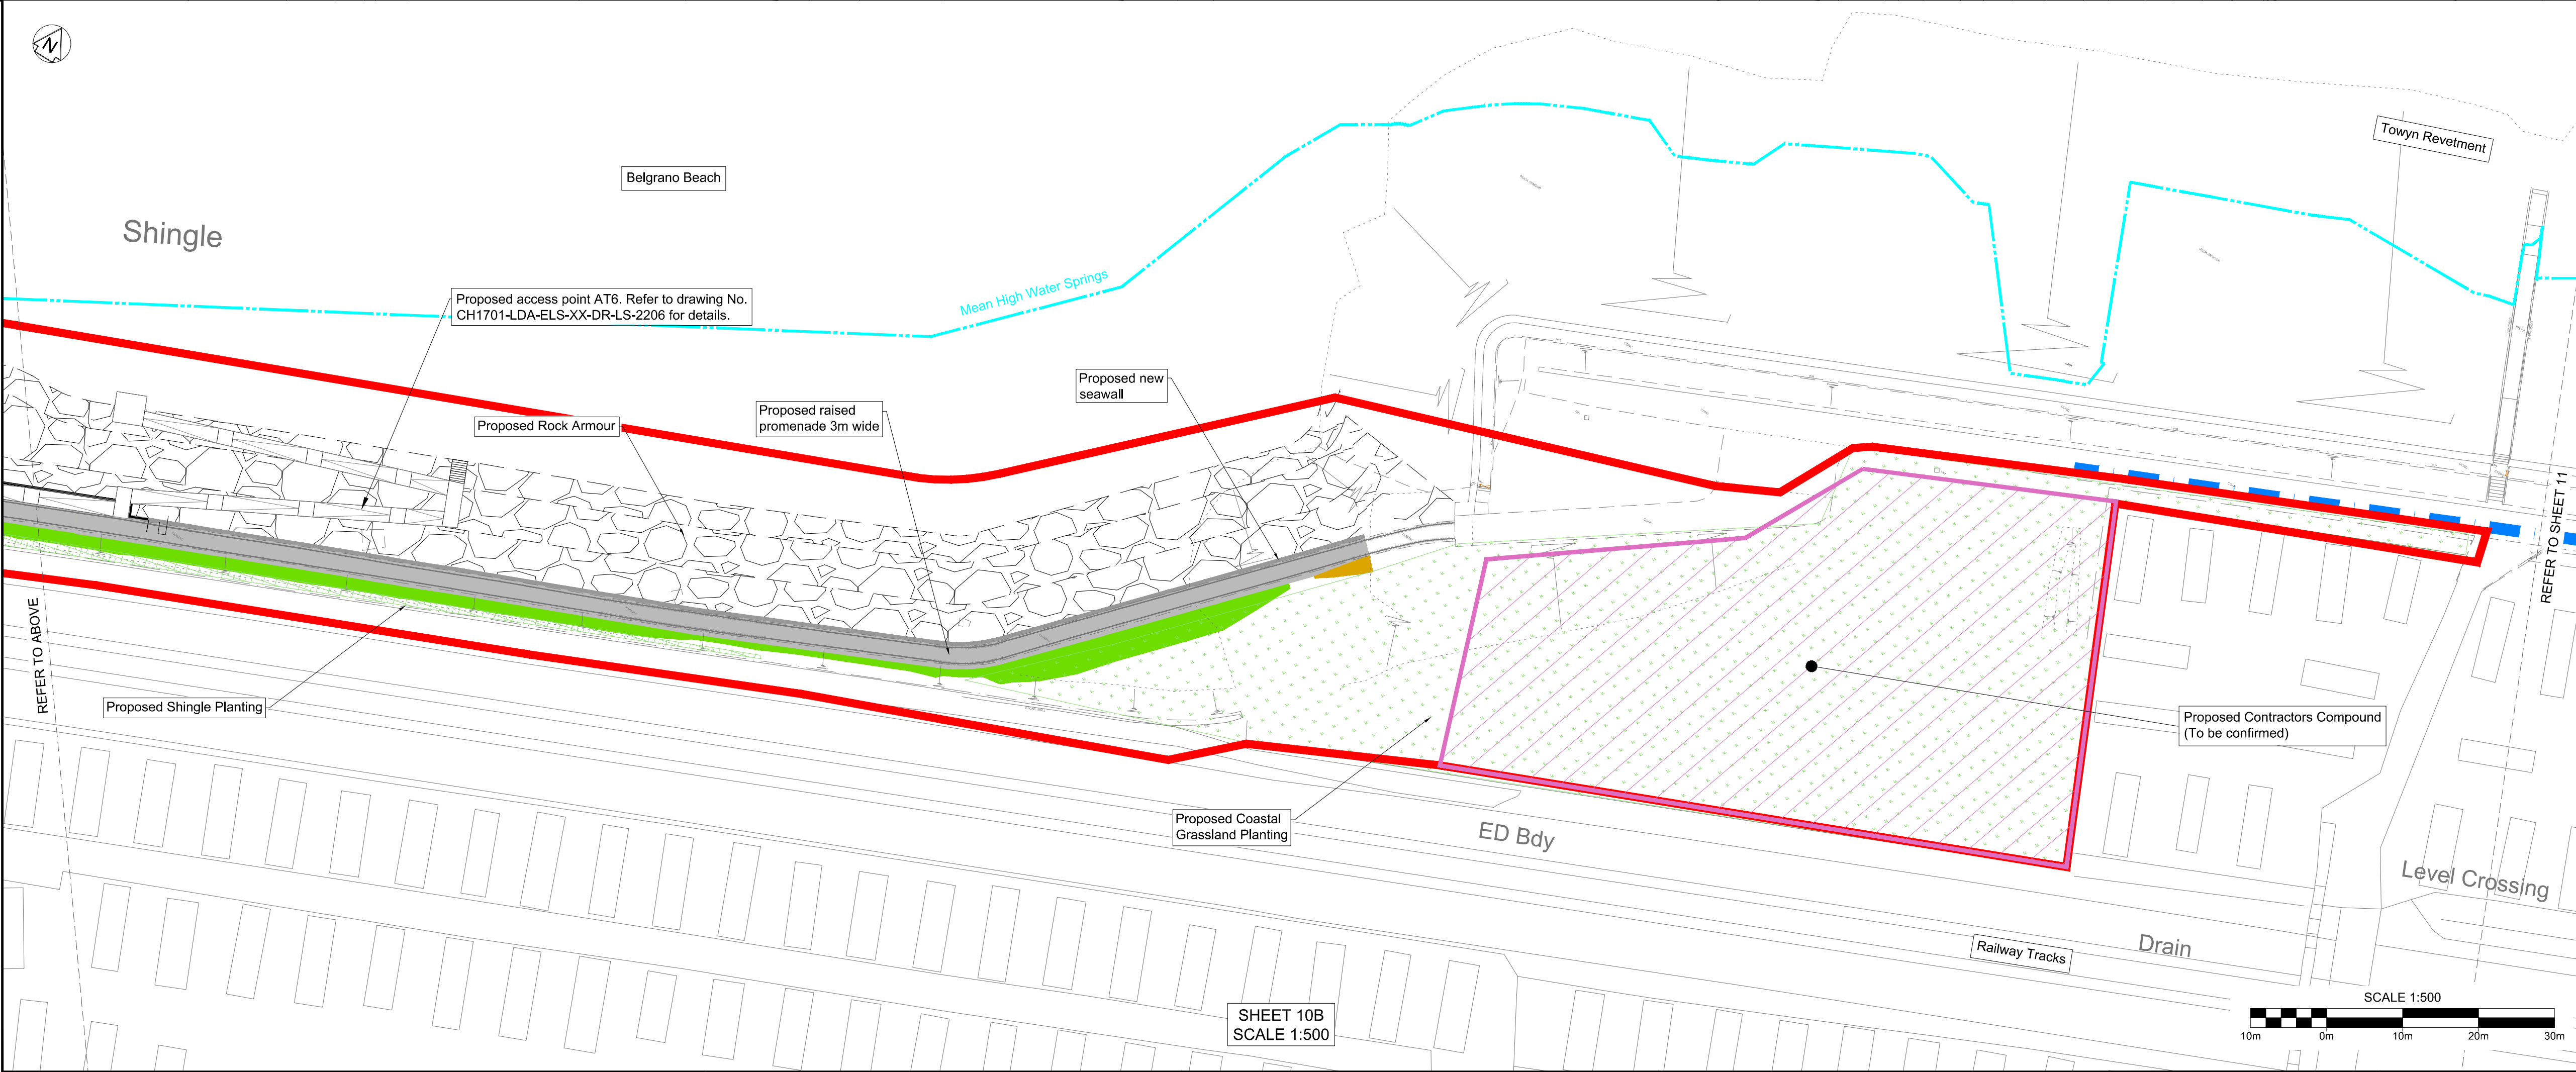


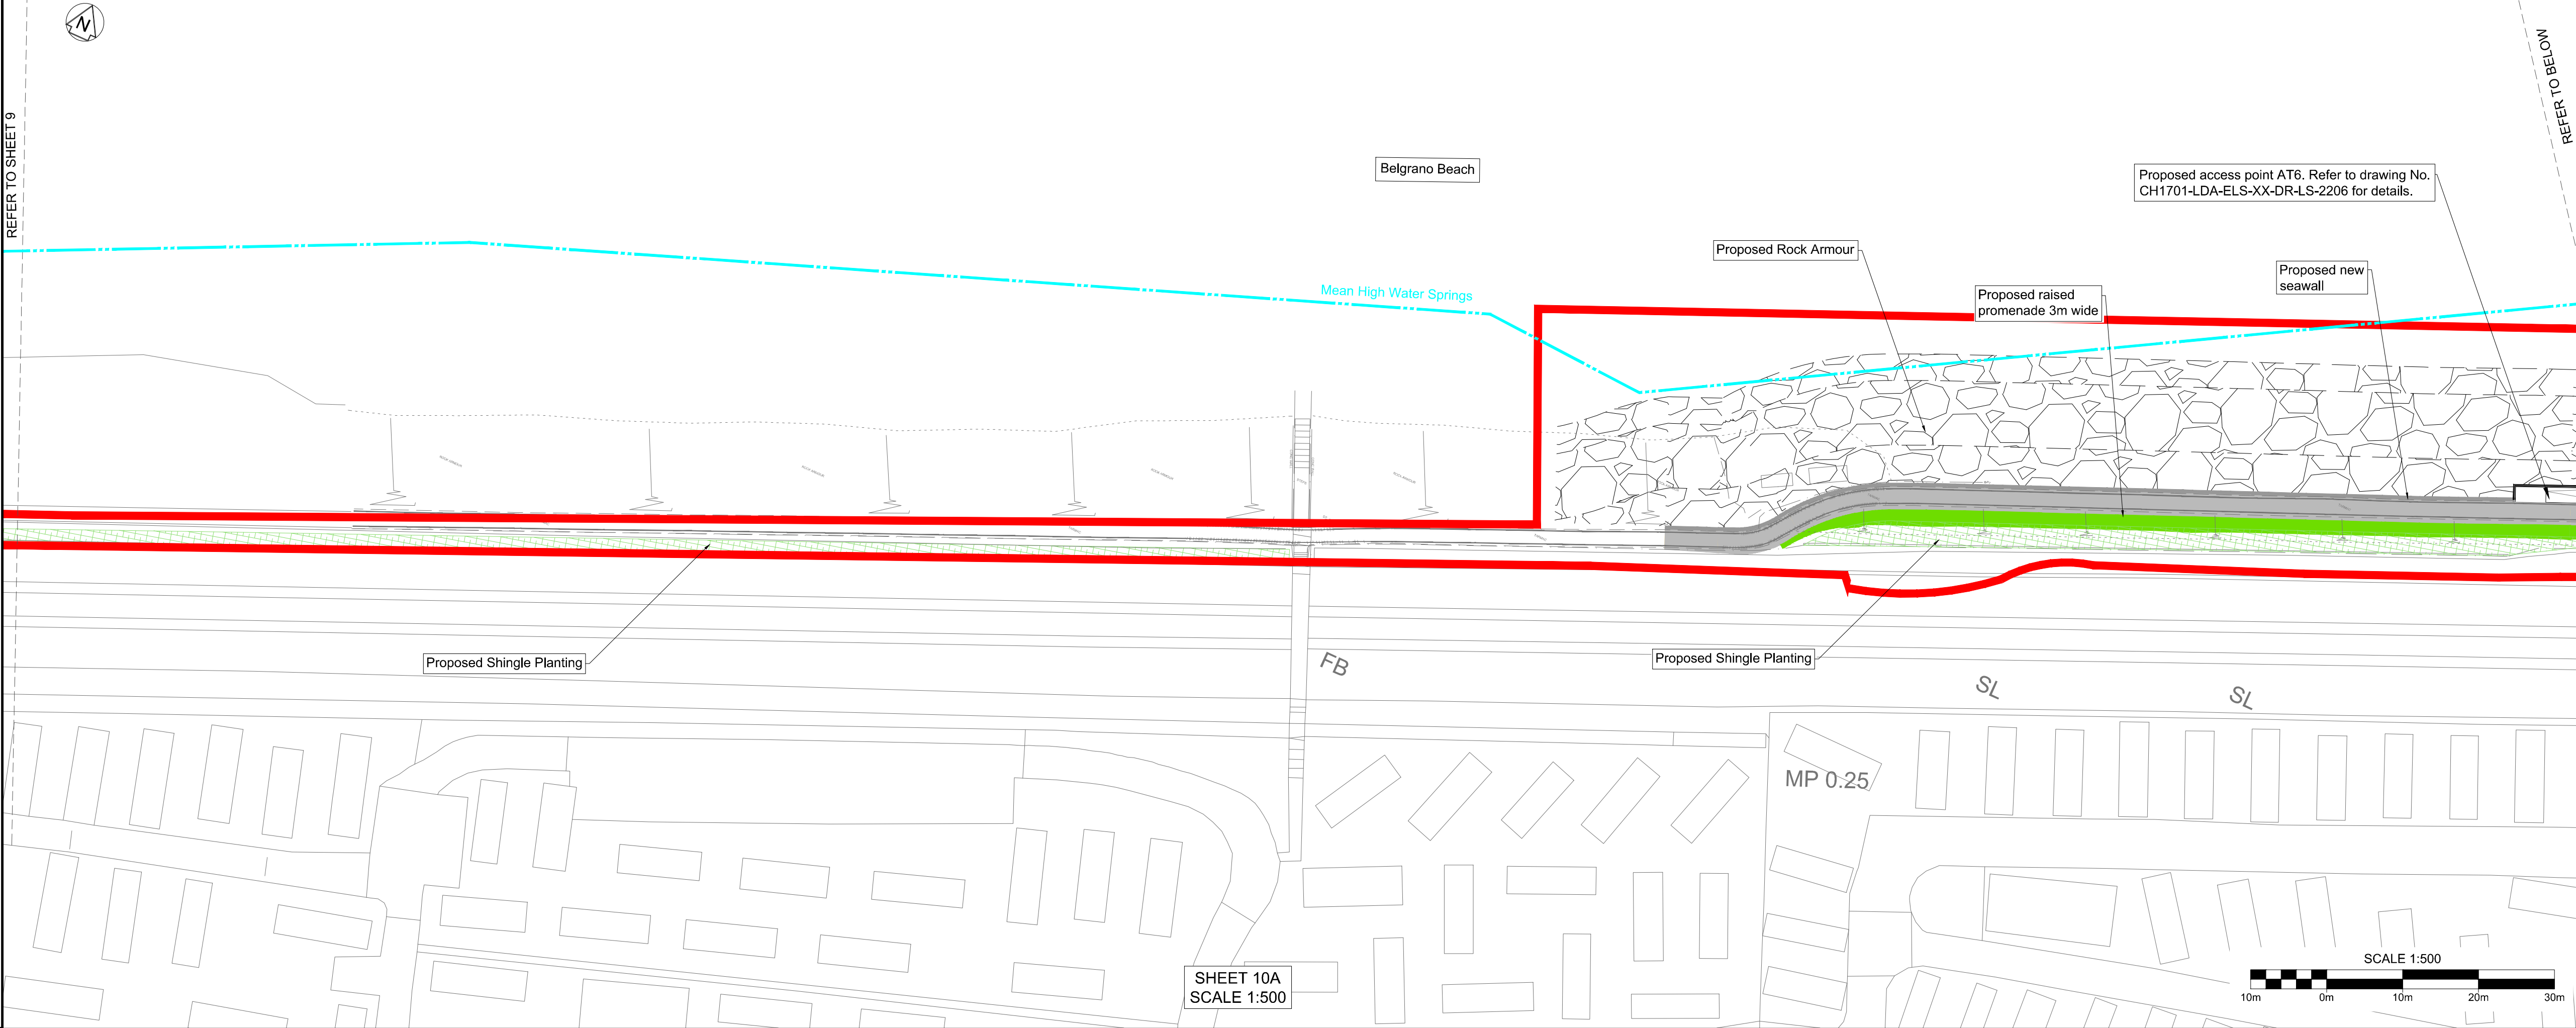

It's in doubt
Shout Out!

STOP, BREAK UP
-SPEAK-

Zero Code

LOOKING OUT FOR ME, YOU AND EVERYONE

To report a Close Call

0800 531 660

To report a CCR

0844 701 6616

!

RESIDUAL DESIGN HAZARDS

(The following information has been collected from Preconstruction Information and the Amey CDM Hazard Management Process.)

1. Statutory undertakers apparatus location within the vicinity of the works. Refer to document ref:xxxxx for details

Notes:

- Contains Ordnance Survey data © Crown copyright and database right 2021

Key:

P01	ISSUE FOR MARINE LICENCE	KW	NT	WB	16/09/22
Rev	Revision details	Drwn	Chkd	Appd	Date
Designed:	DC	Date:	16/09/22		
Drawn:	KW	Date:	16/09/22		
Checked:	NT	Date:	16/09/22		
Approved:	WB	Date:	16/09/22		

ameyconsulting

LDĀDESIGN

JBA consulting

Client

CYNGOR BARDDEISTREF SIROL
COUNTY BOROUGH COUNCIL

Ariennir yn Rhannol gan
Lywodraeth Cymru
Part Funded by
Welsh Government

Project Name

Llanddulas To Kinmel Bay
Coastal Improvements

Drawing Title

General Arrangement Drawing
Sheet 10

Original Drawing Size : A1	Scale : As Shown
Dimensions : -	

Drawing Status	Suitability
FOR INFORMATION	S2

Drawing No	Rev
CH1701-AMEY-GEN-XX-DR-CH-0110	P01