


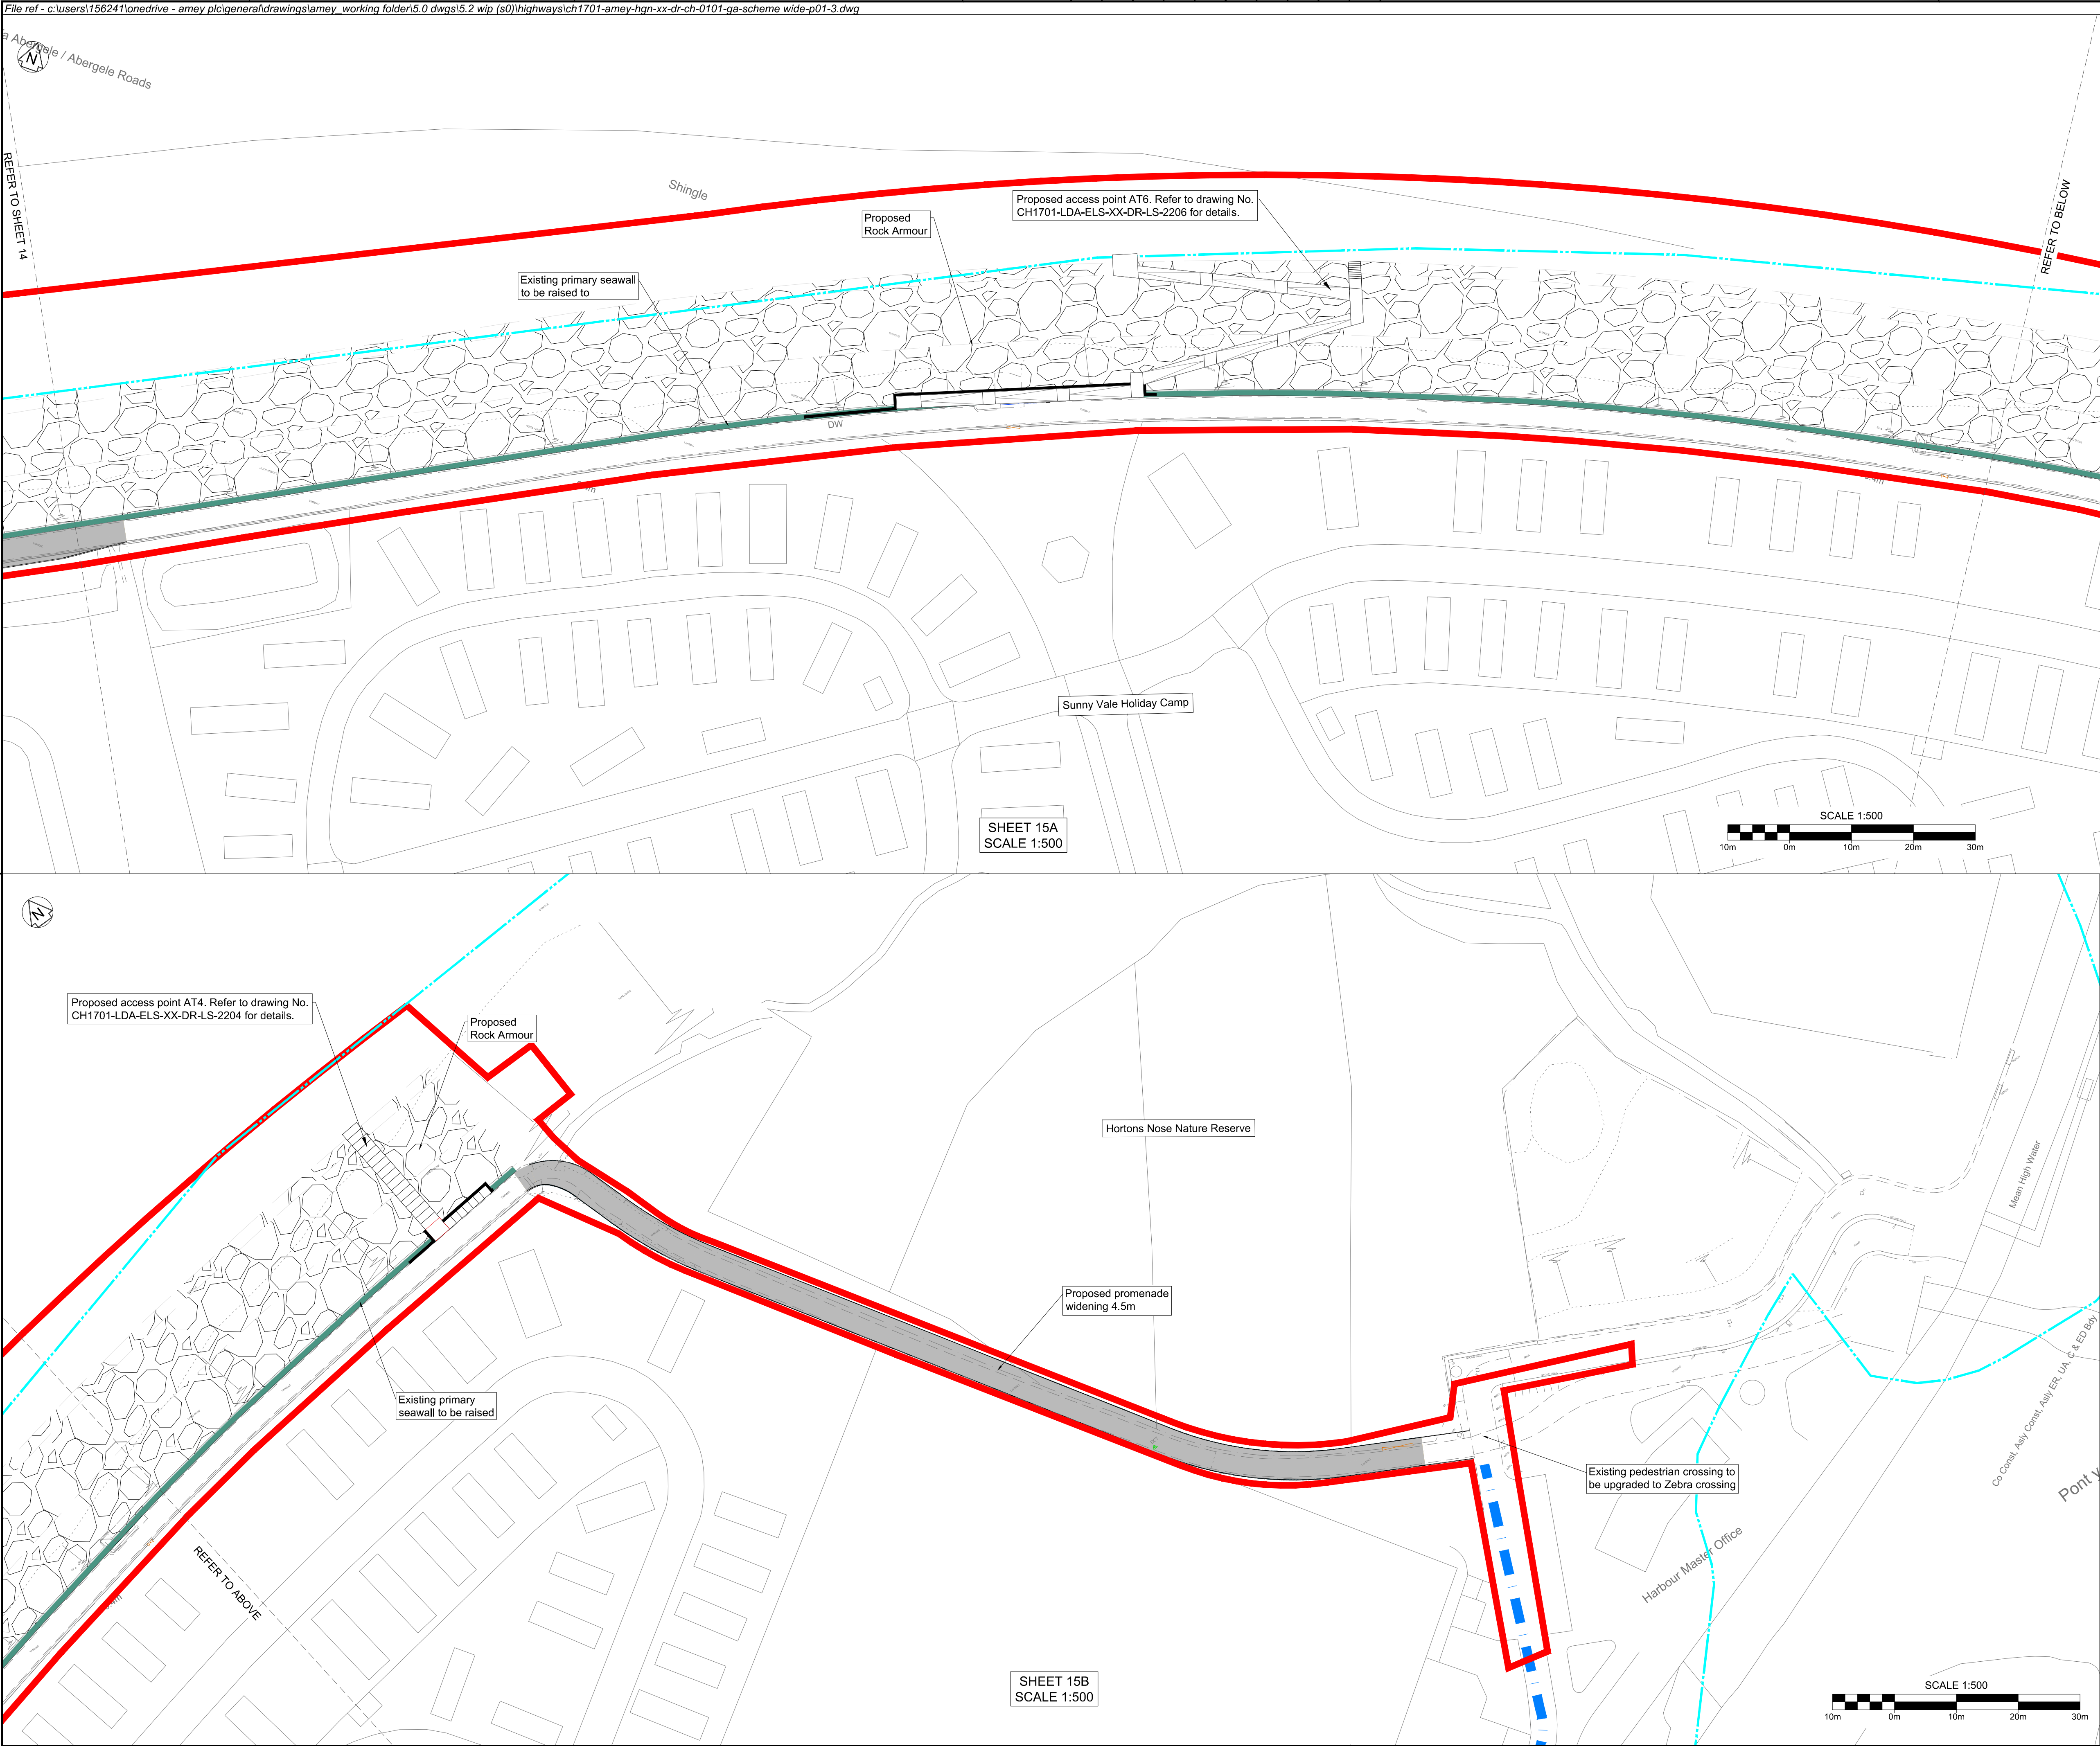

If in doubt
Shout Out!

STOP - BREAK UP
RECOVER

Zero Code

LOOKING OUT FOR ME, YOU AND EVERYONE

To report a Close Call: 0800 521 680
To report a CCR: 0844 701 6015

!

RESIDUAL DESIGN HAZARDS

(The following information has been collected from Preconstruction Information and the Amey CDM Hazard Management Process.)

1. Statutory undertakers apparatus location within the vicinity of the works. Refer to document ref:xxxxx for details

Notes:

- Contains Ordnance Survey data © Crown copyright and database right 2021

Key:

	Proposed Setback Wall		Mean High Water Springs
	Raised Wall		Permitted Access Routes
	Rock Armour		Site Boundary
	Beach Replenishment		
	Area to be topped up with 6mm dust Type 2 unbound material and compacted with minimum gradient 1:40		
	Promenade construction: 25mm thick 6mm close graded asphalt concrete surface course 60mm thick binder course 150mm thick sub-base		
	Area of flexible footway construction		
	500mm wide margin strip		Embankment grades ranging from 1:0.5 to 1:10
	Area of Coastal Grassland Planting		Area of Shingle Planting
	Rain Garden. Refer to dwg No. CH1701-AMEY-HGN-XX-DR-CH-0122 for details		
	Proposed Road Markings refer to drawing No. CH1701-AMEY-HMK-XX-DR-CH-1201 to 1218 for details		
	Proposed Traffic Signs refer to drawing No. CH1701-AMEY-HMK-XX-DR-CH-1201 to 1218 for details		
	Proposed Sign Bollards refer to drawing No. CH1701-AMEY-HMK-XX-DR-CH-1201 to 1218 for details		
	Proposed Active Play Area refer to dwg. No. CH1701-LDA-ELS-XX-DR-LS-2301 to 2310 for additional information		
	Proposed Shelter refer to dwg. No. CH1701-LDA-ELS-XX-DR-LS-2301 to 2310 for additional information		
	Proposed Cycle Stands refer to dwg. No. CH1701-LDA-ELS-XX-DR-LS-2301 to 2310 for additional information		
	Proposed Concrete Bollards refer to dwg. No. CH1701-LDA-ELS-XX-DR-LS-2301 to 2310 for additional information		
	Proposed Cycle Maintenance Points refer to dwg. No. CH1701-LDA-ELS-XX-DR-LS-2301 to 2310 for additional information		
	Proposed Litter Bin refer to dwg. No. CH1701-LDA-ELS-XX-DR-LS-2301 to 2310 for additional information		
	Proposed Seating refer to dwg. No. CH1701-LDA-ELS-XX-DR-LS-2301 to 2310 for additional information		

P01	ISSUE FOR MARINE LICENCE	KW	NT	WB	16/09/22
Rev	Revision details	Drwn	Chkd	Appd	Date
Designed:	DC	Date:	16/09/22		
Drawn:	KW	Date:	16/09/22		
Checked:	NT	Date:	16/09/22		
Approved:	WB	Date:	16/09/22		

ameyconsulting

JBA consulting

LDĀDESIGN

Client

Project Name

Llanddulas To Kinmel Bay Coastal Improvements

Drawing Title

General Arrangement Drawing Sheet 15

Original Drawing Size : A1	Scale : As Shown
Dimensions : -	

Drawing Status	Suitability
FOR INFORMATION	S2

Drawing No	Rev
CH1701-AMEY-GEN-XX-DR-CH-0115	P01