



Water Resources LICENCE TO

IMPOUND

WATER

Water Act 2003
Environment Act 1995
Water Resources Act 1991 as amended
by the Water Act 2003
Water Resources (Abstraction and
Impounding) Regulations 2006
Natural Resources Body for Wales (Functions)
Order 2012

IMPORTANT NOTES

Need for safekeeping

This licence is an important document and you should keep it safe, probably with the deeds to the land.

The impounding works may also be conditional on, or otherwise involve, you entering into a related agreement with Natural Resources Wales. This may be registered and will bind the land. It will therefore affect not only you, as the licence holder, but also your successors in title to the land. This licence and any such Agreement should therefore be disclosed on any change of title or occupation.

Scope of this licence

This licence has effect only for the purposes of Part II of the Water Resources Act 1991 as amended by the Water Act 2003. In granting this licence, and in considering any drawings submitted, you should assume that Natural Resources Wales has taken into account only considerations relevant to the conservation and proper use of water resources in the area. Grant of this licence does not imply that Natural Resources Wales has approved the details of construction of the impounding works, including whether the proposed construction is adequate or safe. The licence holder is entirely responsible for ensuring compliance with all other requirements. Grant of this licence does not in any way suggest that these have been fulfilled.

Changes to the impounding works or revocation of this licence

If you want to alter the impounding works and/or the way you operate them, you will need to vary the terms of the licence (and, if applicable, the related agreement). If you want to revoke this licence, you may be required to satisfy certain conditions that Natural Resources Wales may specify for the removal of the works. Contact Natural Resources Wales at the address at the bottom of the front page of this licence if you want to vary or revoke this licence

Transfer of this licence

If you need to pass this licence to someone else, you must contact Natural Resources Wales and obtain the appropriate application forms. The licence holder remains responsible for compliance with the terms of the licence until it has been transferred.

Death or bankruptcy of the licence holder

If a licence has been 'vested' in you, as a result of the death or bankruptcy of the licence holder, please contact Natural Resources Wales in writing, telling us the licence number(s) and the date that the licence vested in you as a personal representative or trustee of the licence holder. This is necessary in order to enable you to subsequently transfer the licence.

'Vesting' is the transfer of responsibility and ownership of a licence when an existing licence holder is no longer able to hold the licence either through death or bankruptcy.

You do not have to complete a form, but you must notify us in writing within 15 months of the date of vesting, giving the full names of all personal representatives or trustees and a contact address.

Other requirements for impoundments

Depending on circumstances, you may also have to comply with other legal requirements, i.e. apart from obtaining this licence, before carrying out or operating the impoundment. These may include:

- obtaining consent from Natural Resources Wales under section 109 Water Resources Act 1991 (relating to structures on main rivers);
- obtaining consent under section 23 Land Drainage Act 1991 from Natural Resources Wales or the relevant internal drainage board (relating to obstructions in watercourses);
- obtaining planning permission from the planning authority;
- complying with requirements of the Reservoirs Act 1975 (in relation to safety of larger raised reservoirs). Natural Resources Wales' predecessor the Environment Agency, became the regulatory body on 1 October 2004.
- obtaining consent from the owner of the other bank of the watercourse to the proposed impoundment;

- not contravening pollution control provisions of the Water Resources Act 1991, particularly in relation to allowing matter to be carried away in suspension when sluices etc. are opened;
- complying with the provisions of the Salmon and Freshwater Fisheries Act 1975 relating to the passage of fish.

Some of these matters are under the control of Natural Resources Wales, but for administrative and legal reasons are kept separate from the issue of this licence. If you require information or assistance about them, contact Natural Resources Wales, and you will be directed to the right person to help you.

For advice about planning permission, contact the appropriate authority. The planning authority will normally be the district, borough or city council.

Offences

This impounding licence authorises you, the licence holder, to obstruct or impede the flow of a specified inland water at a specified point by means of impounding works.

"Impounding works" means either, any dam, weir or other works by which water may be impounded; or, any works for diverting the flow of waters in connection with the construction or alteration of such dam, weir or other works.

Under the Water Resources Act 1991 it is an offence to construct or alter, or cause or permit any other person to construct or alter, any impounding works in inland waters or cause or permit the flow of any inland waters to be impeded or obstructed at any point by means of impounding works unless:

- an impounding licence is in force;
- the flow of the inland waters is not obstructed or impeded except to the extent and in the manner authorised by a licence;
- any other requirements of the licence, whether as to provision of compensation water or otherwise, are complied with.

It is an offence knowingly to make false statements for the purpose of obtaining a licence.

It may be an offence not to comply with the other legal requirements mentioned above for details, check with Natural Resources Wales or the authority concerned.

Right of appeal

If you are dissatisfied with our decision on your licence application, you may appeal.

If you are in England, you should write to the Secretary of State for Environment, Food and Rural Affairs, care of The Planning Inspectorate at:
Room 4/19 Eagle Wing, Temple Quay House, 2 The Square,
Temple Quay, Bristol, BS1 6PN.
The telephone number is 0117 372 8235.

If you are in Wales, you should write to Welsh Government care of The Planning Inspectorate at:
Crown Buildings, Cathays Park, Cardiff, CF10 3NQ.
The telephone number is 029 2082 3857.

You must serve notice of appeal within 28 days of the date of receipt of this licence (although the Secretary and Welsh Government have power to allow a longer period for serving notice of appeal). See Water Resources Act 1991, section 43.

Disclosure of Information

Information about this licence is available on the public Register held by Natural Resources Wales. Members of the public are also entitled to ask us for other "environmental information" it holds, including any activities likely to affect "the state of any water" or any "activities or other measures designed to protect it". That would include the information additional to the licence document e.g. any related agreement. In certain restricted circumstances it is possible to claim that information should be kept confidential. If you require more information about keeping information off the public register because it is confidential, please contact us by writing to the address shown at the bottom of the front page of the licence within 28 days of receiving this licence.



**Cyfoeth
Naturiol**
Cymru
**Natural
Resources**
Wales

LICENCE TO IMPOUND WATER

The Natural Resources Body for Wales (hereafter referred to as "NRW") grants this licence to:-

Dwr Cymru Cyfyngedig ("the Licence Holder")

Pentwyn Road
Nelson
Treharris
Mid Glamorgan
CF46 6LY

This licence authorises the Licence Holder to obstruct or impede the flow of the inland water described in the Schedule of Conditions (to extent and manner authorised by those conditions) to this licence and subject to the provisions of that Schedule. The licence commences from the effective date shown below and shall remain in force until revoked.

Signed:

Date of issue.....20 June 2019

Date effective.....20 June 2019

Permitting Team Leader
Permitting Service
Natural Resources Wales
Cambria House
29 Newport Road
Cardiff
CF24 0TP

This licence should be kept safe and its existence disclosed on any sale of the land and the impounding works to which it relates

Note: References to "the map" are to the map which forms part of this licence.
References to "NRW" are to the Natural Resources Body for Wales or any successor body.

SCHEDULE OF CONDITIONS

1. NAME OF INLAND WATER TO BE IMPOUNDED

- 1.1 Inland water known as Afon Goedol near Tanygrisiau, Blaenau Ffestiniog, Gwynedd.

2. POINT OF IMPOUNDMENT

- 2.1 At National Grid Reference SH 68909 44317 marked 'Point A' on the map.

3. MANNER AND EXTENT OF IMPOUNDMENT

- 3.1 Existing reinforced concrete weir equipped with a measuring/residual flow notch and new tyrolean bottom intake screen, in accordance with the specifications and drawings:

H27463/1/02A – Ffestiniog General Arrangement, dated 01/02/2011,

H27463/1/05A – Proposed Sections (Sheet 1 of 2), dated 08/02/2011 and,

H27463/1/06A – Proposed Sections (Sheet 2 of 2), dated 08/02/2011

Copies of which are appended to this licence, or such minor amendments to those documents that are accepted in writing by NRW prior to the date of commencement of construction.

4. FURTHER CONDITIONS

- 4.1 For the purpose of this licence, references to 'intake works' shall mean all works consisting of existing reinforced concrete weir equipped with a residual flow notch and new tyrolean bottom intake screen.

- 4.2 The Licence Holder shall ensure that during construction works, any subsequent maintenance works to the intake works, and when abstraction for the purpose of power production is not taking place, the flow in the Afon Goedol is allowed to pass downstream unchanged in quantity and quality at all times.

- 4.3 The Licence Holder shall supply certification to NRW on completion of the works authorised by this licence that such works have been constructed in accordance with the conditions and specifications detailed in this licence.

The Licence Holder shall maintain the impounding works to prevent leakage and to be free from obstruction at all times.

- 4.4 The Licence Holder shall construct, operate and maintain the intake works in accordance with the specifications and drawings referred to in Condition 3.1 of this licence and keep them free from leakage and obstruction at all times.

- 4.5 The intake works authorised by this licence shall not be carried out in the watercourse between 17 October and 15 May in any year.

ADDITIONAL INFORMATION

Note: the following information is provided for information only. It does not form part of the licence.

REASONS FOR CONDITIONS

Conditions 4.1, 4.3 & 4.4: to ensure the intake works are constructed, operated and maintained in accordance with the drawings and specifications agreed by NRW during the determination of this licence.

Conditions 4.2: To ensure flow is maintained in the watercourse in order to maintain the riverine habitat for the conservation of the flora and fauna of Afon Goedol.

Condition 4.5: to avoid damage to fish.

IMPORTANT NOTES


This impoundment licence facilitates the abstraction of water for the purpose of hydroelectric power generation authorised under licence number WA/065/0001/0024. This licence replaces ceased licence serial number WA/065/0001/003.

For condition 4.3 (i), the Licence Holder shall contact:

Natural Resources Planning Officer
Natural Resources Planning
Natural Resources Wales
Maes y Ffynnon
Penrhosgarnedd
Bangor
Gwynedd
LL57 2DW

Tel: 0300 065 3000

Email: nrp.northmid@cyfoethnaturiolcymru.gov.uk

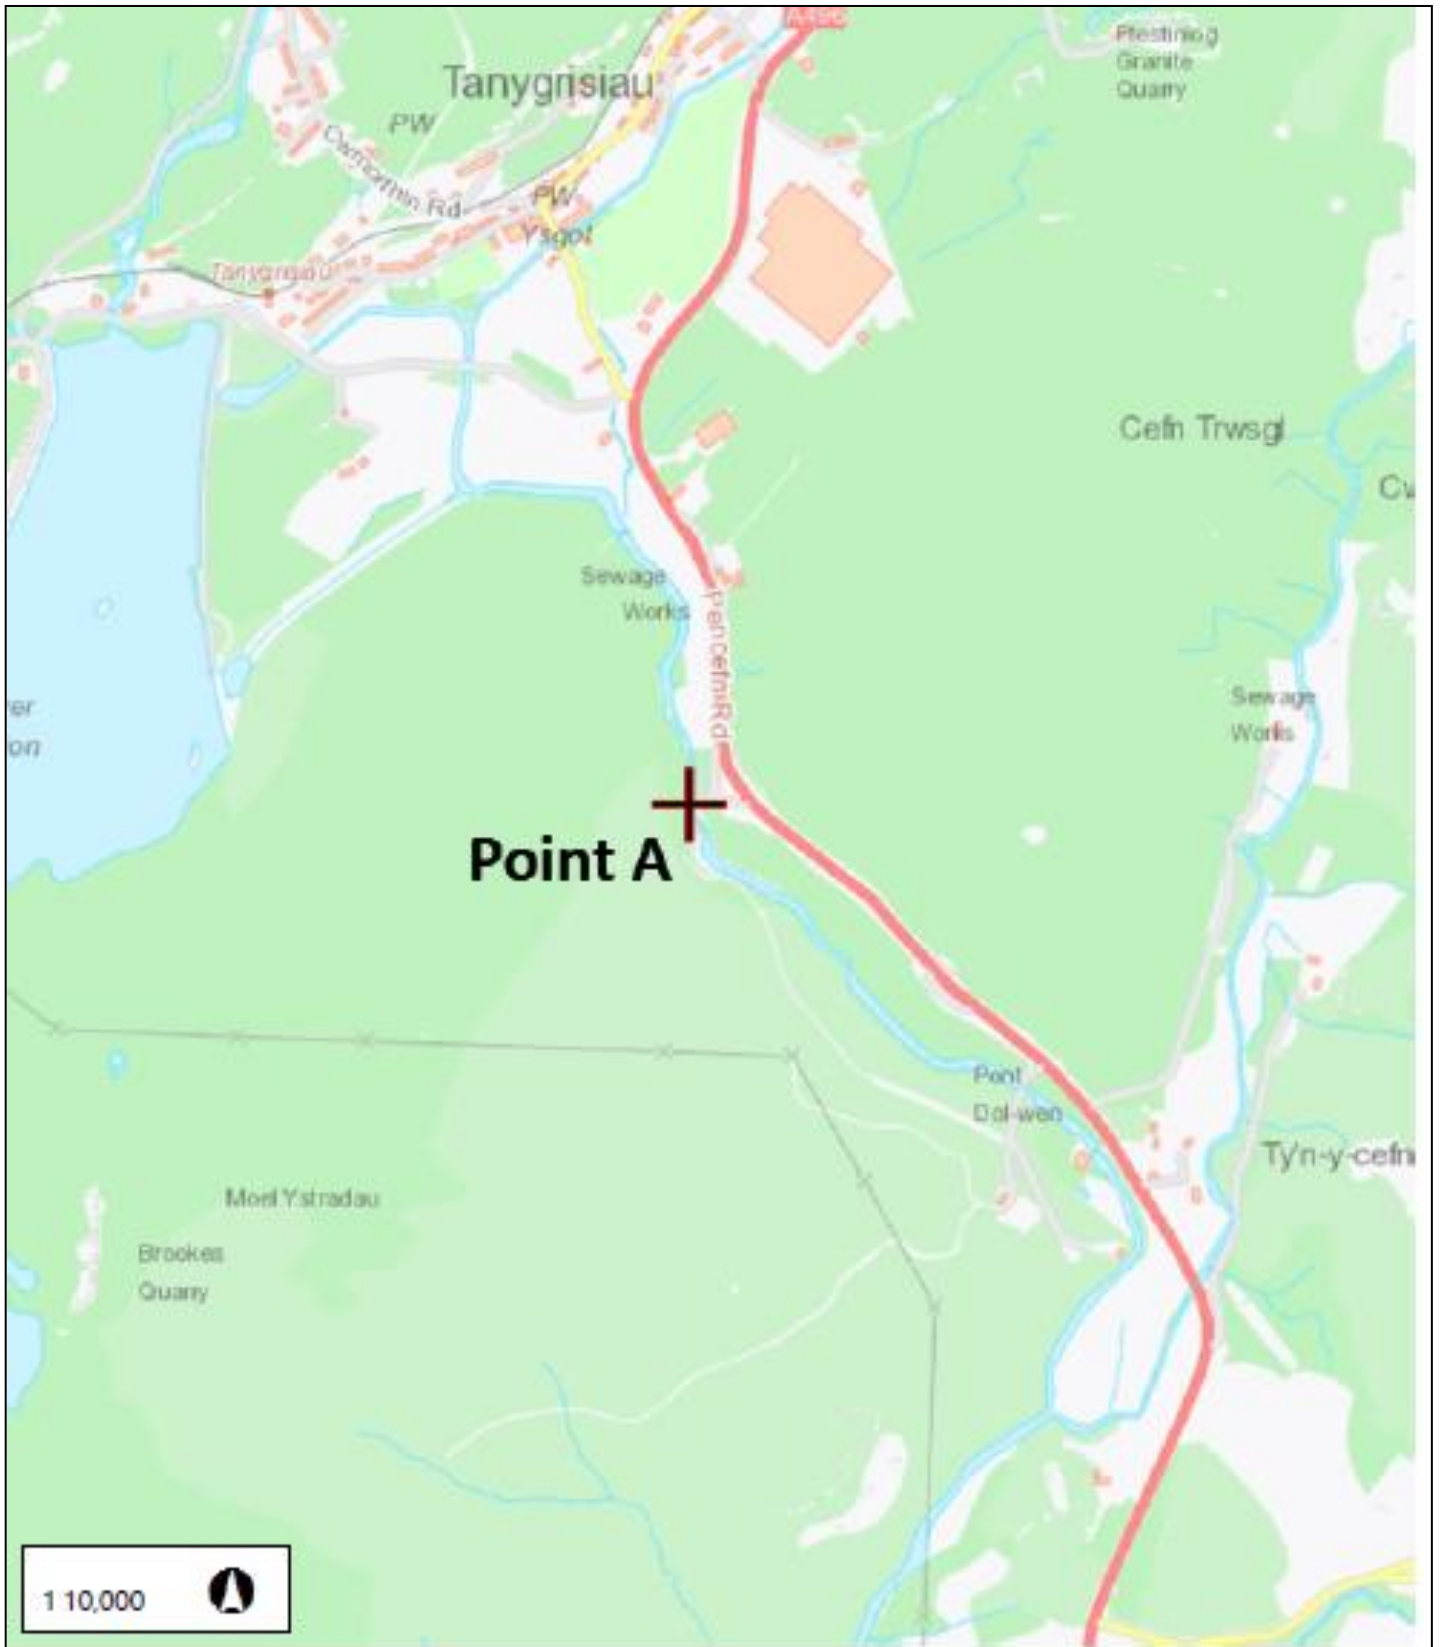

British_National_Grid




**Cyfoeth
Naturiol
Cymru
Natural
Resources
Wales**

MAP ACCOMPANYING LICENCE NUMBER / MAP I GYFEILIO TRWYDDED RHIF
WA/065/0001/0025
Scale I Graddfa 1:10,000

© Crown Copyright and database rights Ordnance Survey. Natural Resources Wales, 100019741, 2015. ©
Hawlfraint y Goron a hawl cronfa ddata Arolwg Ordnans. Cyfoeth Naturiol Cymru, 100019741, 2015.



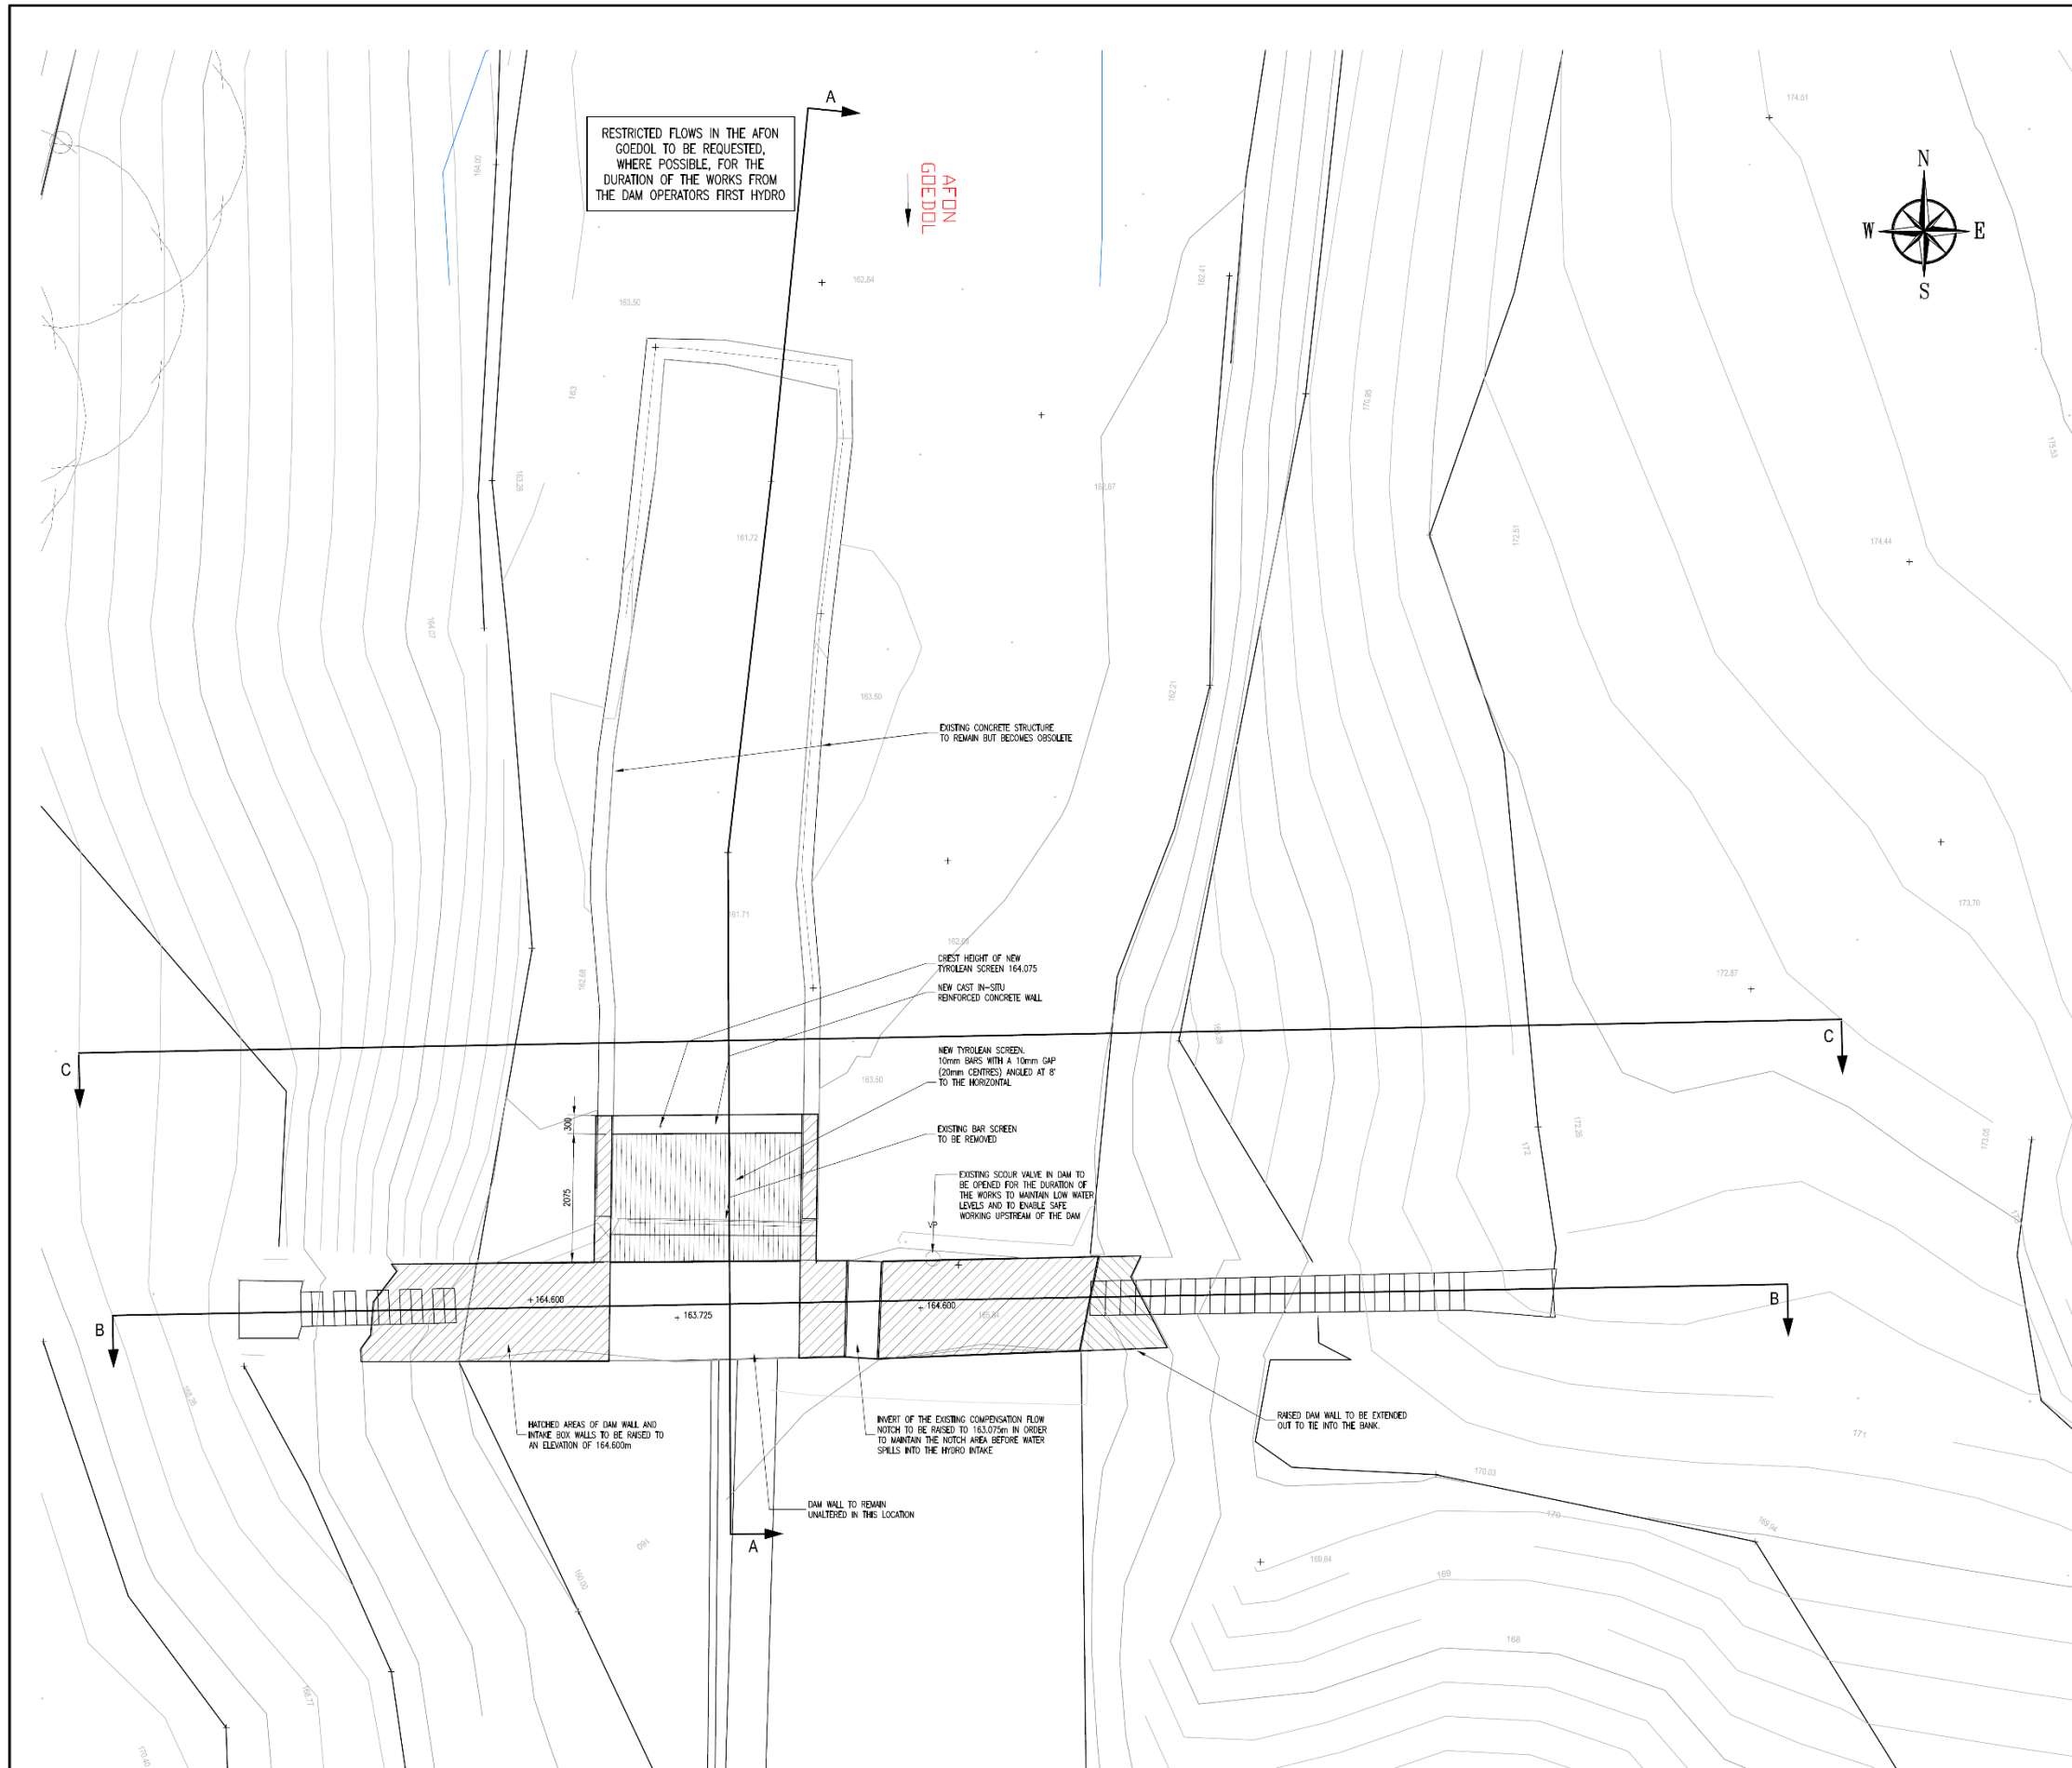

NOTES:-
 1. This drawing is not to be scaled, if in doubt ask
 2. This drawing is to be read in conjunction with all relevant Architects, services and Inter Hydro Technology drawings and specifications.

REFERENCE DRAWINGS:-

- H27463/1/03 - EXISTING SECTIONS SHEET 1 OF 2
- H27463/1/04 - EXISTING SECTIONS SHEET 2 OF 2
- H27463/1/05 - PROPOSED SECTIONS SHEET 1 OF 2
- H27463/1/06 - PROPOSED SECTIONS SHEET 2 OF 2

Comments	Date	Initial	Rev
Amendments made to Tyrolen screen geometry and elevations of screen invert, weir wall and compensation flow notch.	21.04.2011	GH	A

Client: **INFINIS PLC**

Project: **FFESTINIOG HYDRO REFURBISHMENT**

Title: **FFESTINIOG GENERAL ARRANGEMENT**


Drawn by: MW Checked by: NS
 Scale: 1:50 Date: 01/02/11

Drawing Number: **H27463/1/02A**

Issue Purpose: **PLANNING APPLICATION**

INTER HYDRO TECHNOLOGY
 MEADOWSIDE, SHAP RD,
 KENDAL
 CUMBRIA
 ENGLAND
 LA9 6NY
 © Reserved 2011

Tel:(+44) 01539 729393
 Fax:(+44) 01539 740609
 mail@interhydrotechnology.com
 www.interhydrotechnology.com

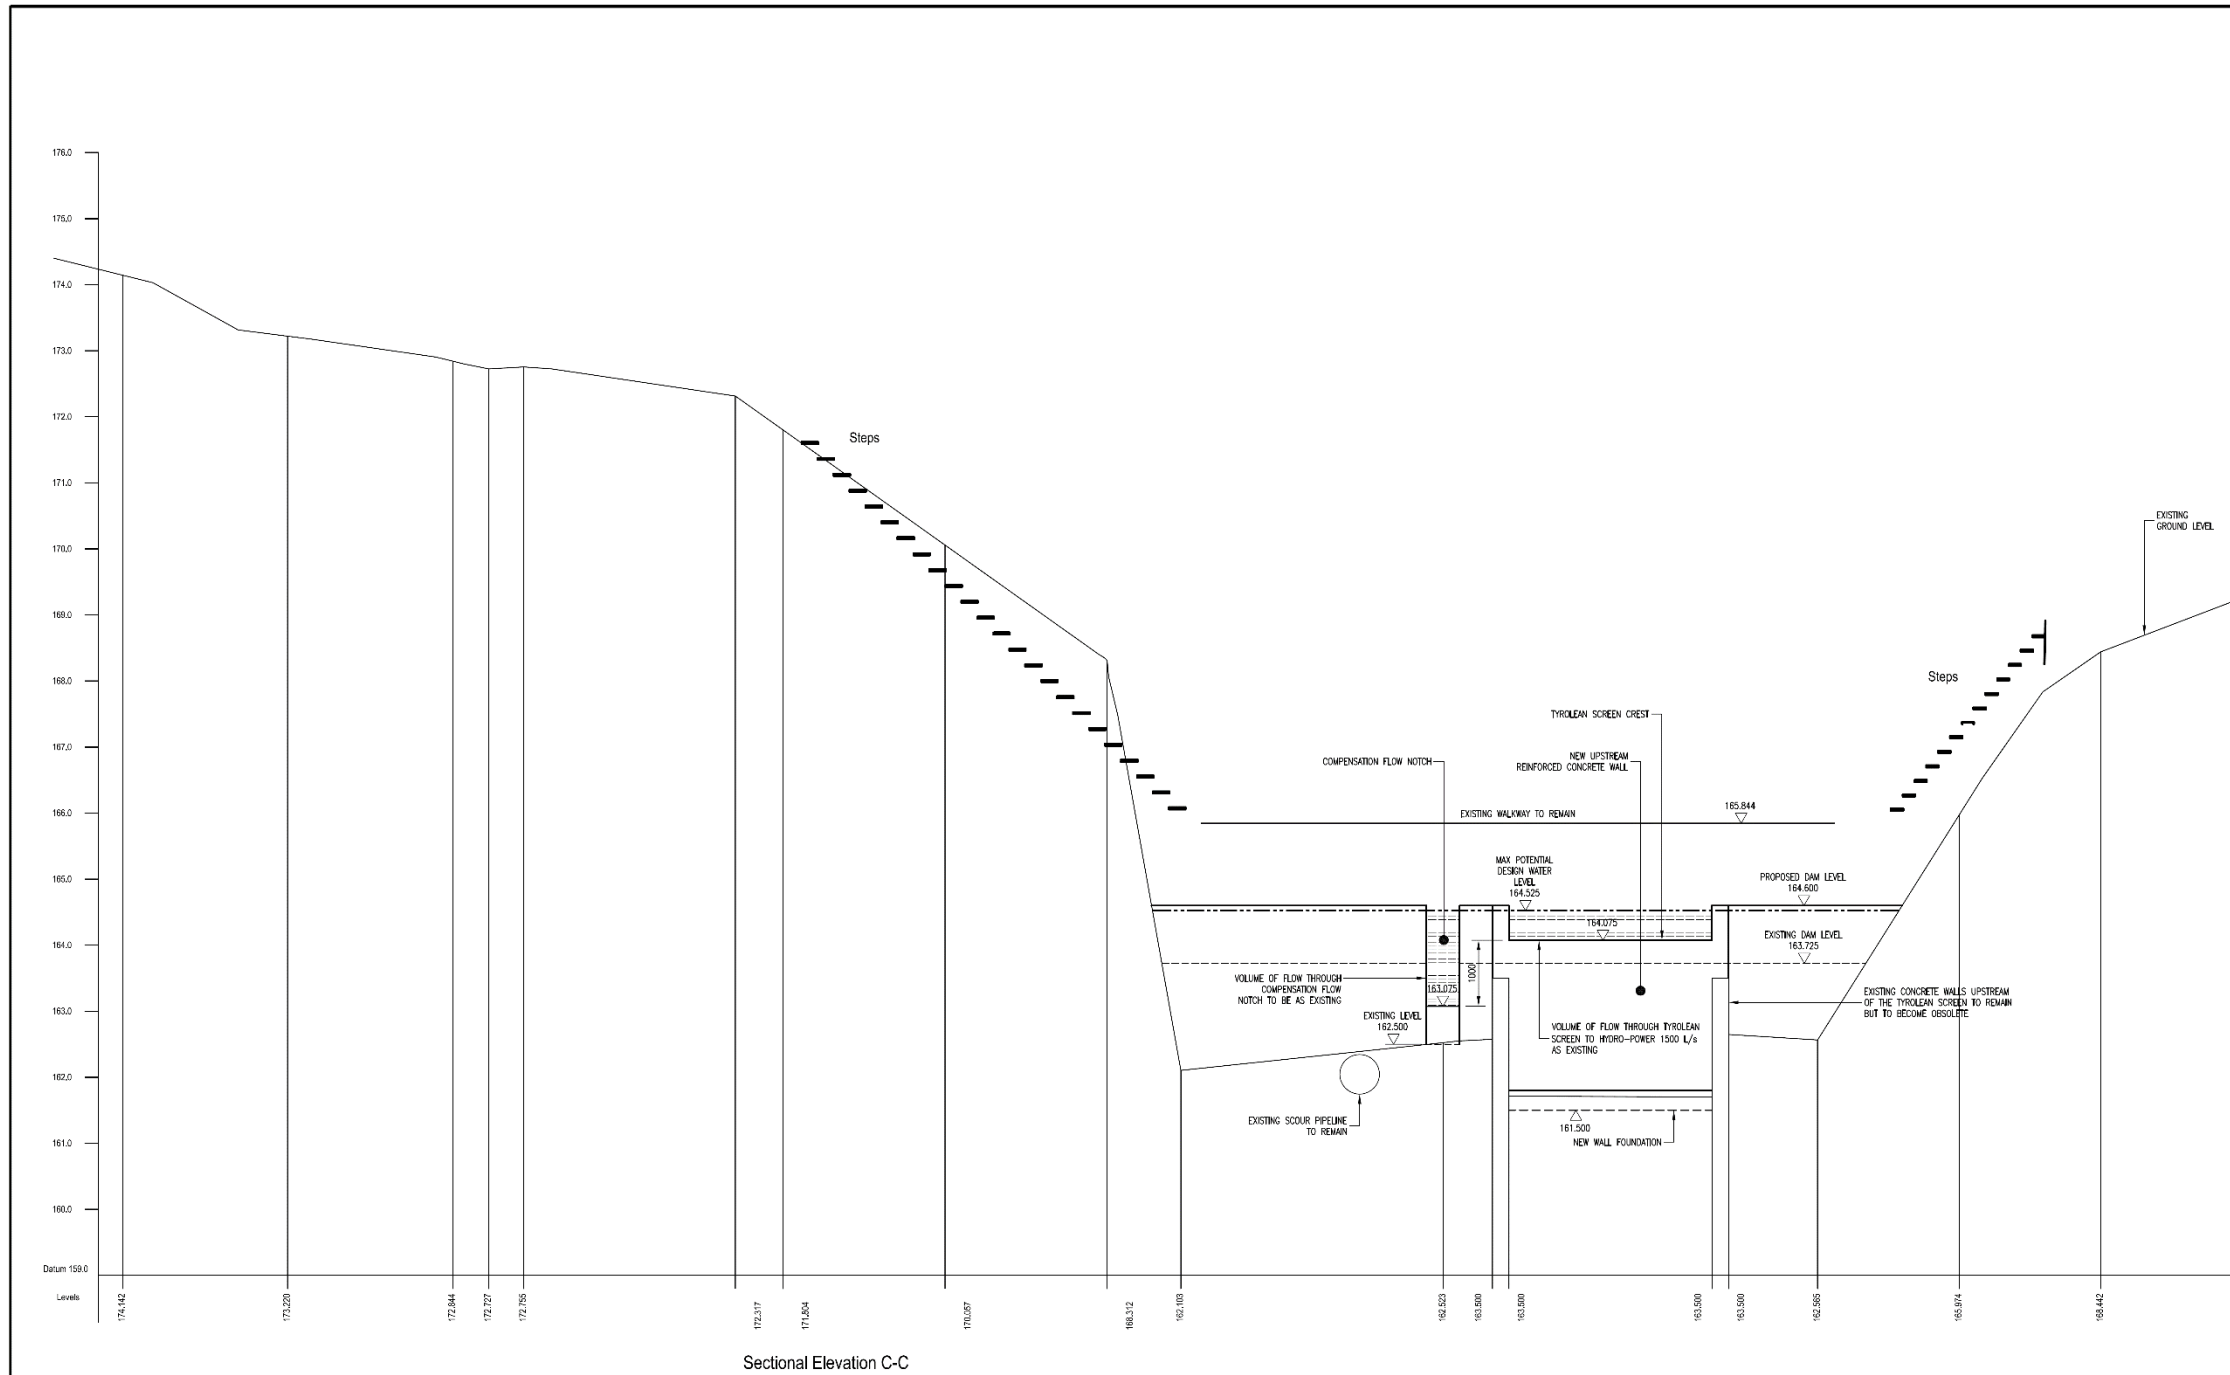

Sectional Elevation C-C

NOTES:-

1. This drawing is not to be scaled, if in doubt ask!
2. This drawing is to be read in conjunction with all relevant Architects, services and Inter Hydro Technology drawings and specifications.

REFERENCE DRAWINGS:-

H27463/1/02 - GENERAL ARRANGEMENT

Amendments made to Tyrolean screen geometry and elevations of screen invert, weir wall and compensation flow notch.	21.04.2011.	GH	A
Comments	Date	Initial	Rev

Client: **INFINIS PLC**

Project: **FFESTINIOG HYDRO REFRUBISHMENT**

Title: **PROPOSED SECTIONS (SHEET 2 OF 2)**

Drawn by: MW Checked by: NS
Scale: 1:50 Date: 08/02/11

Drawing Number: **H27463/1/06A**

Issue Purpose: **PLANNING APPLICATION**

INTER HYDRO TECHNOLOGY
MEADOWSIDE, SHAP RD,
KENDAL
CUMBRIA
ENGLAND
LA9 6NY
Tel:(+44) 01539 729393
Fax:(+44) 01539 740609
mail@interhydrotechnology.com
www.interhydrotechnology.com
© Reserved 2011

**Would you like to find out more about us,
or about your environment?**

**Then call us on
0300 065 3000 (Mon-Fri 9-5)**

**email
enquiries@naturalresourceswales.gov.uk**

**or visit our website
www.naturalresourceswales.gov.uk**

**incident hotline 0300 065 3000 (24hrs)
floodline 0345 988 1188**



Environment first: This publication is printed on paper made from 100 per cent previously used waste. By-products from making the pulp and paper are used for composting and fertiliser, for making cement and for generating energy.