


Mark Sealy, Brithdir Forest Hydro. Intake : GA and Nomenclature

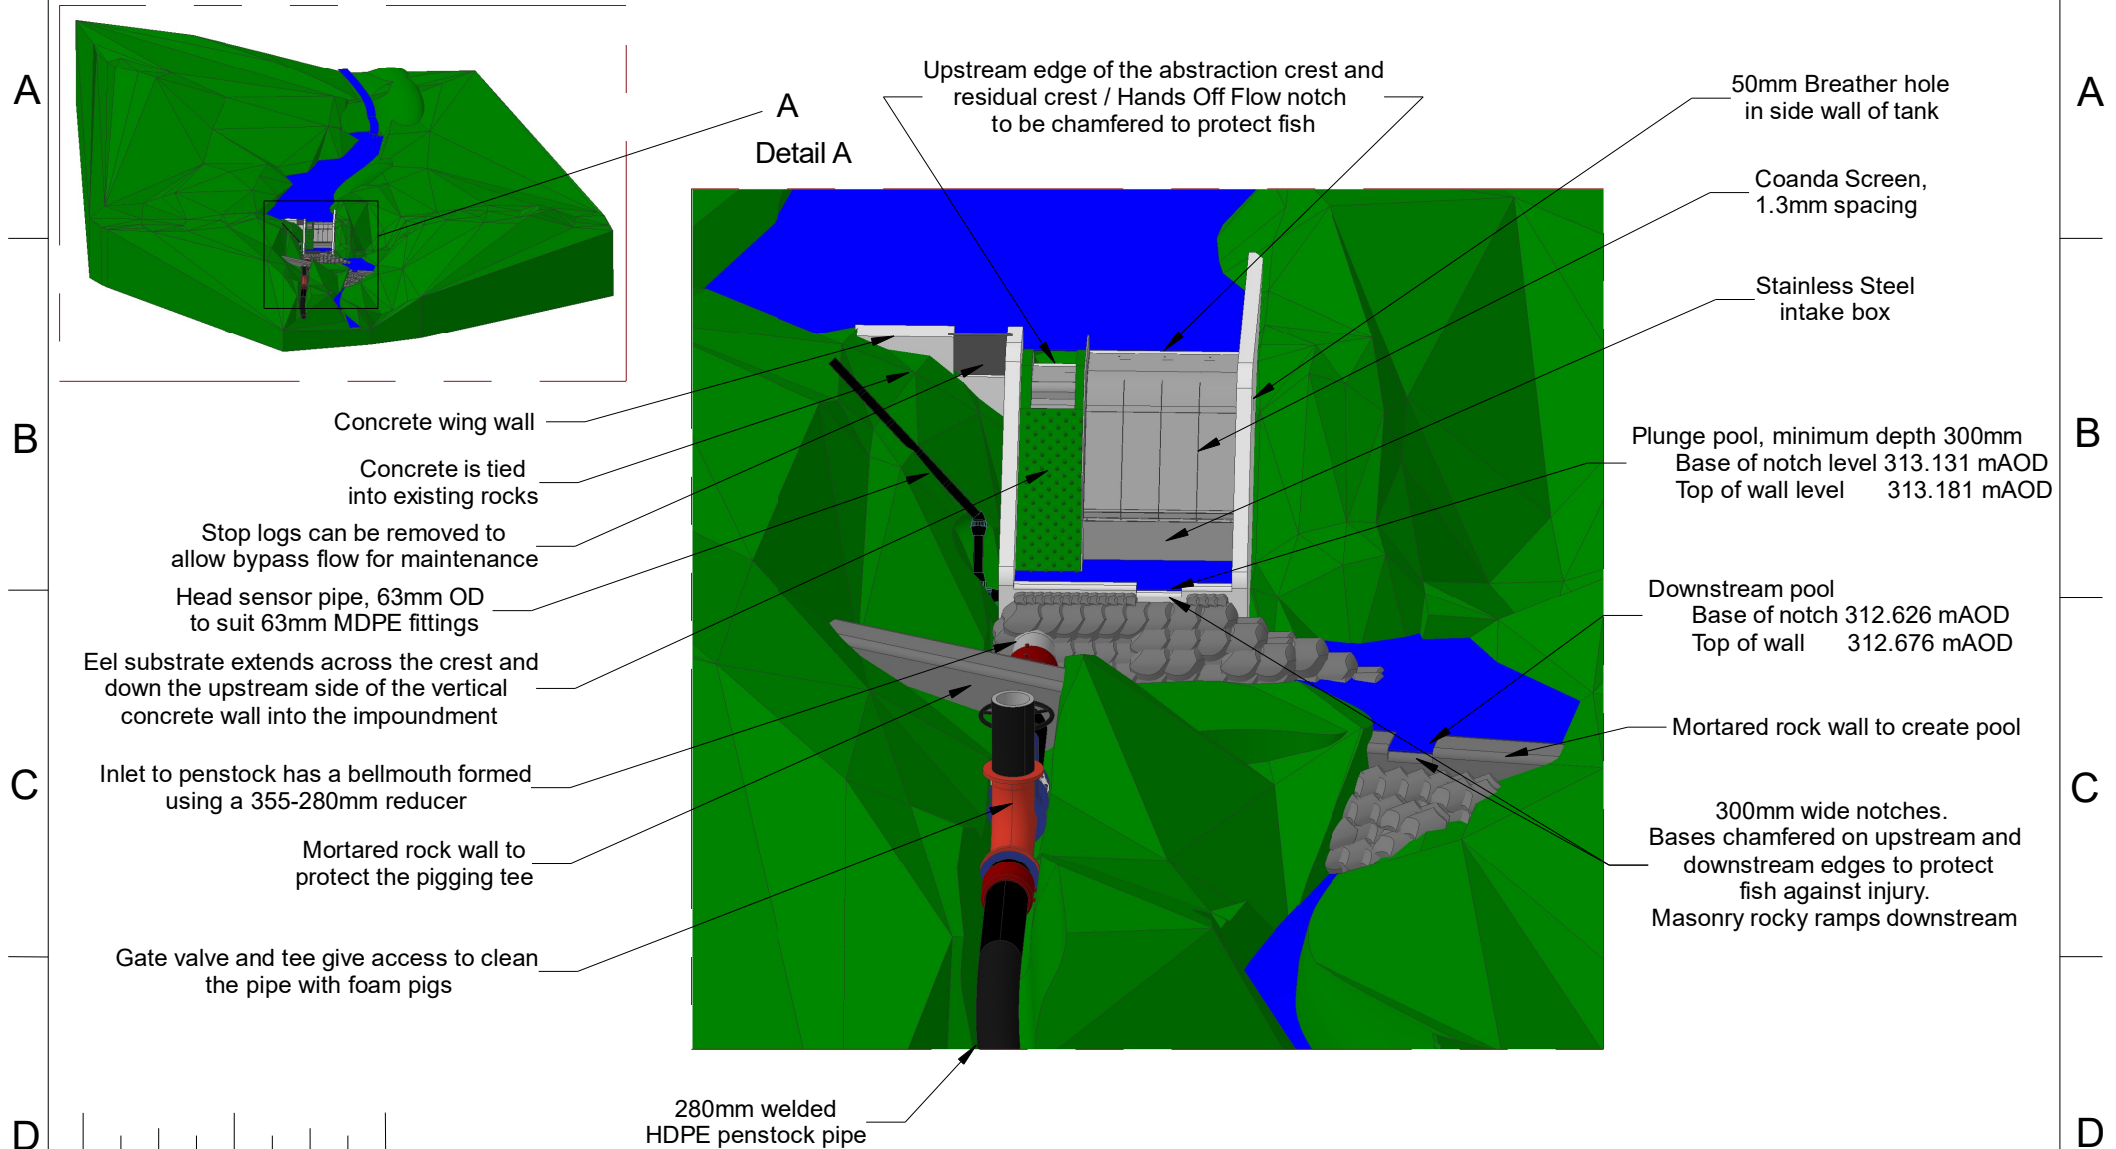

Client : **Mark Sealy**
Address : Brithdir Forest Hydro,
Brithdir, Dolgellau, LL40 2SA
Drawn By : MJP

Date : 14/09/22
Scale : NTS @ A4
Drawing No : 22091403
Version : 1

Revision Details

**Greenearth
Hydro**

Greenearth Hydro Limited
The Cottage, Rhiw, Pwllheli, LL53 8AE
Tel: 07980 670046 www.greenearthhydro.co.uk
Company Registration Number 7417466
MCS Hydro Transition Installer 123