



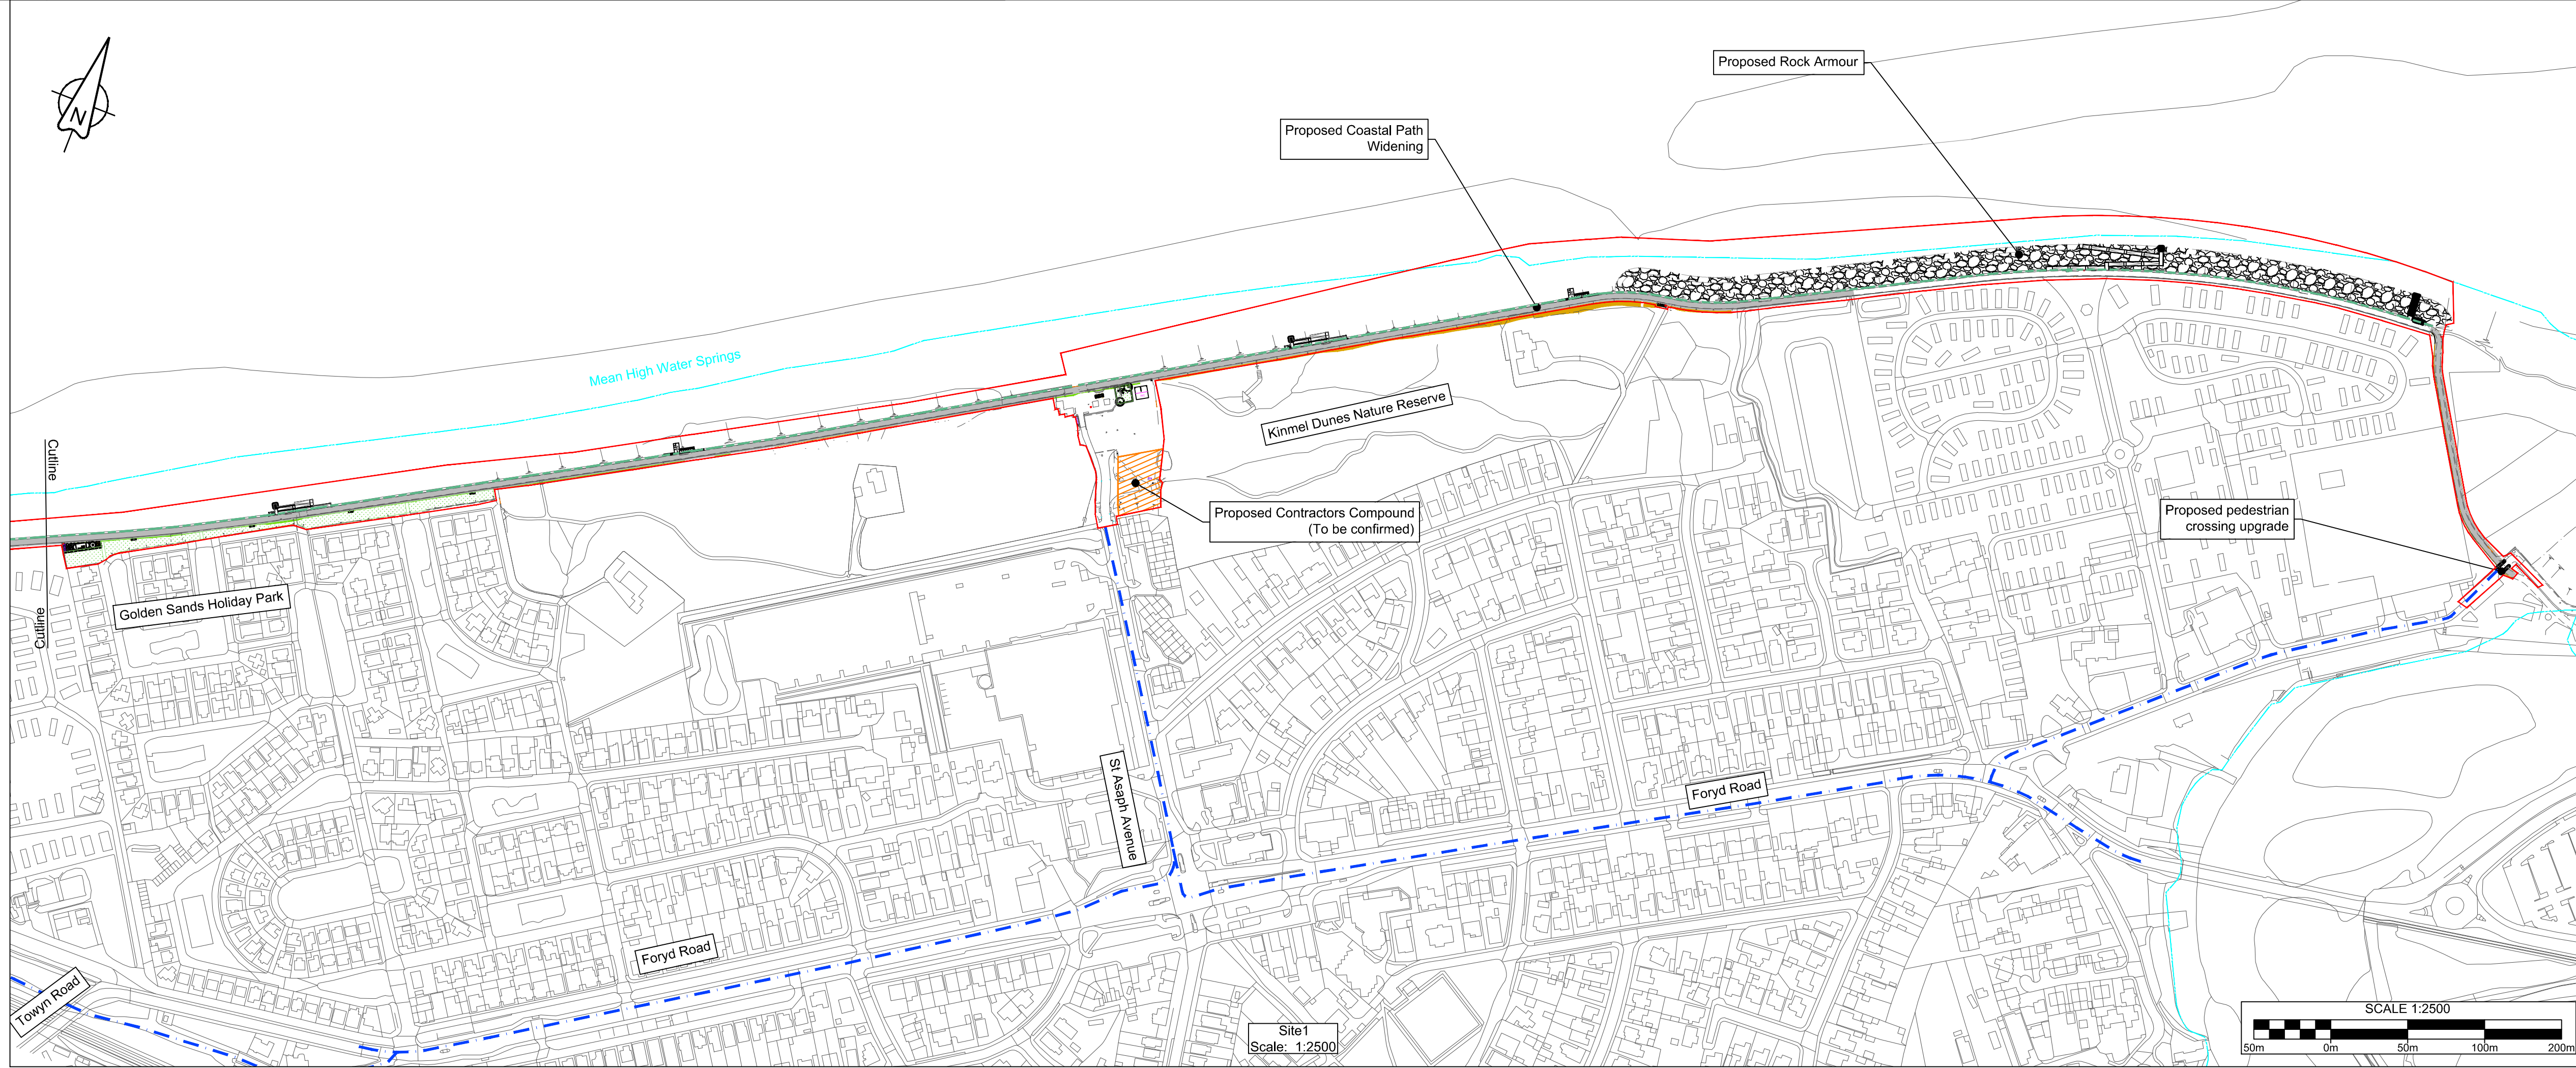


KEY


- Site Location
- Site Boundary
- Area of proposed works below MHWS (4.05m AOD)
- Proposed Site Compound
- Permitted Access Route
- MHWS 4.05m AOD generated from topo survey received Feb 2022
- Existing seawall defence
- Proposed coastal path 4.5m wide
- Proposed rock armour
- Proposed coastal planting
- Proposed rain gardens

NOTE:

- Contains Ordnance Survey data © Crown Copyright and database right 2022

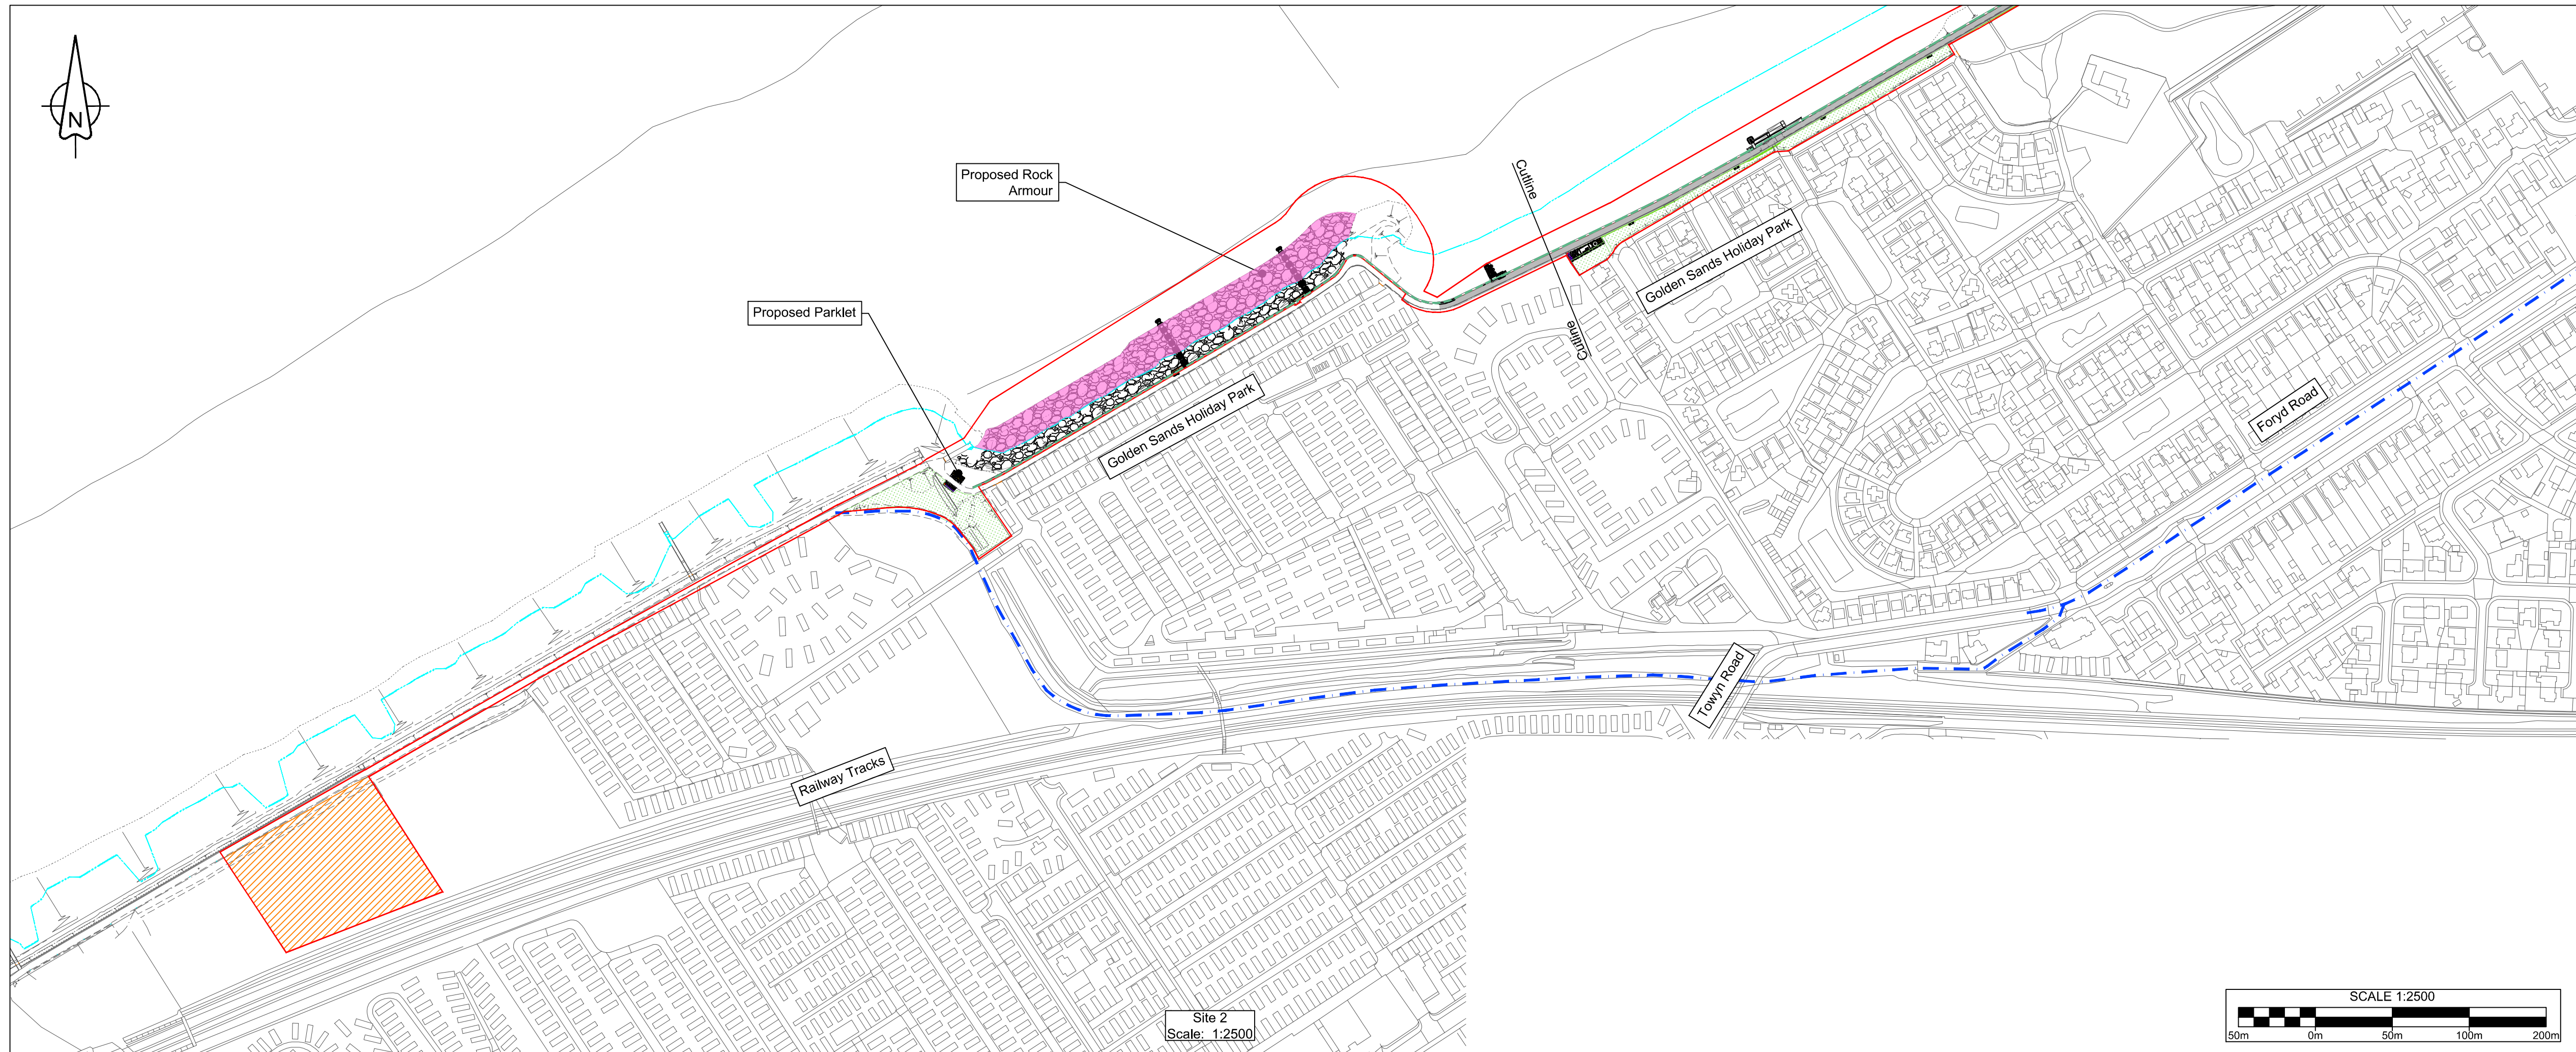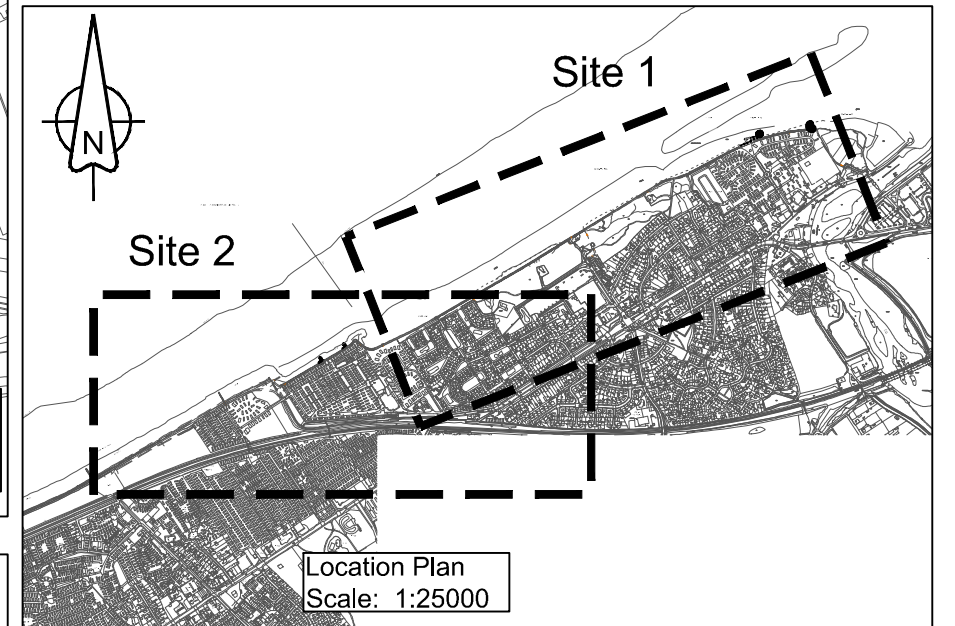

P01	Issue for planning application	KW	NT	WB	12/10/22
Rev	Revision details	Drwn	Chkd	Appd	Date
Designed:	KW	Date:	12/09/22		
Drawn:	KW	Date:	12/09/22		
Checked:	NT	Date:	12/09/22		
Approved:	WB	Date:	12/09/22		

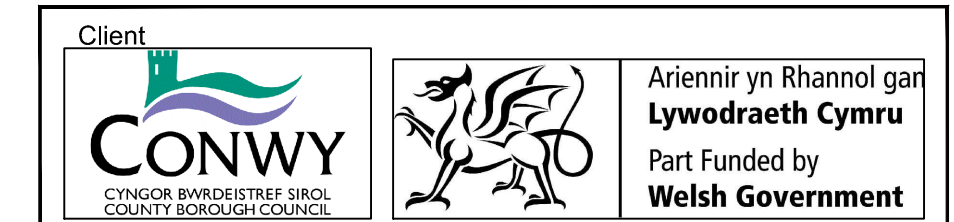

Project Name
Kinnel Bay Coastal Defence Improvements Scheme

Drawing Title
Proposed Works Showing Mean High Water Springs Location

Original Drawing Size : A1	Scale : As Shown
Dimensions : AS SHOWN	

Drawing Status FOR INFORMATION	Suitability S2
--	-------------------

Drawing No CH1701-AMEY-EWE-XX-DR-CH-3001	Rev P01
--	------------