
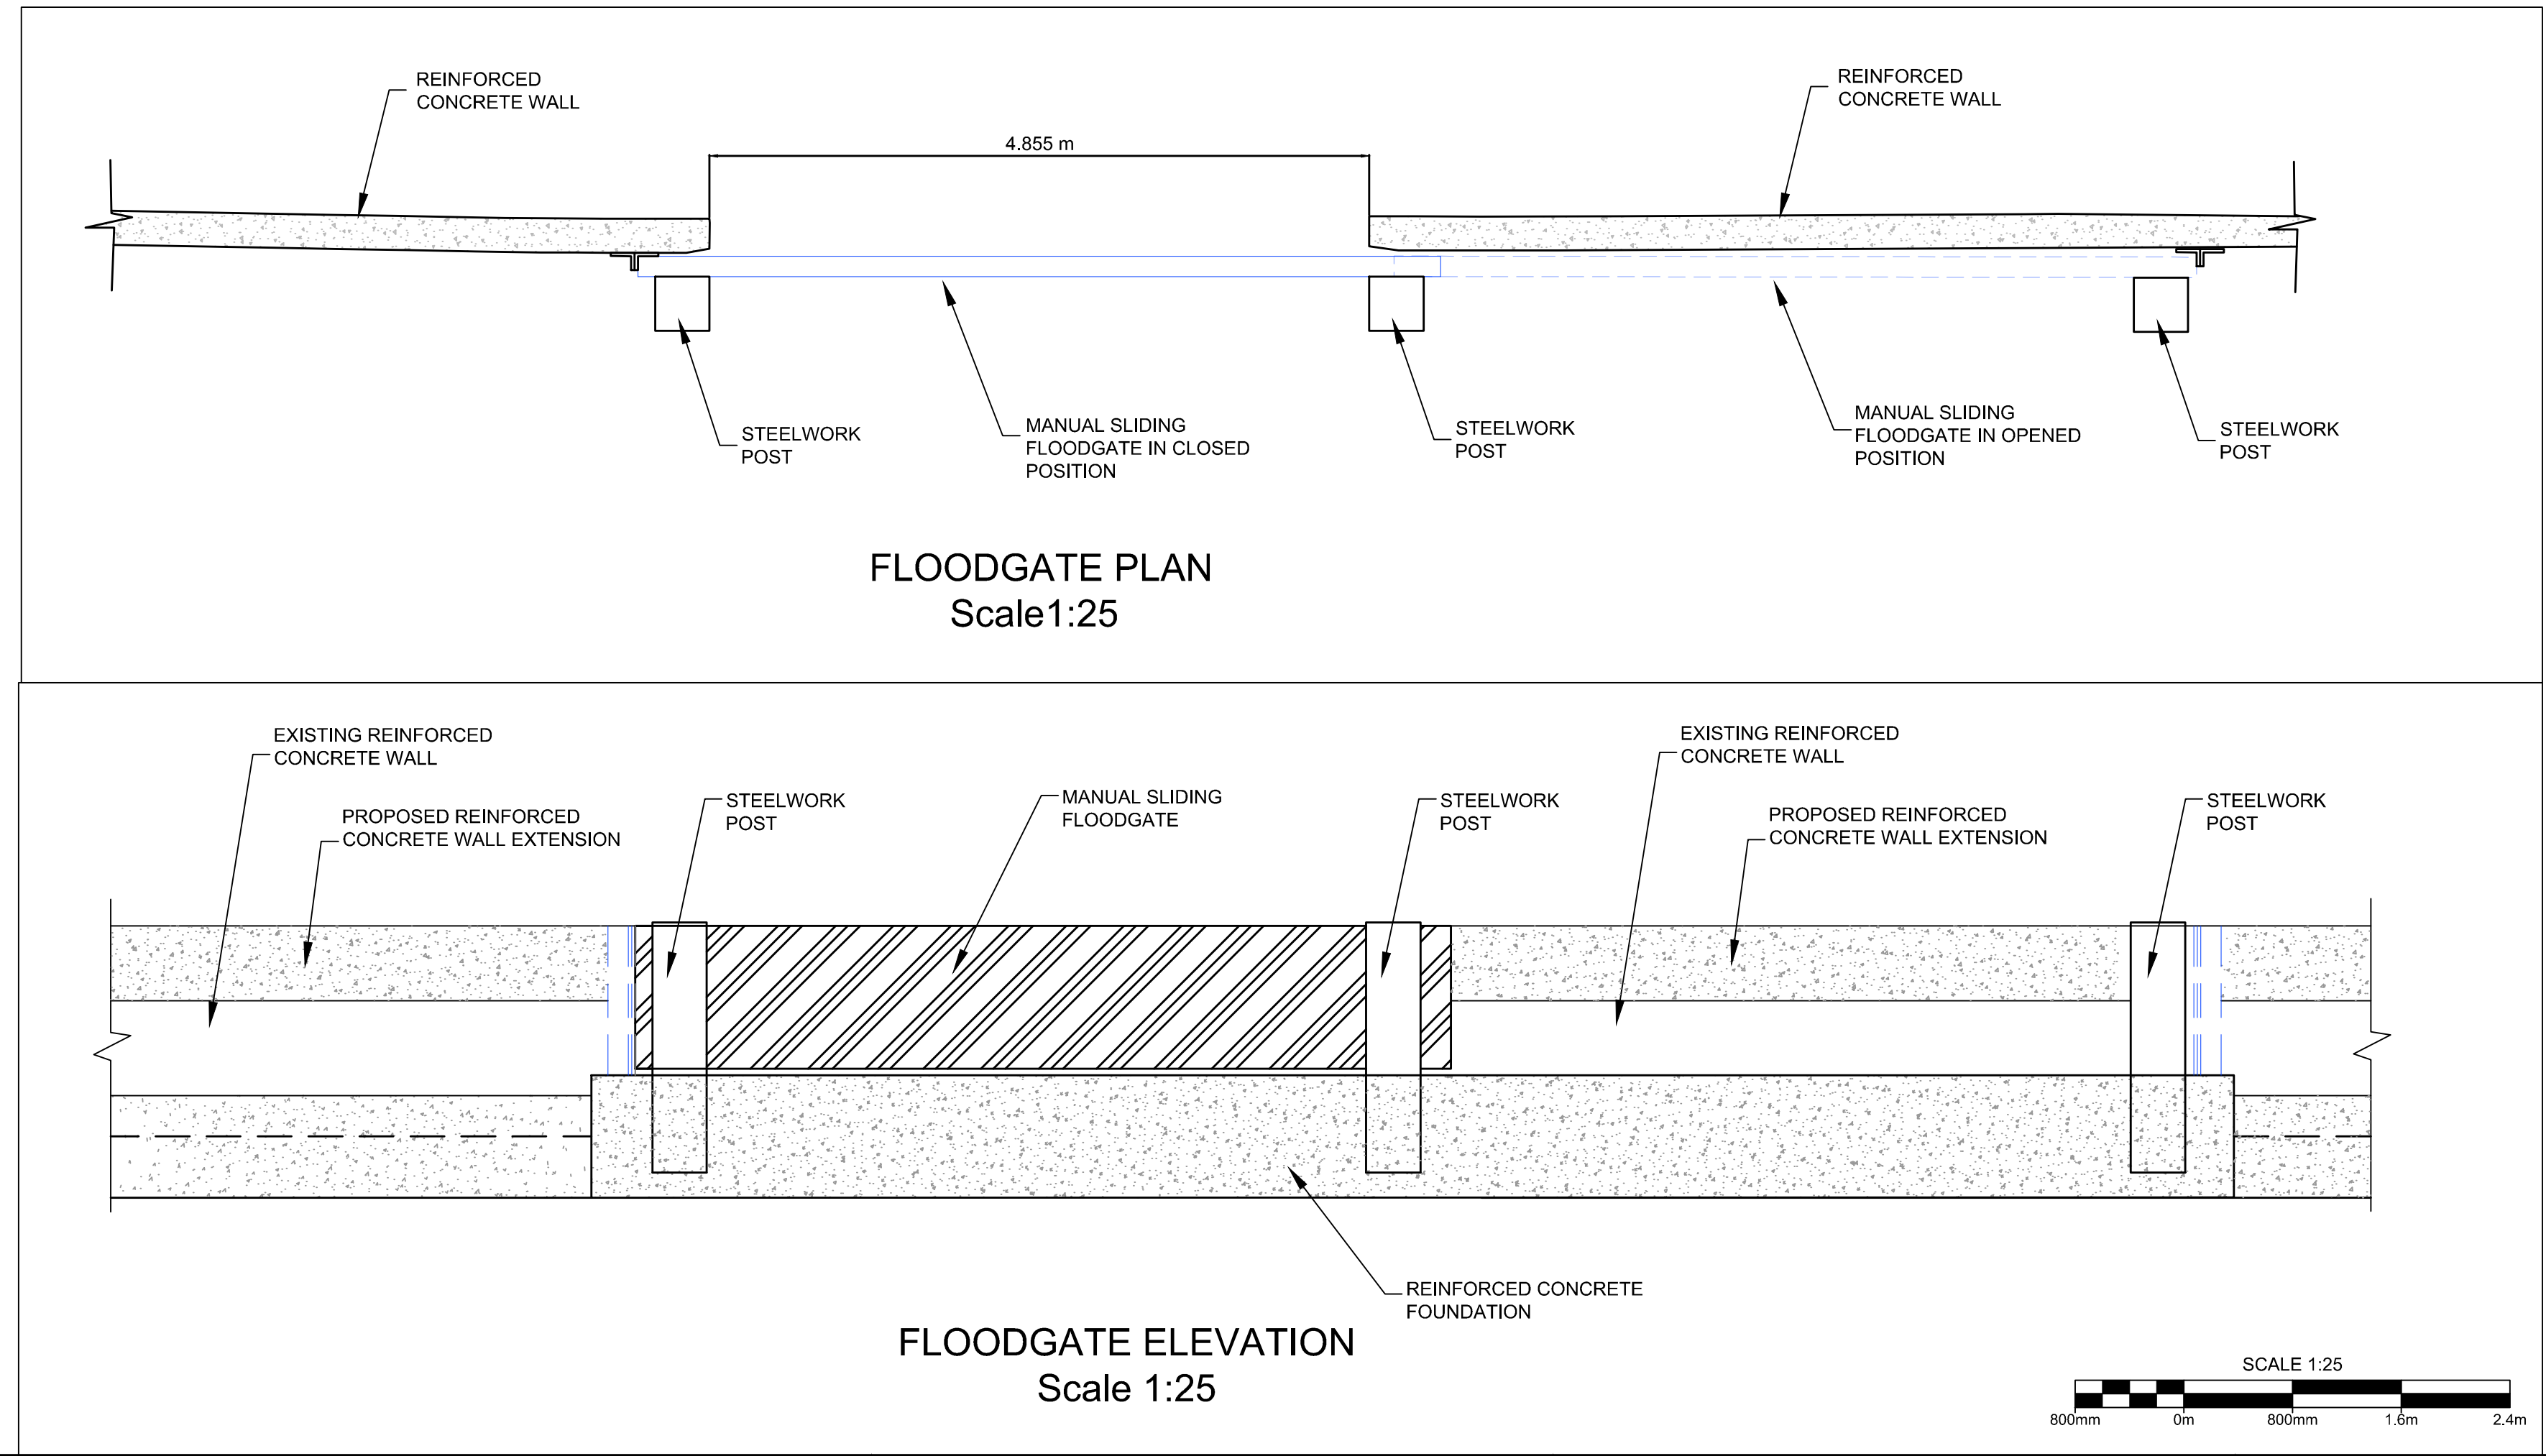


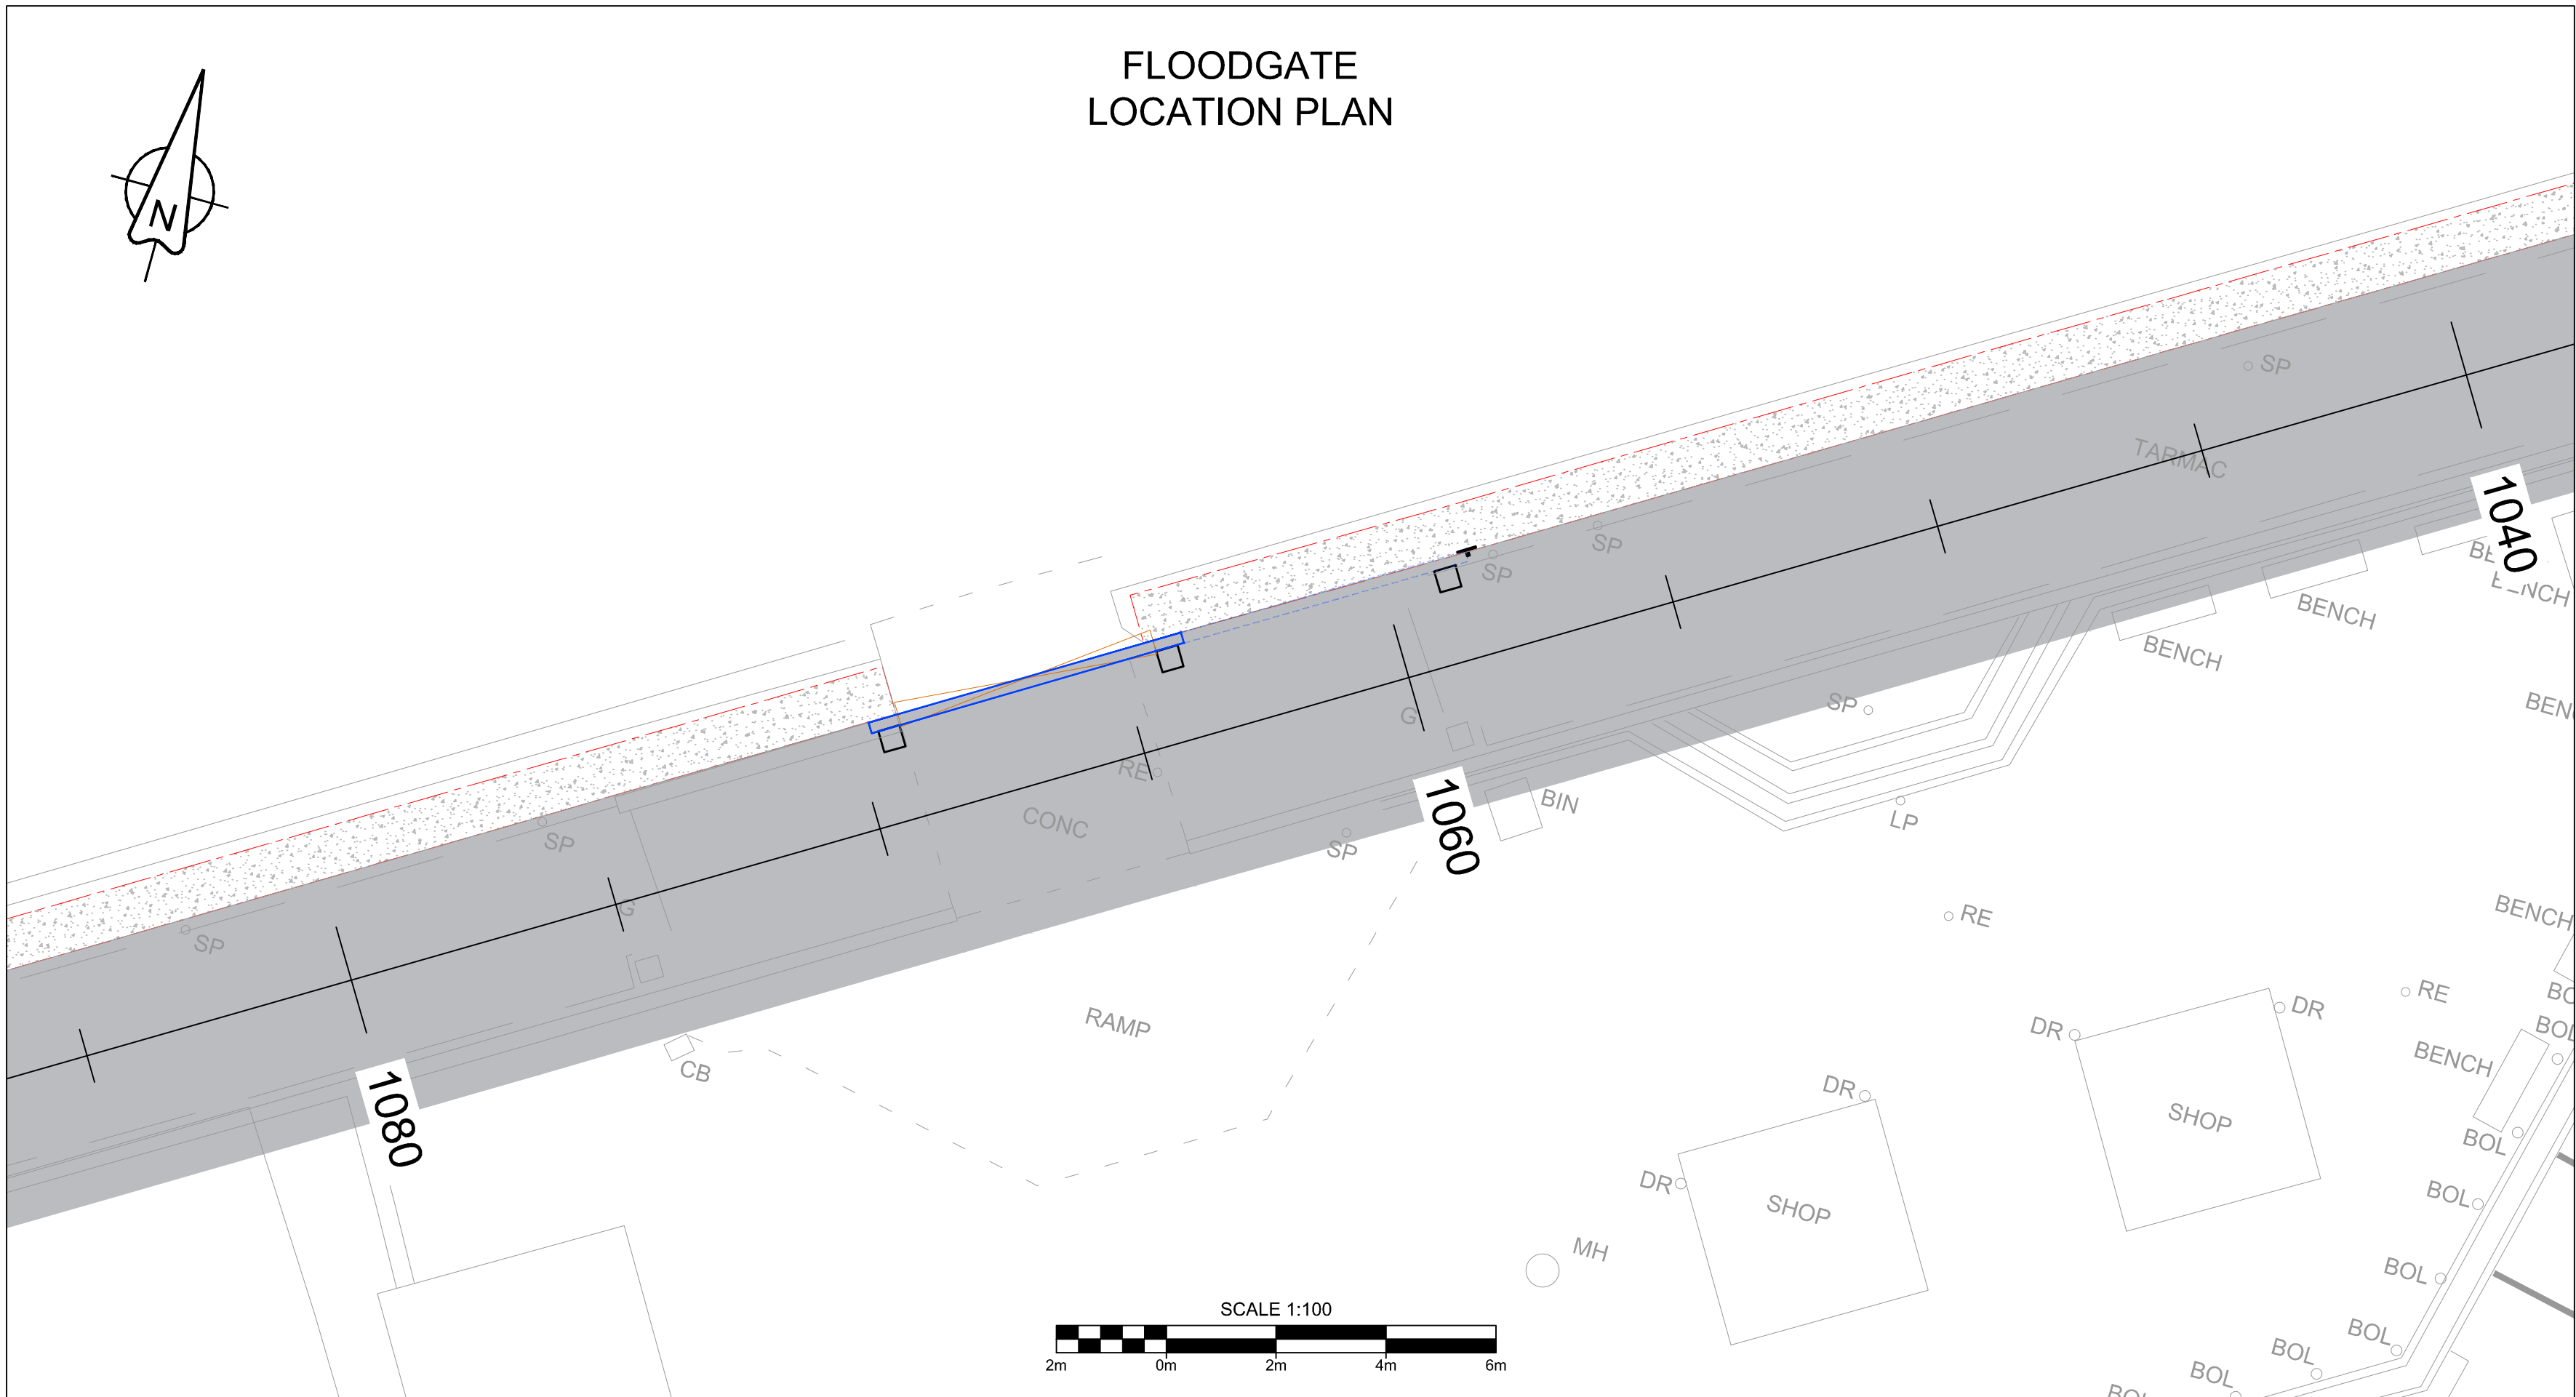

Zero Code
LOOKING OUT FOR ME, YOU AND EVERYONE

If in doubt
Shout Out!
-stop-observe-report

To report a Close Call: 0800 521 690
To report a GSI: 0844 701 6315

RESIDUAL DESIGN HAZARDS
(To be advised at Tender and Construction Stage.)

- NOTES**
- Contains Ordnance Survey data © Crown copyright and database right 2022

P01	Issue for Information	HIM	AW	WB	09/11/22
Rev	Revision details	Drwn	Chkd	Appd	Date

Designed:	HIM	Date:	27/09/2022
Drawn:	HIM	Date:	10/10/2022
Checked:	AW	Date:	17/10/2022
Approved:	WB	Date:	18/10/2022

ameyconsulting

LDĀDESIGN

JBA consulting

Client

CONWY
CYNGOR BARDDEISTREF SIROL
COUNTY BOROUGH COUNCIL

Lywodraeth Cymru
Part Funded by
Welsh Government

Project Name

Kinmel Bay Coastal Defence Improvements Scheme

Welsh / Drawing Title

Flood Gate
General Arrangement

Original Drawing Size : A1	Scale : 1:25
Dimensions : -	

Drawing Status	Suitability
Issue for Information	S2

Drawing No	Rev
CH1701-AMEY-GEN-XX-DR-CH-2514	P01