

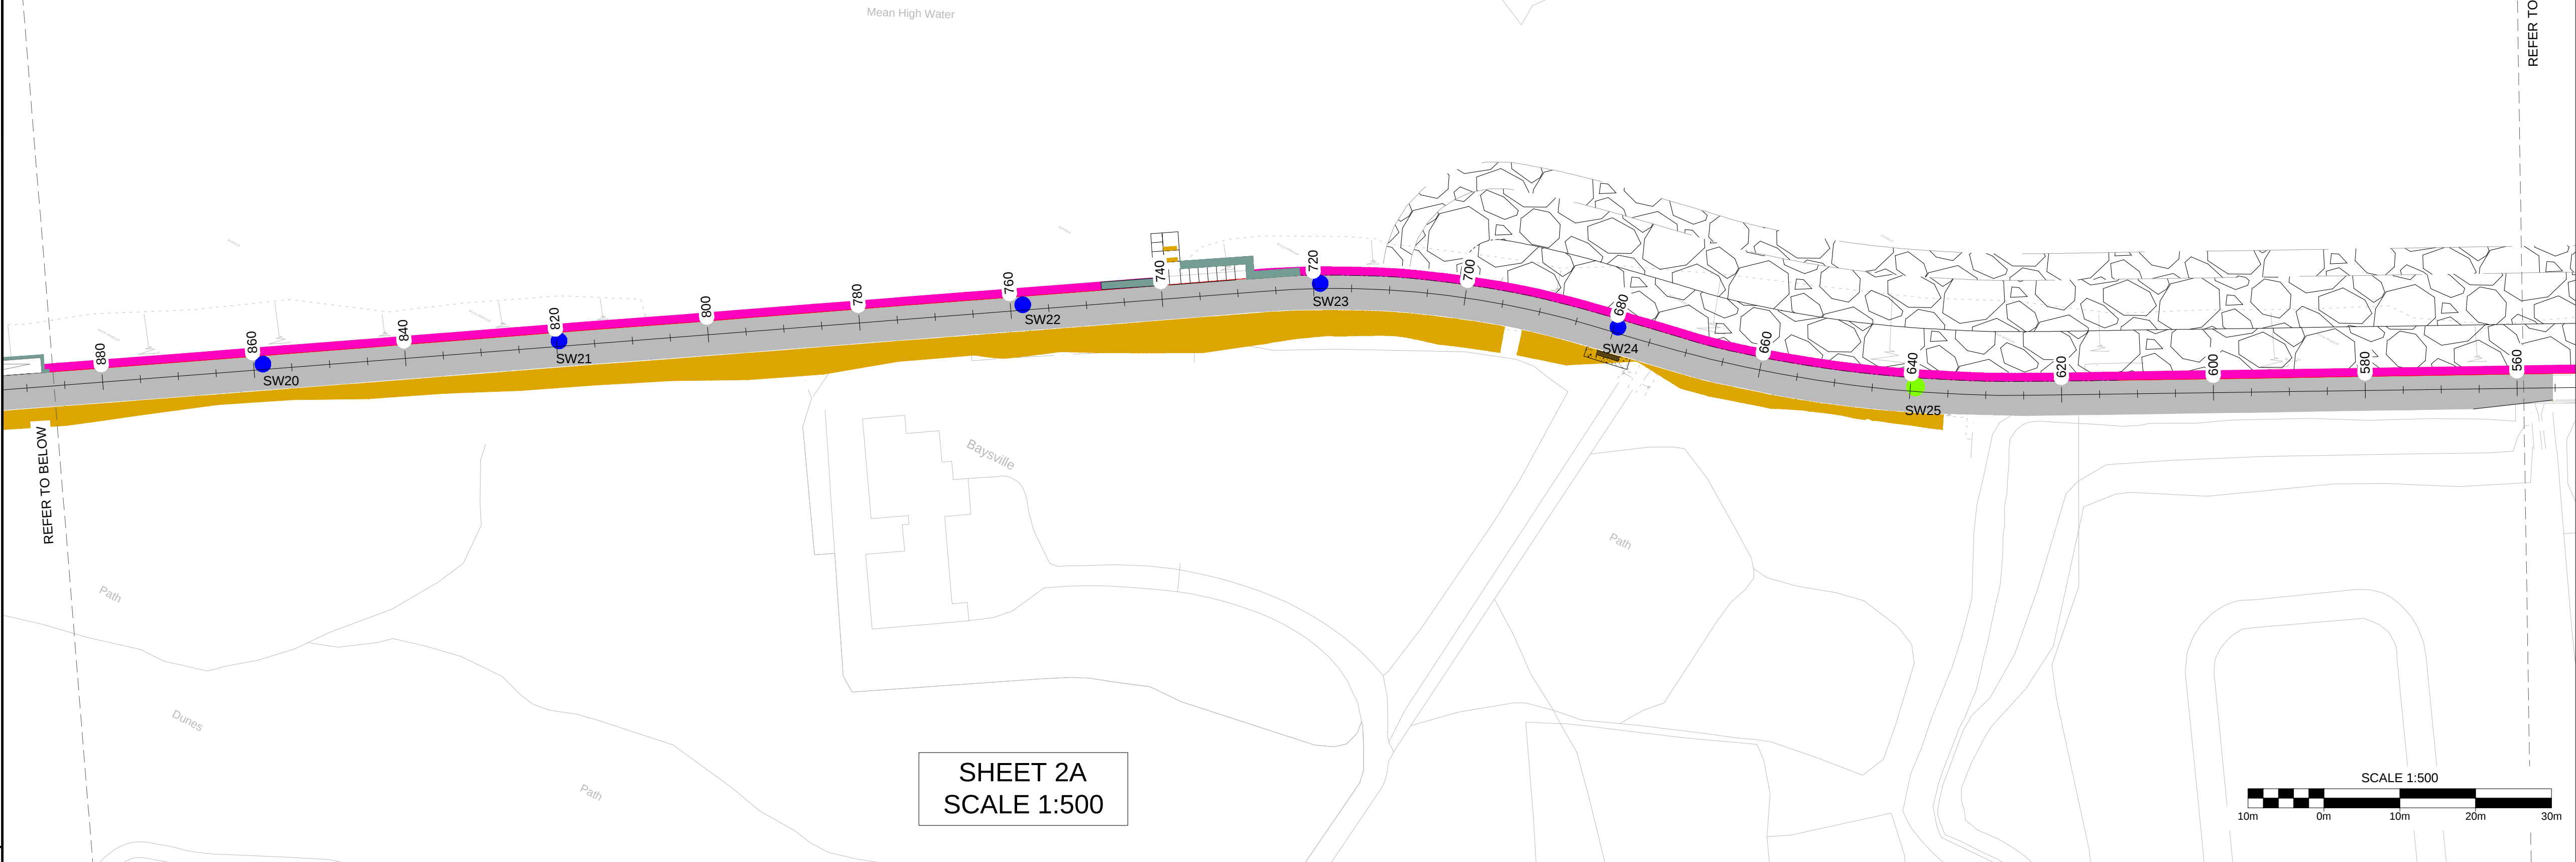



Name	X	Y	Type
SW20	298818.3547	380759.3877	B
SW21	298851.6937	380779.8551	B
SW22	298903.9306	380811.8721	B
SW23	298937.5581	380832.1970	B
SW24	298975.1017	380844.9092	B
SW25	299013.5848	380855.7537	A

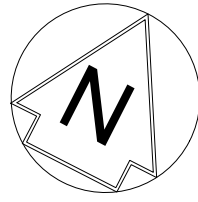

SHEET 2A
SCALE 1:500

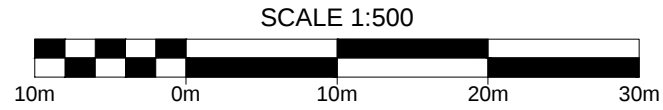

Name	X	Y	Type
SW14	298536.6525	380586.8949	B
SW15	298587.1948	380617.8337	B
SW16	298621.6481	380639.0272	B
SW17	298664.1831	380665.1673	B
SW18	298698.8554	380686.3400	B
SW19	298733.1513	380707.0635	A

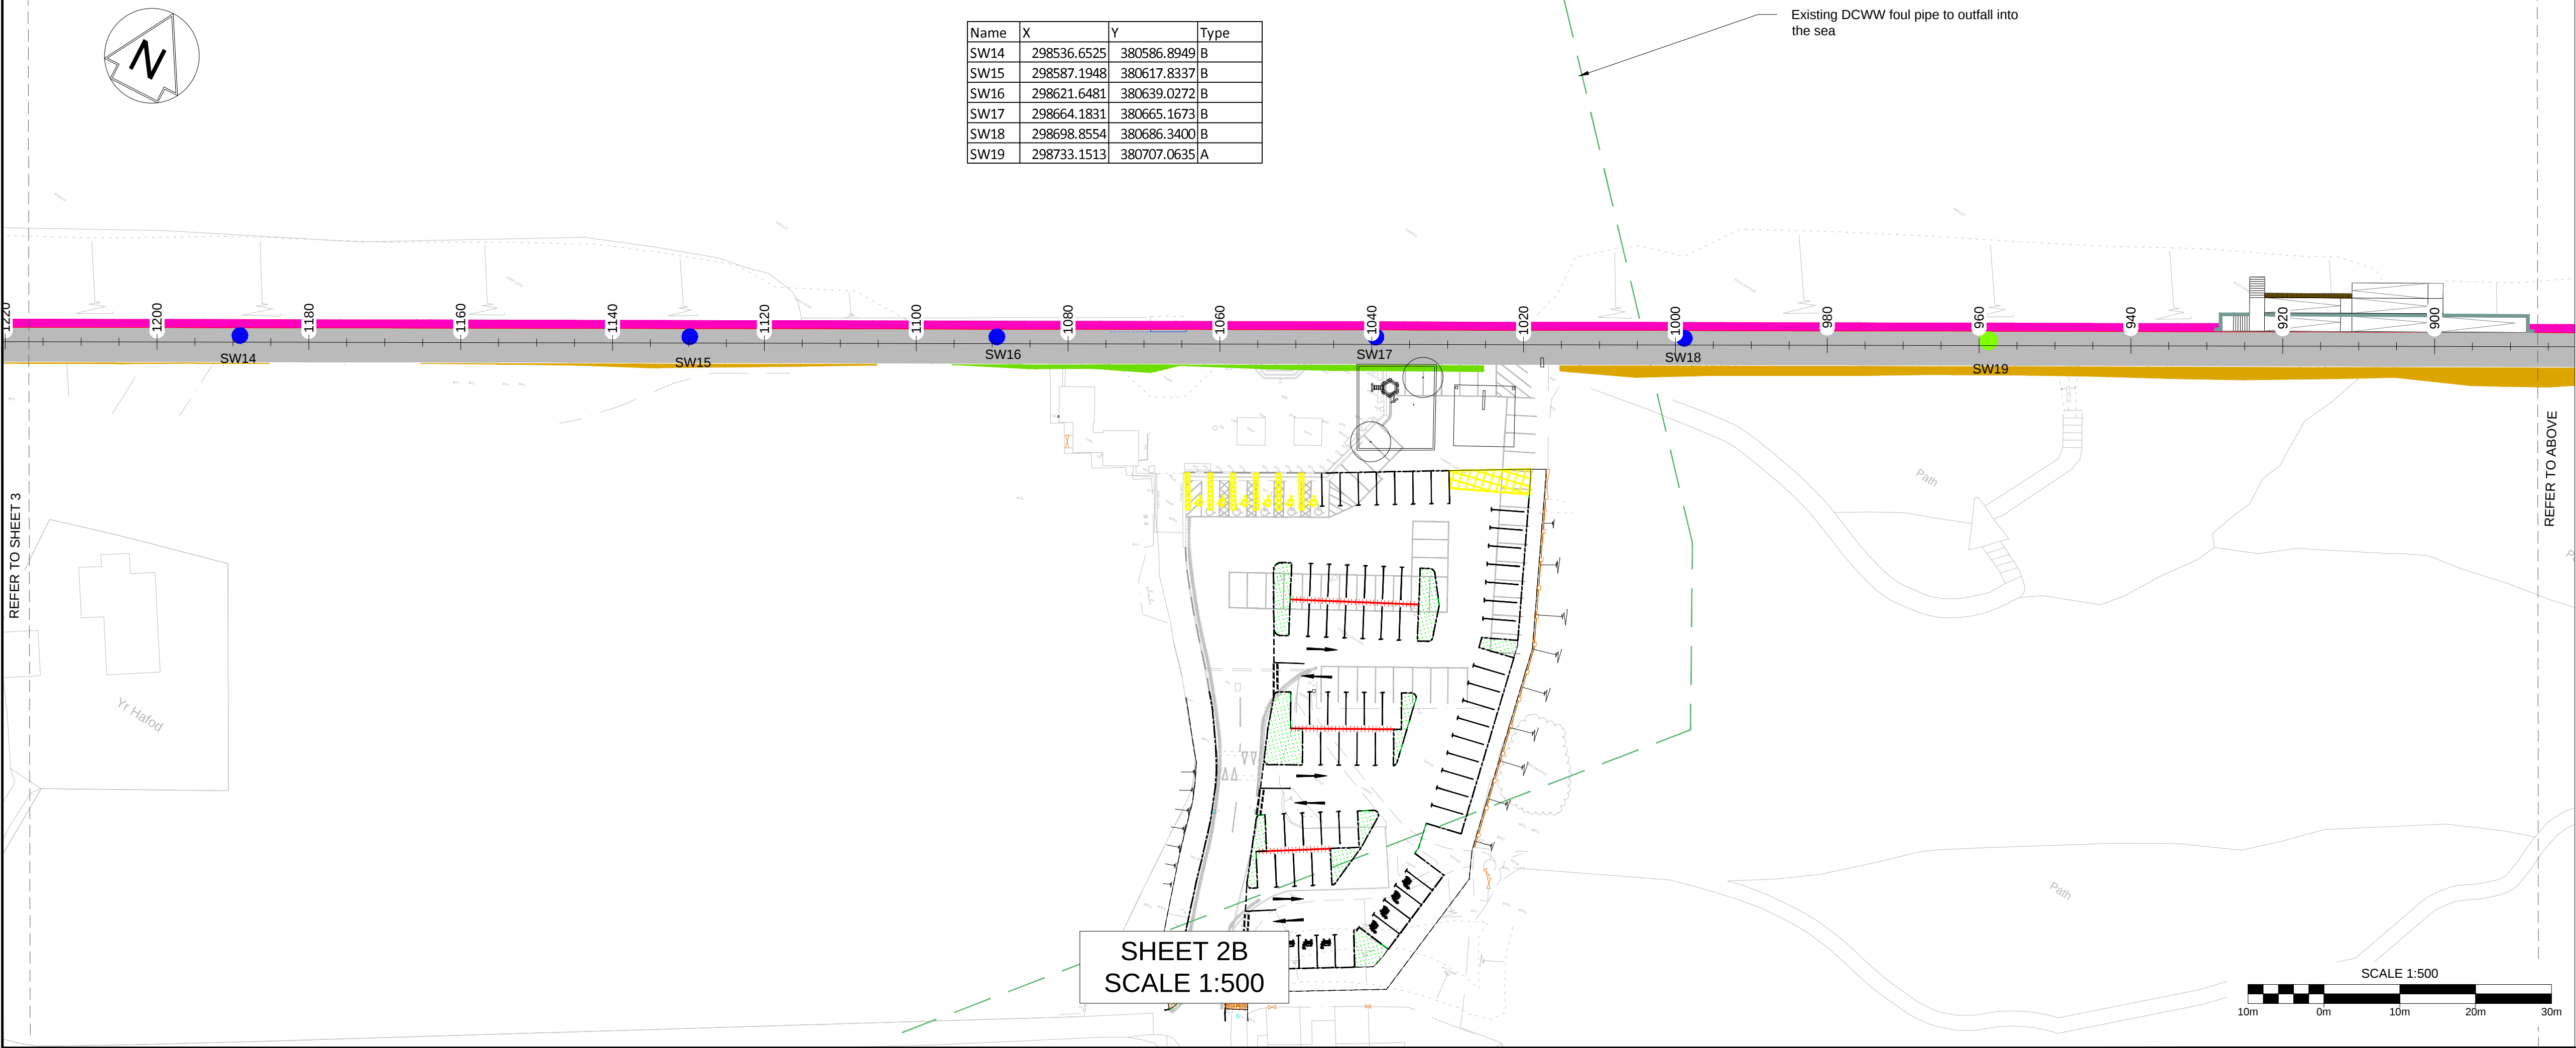

SHEET 2B
SCALE 1:500

