


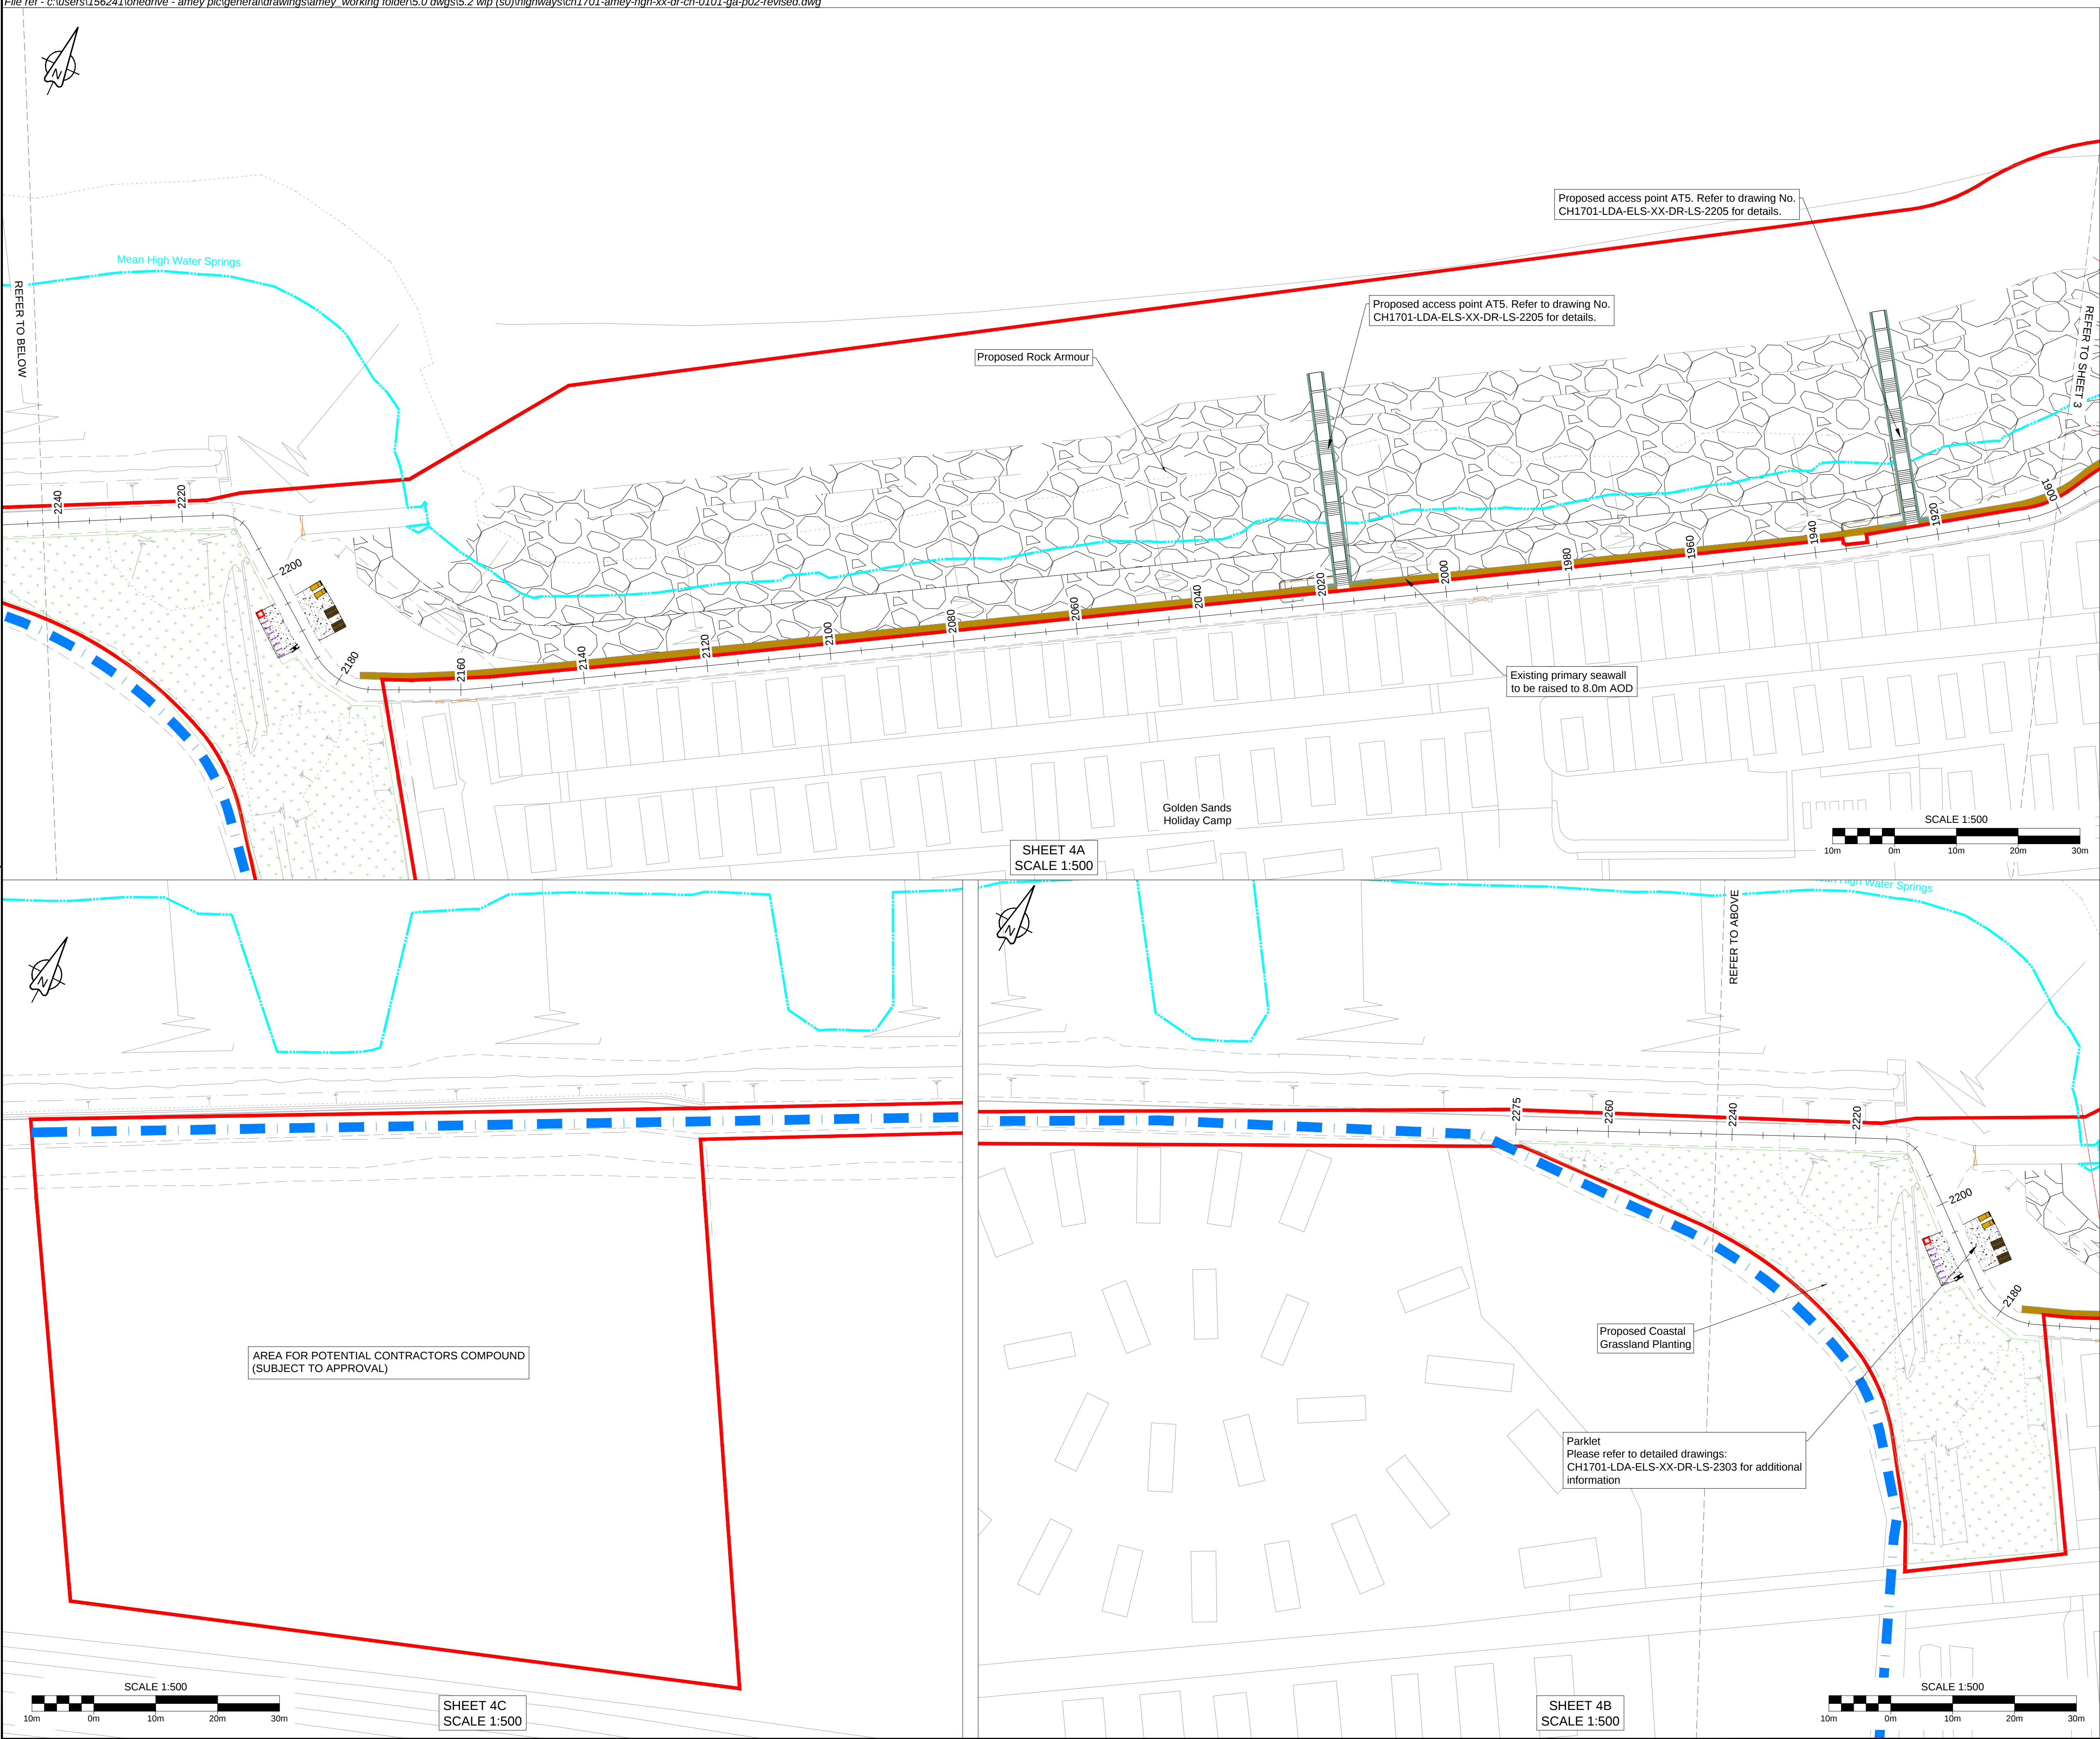

If In doubt
Shout Out!

STOP - SLOW UP
REPORT

Zero Code

LOOKING OUT FOR ME, YOU AND EVERYONE

To report a Close Call:
To report a CC:

0800 521 665
0844 701 6015

RESIDUAL DESIGN HAZARDS

(The following information has been collected from Preconstruction Information and the Amey CDM Hazard Management Process.)

1. Statutory undertakers apparatus location within the vicinity of the works.

Notes:

1. Contains Ordnance Survey data©Crown copyright and database right 2022

Key:

Existing primary seawall raised by 500mm to finished level of 7.5m AOD

Existing primary seawall raised by 750mm to finished level of 8.0m AOD

Proposed rock armour

Proposed litter bin

Proposed timber seating

Proposed shelter

Proposed cycle maintenance

Proposed play area

Proposed sign/bollard location

Electric vehicle charging point

Red coloured tactile paving

Scheme chainage

Area of flexible footway construction

Proposed coastal path widening
25mm thick 6mm close graded asphalt concrete surface course
60mm thick binder course
150mm thick sub-base

Area of Coastal Grassland

Rain Garden. Refer to dwg No. CH1701-AMEY-HGN-XX-DR-CH-0122 for details

Mean High Water Springs

Permitted Access Routes

Site Boundary

Proposed fenceline

Proposed cycle stands

Proposed loungers

Proposed toilet block

Pay and display ticket machine location

Buff coloured tactile paving

Existing Coastal Path

P01	Issue for planning	KW	NT	WB	24/10/22
Rev	Revision details	Drwn	Chkd	Appd	Date
Designed:	DC	Date:	24/06/2022		
Drawn:	DC	Date:	24/06/2022		
Checked:	KW	Date:	24/06/2022		
Approved:	NT	Date:	24/06/2022		

ameyconsulting

LD&A DESIGN

JBA consulting

Client

CONWY

CYNGOR BARDDESTREF SIROL
COUNTY BOROUGH COUNCIL

Ariennir yn Rhannol gan
Lywodraeth Cymru
Part Funded by
Welsh Government

Project Name

Kinmel Bay Coastal Defence Improvements Scheme

Welsh / Drawing Title

General Arrangement Drawing
Sheet 4 of 4

Original Drawing Size : A1	Scale : As Shown
Dimensions : -	

Drawing Status	Suitability
FOR INFORMATION	S2

Drawing No	Rev
CH1701-AMEY-HGN-XX-DR-CH-0119	P01