


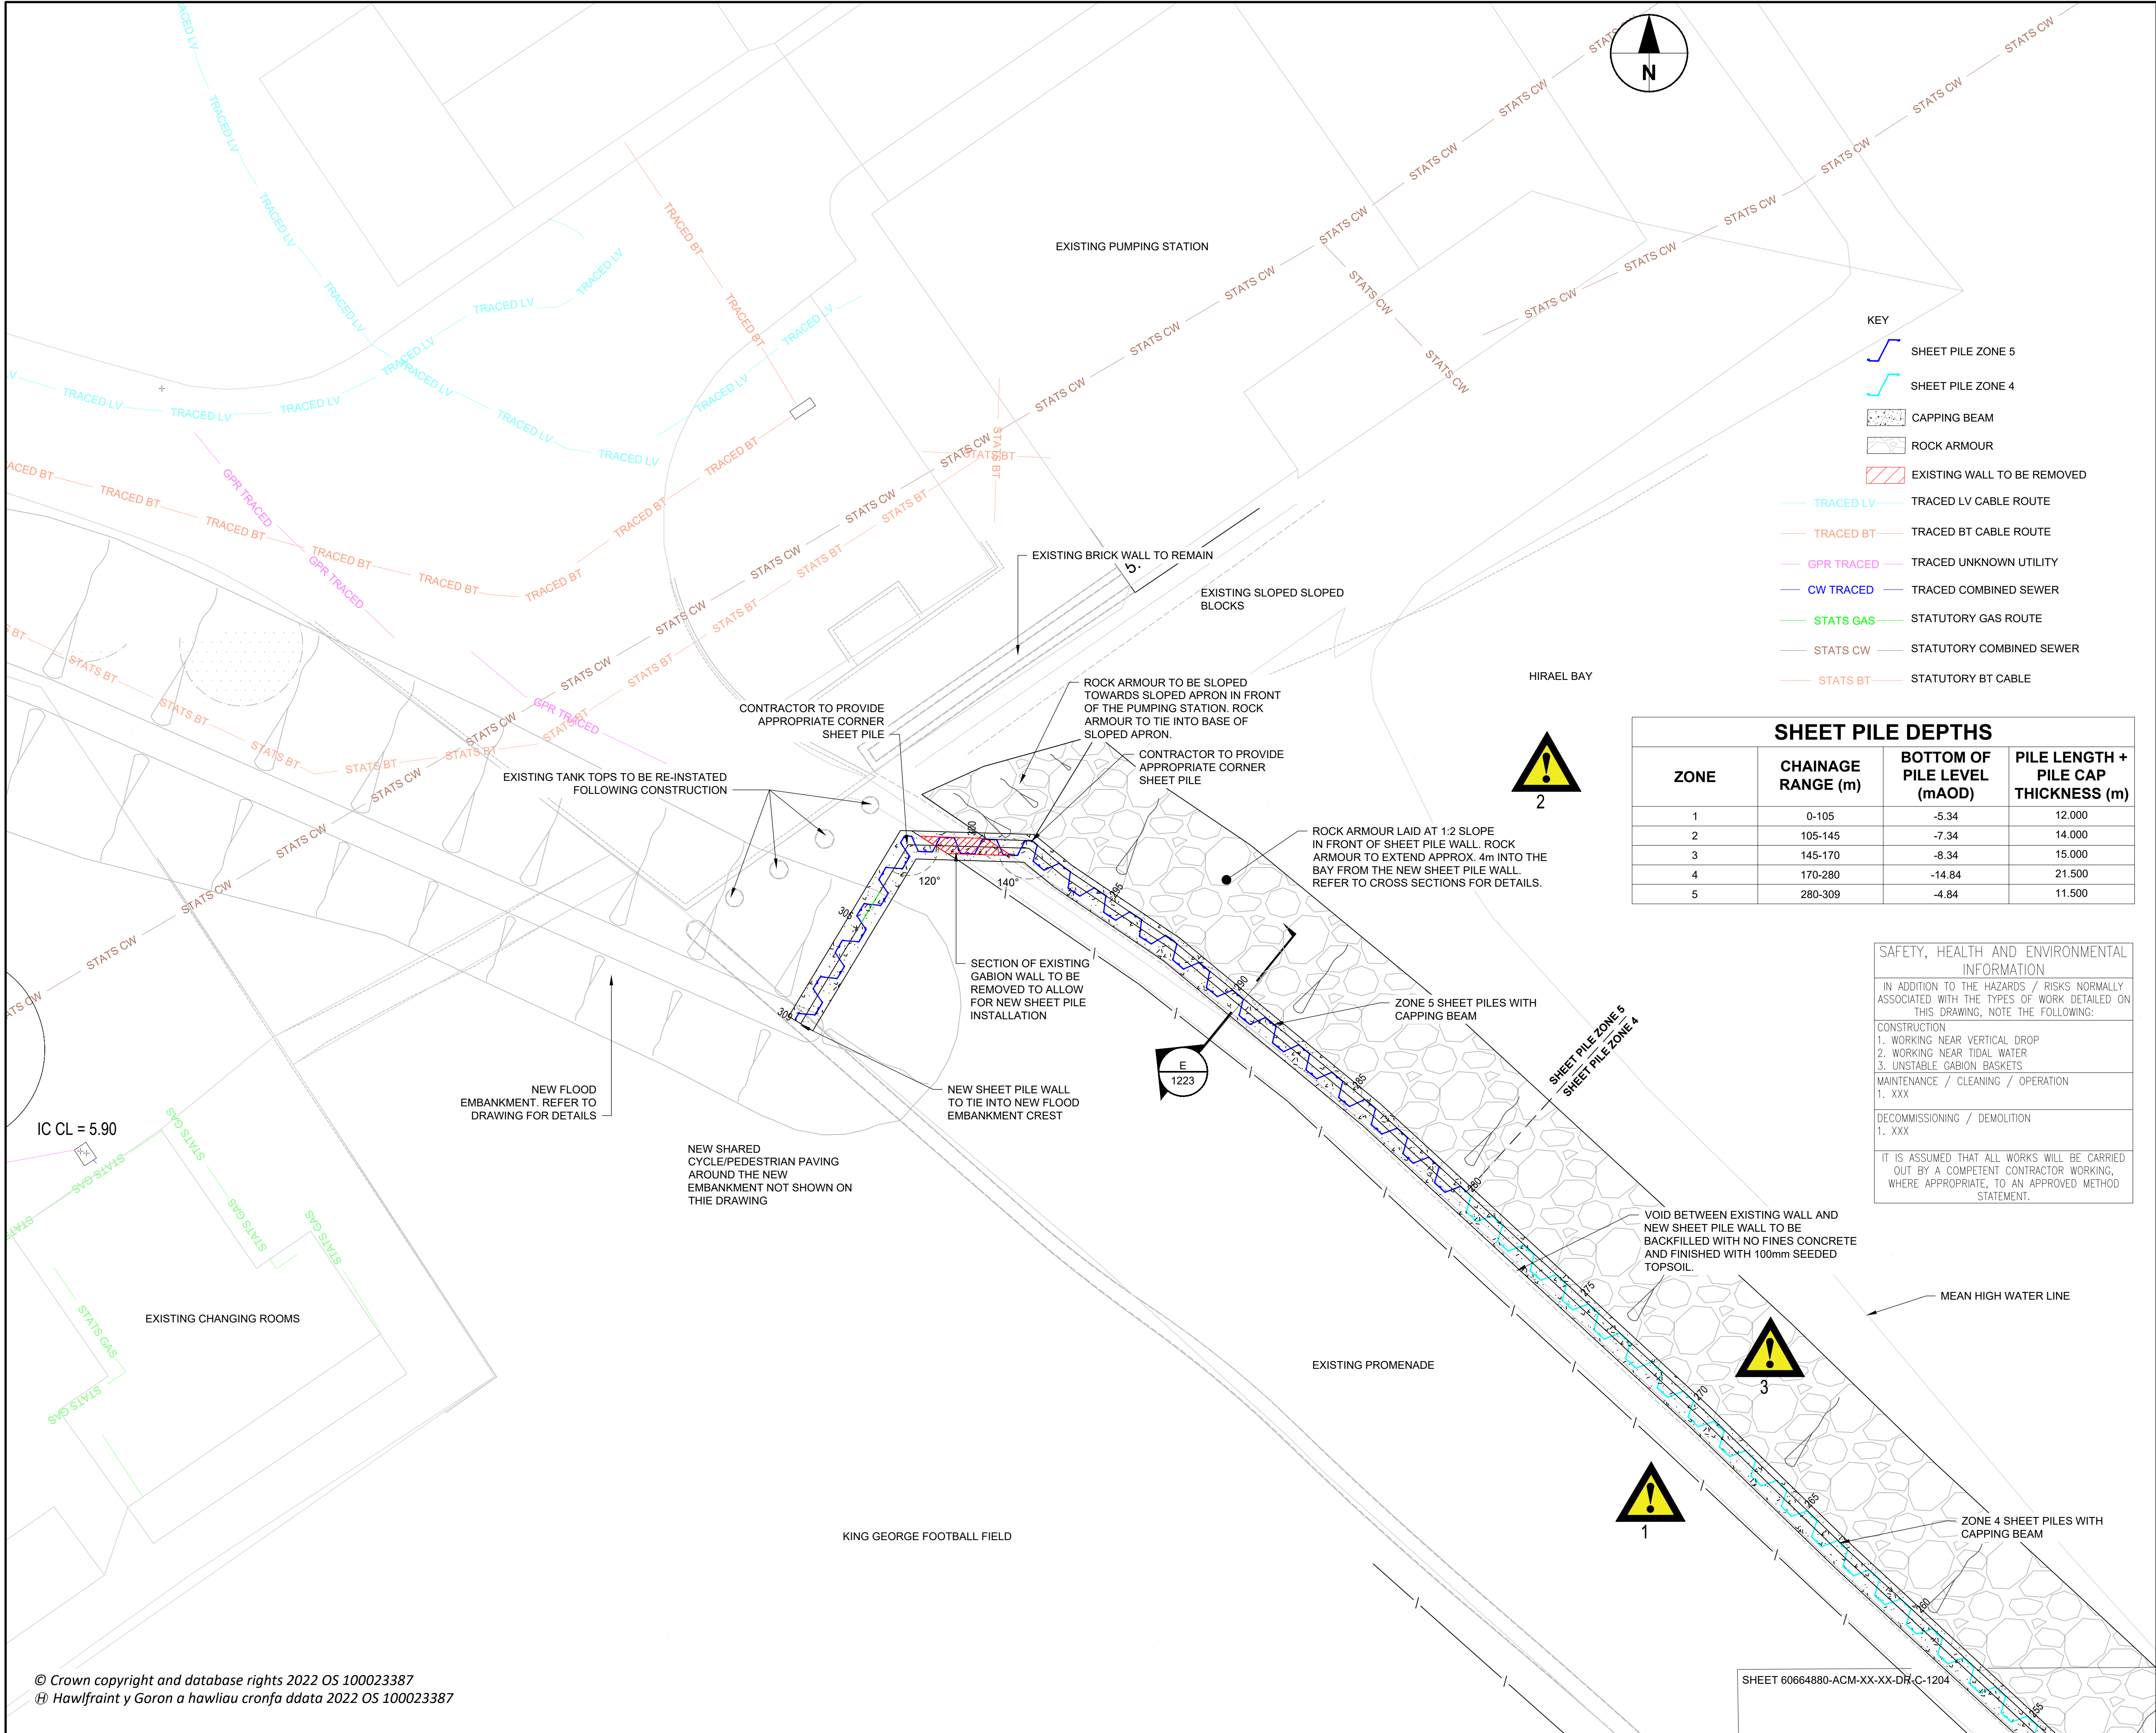

AECOM

PROJECT

HIRAE BAY FLOOD ALLEVIATION SCHEME

CLIENT

CYGNOR GWYNEDD COUNCIL
Council Offices, Shirehall Street, Caernarfon LL55 1SH

CONSULTANT

AECOM
2 City Walk,
Leeds, LS11 9AR
+44(0)-113-301-8400 tel.
www.aecom.com

- DO NOT SCALE FROM THIS DRAWING.
- ALL DIMENSIONS IN MILLIMETRES UNLESS OTHERWISE STATED.
- ALL LEVELS IN METRES ABOVE ORDNANCE DATUM.
- NEW SHEET PILE WALL OFFSET FROM EXISTING GABION WALL AND/OR CONCRETE CYLINDERS TO BE 150mm UNLESS OTHERWISE SPECIFIED.
- DRAINAGE OF THE PROMENADE IS NOT DETAILED DURING THIS DESIGN PHASE. ALL SURFACE FLOW IS TO BE CAPTURED AND CONVEYED INTO THE EXISTING GABION WALL VOIDS TO ALLOW THE FLOW TO SOAKAWAY.
- CONTRACTOR TO IMPLEMENT APPROPRIATE CORNER DETAIL WHERE SHEET PILE CLUTCH DEFLECTION IS INSUFFICIENT.
- FOR OTHER GENERAL ARRANGEMENTS REFER TO DRAWINGS 60664880-ACM-XX-XX-DR-1201, 1202, 1203, 1204
- FOR PROMENADE WALL LONGSECTION REFER TO DRAWING 60664880-ACM-XX-XX-DR-1211
- FOR PROMENADE WALL CROSS SECTIONS AND TYPICAL DETAILS REFER TO DRAWINGS 60664880-ACM-XX-XX-DR-1221 TO 60664880-ACM-XX-XX-DR-1225
- FOR PILE CAPPING BEAM DETAIL REFER TO DRAWING 60664880-ACM-XX-XX-DR-1231

0 2.5 5 m
1:100

FOR TENDER

ISSUE/REVISION

NO	DATE	DESCRIPTION
P01	03/11/2022	FIRST REVISION
I/R	DATE	DESCRIPTION

PROJECT NUMBER

60664880

SHEET TITLE

PROMENADE
GENERAL ARRANGEMENT
SHEET 5 OF 5

SHEET NUMBER

60664880-ACM-XX-XX-DR-C-1205