


CONCRETE SCOUR PROTECTION CONCRETE WALL TIE-IN STANDARD DETAIL



APRON PROTECTION STANDARD DETAIL SECTION

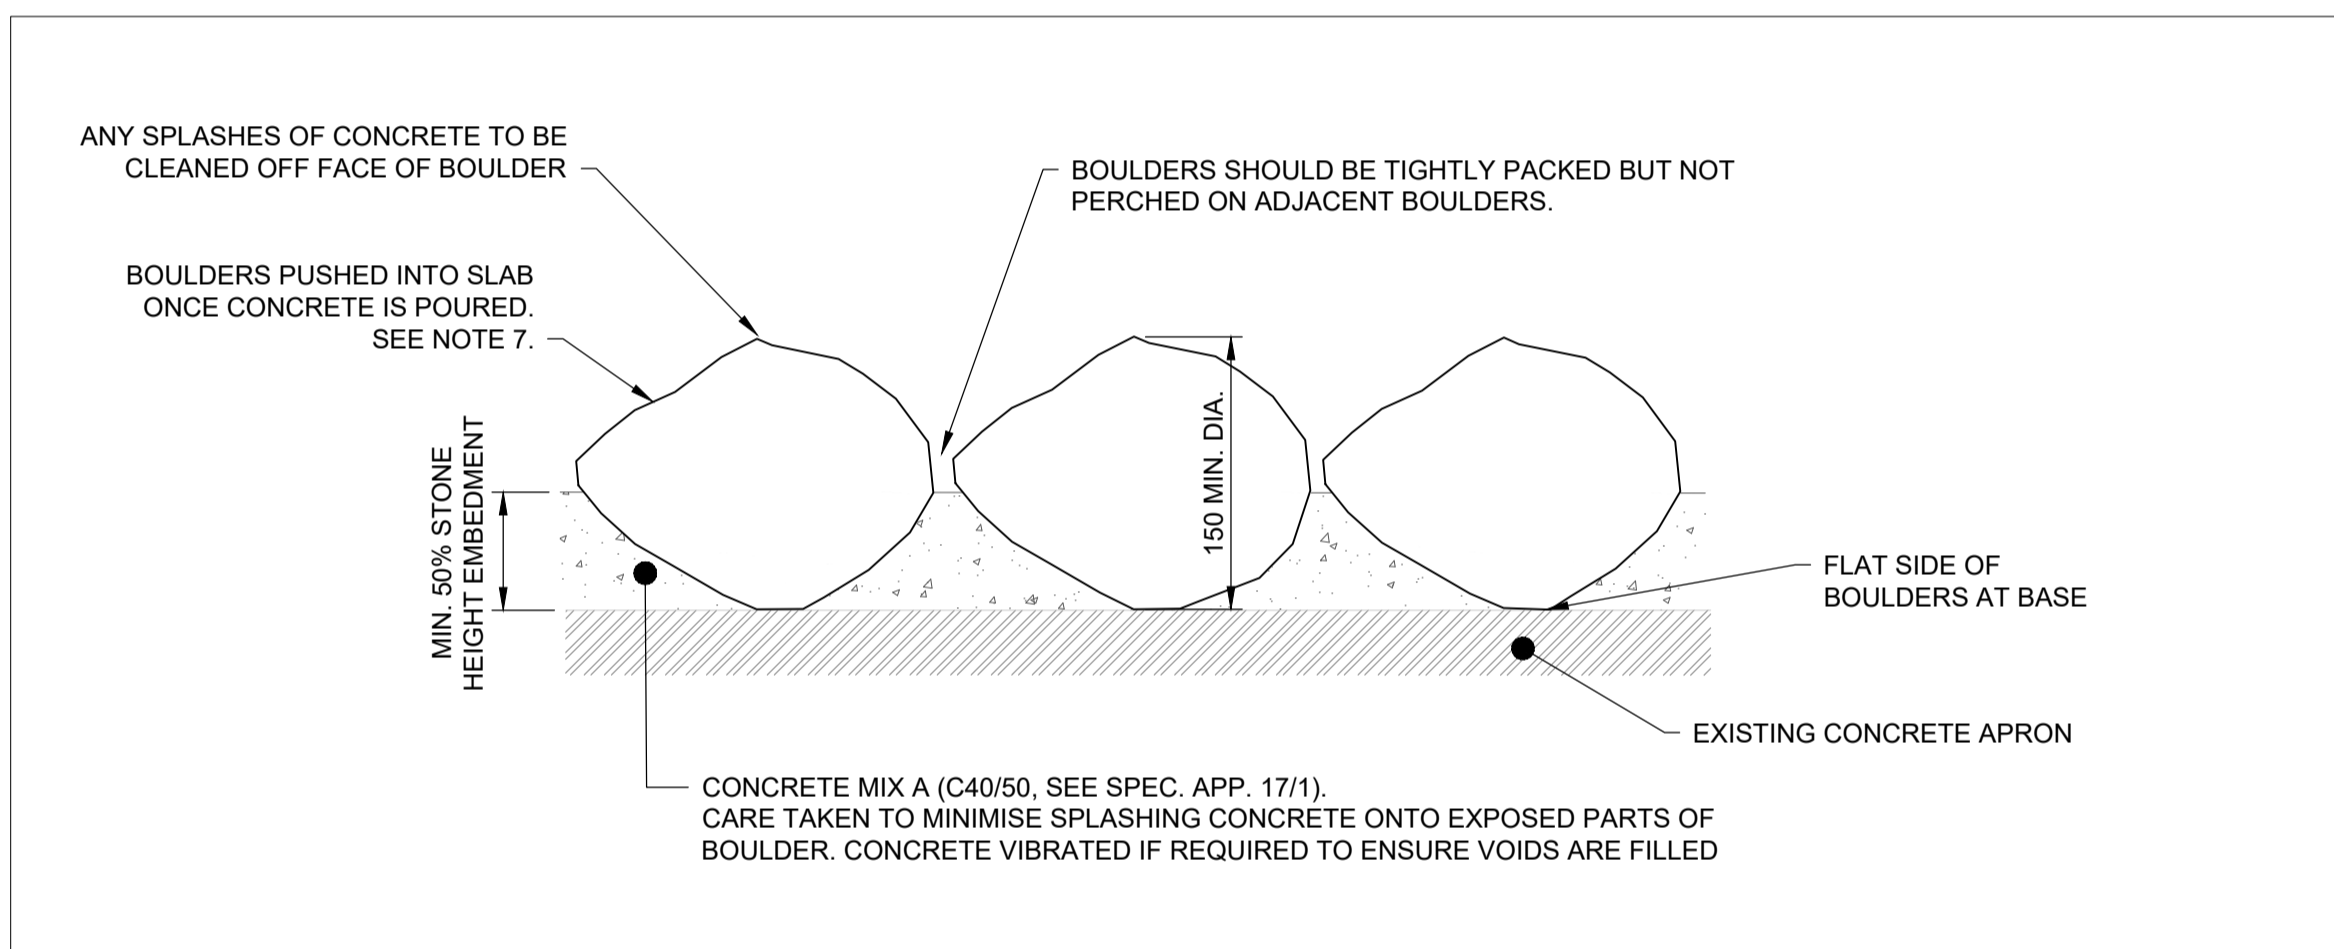