


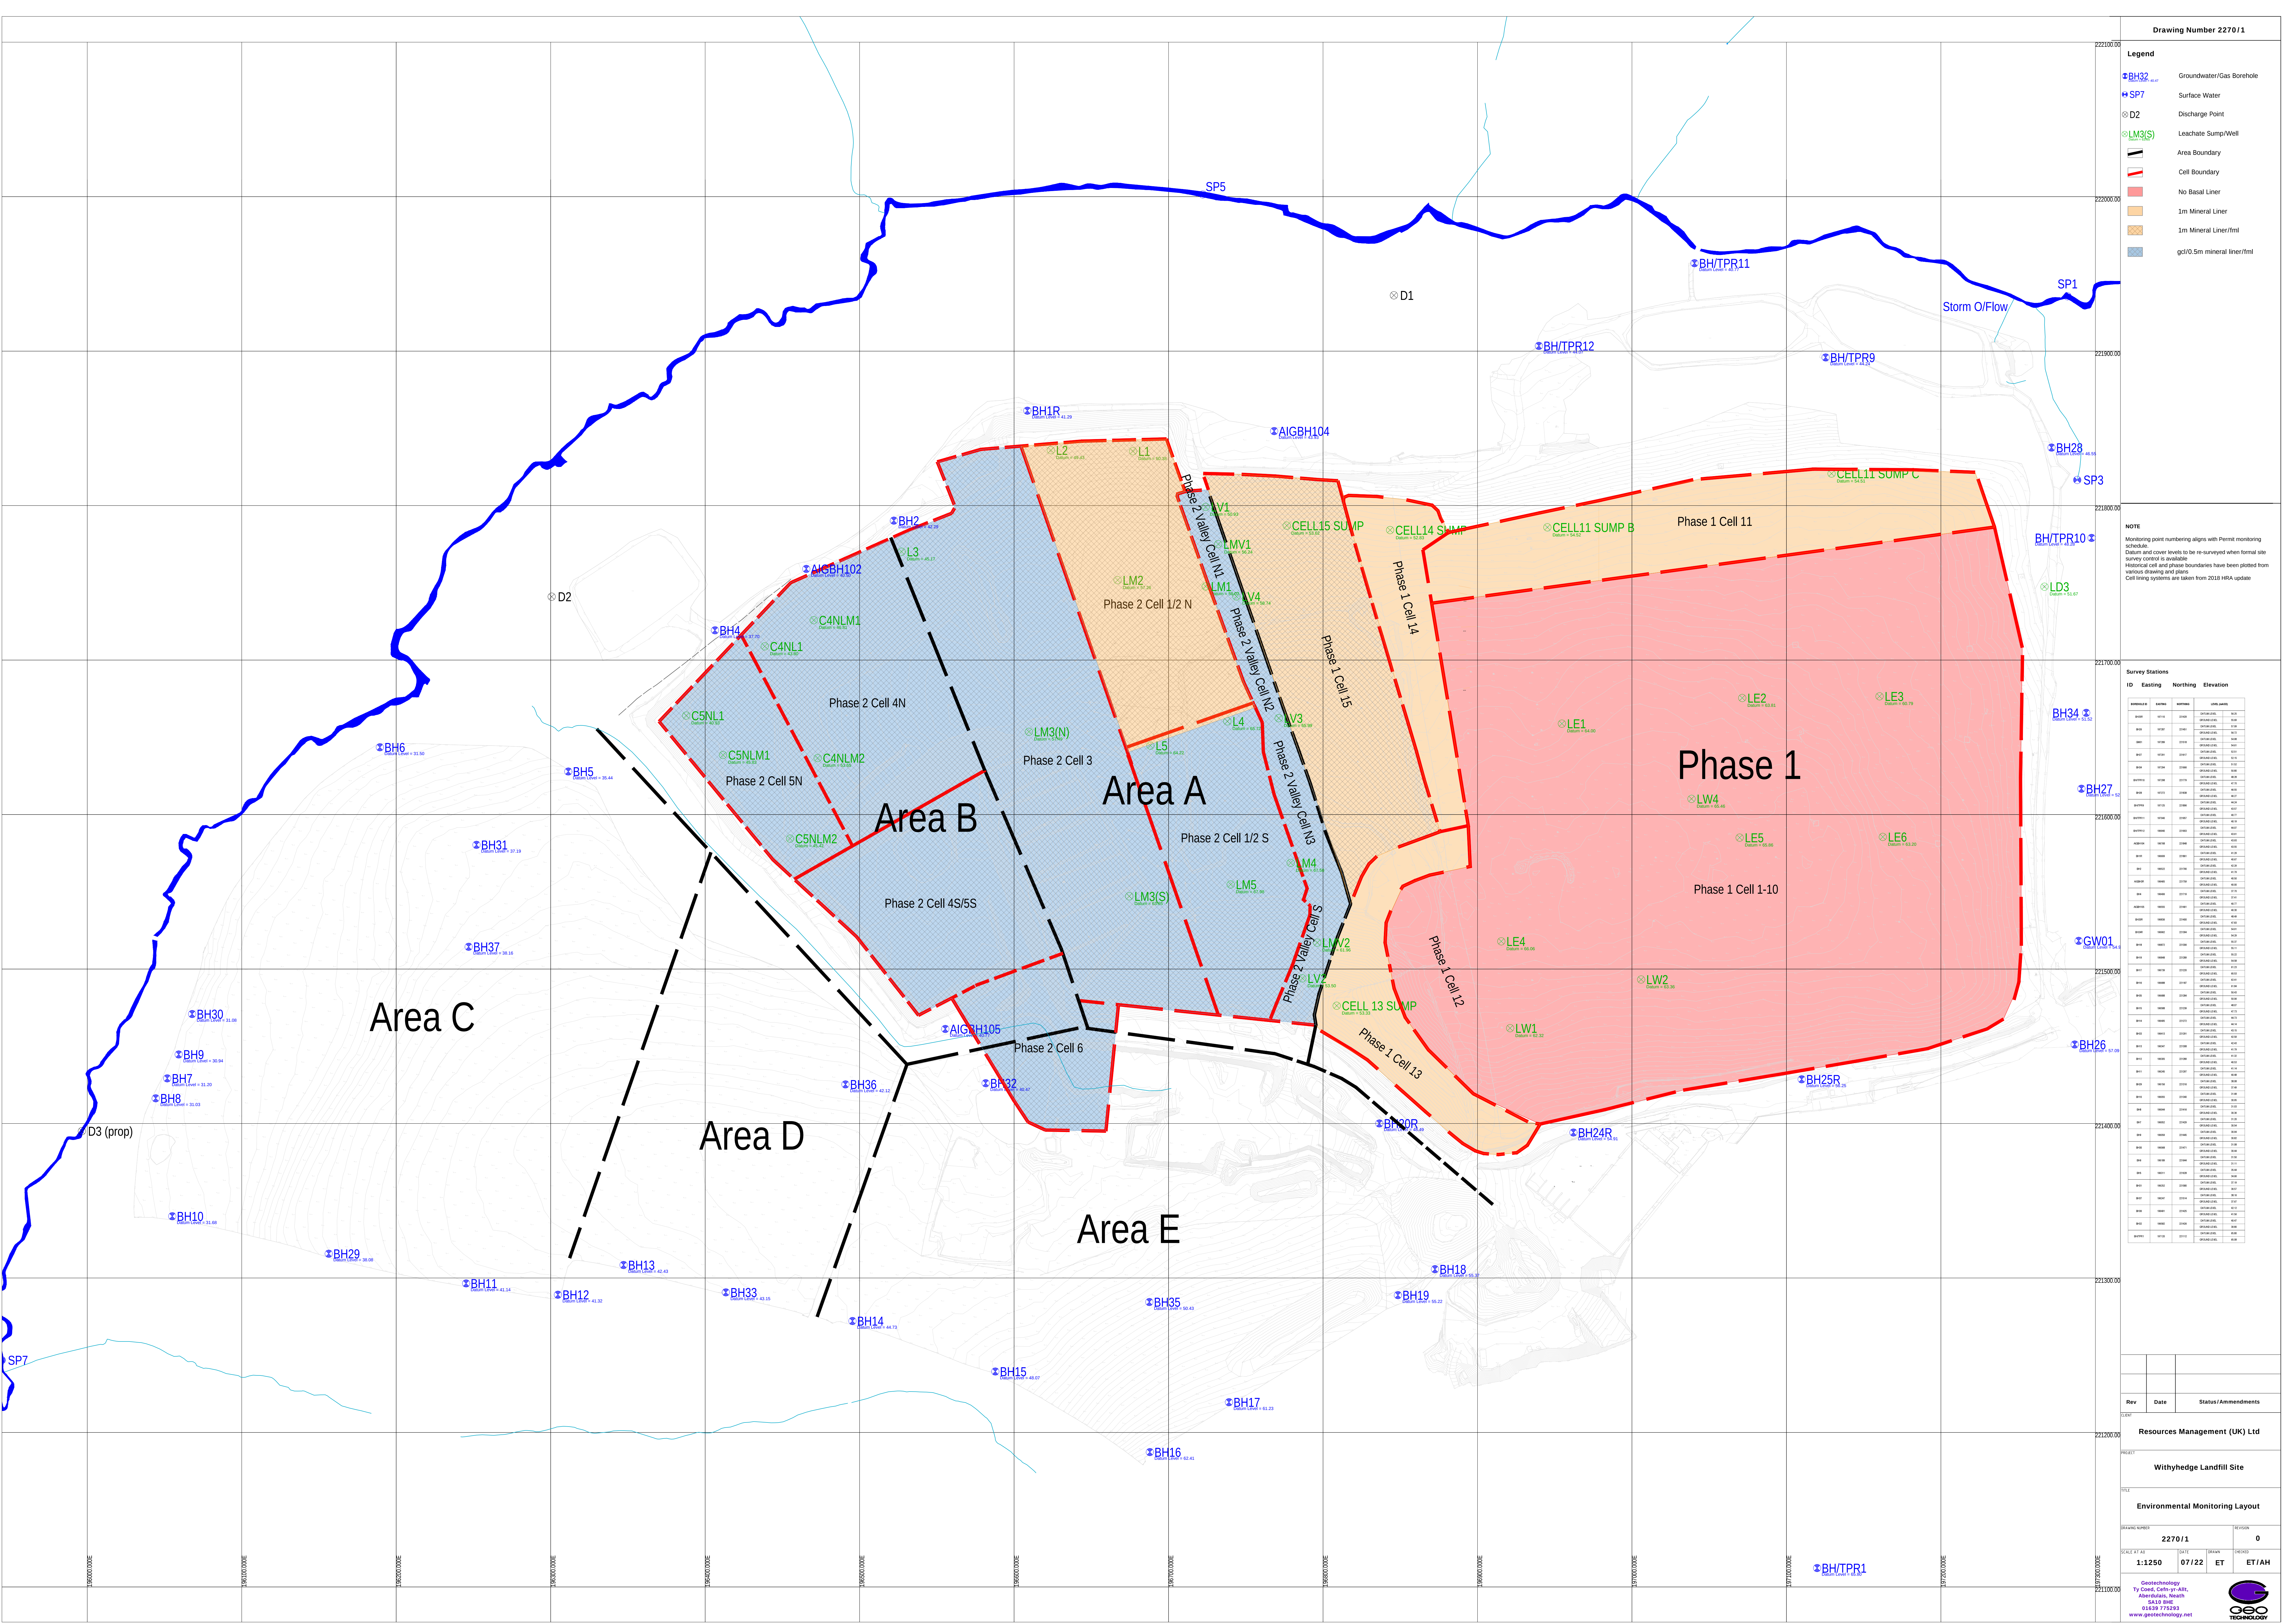

Drawing Number 2270/1

Legend

BH32

Groundwater/Gas Borehole

SP7

Surface Water

D2

Discharge Point

LM3(S)

Leachate Sump/Well

Area Boundary

Cell Boundary

No Basal Liner

1m Mineral Liner

1m Mineral Liner/fml

gc/0.5m mineral liner/fml

NOTE

Monitoring point numbering aligns with Permit monitoring schedule.
Datum and cover levels to be re-surveyed when formal site survey control is available.
Historical cell and phase boundaries have been plotted from various drawing and plans.
Cell lining systems are taken from 2018 HRA update.

Survey Stations

ID	Easting	Northing	Elevation
