


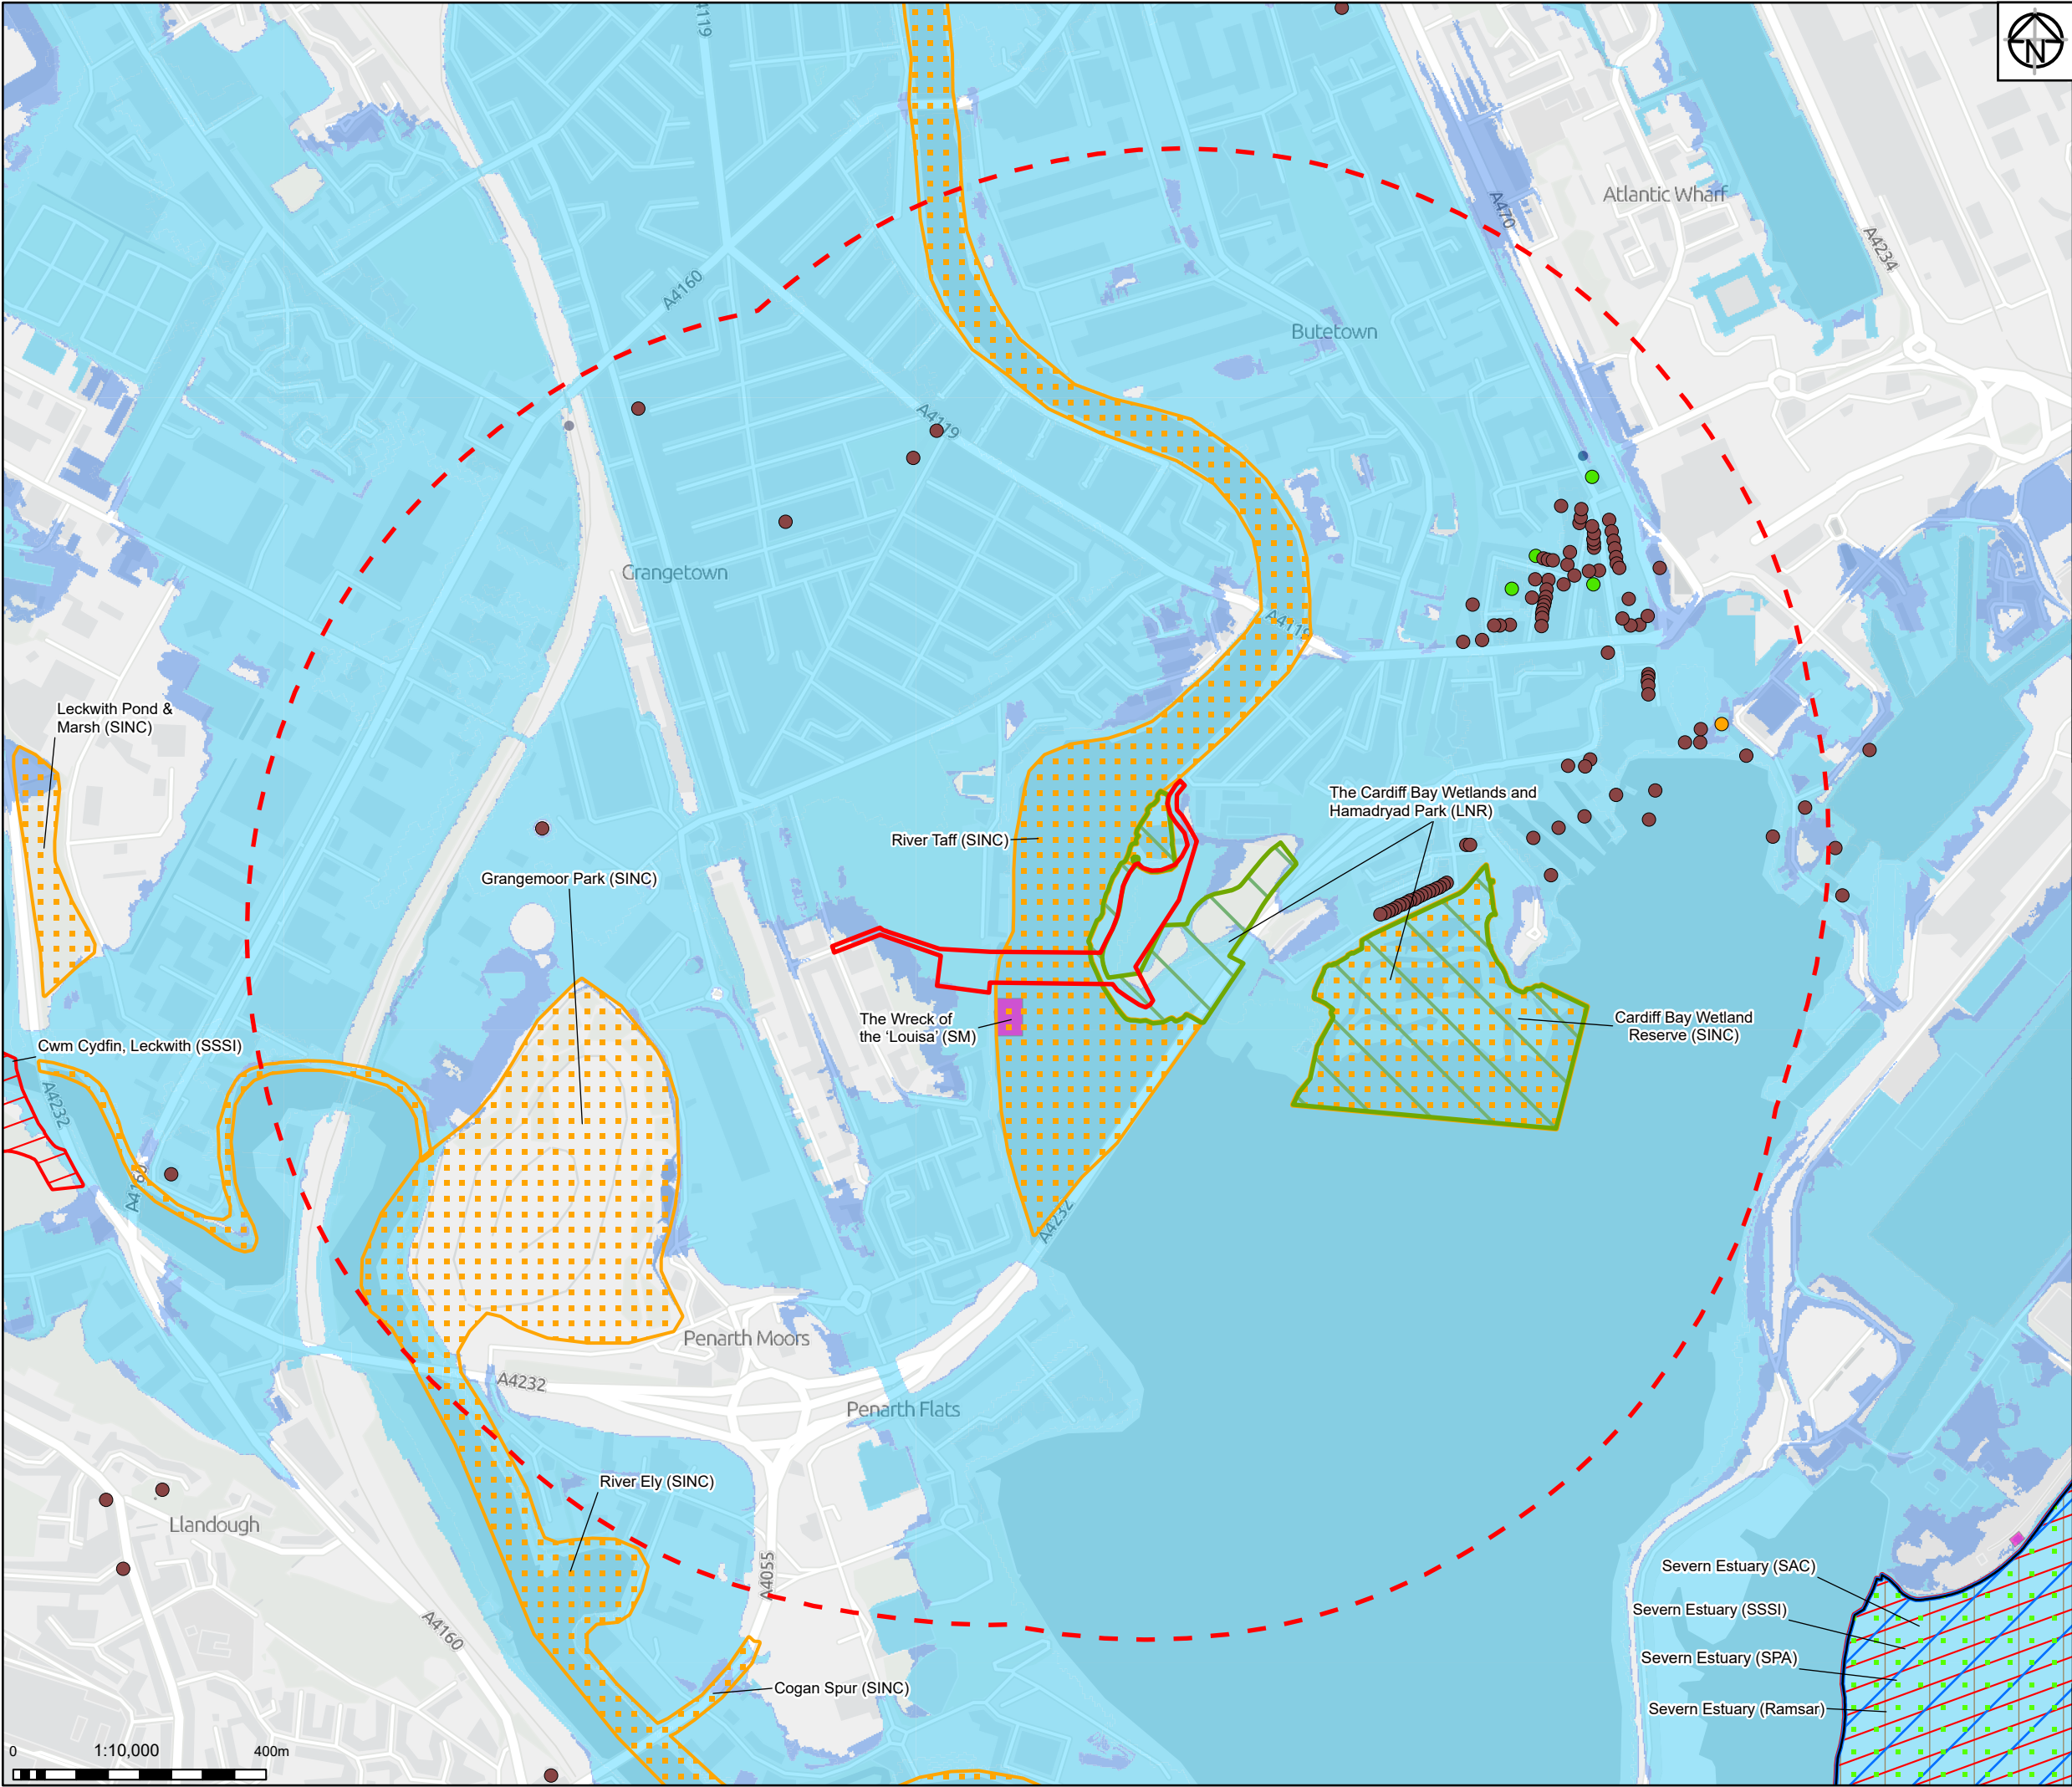

Indicative Application Site Boundary

1km Study Area

Listed Building

Grade

Local Nature Reserve

Special Protection Area

Special Area of Conservation

Site of Special Scientific Interest

Ramsar Site

Site of Importance for Nature Conservation

Scheduled Monument

Rivers and Sea Flood Zones


Flood Zone 2

Flood Zone 3

Notes:

Contains OS data © Crown Copyright and database right 2022

Contains data from OS Zoomstack

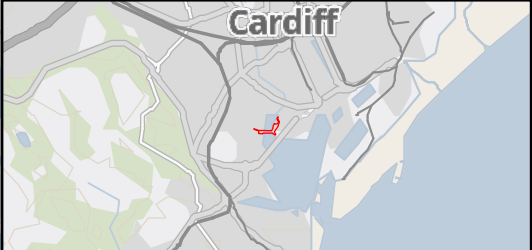

01	08/12/22	INITIAL ISSUE	RP	AK	RH
Rev	Date	Description	Drawn	Check	Approv

Client:

PROJECT:
PROPOSED PEDESTRIAN AND
CYCLE BRIDGE BETWEEN THE
MARL AND HAMADRYAD PARK

Site

Grangetown, Cardiff

Client

Cardiff Council
County Hall,
Atlantic Wharf,
Cardiff,
CF10 4UW

Registered office:
80Fen
80 Fenchurch Street
London
EC3M 4BY
www.arcadis.com

Coordinating Office:
Charter House
62-68 Hills Road
Cambridge
CB2 1LA

Title:

Figure 2
Environmental Constraints Plan

Designed	A. Kourra	Date	08 Dec 22	Signed	
Drawn	R. Pakhare	Date	08 Dec 22	Signed	
Checked	A. Kourra	Date	08 Dec 22	Signed	
Approved	R. Hardeman	Date	08 Dec 22	Signed	
Scale:	1:10,000	Datum:	AOD		
Original Size:	A3	Grid:	OS		
Suitability Code:	S2	Project Number:	10045010		
Suitability Description:	For Information				
Drawing Number:	10045010-ARC-EGN-ZZ-DR-ZZ-00003-S2-P01				Revision:
					P01