



G054190WB

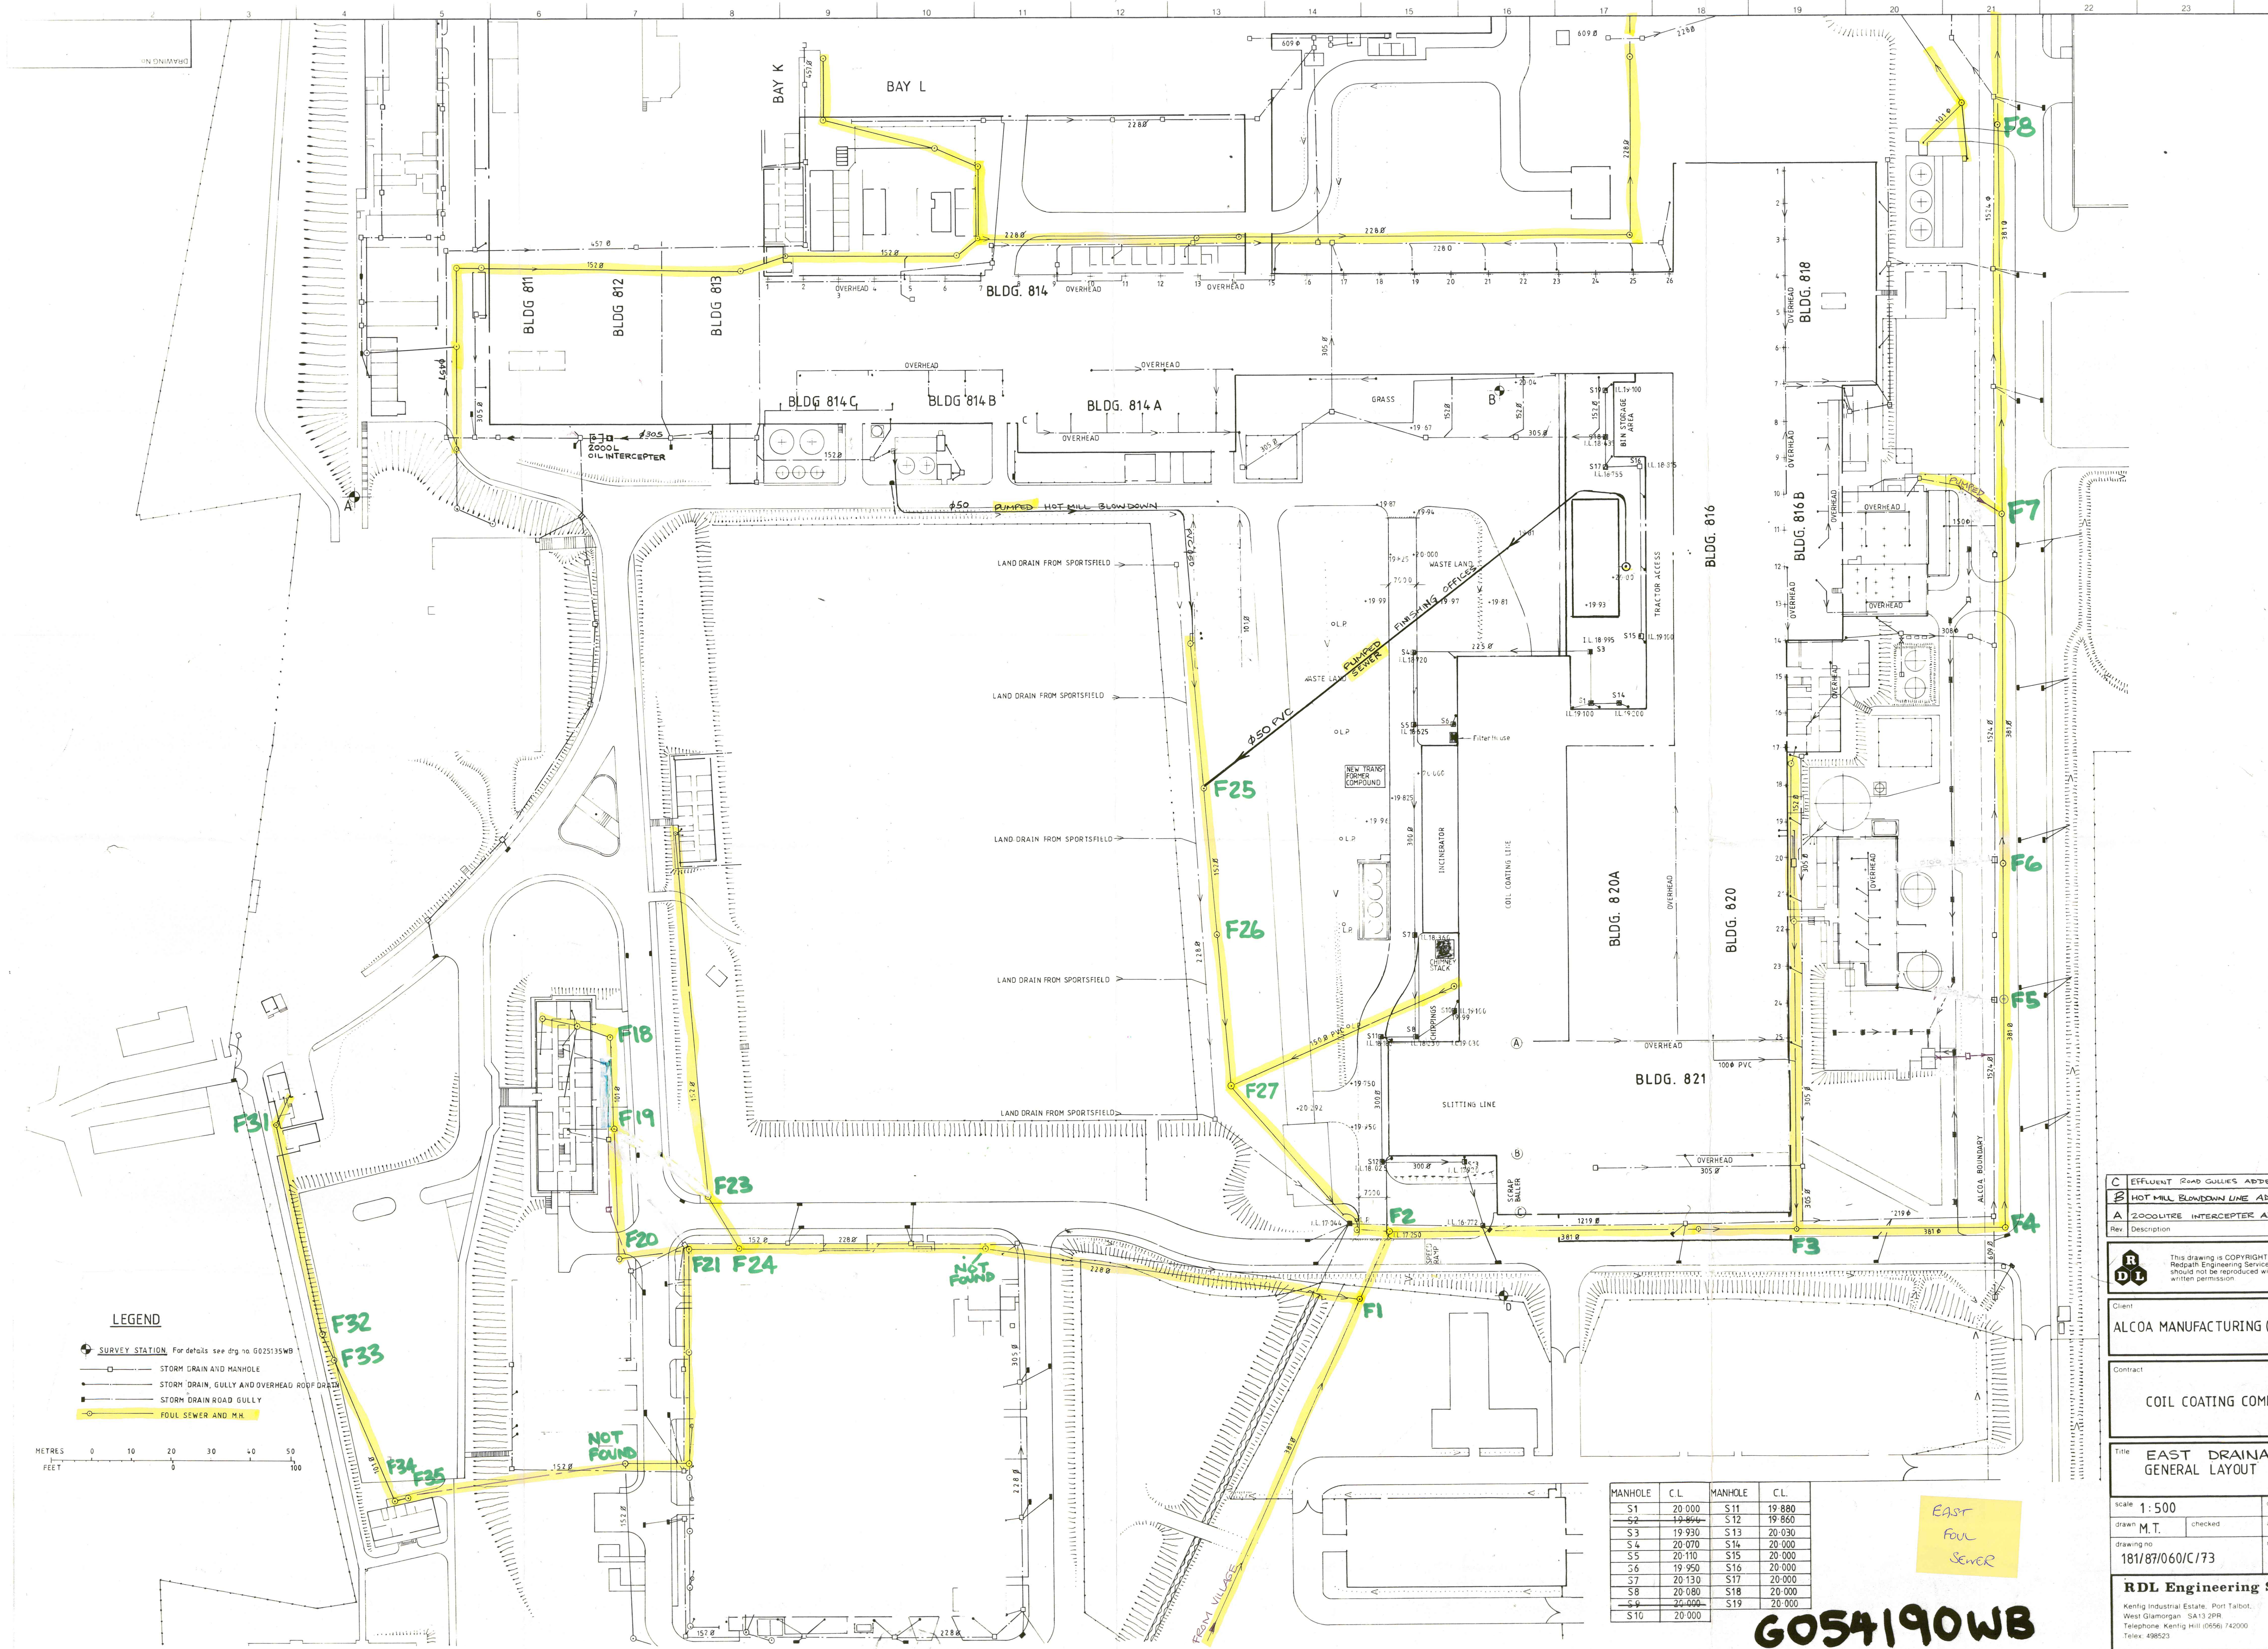

LEGEND

- SURVEY STATION. For details see dty no G025135WB
- STORM DRAIN AND MANHOLE
- STORM DRAIN, GULLY AND OVERHEAD ROOF DRAIN
- STORM DRAIN ROAD GULLY
- FOUL SEWER AND M.H.

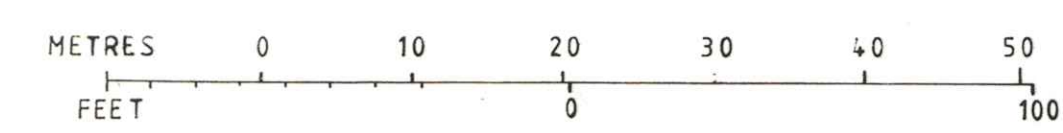

MANHOLE	C.L.	MANHOLE	C.L.
S1	20 000	S11	19 880
S2	19 864	S12	19 860
S3	19 930	S13	20 030
S4	20 070	S14	20 000
S5	20 110	S15	20 000
S6	19 950	S16	20 000
S7	20 130	S17	20 000
S8	20 080	S18	20 000
S9	20 000	S19	20 000
S10	20 000		

EAST FOUL SEWER

- C EFFLUENT ROAD GULLIES ADDED
- B HOT MILL BLOWDOWN LINE ADDED
- A 2000LITRE INTERCEPTER ADDED

This drawing is COPYRIGHT of RDL Engineering Services Ltd. should not be reproduced without written permission

Client

ALCOA MANUFACTURING (G.B.)

Contract

COIL COATING COMPLE

Title EAST DRAINAGE GENERAL LAYOUT

scale 1: 500

drawn M.T. checked

drawing no 181/87/060/C/73

181/87/060/C/73

RDL Engineering Ser

Kentig Industrial Estate, Port Talbot, West Glamorgan SA13 2PR Telephone: Kentig Hill (0566) 742000 Telex: 498523

G054190WB