
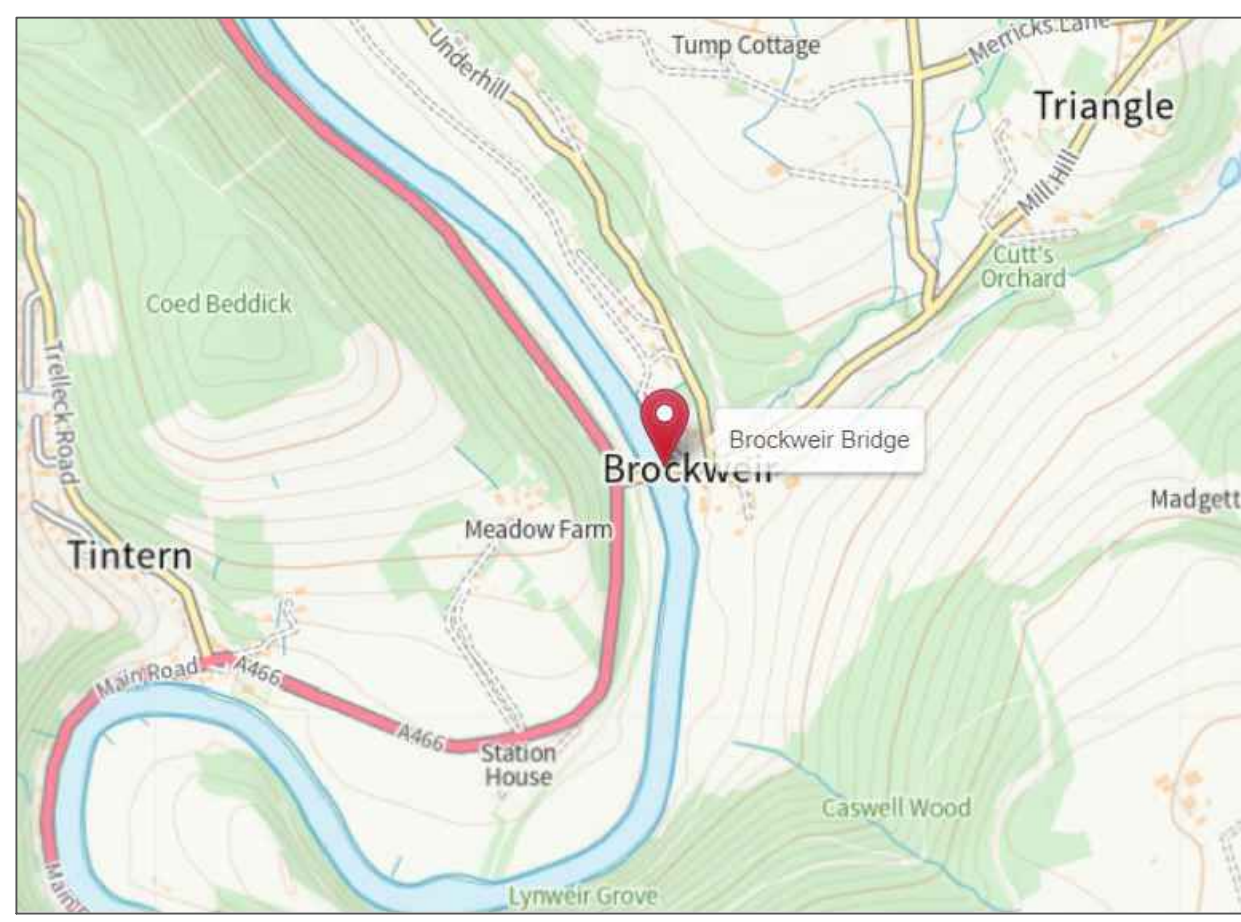
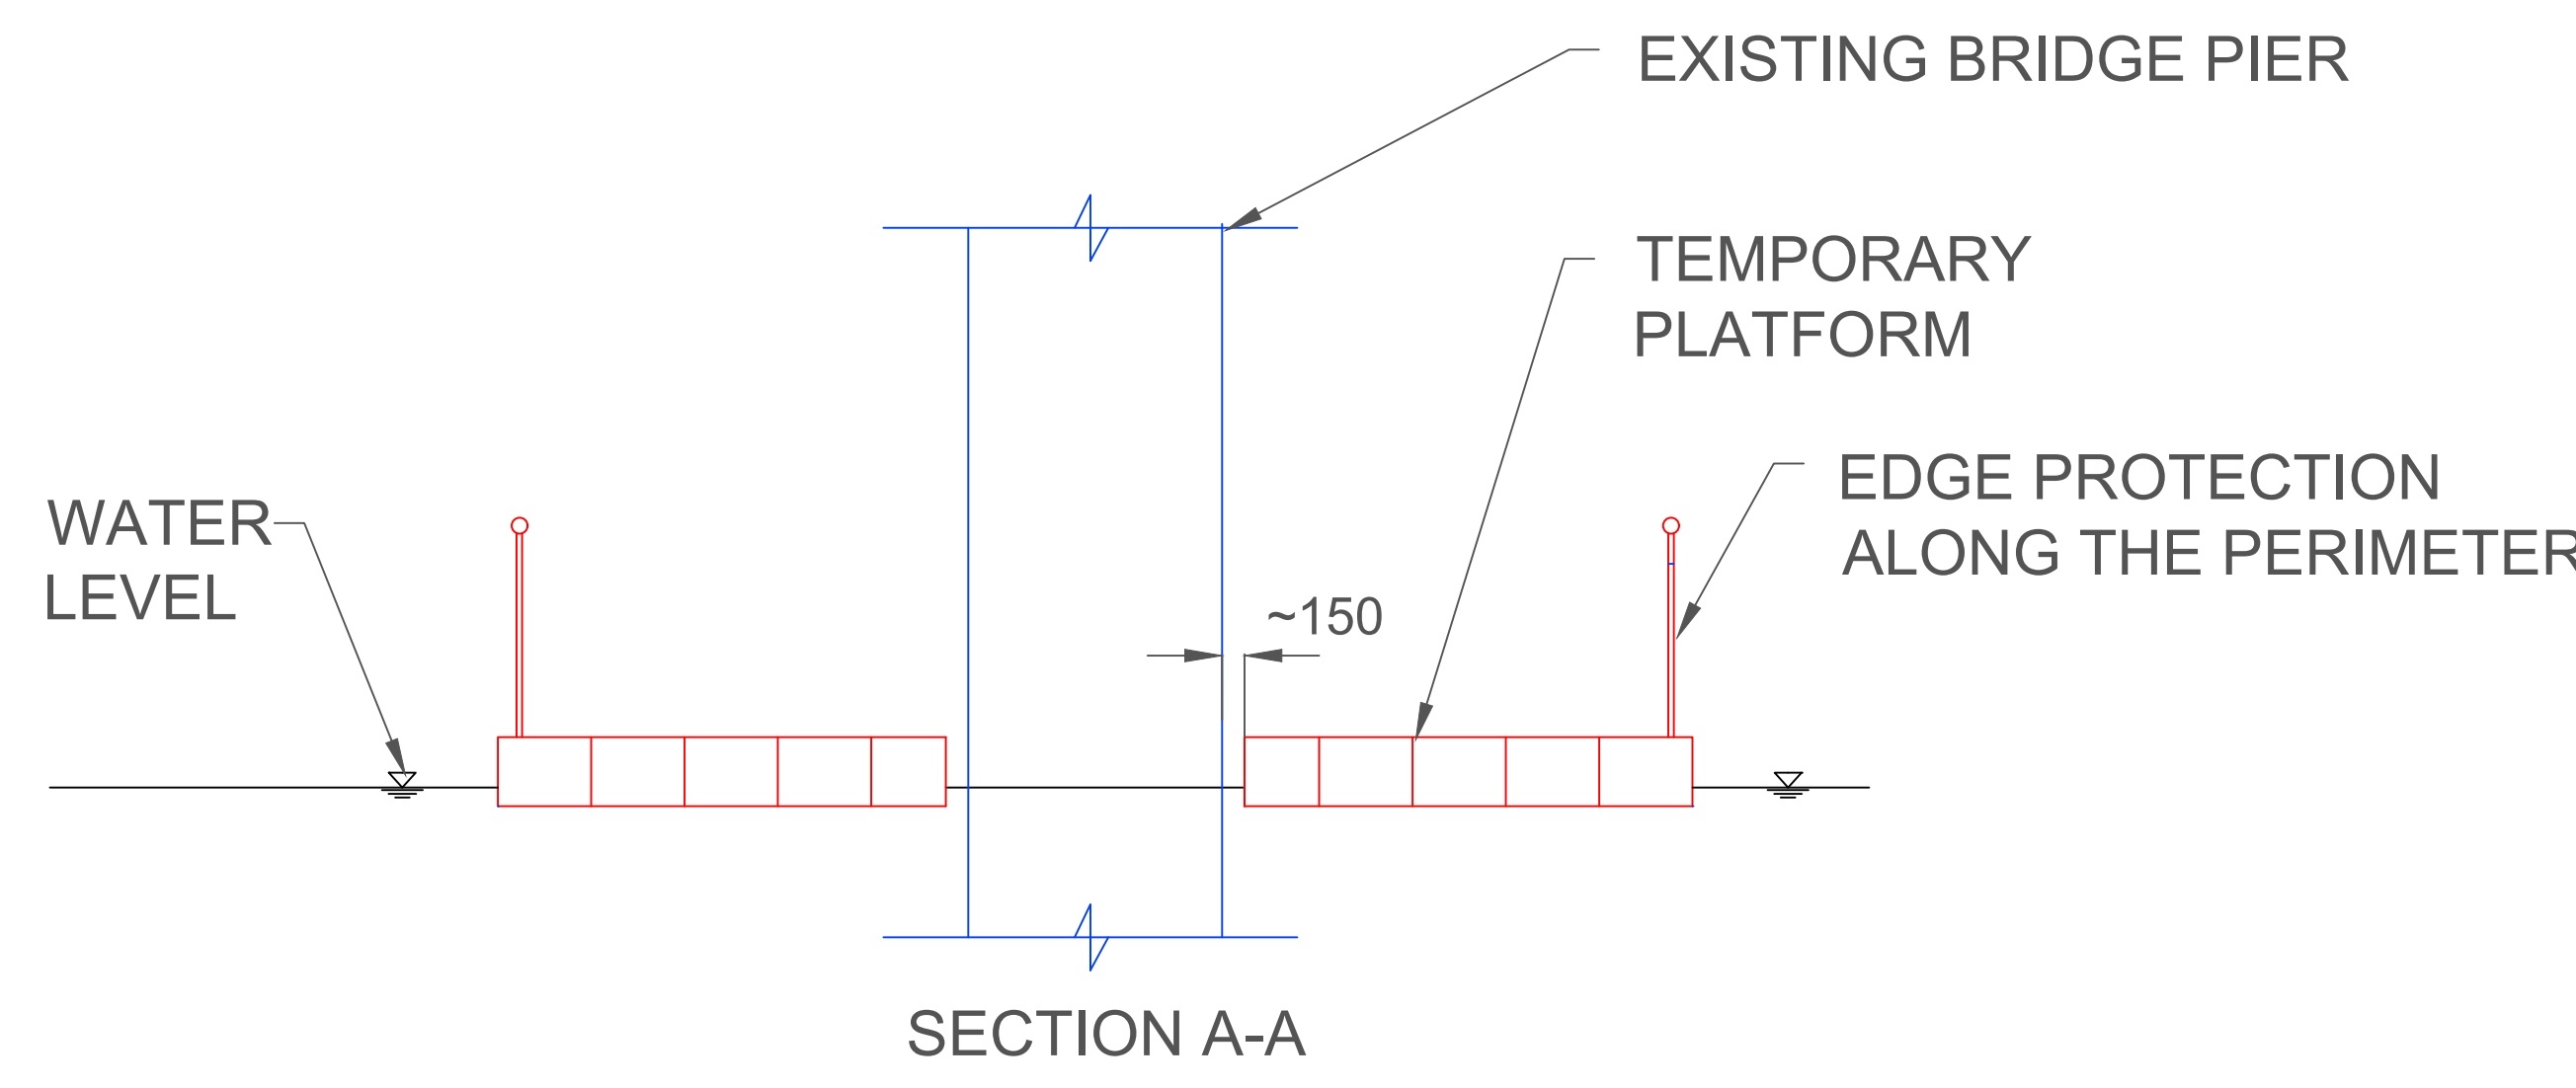


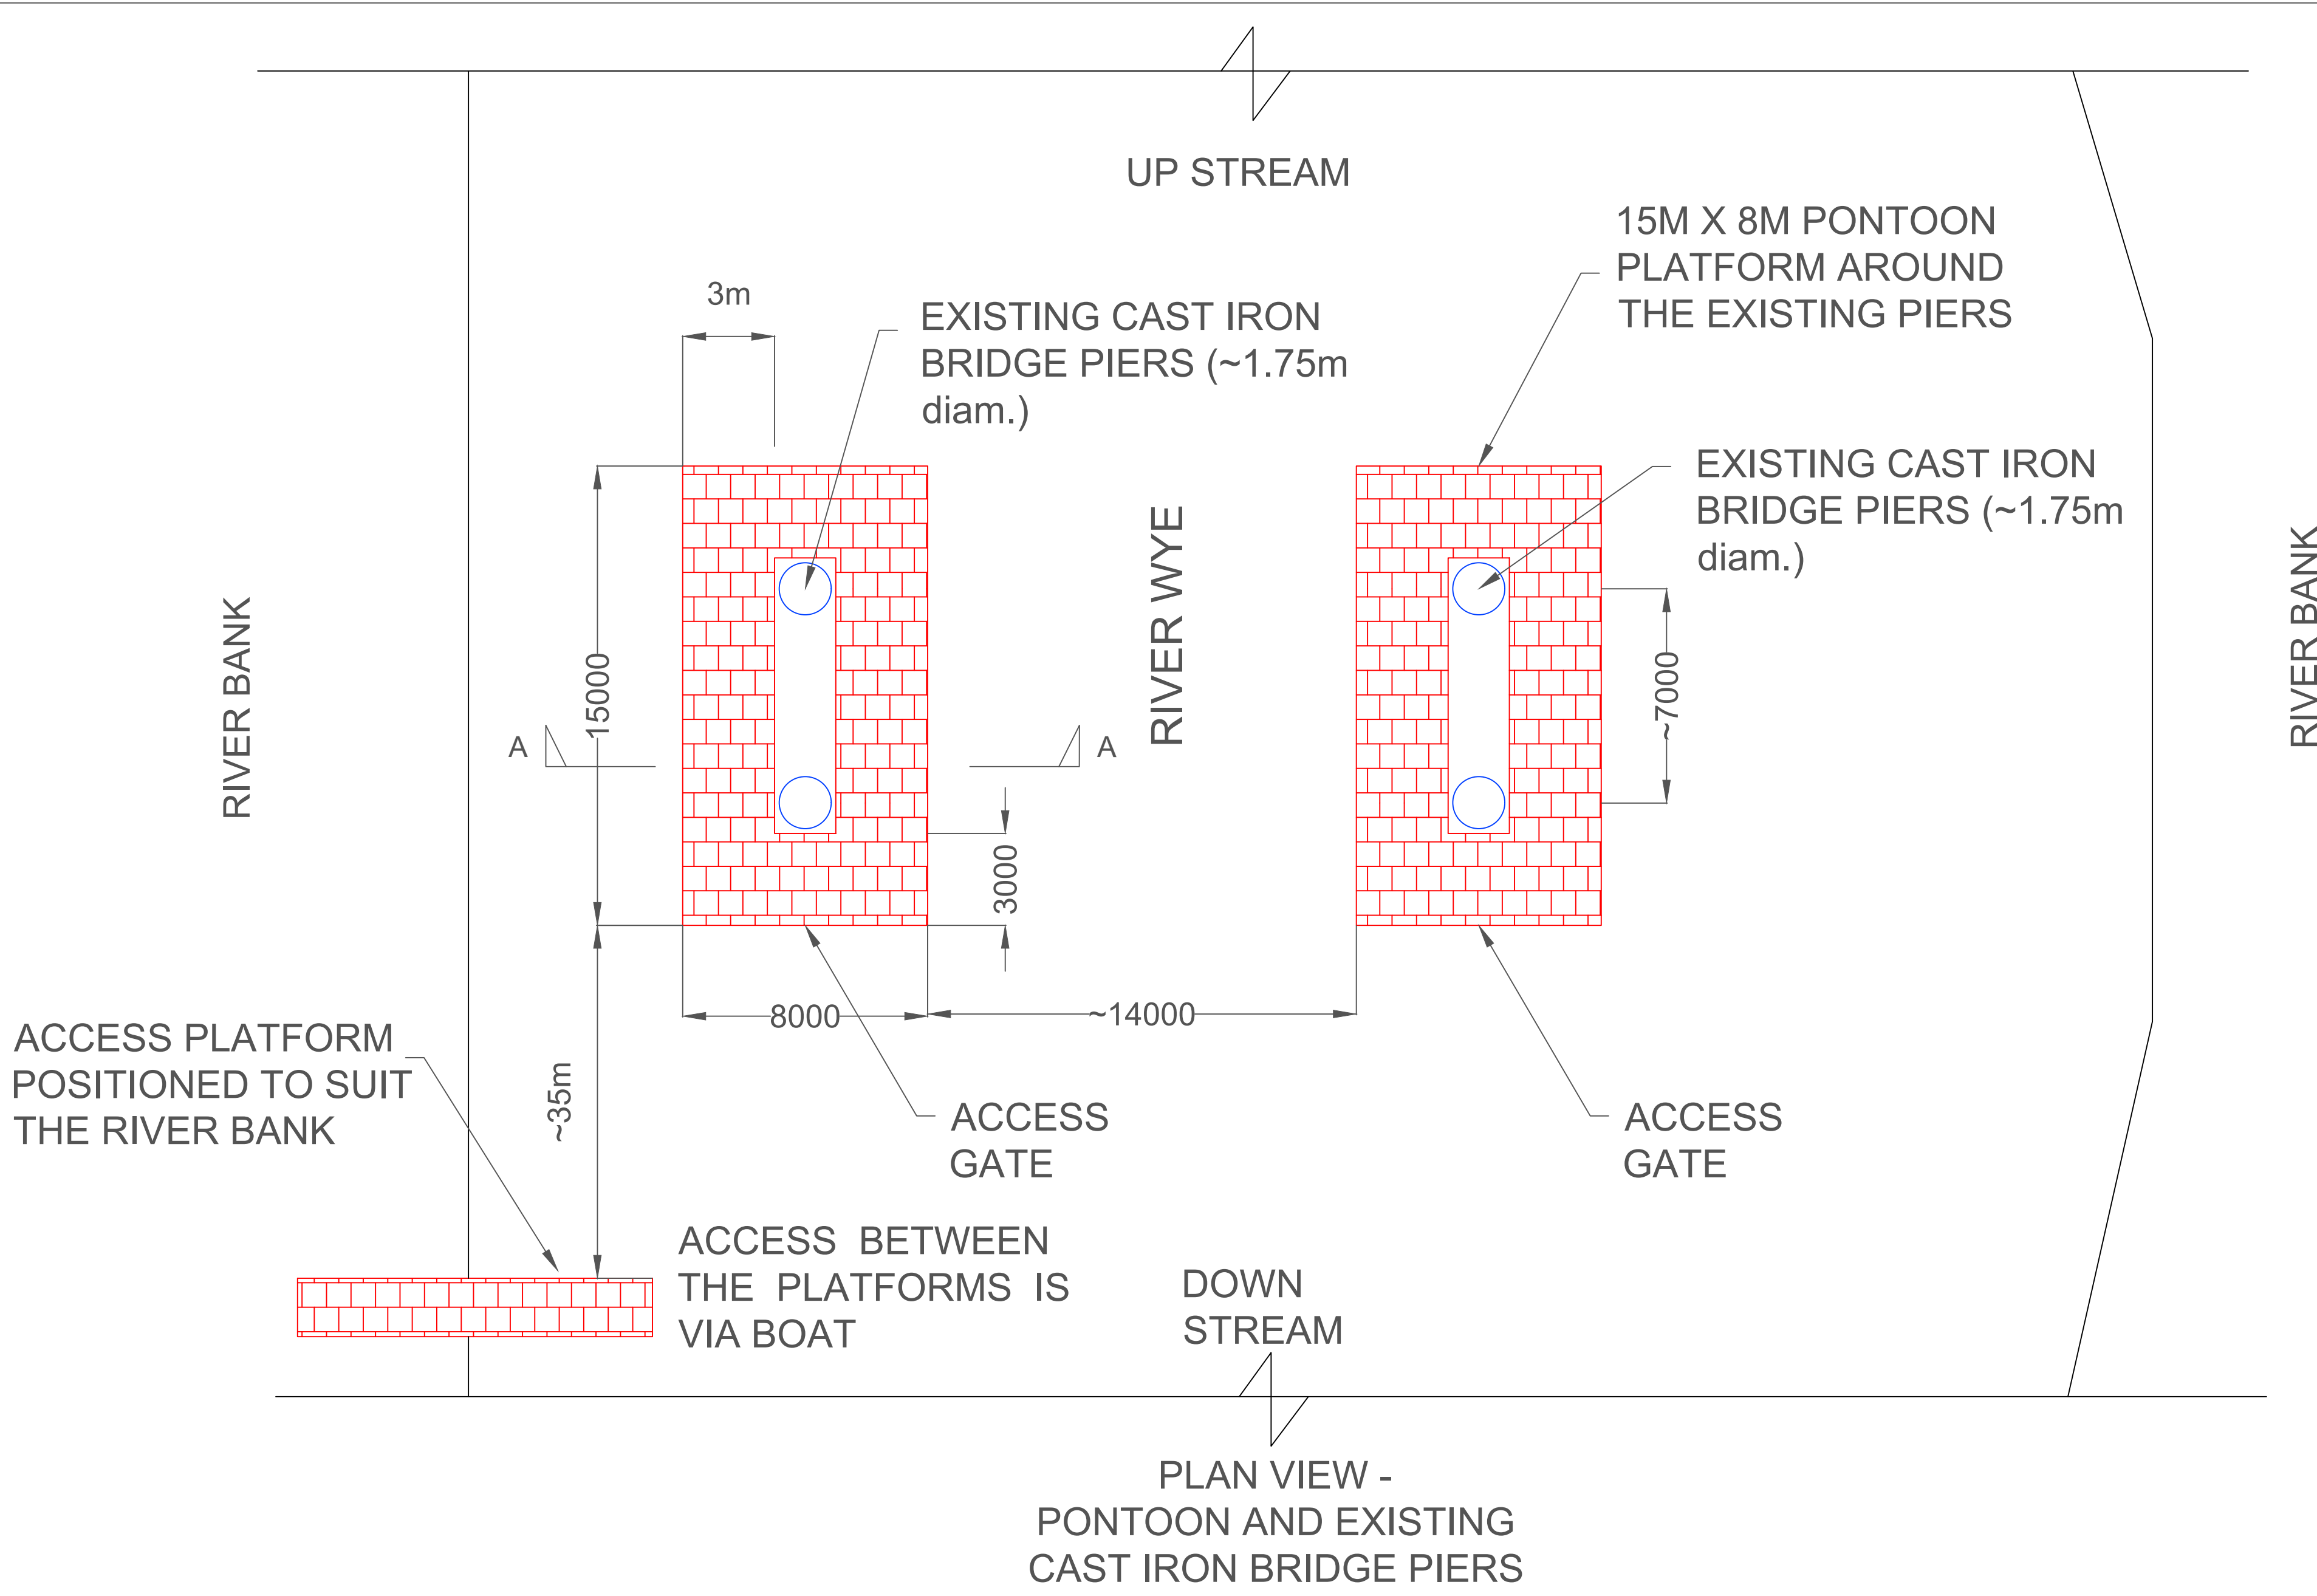

LOCATION MAP
APPROX. OS COORDINATES
SO538011

General Notes:

- 1.Read in conjunction with the contractor's installation and technical manuals for the pontoon.
- 2.All dimensions are in millimeters unless noted otherwise.

Colour Key

temporary works

existing

P01	11/08/22	First issue	RJ	RJ	SW
Rev	Date	Description of Revisions	Drawn	Chkd	Appr

Status:
S2 - FOR INFORMATION

Client:
FPS

Contractor(s):
FLOATING PONTOON SOLUTIONS LTD.

Project:
BROCKWIER BRIDGE

Drawing Title:
Pontoon - conceptual details

Scale: Not to scale

Drawing Number:
PA614-TW-DRG-RCast-ST-00001 P01