


Mark Sealy, Brithdir Forest Hydro. Intake : GA and Nomenclature

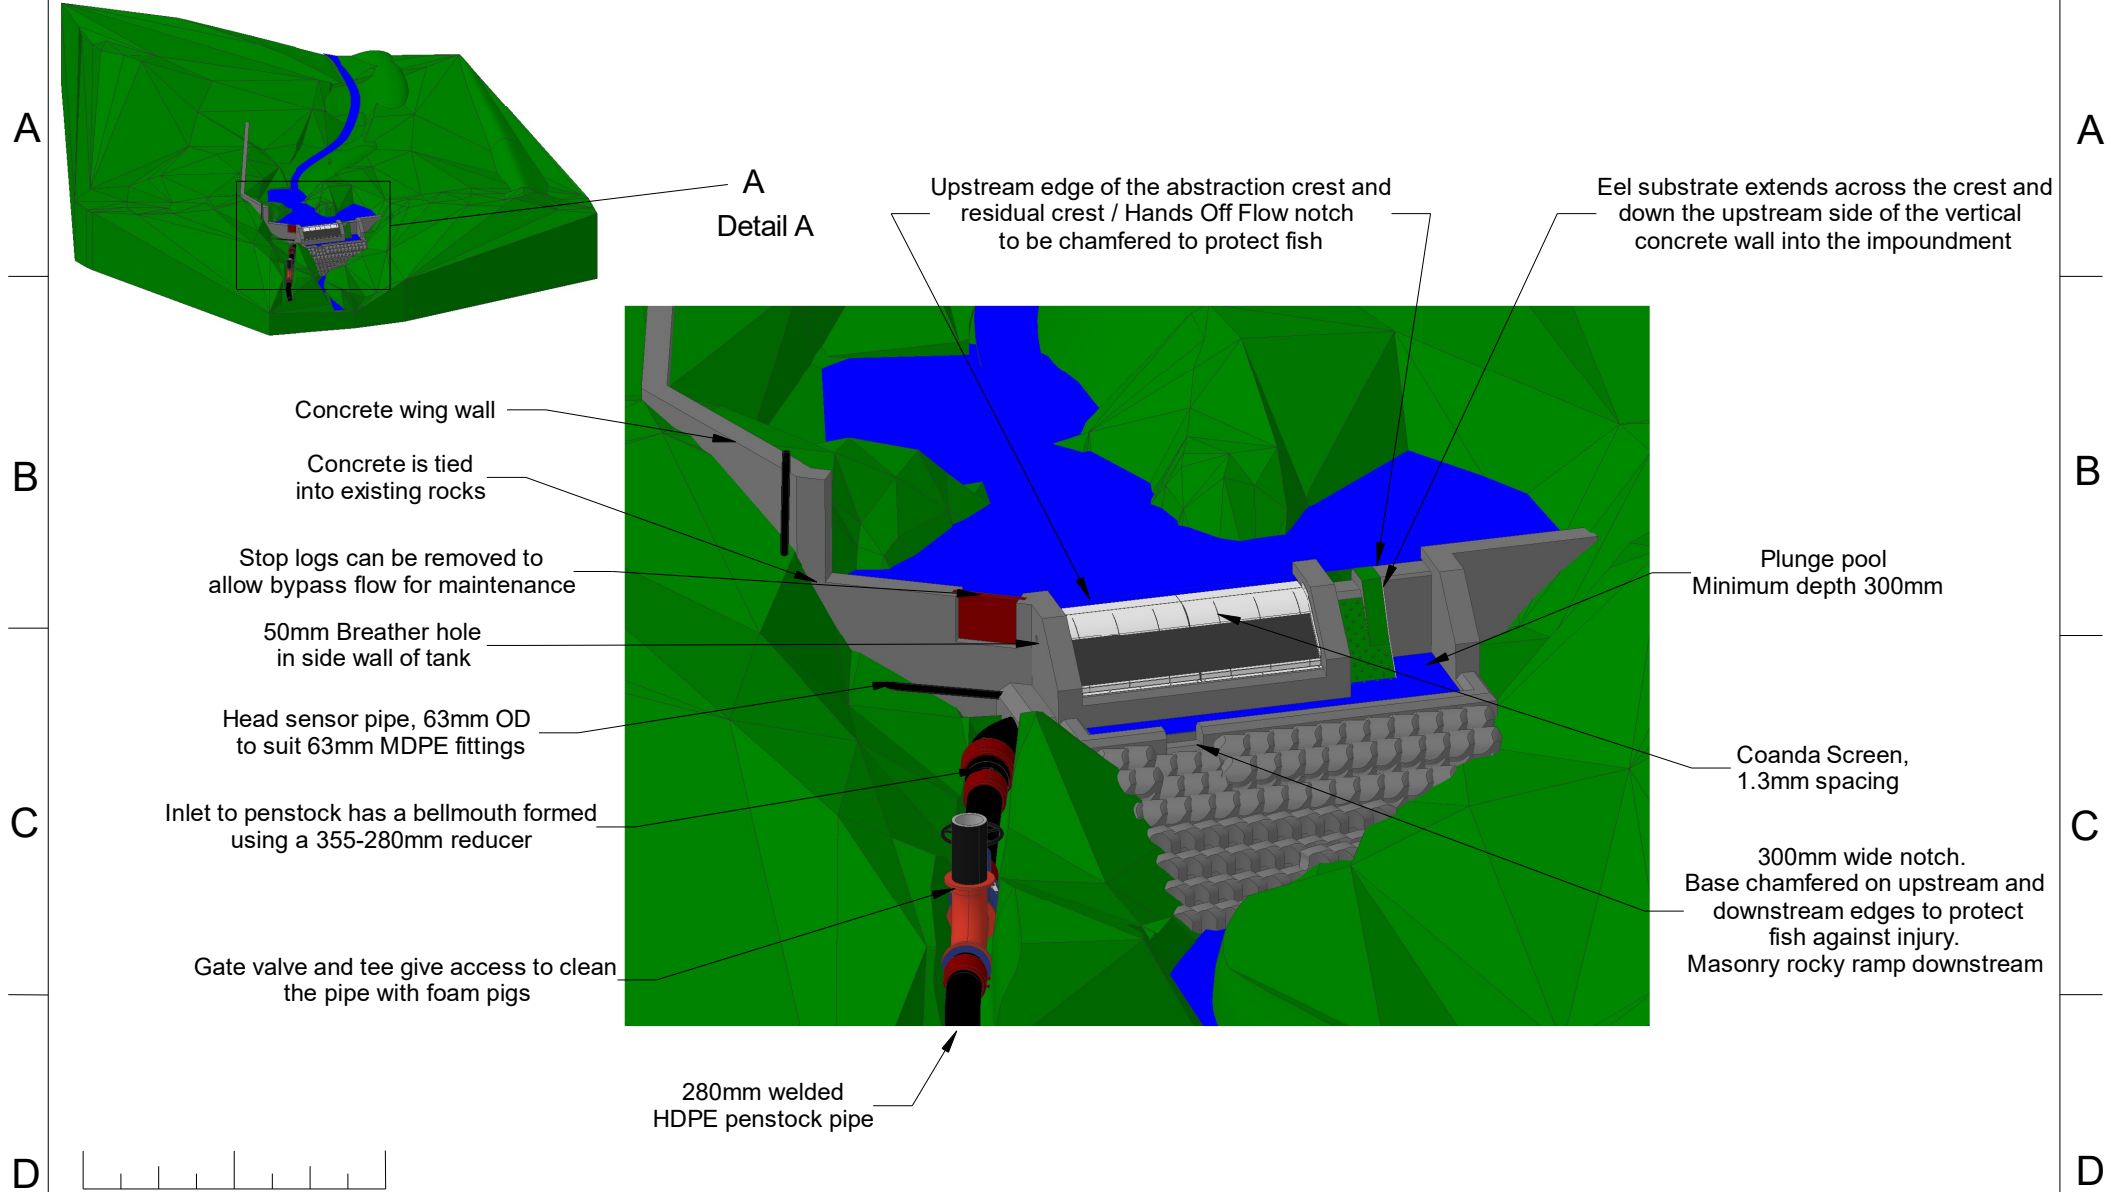

<p>Client : Mark Sealy</p> <p>Address : Brithdir Forest Hydro, Brithdir, Dolgellau, LL40 2SA</p> <p>Drawn By : MJP</p>	<p>Date : 08/03/23</p> <p>Scale : NTS @ A4</p> <p>Drawing No : 23030803</p> <p>Version : 1</p>	<p>Revision Details</p>	<p>Greenearth Hydro</p>	<p>Greenearth Hydro Limited</p> <p>The Cottage, Rhiw, Pwllheli, LL53 8AE</p> <p>Tel: 07980 670046 www.greenearthhydro.co.uk</p> <p>Company Registration Number 7417466</p> <p>MCS Hydro Transition Installer 123</p>
---	--	--------------------------------	--------------------------------	---