
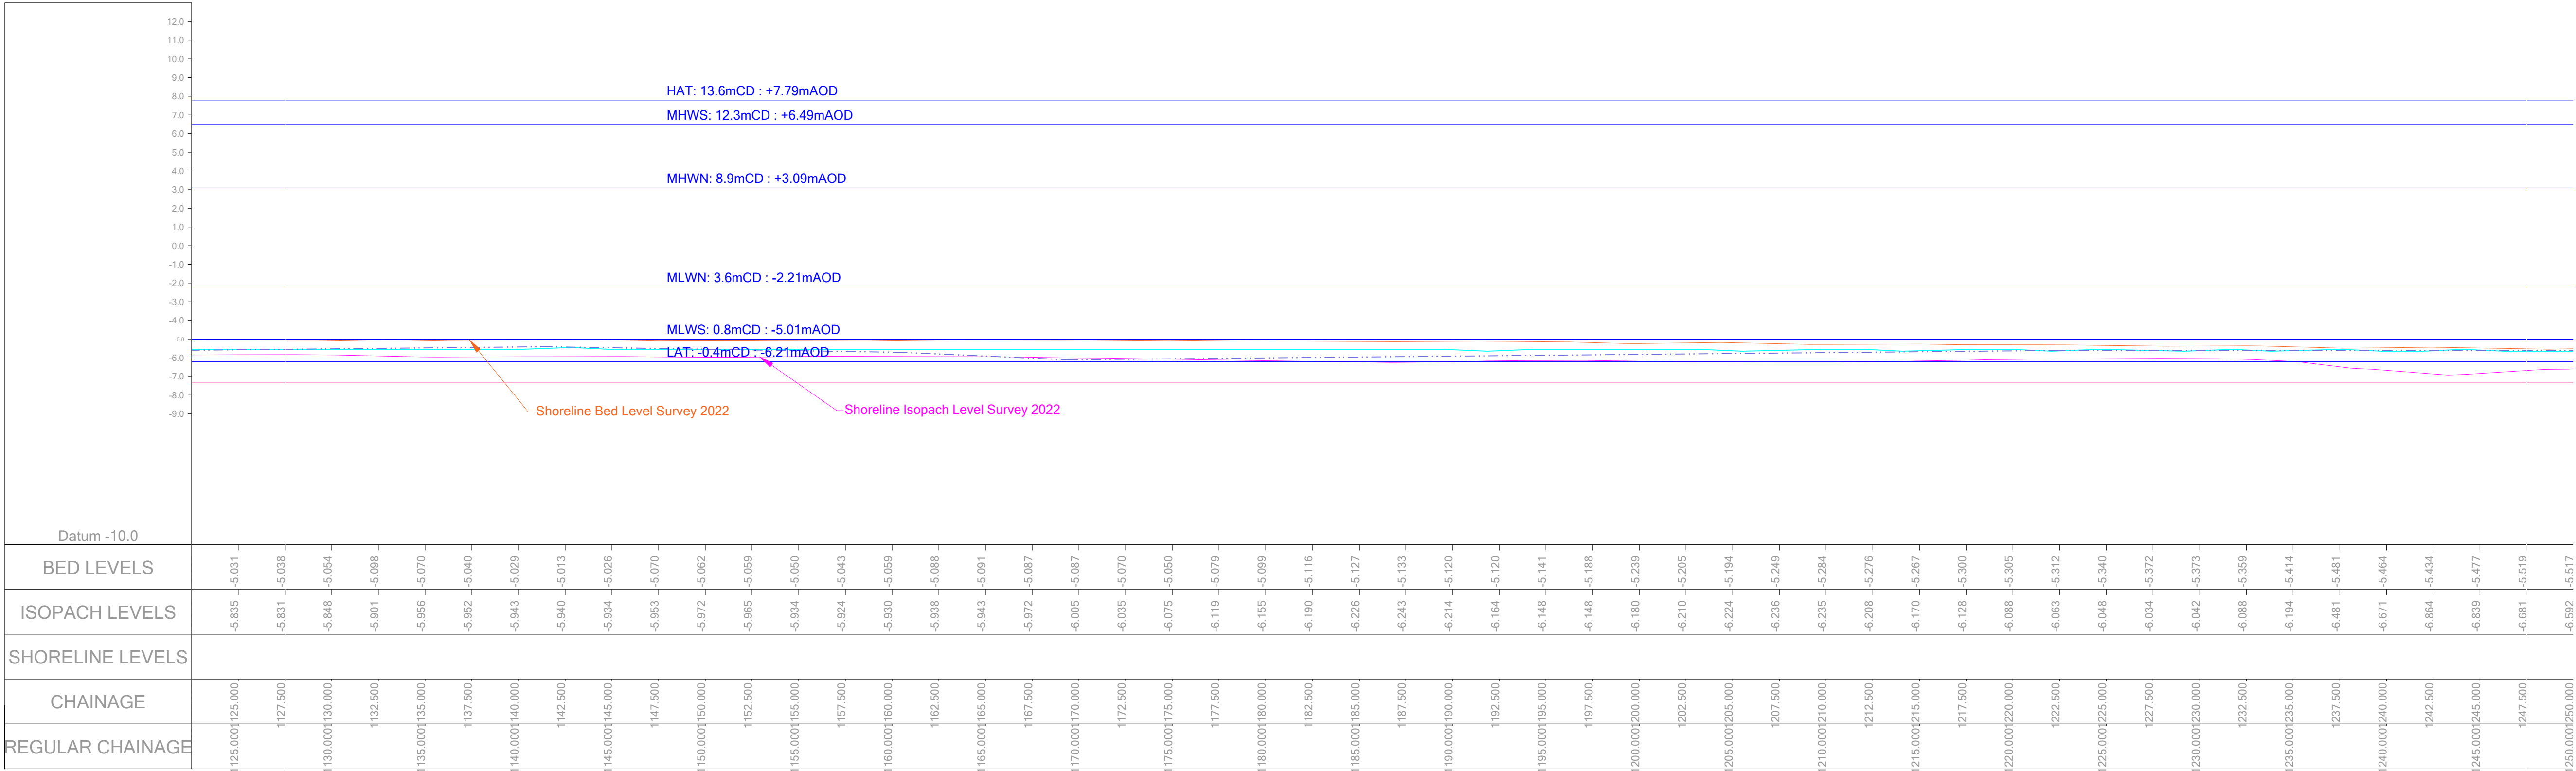


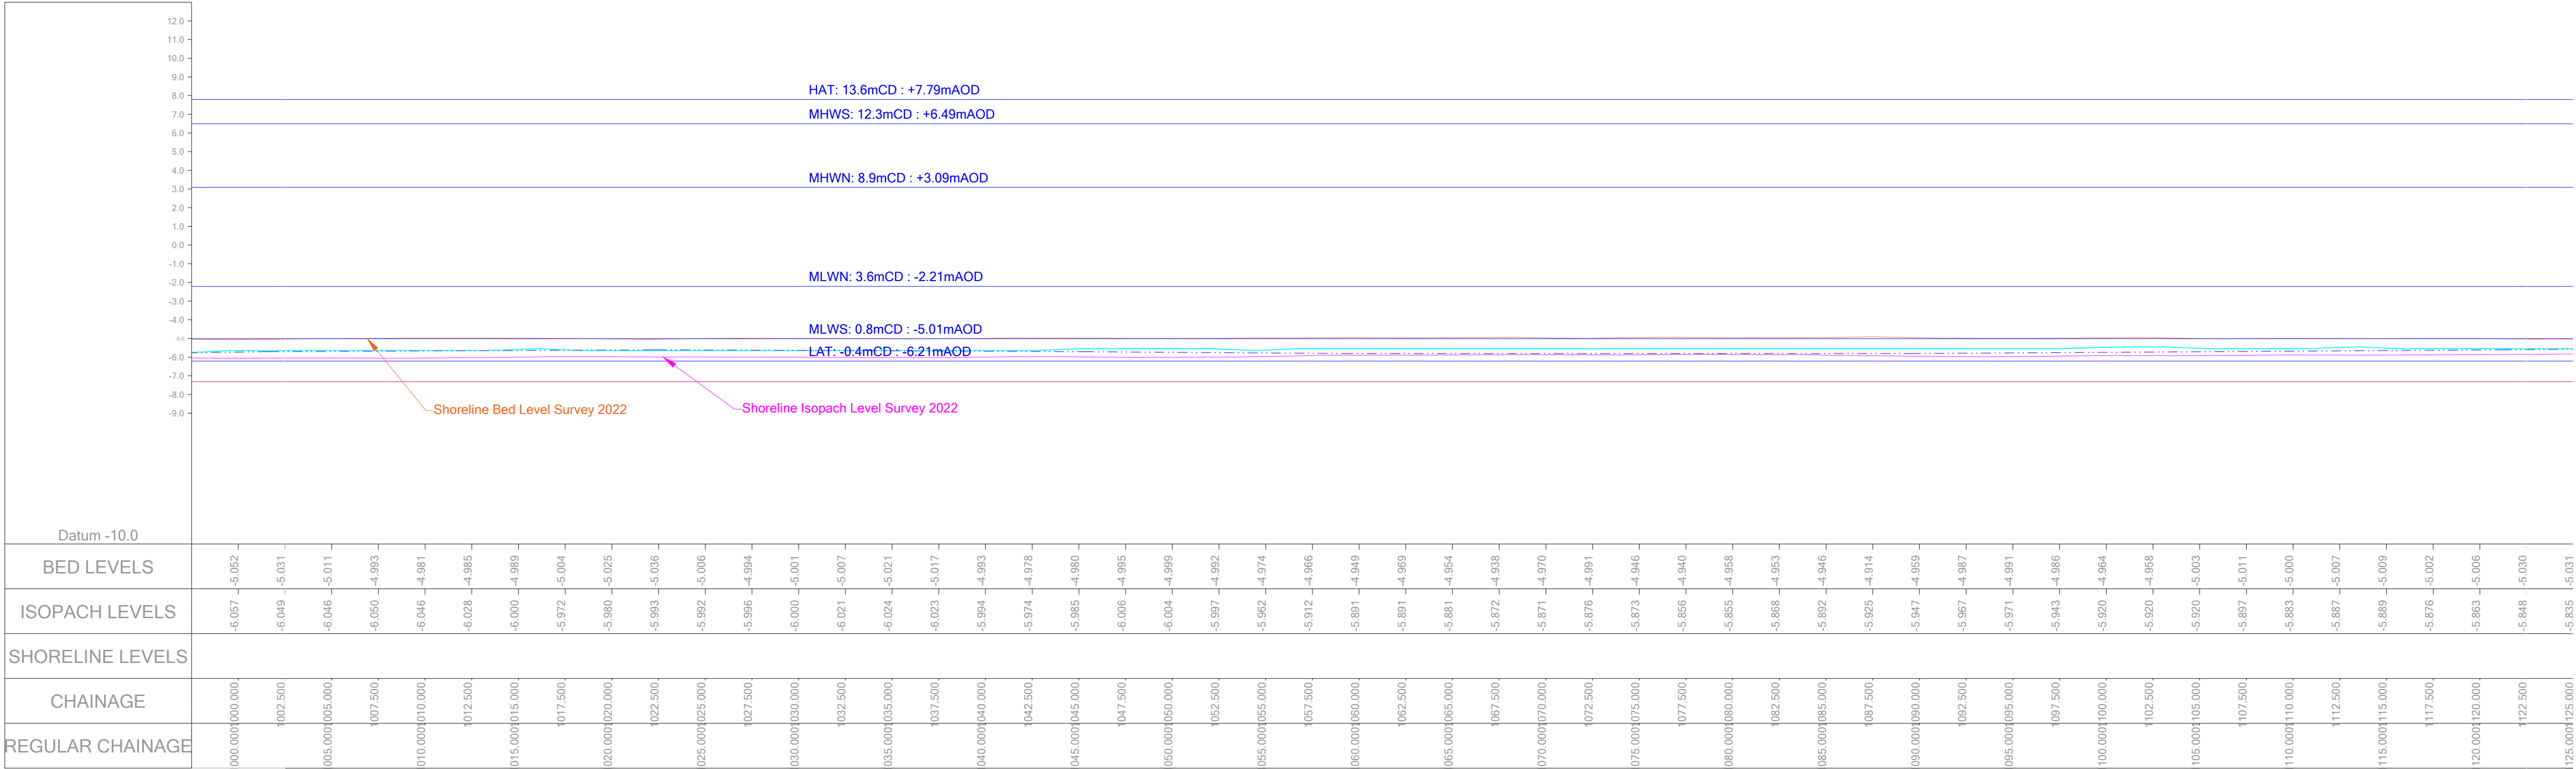

LEGEND:

NOTES:

ALL DIMENSIONS ARE IN M. ALL LEVELS ARE IN mAOD UNLESS NOTED OTHERWISE.

ASSUMPTIONS REGARDING THE GRADIENT.

THE VISIBLE SECTION OF PIPE ON THE BEACH HAS AN APPROXIMATE GRADIENT (1:X) OF 1:4.5/6.

THE CHANGE IN VERTICAL HEIGHT BETWEEN THE INVERT OF THE PIPE AT THE PROPOSED 'CUT'/SLIP LINE POSITION AND THE EXISTING OUTLET INVERT IS APPROXIMATELY 8.2487m. THE HORIZONTAL DISTANCE BETWEEN THESE POSITIONS IS IN THE ORDER OF 1304.582m. THE AVERAGE GRADIENT (1:X) BETWEEN THOSE TWO POSITIONS IS 1:158.

Rev	Date	By	Rev Description
OUTLINE DESIGN DETAIL			

CLIENT:

EASTMAN

PROJECT REF:

EASTMAN; NEWPORT OUTFALL

DRAWING TITLE:

EXISTING CROSS SECTIONS 5 OF 7

DRAWING NUMBER:

1001-13 (5) EXISTING LONG CROSS SECTION (5 OF 7)

ISSUE DATE:

24/03/22

SCALE:

NTS



Head Office & Accounts

Osprey Business Park
Byng Street, Landore,
Swansea, SA1 2NR
Tel: (01792) 301818
Fax: (01792) 645698

Bristol Office

St. Andrews House
St. Andrews Road
Avonmouth
Bristol BS11 9DQ
Tel: (01179) 382603

Email: enquiries@kaymac Ltd
Website: www.kaymacmarine.co.uk