
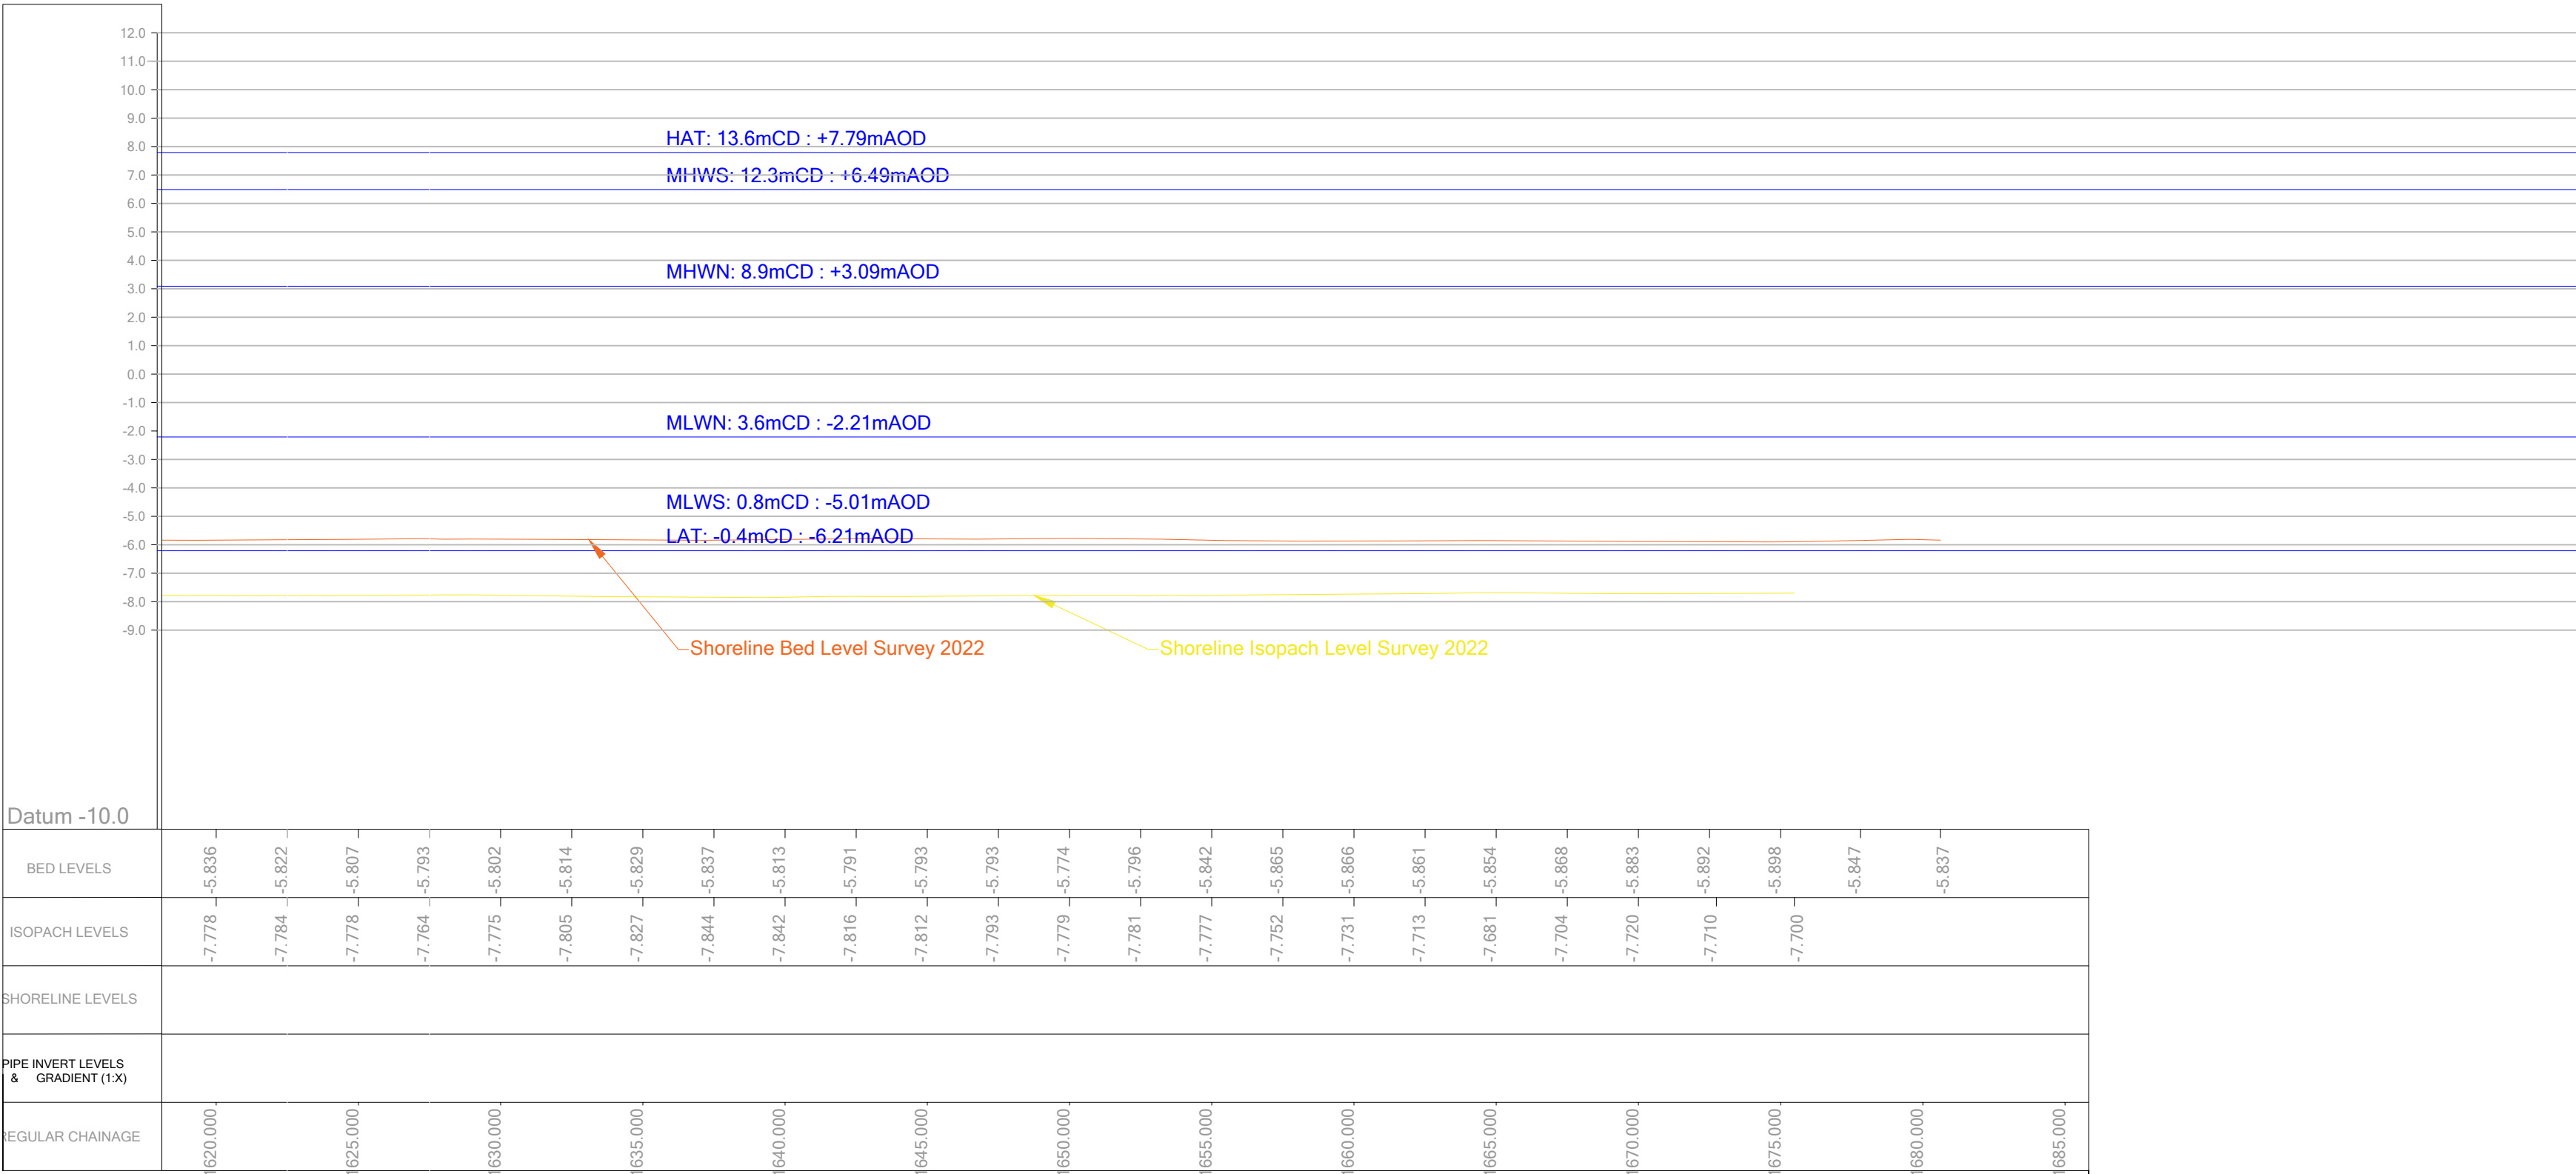


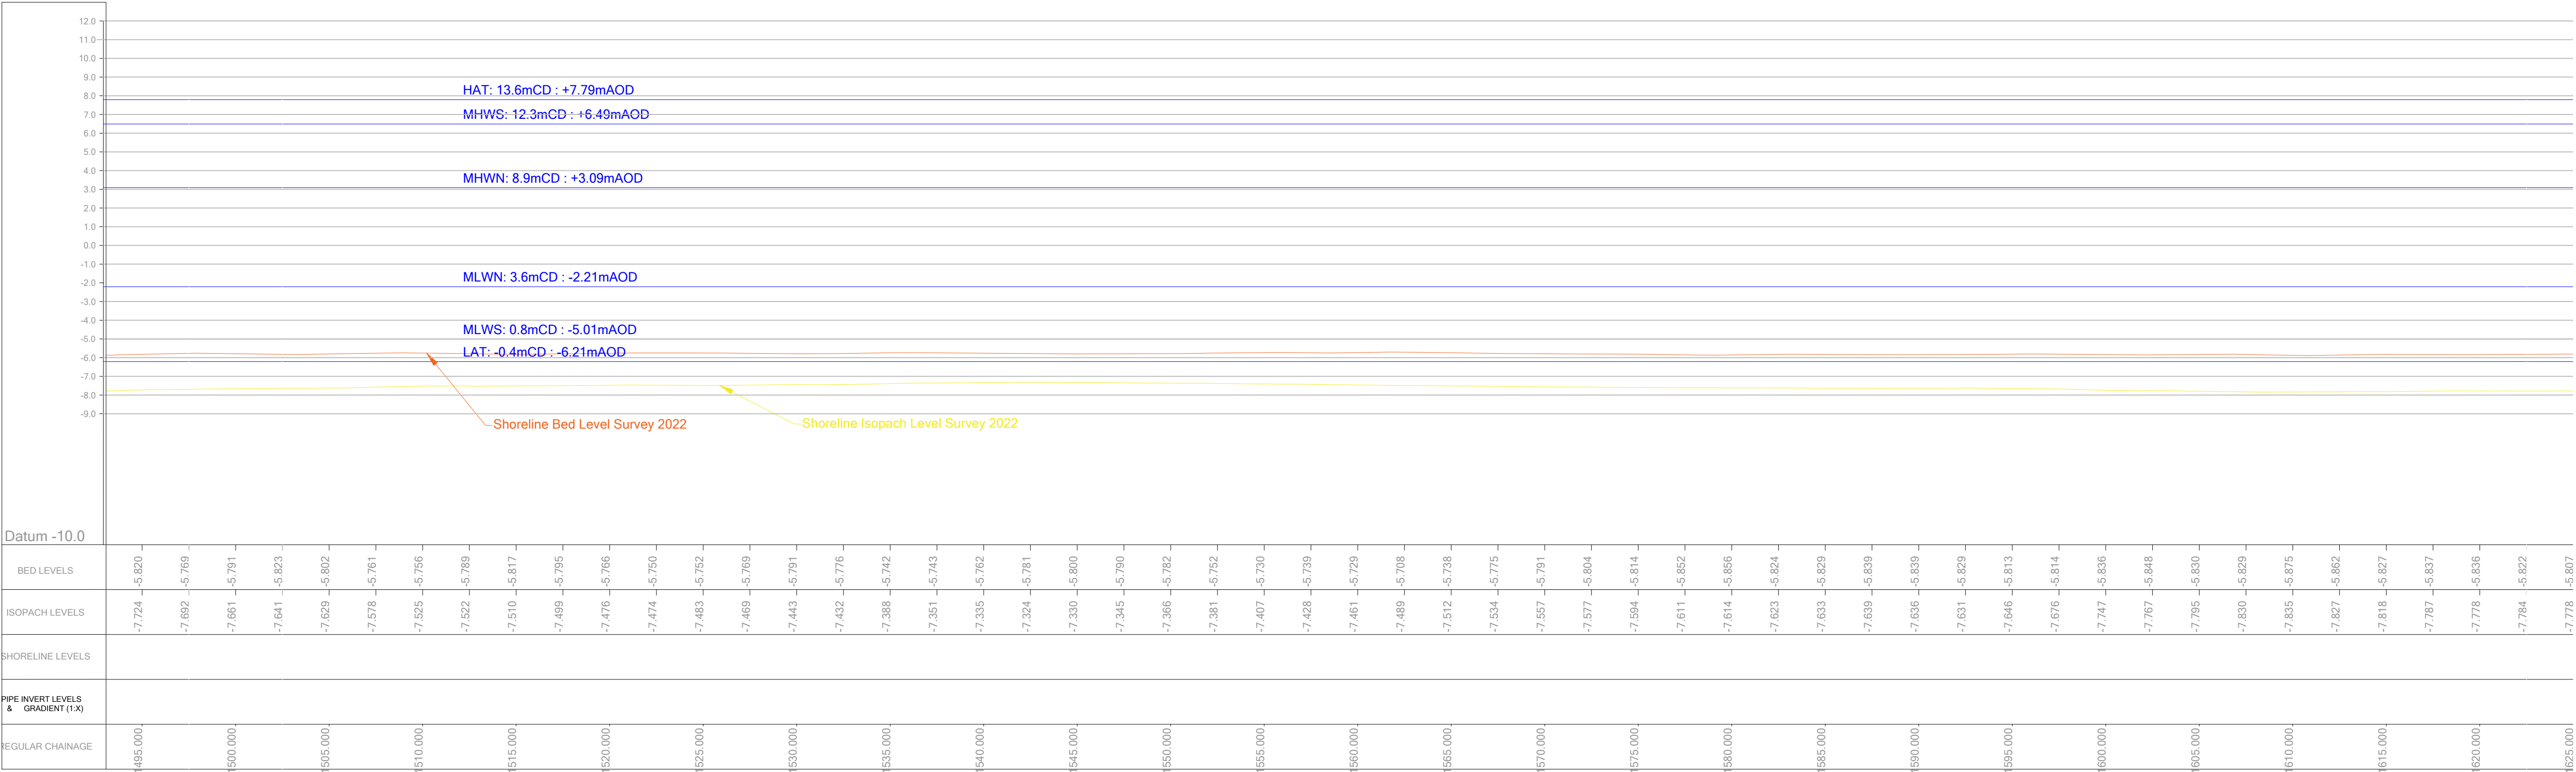

LEGEND:

NOTES:

ALL DIMENSIONS ARE IN M. ALL LEVELS ARE IN mAOD
UNLESS NOTED OTHERWISE.

ASSUMPTIONS REGARDING THE GRADIENT.

THE VISIBLE SECTION OF THE EXISTING PIPE ON THE
BEACH HAS AN APPROXIMATE GRADIENT (1:X) OF 1:4.5-6.

PROPOSED INVERT LEVELS ARE SUBJECT TO CHANGE
FOLLOWING THE PLANNED GROUND INVESTIGATION
WORKS DUE TO BE UNDERTAKEN AT THE END OF MAY
2022.

Rev	Date	By	Rev Description
OUTLINE DESIGN DETAIL			

CLIENT:
EASTMAN

PROJECT REF:
EASTMAN; NEWPORT OUTFALL

DRAWING TITLE:
PROPOSED CROSS SECTIONS 7 OF 7

DRAWING NUMBER:
1001-14 (7) PROPOSED LONG CROSS SECTION (7 OF 7)

ISSUE DATE:	SCALE:
24/03/22	NTS



Head Office & Accounts
Osprey Business Park
Byng Street, Landore,
Swansea, SA1 2NR
Tel: (01792) 301818
Fax: (01792) 645698

Bristol Office
St. Andrews House
St. Andrews Road
Avonmouth
Bristol BS11 9DQ
Tel: (01179) 382603

Email: enquiries@kaymac Ltd
Website: www.kaymacmarine.co.uk