


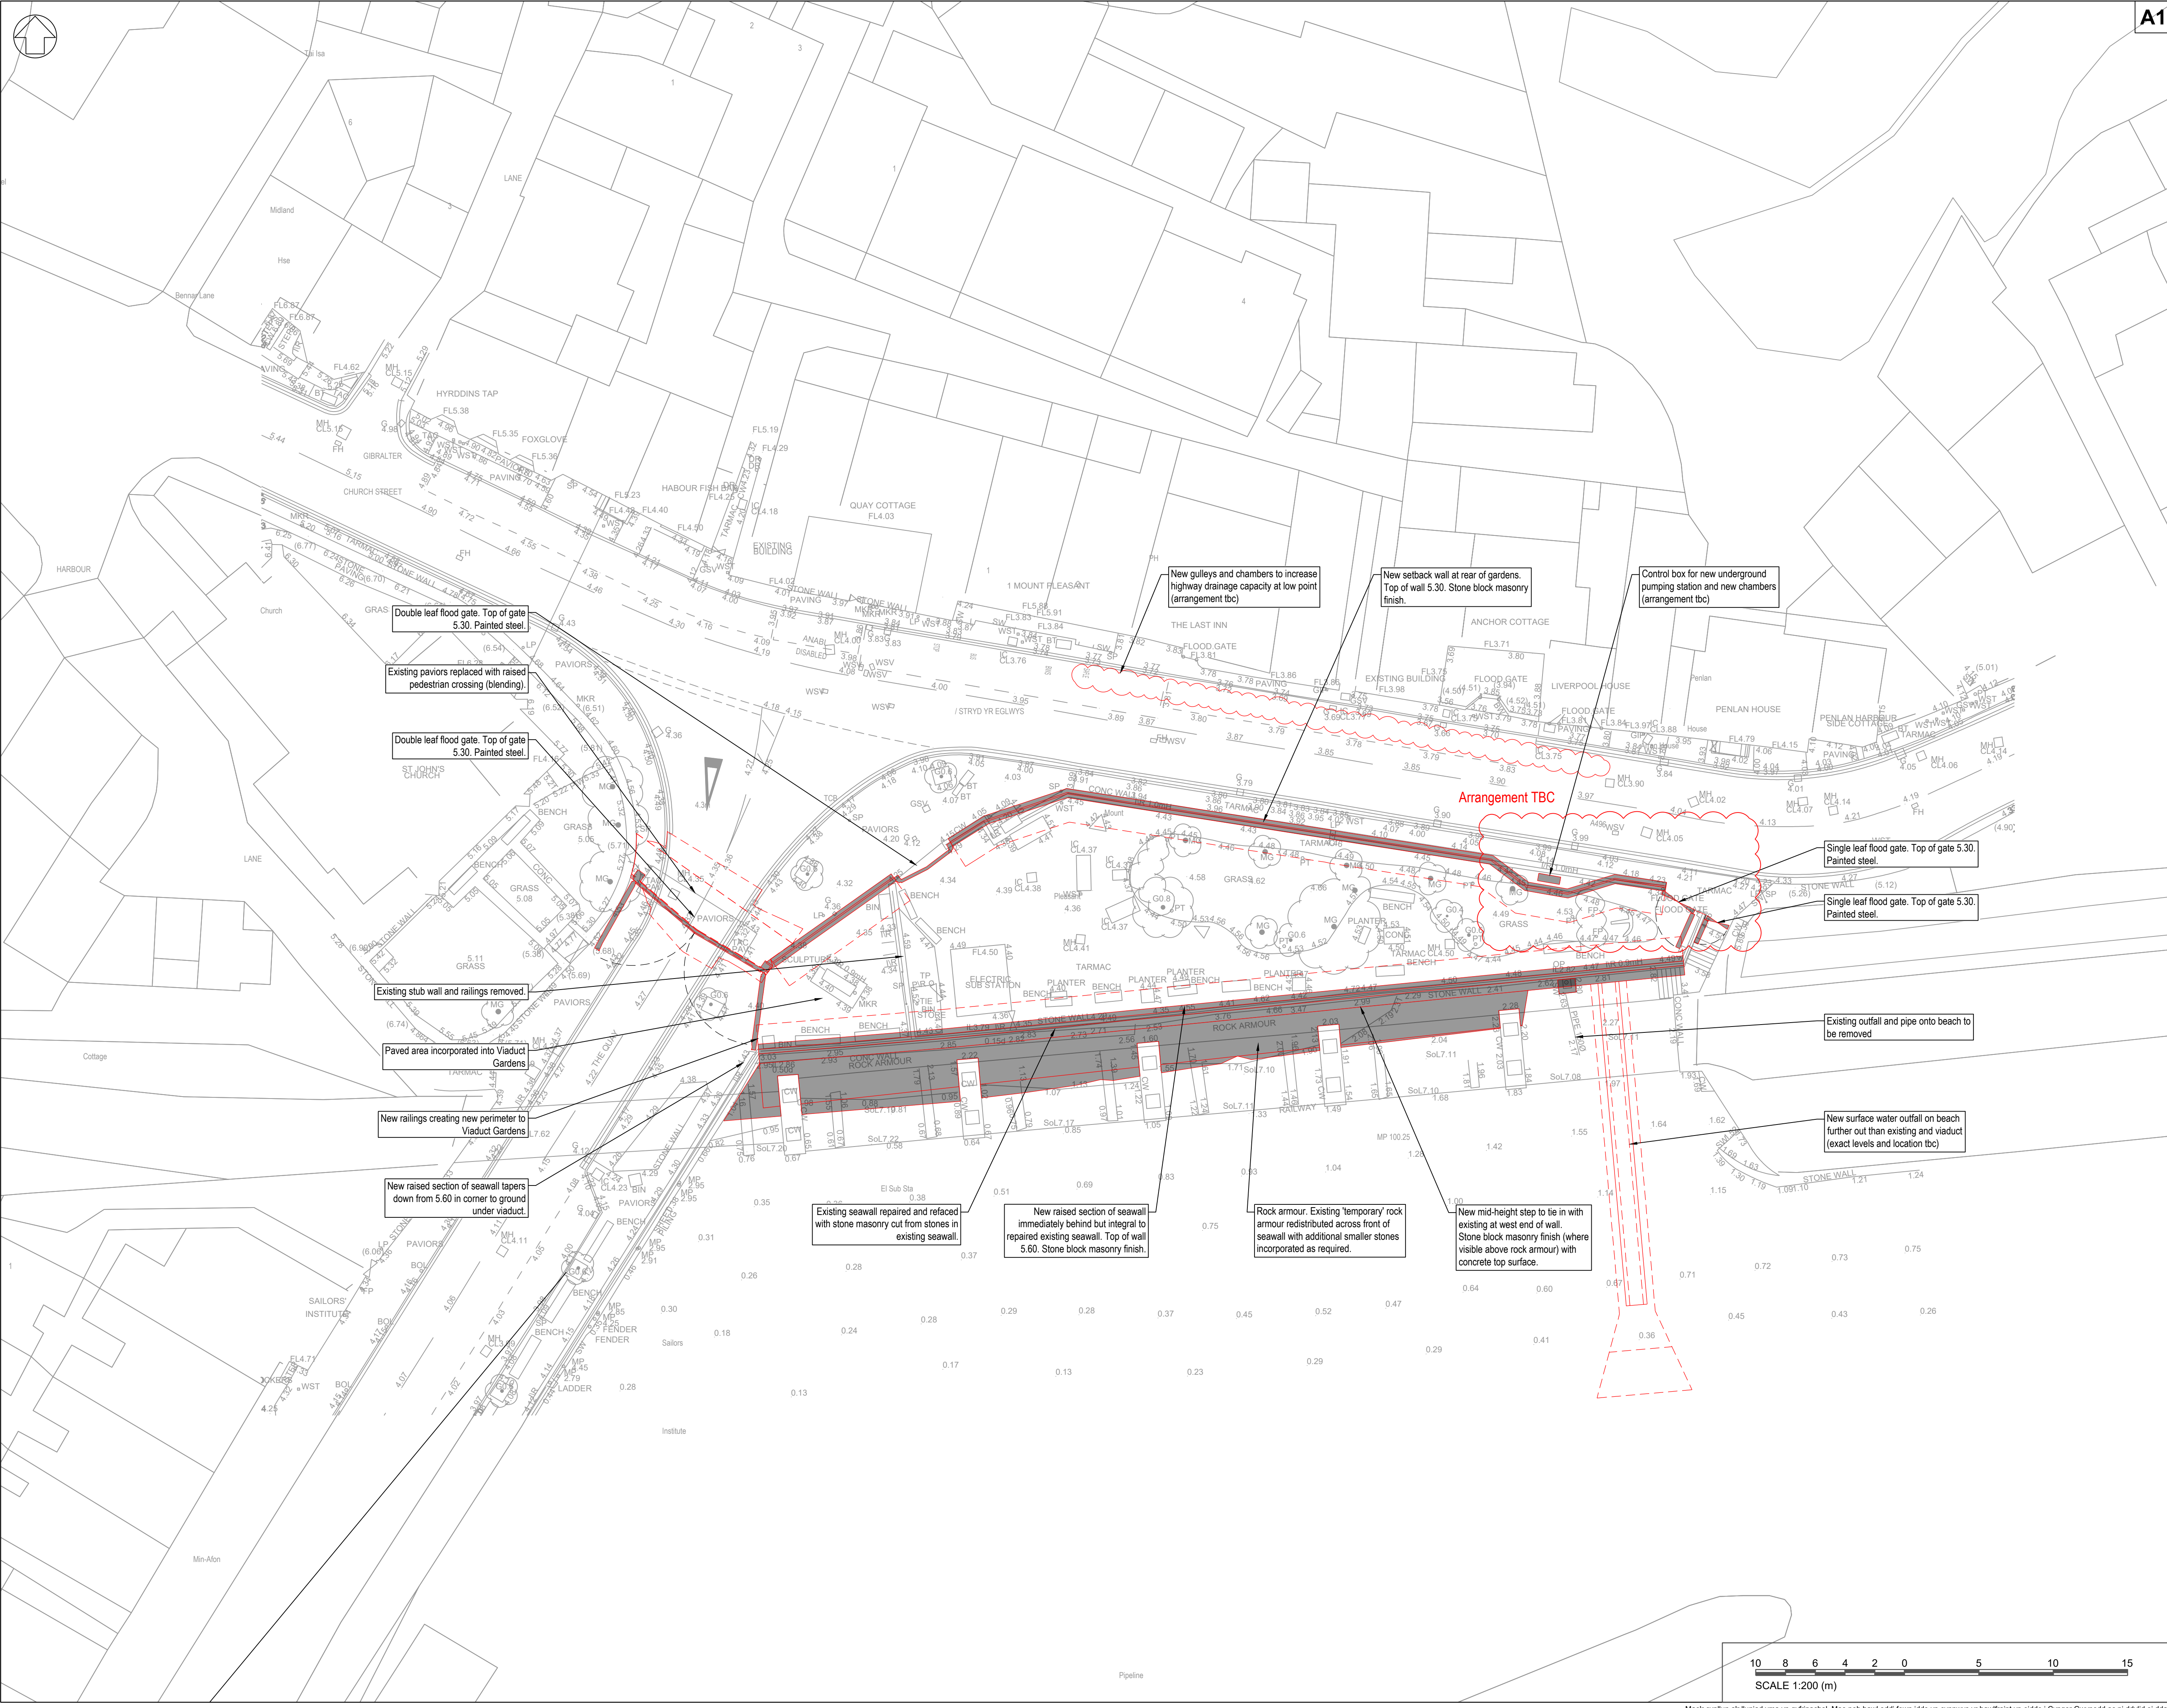

Nodiadau / Notes

1. All dimensions are in millimetres unless noted otherwise.
2. All levels are in metres relative to ordnance datum Newlyn (mAOD) unless noted otherwise.
3. All coordinates are in metres relative to ordnance survey national grid.
4. Do not scale from this drawing. all dimensions must be checked / verified on site.

Land Ownership Boundary

Reference Drawings

285699-ARP-XX-DR-GEN-100
285699-ARP-XX-DR-GEN-110
285699-ARP-XX-DR-GEN-120
285699-ARP-XX-DR-GEN-150
285699-ARP-XX-DR-GEN-170

Hanes Fersiwn / Version History

P02	31.05.23	CF	JB	BM
-----	----------	----	----	----

WORK IN PROGRESS

P01	07.03.23	CF	JB	BM
-----	----------	----	----	----

WORK IN PROGRESS

Rev	Date	By	Chkd	Appd
-----	------	----	------	------

4 Pierhead Street
Caerdydd / Cardiff
CF10 4QP
Tel +44 029 2047 3727
www.arup.com

Cleient / Client



Enw a Rhif y Prosiect Cyngor Gwynedd / Gynedd Council Project Name and Number

Cynllun arfordirol Gerddi Traphont

Viaduct Gardens Coastal Scheme

Teitl Lluniad / Drawing Title

Planning Application Proposed Site Layout

Graddfa yn A1 / Scale at A1

1:200 @ A1

Rhan / Role

Civil Engineer

Addaswydd / Suitability

For Planning _____

Rhino y Project Arup / Arup Project Number
00000000-00285699-00
PL7: U.S. Air Force, Navy, and Marine Corps

Title y Edited / Drawing Number

285699-ARP-XX-DR-GEN-150

Statws / Status

S2

Adolygiad / Rev

P02

50

Mae'r cynllun a'r lluniad yma yn gyfrinachol. Mae pob hawl oddi fewn iddo yn cynnwys yr hawffraint yn eiddo i Cyngor Gwynedd ac ni ddylid ei ddatgelu i eraill na'i atgynhyrchu heb ganiatad ymlaen llaw gan Cyngor Gwynedd 2022

This design and drawing is confidential and all rights therein including copyright and design right are the property of Gwynedd Council and should not be disclosed to a third party or reproduced without prior consent of © Gwynedd Council 2022