
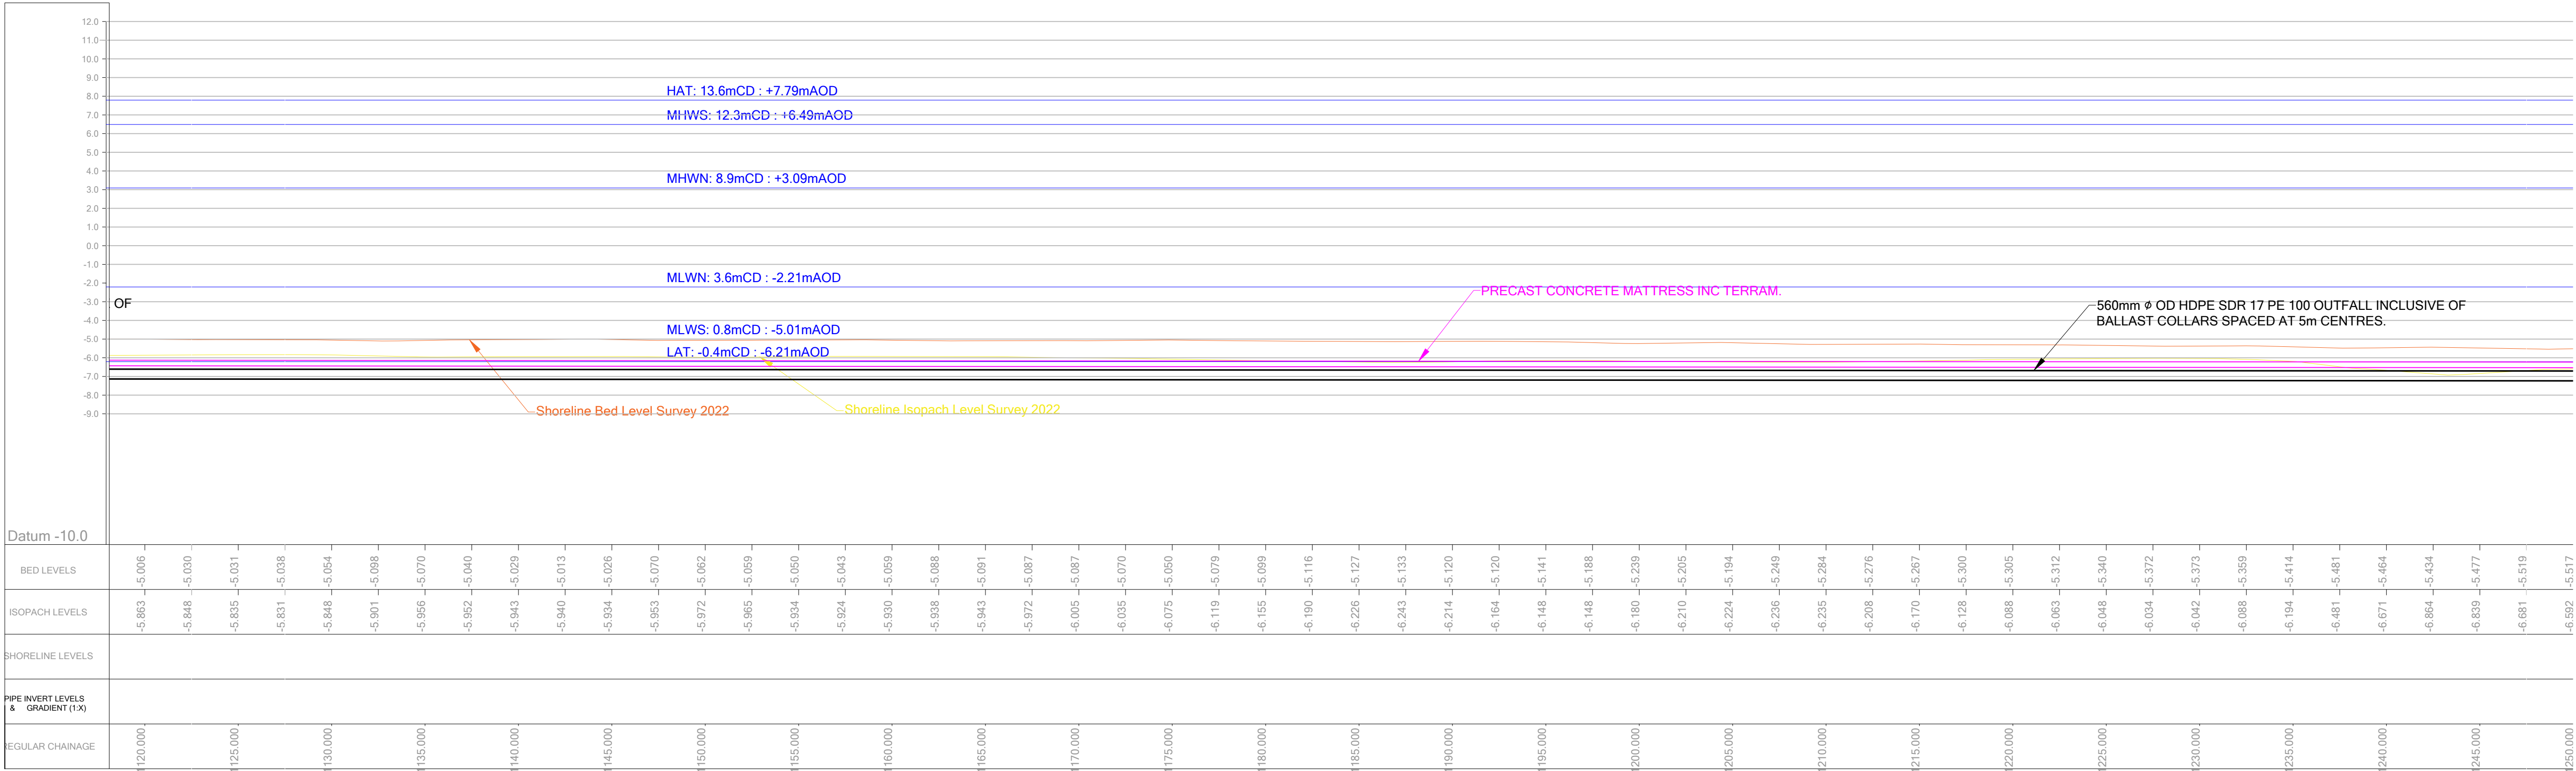


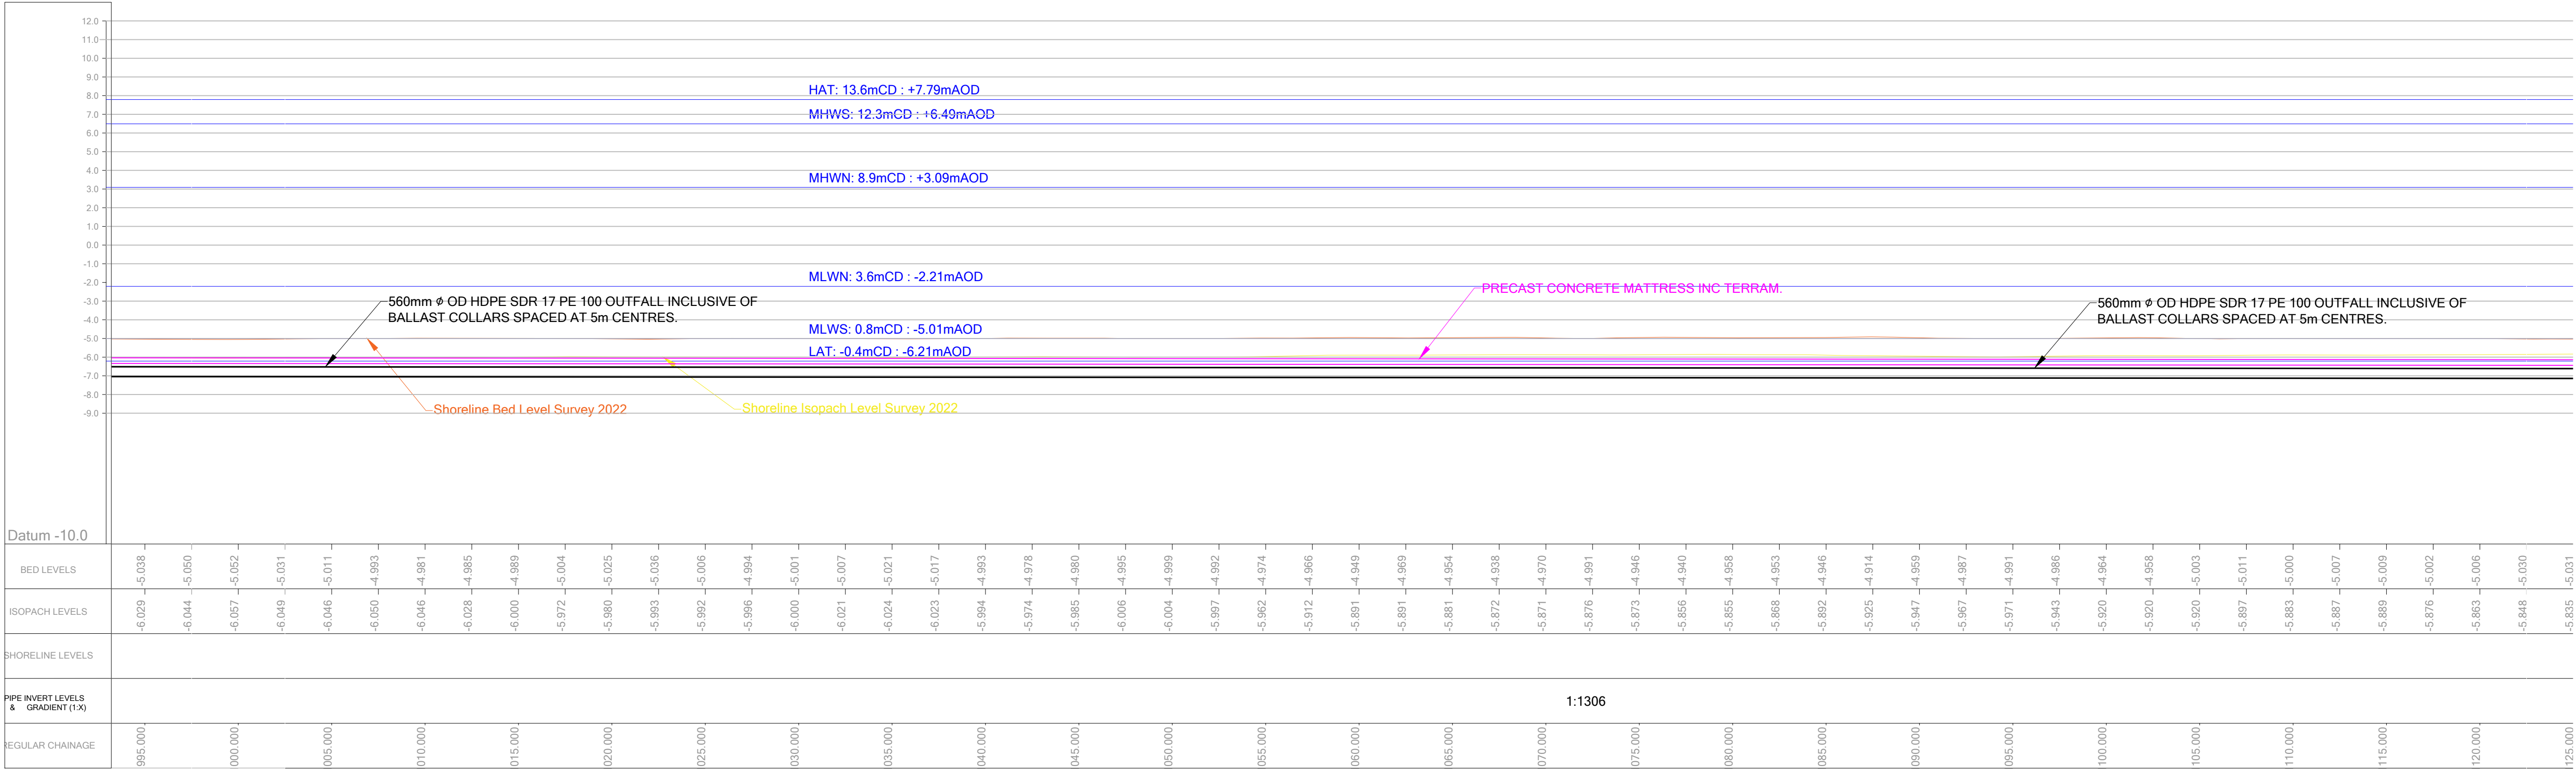

LEGEND:

NOTES:

ALL DIMENSIONS ARE IN M. ALL LEVELS ARE IN mAOD UNLESS NOTED OTHERWISE.

ASSUMPTIONS REGARDING THE GRADIENT.

THE VISIBLE SECTION OF THE EXISTING PIPE ON THE BEACH HAS AN APPROXIMATE GRADIENT (1:X) OF 1:4.5.6.

PROPOSED INVERT LEVELS ARE SUBJECT TO CHANGE FOLLOWING THE PLANNED GROUND INVESTIGATION WORKS DUE TO BE UNDERTAKEN AT THE END OF MAY 2022.

Rev	Date	By	Rev Description
-----	------	----	-----------------

OUTLINE DESIGN DETAIL

CLIENT:

EASTMAN

PROJECT REF:

EASTMAN; NEWPORT OUTFALL

DRAWING TITLE:

PROPOSED CROSS SECTIONS 5 OF 7

DRAWING NUMBER:

1001-14 (5) PROPOSED LONG CROSS SECTION (5 OF 7)

ISSUE DATE:

24/03/22

SCALE:

NTS



Head Office & Accounts

Osprey Business Park
Byng Street, Landore,
Swansea, SA1 2NR
Tel: (01792) 301818
Fax: (01792) 645698