


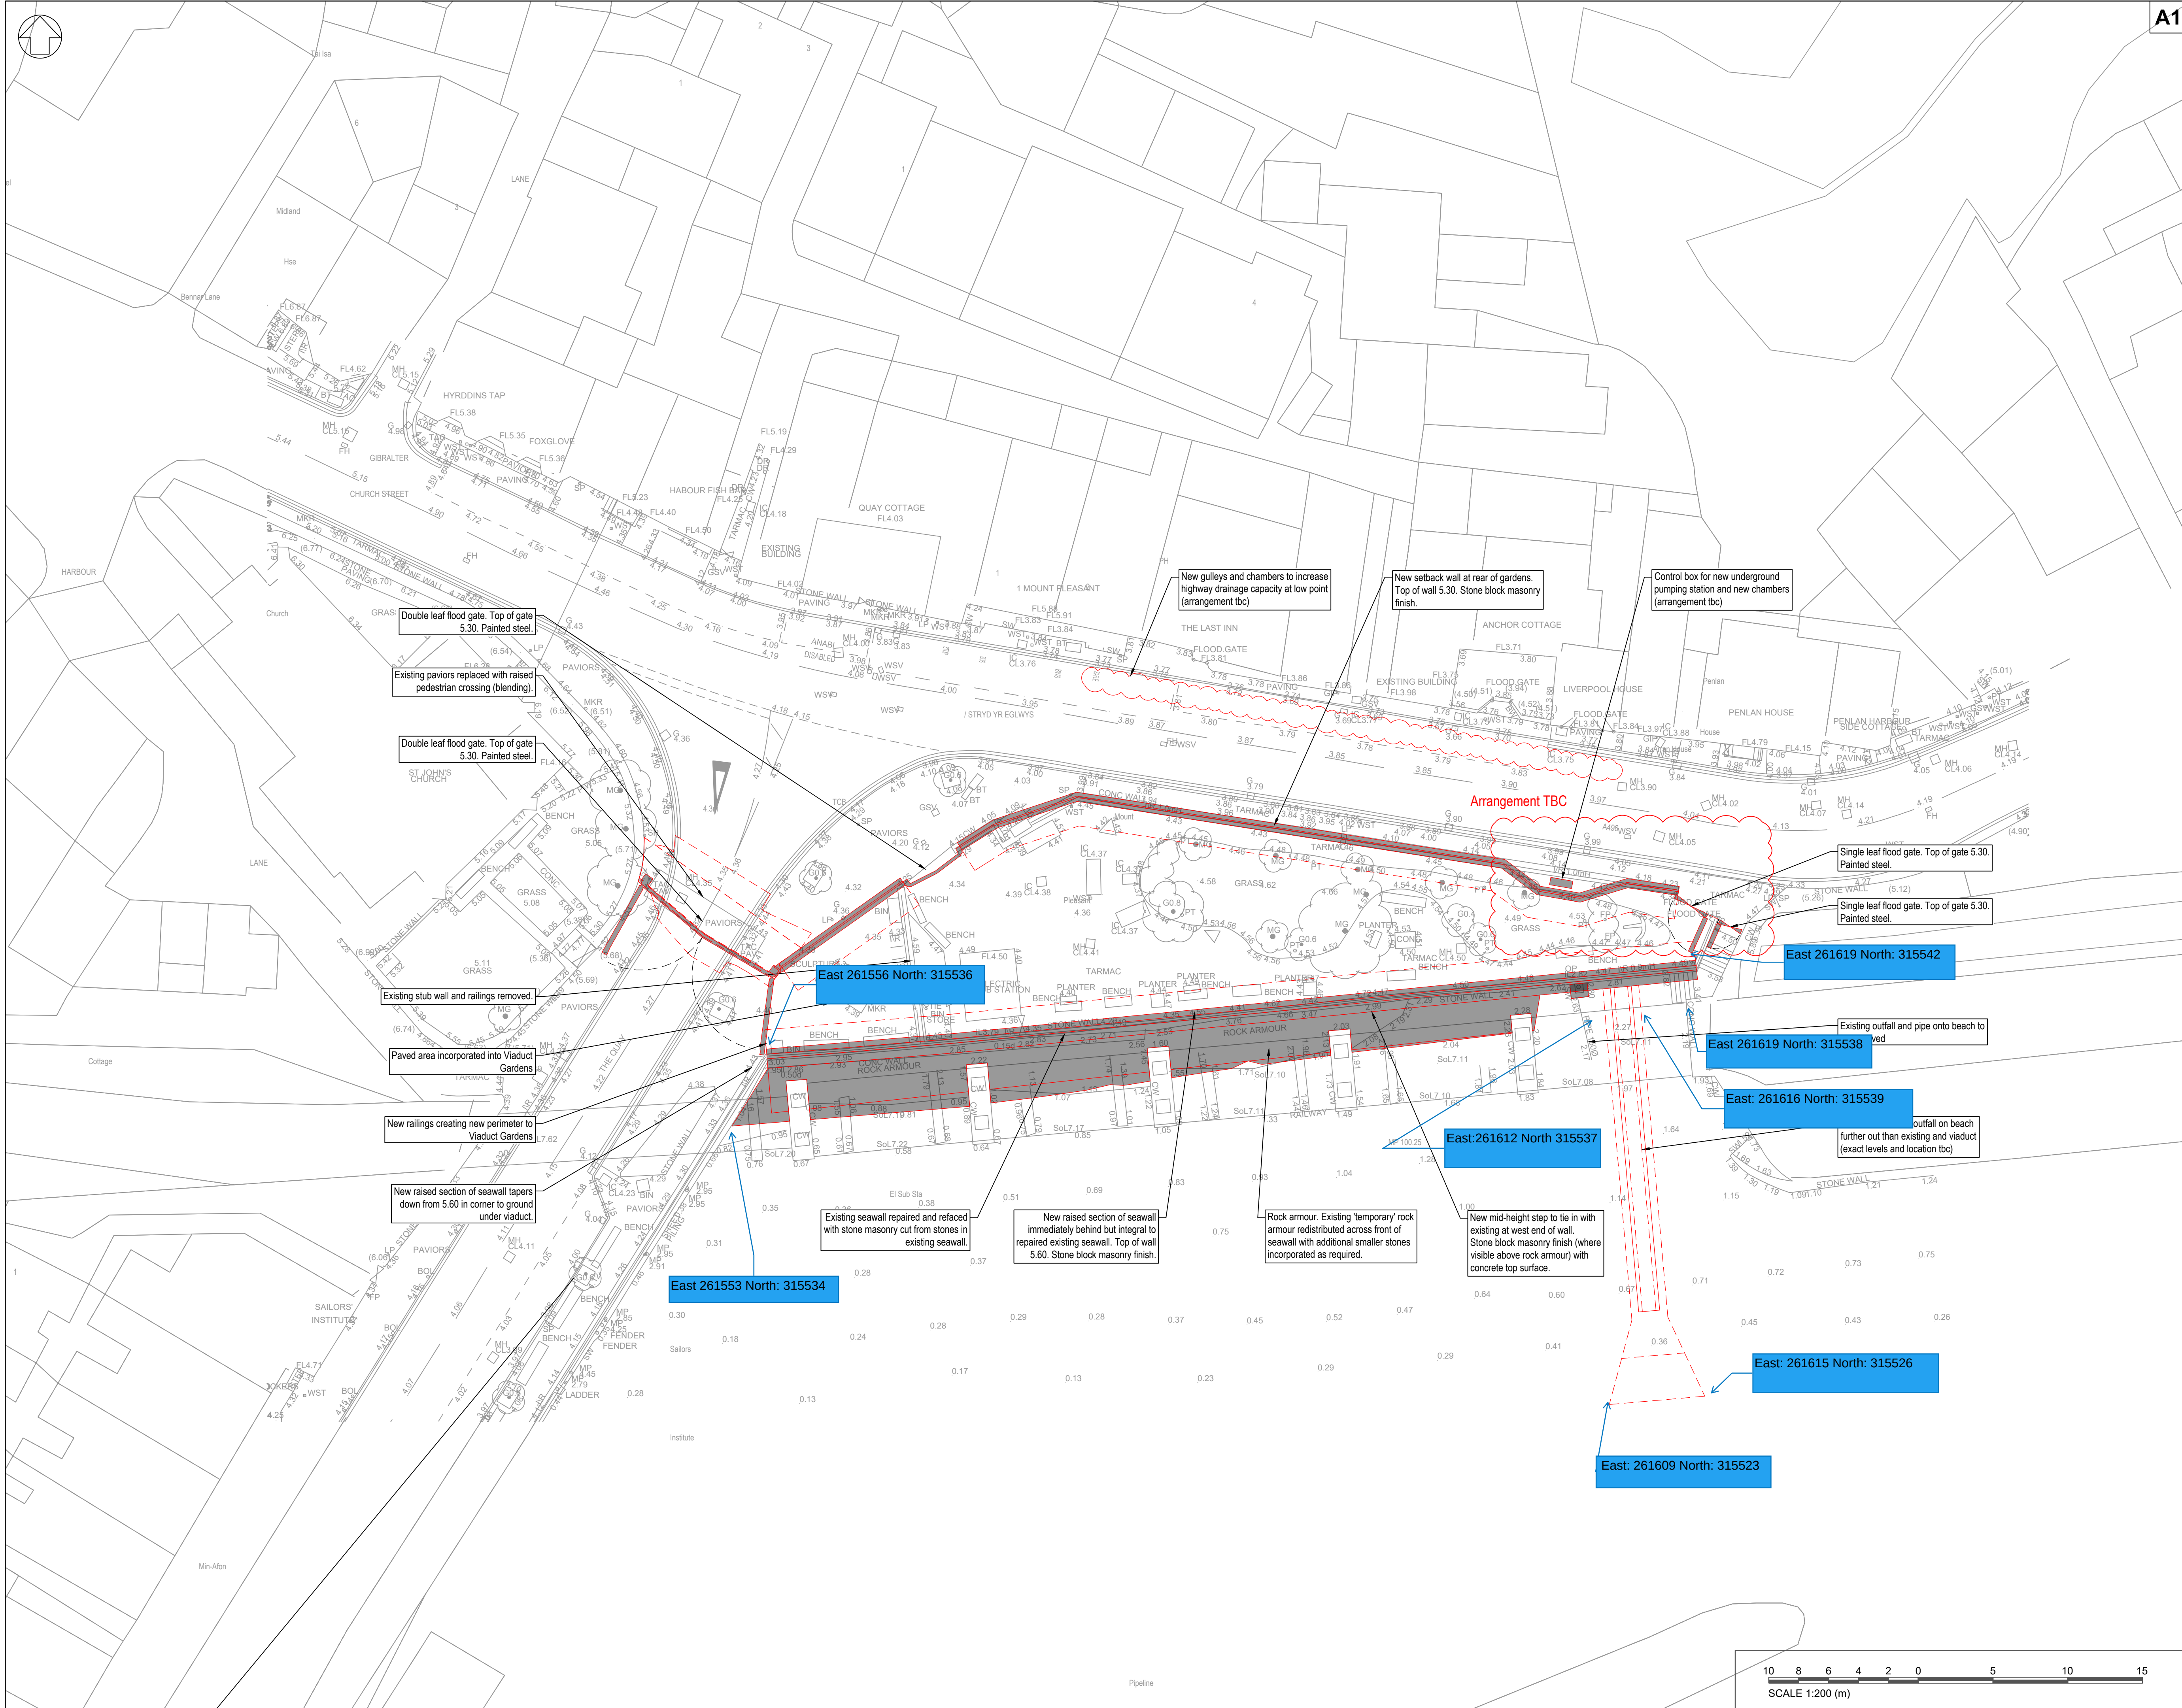

A1

- Nodiadau / Notes
- All dimensions are in millimetres unless noted otherwise.
 - All levels are in metres relative to ordnance datum Newlyn (mAOD) unless noted otherwise.
 - All coordinates are in metres relative to ordnance survey national grid.
 - Do not scale from this drawing. all dimensions must be checked / verified on site.

Legend

- Land Ownership Boundary
- Planning Application Boundary

Reference Drawings

- 285699-ARP-XX-DR-GEN-100
285699-ARP-XX-DR-GEN-110
285699-ARP-XX-DR-GEN-120
285699-ARP-XX-DR-GEN-150
285699-ARP-XX-DR-GEN-170

Hanes Fersiwn / Version History

P02	31.05.23	CF	JB	BM
WORK IN PROGRESS				
P01	07.03.23	CF	JB	BM
WORK IN PROGRESS				
Rev	Date	By	Chkd	Appd

ARUP

4 Pierhead Street
Caerdydd / Cardiff
CF10 4QP
Tel +44 029 2047 3727
www.arup.com

Cleient / Client



Enw a Rhif y Proiect Cynghor Gwynedd / Gwynedd Council Project Name and Number
Cynllun arfordirol Gerddi Traphont

Viaduct Gardens Coastal Scheme

Teitl Luniad / Drawing Title

**Planning Application
Proposed Site Layout**

Graddfa yn A1 / Scale at A1

1:200 @ A1

Rhan / Role

Civil Engineer

Addasrwydd / Suitability

For Planning

Rhif y Proiect Arup / Arup Project Number

285699-00

Rhif y Luniad / Drawing Number

A1

Status / Status

S2

Adolygiad / Rev

P02

285699-ARP-XX-DR-GEN-150