
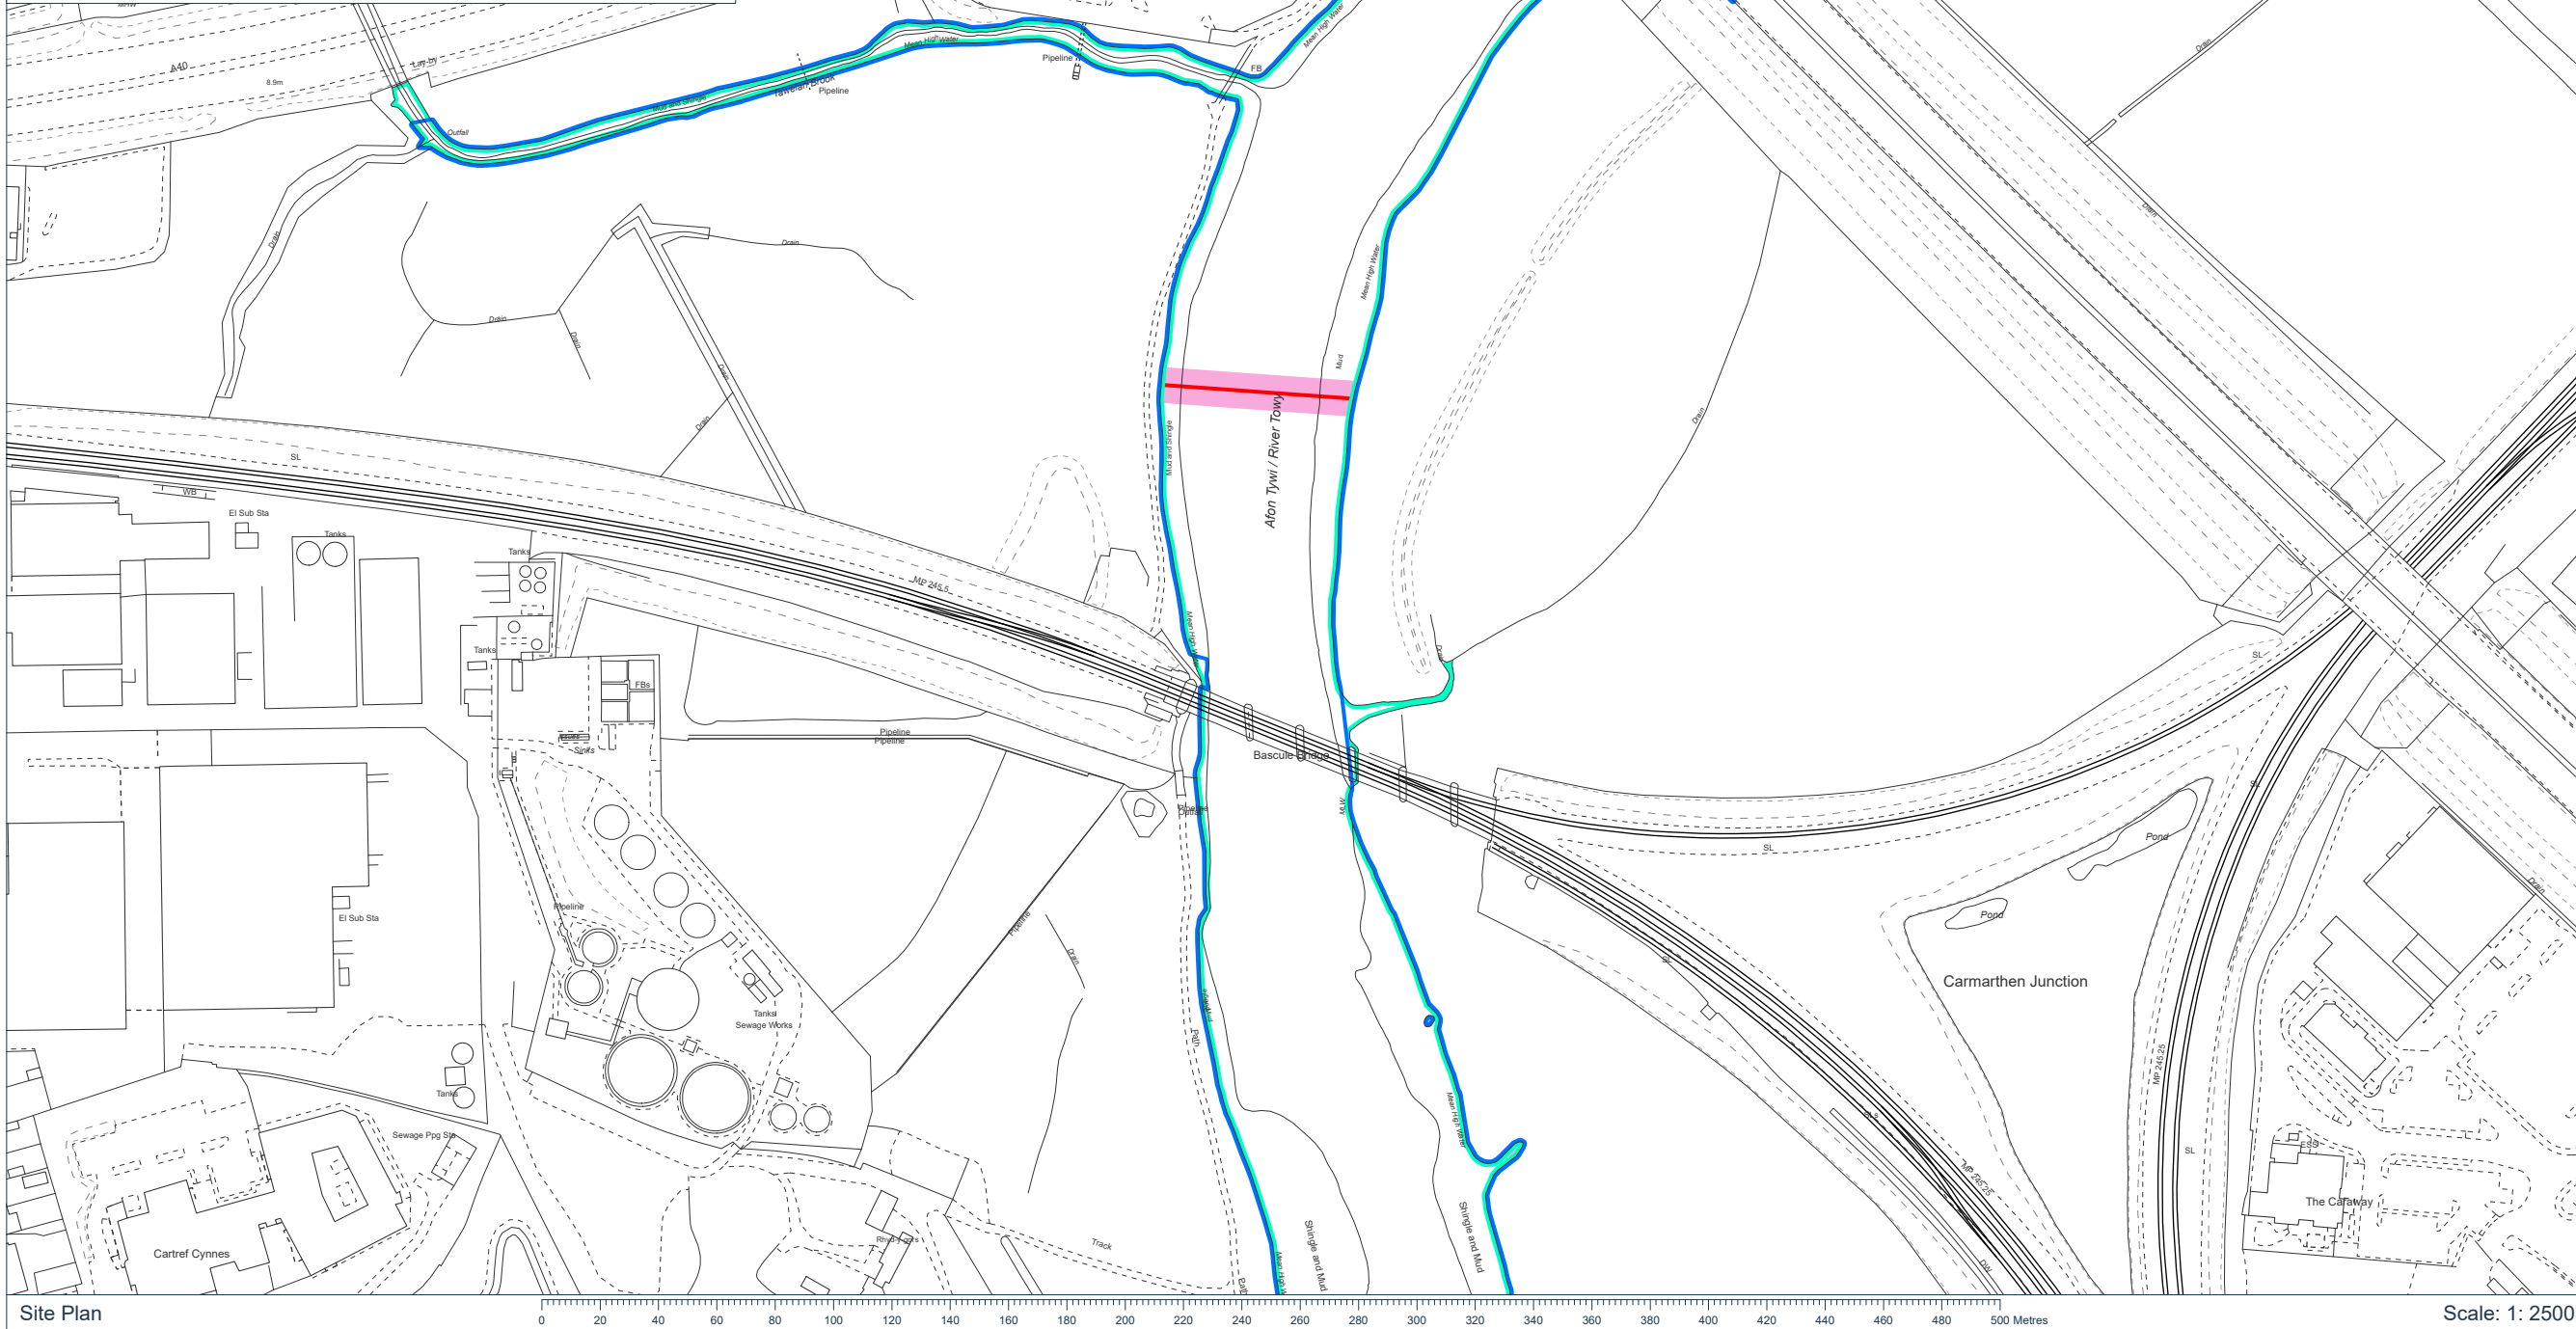


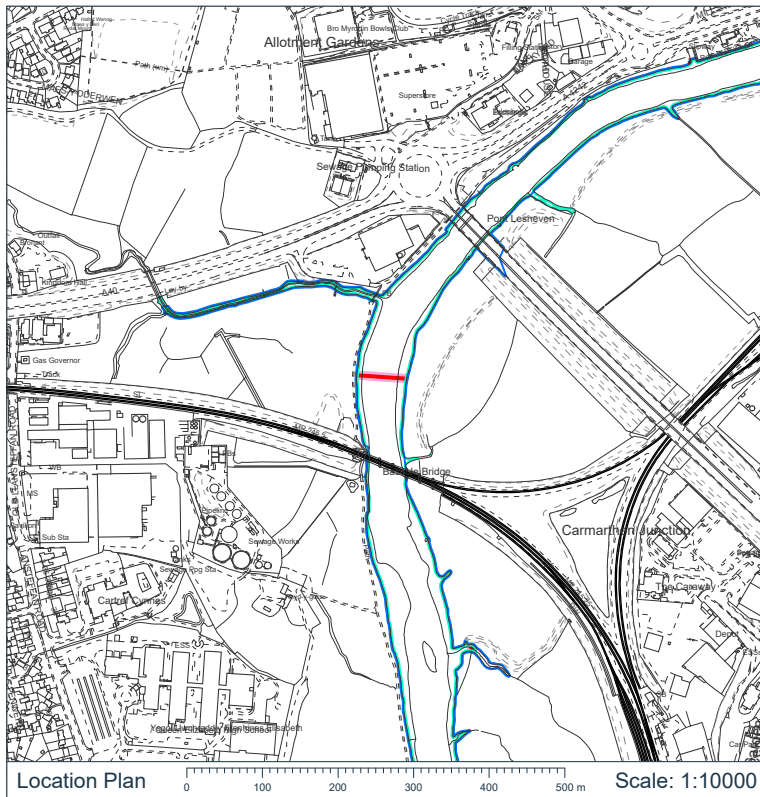

DALCOUR MACLAREN		
Key:		
	Area of Ownership	
	Mean High Water (Springs)	
	Easement (Area 12.35m)	
	Pipeline	
Notes:		
Coordinate System: British National Grid Projection: Transverse Mercator Datum: OSGB 1936		
Interest: The Kings Most Excellent Majesty Right of His Crown		
Location: River Towy, Llangunnor, Carmarthen, Carmarthenshire, SA31 3BH		
Coords: 240527, 219404		
Scheme Name: Carmarthen High Pressure Diversion - Phase 1		
Drawing Name: Information Plan		
Drawing No: 22001669_PLN_INFO_13.1		
Rev	Date	Description
-	13.06.2023	First Issue
Drawn:	WP	
Approved:	DJ	
Sheet No:	1 of 1	
Sheet Size:	A3	
WALES&WEST UTILITIES		
The information contained in this document is confidential and protected by copyright. The use, copying or disclosure to a third party, either wholly or in part, except with the written permission of, and in the manner prescribed by Wales & West Utilities Limited constitutes an infringement of copyright. Dalcour MacLaren does not warrant that this document is definitive nor free of error and does not accept liability for any loss caused or arising from reliance upon information provided herein. Although our best efforts have been made to ensure the accuracy of these plans, all measurements must be confirmed on site. BASED UPON THE ORDNANCE SURVEY MAP WITH THE SANCTION OF THE CONTROLLER OF HM STATIONERY OFFICE. CROWN COPYRIGHT RESERVED. © OS LICENCE No. 100044308		