


Water Resources Act 1991
as amended by the Environment Act 1995
Consent to Discharge
Certificate of Holder



**ENVIRONMENT
AGENCY**

Part A

To: HUGHES BROS
THE DIRECTOR
SWN Y MOR
9 GLAN Y DON
BULL BAY AMLWCH

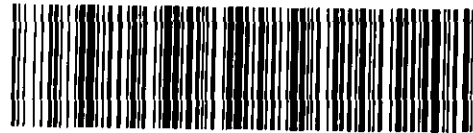

CG0350701_2006_03_03

The **Environment Agency** ("the Agency") hereby confirm that the above named person is a/the registered holder of consent **CG0350701**

Nature of Discharge(s); **SEWAGE EFF/CRUDE EFF/EMERGENCY**
at

PS AT MAES DERWYDD LLANGFNI

Note: This certificate should be kept with the consent document for future reference. If you transfer responsibility for the discharge to somebody else you must pass the consent to them and tell the Agency within 21 days. **Responsibility for the consent cannot be disclaimed by the holder but the registration of holder may be transferred to a successor.** To do this please complete the form below, then tear it off and return it to the address shown. If you fail to transfer the consent, even though you are no longer on the site, you may still be liable for prosecution for pollution. If you transfer the consent but do not tell us, you will be committing an offence. In case of any queries please contact your local Environment Agency office.

Part B Please complete in block capitals or type.

To:

Water Resources Act 1991: Notice of transfer of consent to discharge

Consent:

Name:

Address:

I/We* hereby serve notice on the Agency that I/we* am/are* no longer a/the* Holder of the above consent which will be/was* transferred to:

* delete as appropriate

Name(s) of new holder(s):

Address:

Post Code:

Date of Transfer to new Holder(s);

Signed:..... Dated:.....

Name (block capitals): Position:



MESSAGE DISPLAY FOR R.CARRINGTON

To: Bex

From: E.JONES
Postmark: 14 Jun 96 2:56 PM
Status: Previously read
Subject: Schedule 23 memo

Host: ST.MELLONS
Delivered: 14 Jun 96 2:56 PM



ASIAN TAETH YR
AMGYLCHEDD
ENVIRONMENT
AGENCY

updated 28 10-96
Bex

Message:

With respect to the memo you sent to Stuart:

CG0350701 - Notice has been signed so no problem with the consent but will transfer to DC/WW once the pumping station has been adopted. I'll sort something out with the letter sent from the Solicitors

CG0094601 - Is to be revoked - Rosemary has written to the discharger

CG0095901 - Rob is at present drafting a reply to the letter received from Mr. Gains. However he is only responsible for one of the chalets on the site. The Schedule 23 notice should be sent to

Mrs. Sylvia Downes

Rose Trading Settlement Trust

19 Dickinson Drive

Walsall

Walsall WS2 9DR.

However this will change sometime in the future as negotiations are underway to sell the site to another party!

I'm glad it's Friday afternoon!

emyr

✓ (Y) BEX
17-6-96

-----X-----



cc'd to Richard Hensworth
PCO 7-5-96
BEP 15

~~Ref~~ Refe to PC
for comment
PARRY
DAVIES
CLWYD-JONES
LLOYD
See CEO attached.

EIN CYF/OUR REF:

ECD.JH. H 138/24
RT/WQ/RCEU/SCHED 23

EICH CYF/YOUR REF:

CYFREITHWYR ~ SOLICITORS

The Environment Agency,
Rivers House,
St. Mellons Business Park,
St. Mellons,
Cardiff CF 3 OLT

25 CHURCH STREET, LLANGFNI,
YNYS MON, GWYNEDD LL77 7DU.

TELEPHONE: 01248-723106
FAX NO: 01248-724555
DX NO: 701770 LLANGFNI

16th April 1996


Dear Sirs,

**RE: Sewerage Pumping Station Maes Derwydd, Llangefni, Gwynedd
Screened Sewage Consent NO. CGO 350701.**

Your letter of the 2nd instant addressed to our client Mr. Ifor Hughes (Hughes Bros) Swn y Mor, 9, Glan y Don, Bull Bay, Amlwch, Anglesey Gwynedd has been forwarded to us as we act for Mr. Ifor Hughes.

We enclose the Form of Consent to discharge effluent relating to the sewage pumping station at Maes Derwydd Llangefni duly signed by him. We would like a discussion with you about this matter as we had understood this sewerage pumping station would form part of the sewerage system which we hope will on completion of the estate be adopted by Welsh Water. Is this now to become the domain of the environment agency?

Yours faithfully,

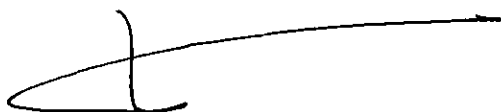

NATIONAL RIVERS AUTHORITY			
Letter No.			
File Ref.			
REC'D 19 APR 1996			
PASSED TO			
FOR CIRC.	FIN.	I.T.	LEGAL PERS.
FILE			
OFFICER	SIGNED		

ALSO AT - HEFYD YN:

CASTLE CHAMBERS,
2A BRIDGE STREET, CASTLE SQUARE,
CAERNARFON,
GWYNEDD LL55 5AB
TELEPHONE: 01286-673381
FAX NO: 01286-674476
DX NO: 23232 CAERNARFON

PARTNERS:
ELINOR C. DAVIES, LL.B.HONS. (LIVERPOOL)
GERAINT CLWYD-JONES, B.A.HONS. (WALES)
NIA WYN LLOYD, LL.B.HONS. (WALES)
GARETH PARRY, B.A.HONS.
RUTH REES DAVIES, LL.B.HONS. (WALES)
LEGAL EXECUTIVE:
ROY LYNCH, F.INST.L.Ex.
ASSISTANT SOLICITOR:
LENA REES DAVIES, LL.B.HONS. (WALES)

THIS FIRM IS REGULATED BY THE LAW SOCIETY
IN THE CONDUCT OF INVESTMENT BUSINESS

HUGHES BROS

SWN Y MOR
9 GLAN Y DON PARC
BULL BAY
AMLWCH



ASiantaeth YR
AMGYLCHEDD
ENVIRONMENT
AGENCY

Consent
Number

Effluent
Type

CG0350701

SCREENED SEWAGE

Discharge Site : SEWAGE PUMPING STN, MAES DERWYDD, LLANGEFNI

Date
Consent
Given or
Last
Reviewed

10-JUN-94

FOR OFFICE
USE ONLY

Chargeable?
(Y/N)

Y

Signed: *L. Hughes*

Date: 11/4/96



MESSAGE DISPLAY FOR R.CARRINGTON

To Bex

From: E.JONES Host: ST.MELLONS
Postmark: 18 Jun 96 9:54 AM Delivered: 18 Jun 96 9:54 AM
Status: Previously read
Subject: Schedule 23 CG0350701

Message:

There's no further action required on this one is there? Mr. Hughes has signed the notice but he passed all the paperwork to his solicitor. I spoke to her yesterday and explained the situation to her - the pumping station will remain Mr. Hughes' responsibility until the system is adopted by Welsh Water.
Don't need to do anything else at present do we?
emyr

-----X-----

Register



Consent No. CG0350701

WATER RESOURCES ACT 1991

Under Section 88 and Schedule 10 of the Water Resources Act 1991 and all other enabling powers the National Rivers Authority hereby serves this Notice

C O N S E N T

Page 1 of 3

On: Hughes Bros.

Of: Swn y Môr, 9 Glan y Don Parc, Bull Bay, Amwlch, Ynys Môn, Gwynedd

For: A discharge of sewage effluent in an emergency

To: Non-tidal river

From: Sewage Pumping Station, Maes Derwydd, Llangefni, Ynys Môn, Gwynedd

This Consent shall not be taken as providing a statutory defence against a charge of pollution in respect of any poisonous, noxious or polluting constituents not specified herein.

THE FOLLOWING REPLACE ALL PREVIOUS CONDITIONS

1. The discharge shall consist only of sewage discharged in an emergency to avoid danger to life or health. An electrical or mechanical breakdown of such severity as to render the pumping station completely inoperable, total failure of the external power supply or total blockage of the rising main shall be considered an emergency. An emergency shall not include station shut-down to facilitate maintenance or refurbishment.
2. The discharge shall be made in the manner and at the place specified as follows:-

Discharging via : A 100mm diameter pipe

Discharging to : Un-named watercourse

At OS Grid Ref : SH 450 757

As shown marked : "Discharge Point" on the attached plan number BM585-01.

continued.....

WATER RESOURCES ACT 1991
 Continuation Sheet

Consent No.	CG0350701
-------------	-----------

page 2 of 3

3. Adequate facilities, approved in writing by the Authority, shall be provided to enable representative samples of the discharge to be safely and conveniently obtained at any time at the outlet as shown marked "Sampling Point" on the attached plan number BM585-01.
4. The discharge shall only take place via a high level overflow from the wet well of the pumping station. The overflow shall be protected by means of a scum board and bar screen of aperture size not greater than 10mm.
5. The discharge shall only take place when it is not reasonably practicable to dispose of the sewage by other means.
6. In the event of an emergency, a minimum of 6 hours storage capacity shall be available before discharge commences, based on design dry weather sewage flow.
7. Standby equipment shall be provided to enable the immediate resumption of full pumping capacity in the event of a duty equipment failure.
8. The pumping station shall have the capability of automatic restart on restoration of the power supply following power supply failure.
9. A plug-in facility shall be provided for emergency power supply to the station in the event of external power supply failure.
10. The pumping station shall be equipped with an automatic remote alarm system to alert the discharger immediately of any significant station failure.
11. The Authority shall be notified of any discharge as soon as reasonably practicable and in any case within 24 hours.


continued.....

Consent No. CG0350701

WATER RESOURCES ACT 1991
 Continuation Sheet

page 3 of 3


12. All reasonable practicable steps shall be taken to minimise the duration of the discharge and its polluting effects.

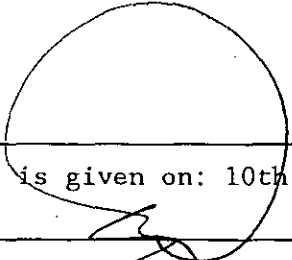This Consent is given on: 10th June, 1994 on behalf of the Authority
 by:  Area Environmental Quality Manager

During the period ending with the: 9th June, 1996 the terms of this
 Consent will not be altered without the written agreement of the person
 making the discharge.

(4475 NE)

(4575 NW)

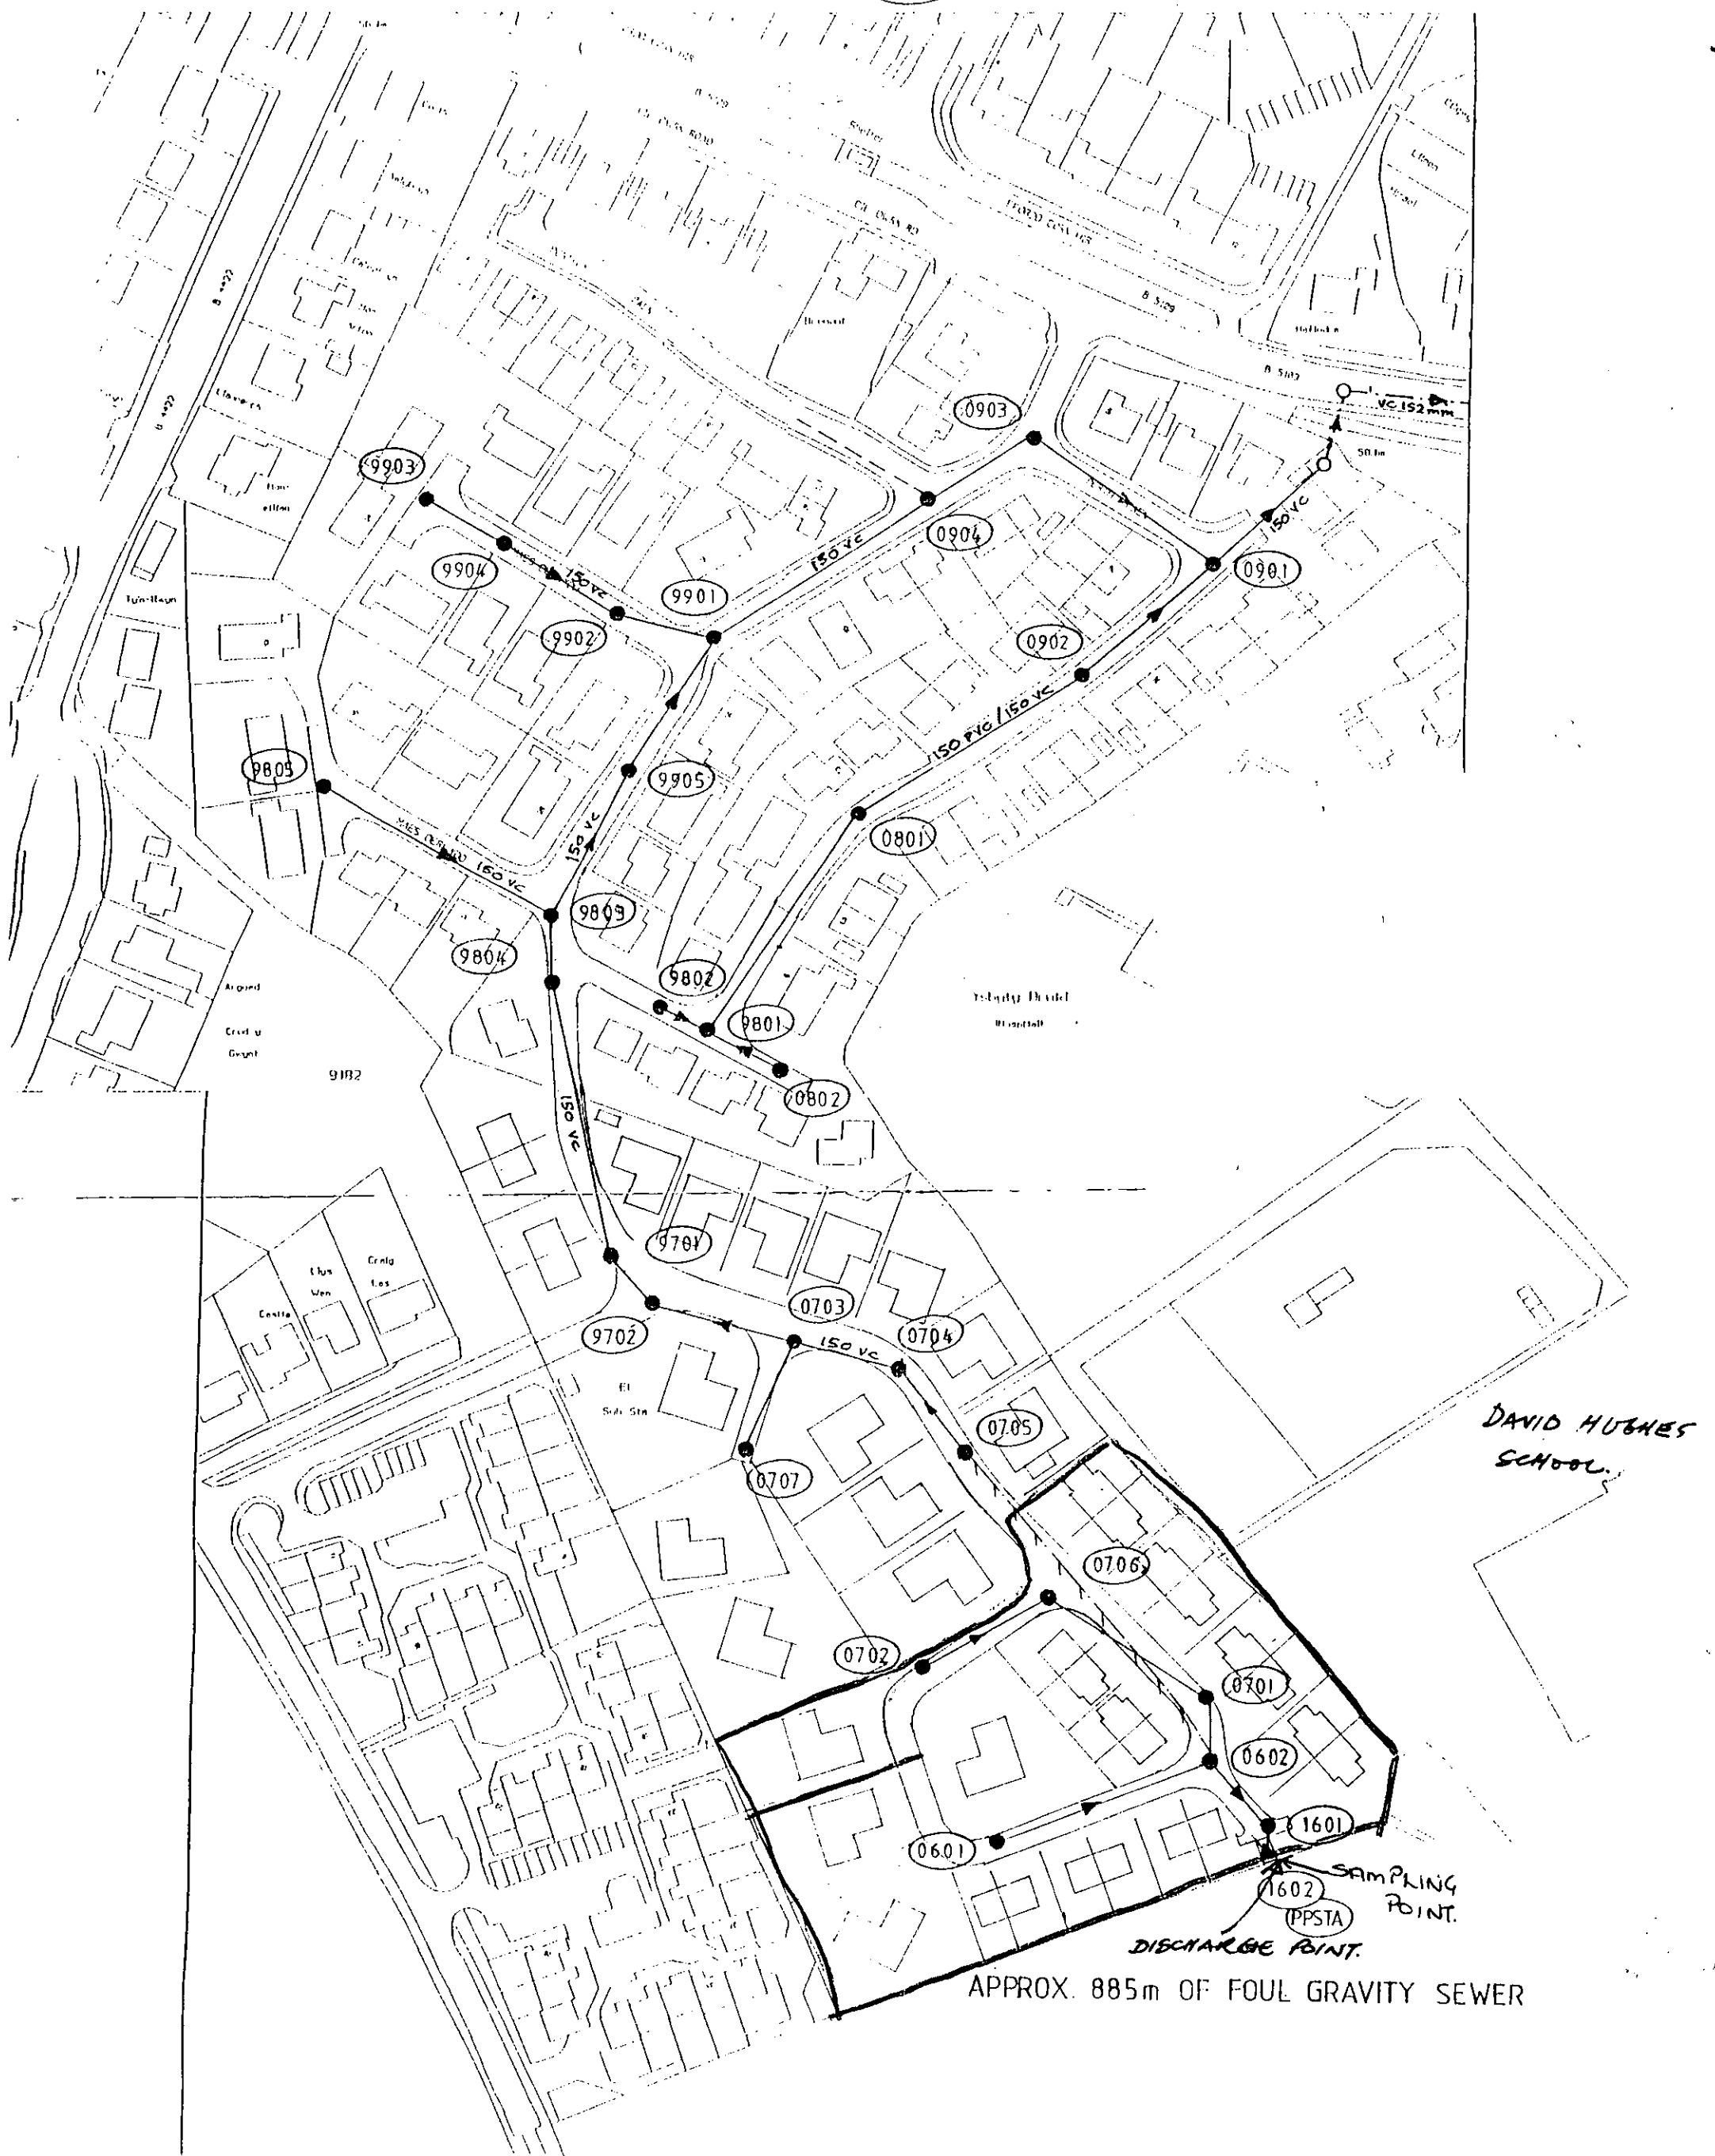

Title
DRAINAGE LAYOUT
MAES DERWDD, LLANGEFNI

Date Feb. 1994

Scale 1:1250

Drawing No BM585-01

THE RGR PARTNERSHIP
BUILDING CONSULTANTS
Mona House, Bulkeley Square
Llangefni, Anglesey LL77 7LS
Tel (0248) 722887