


- Bottom of Bank
- Bottom of Ditch
- Fence
- Gate
- Hedge
- Top Of Bank
- Top Of Ditch
- Top Of Face
- Topographic Contour (1m Interval)
- Topographic Contour (5m Interval)
- Track
- Water

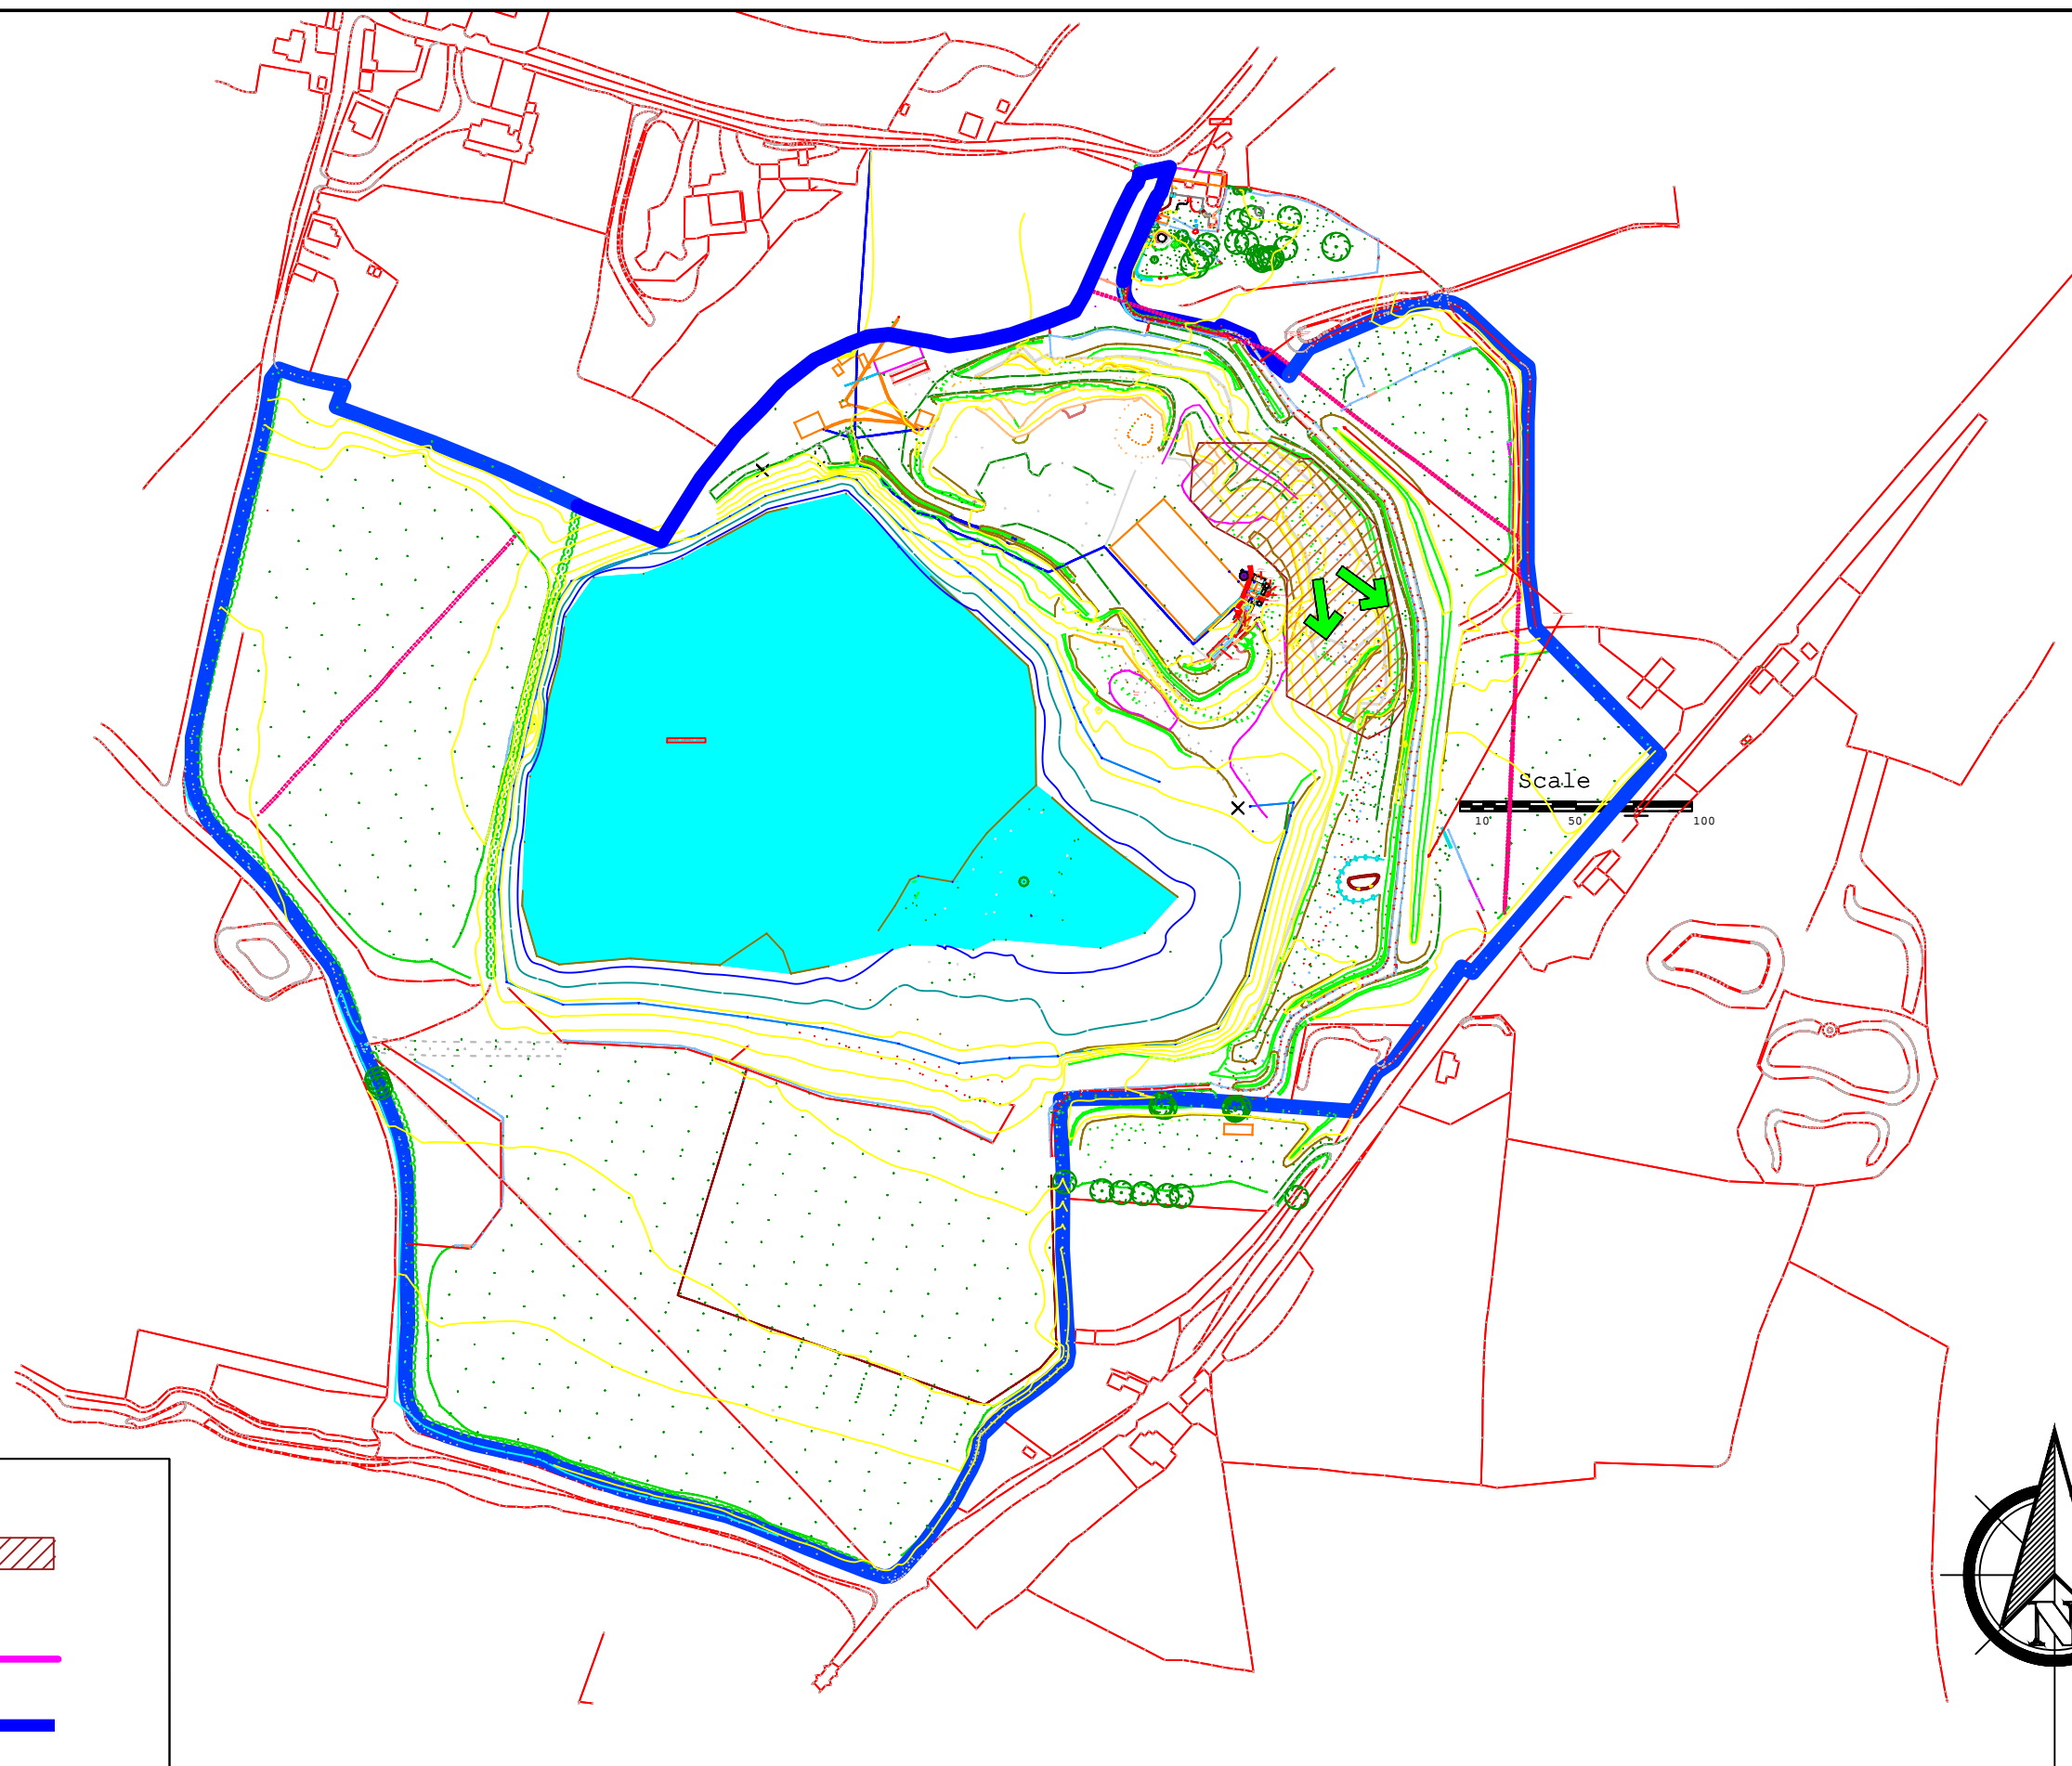

Legend

- Working area
- Direction of working
- Haul Road
- Land Ownership and Abstraction Area Boundary



Rowlands View
Templeton, Narberth
SA67 8RG

Working Area Plan

Issue Date

Carew Quarry

Drawn by: TT Date: 20/06/22

Drawing Number: AC/WP/TT/001

Scale: See scale bar