


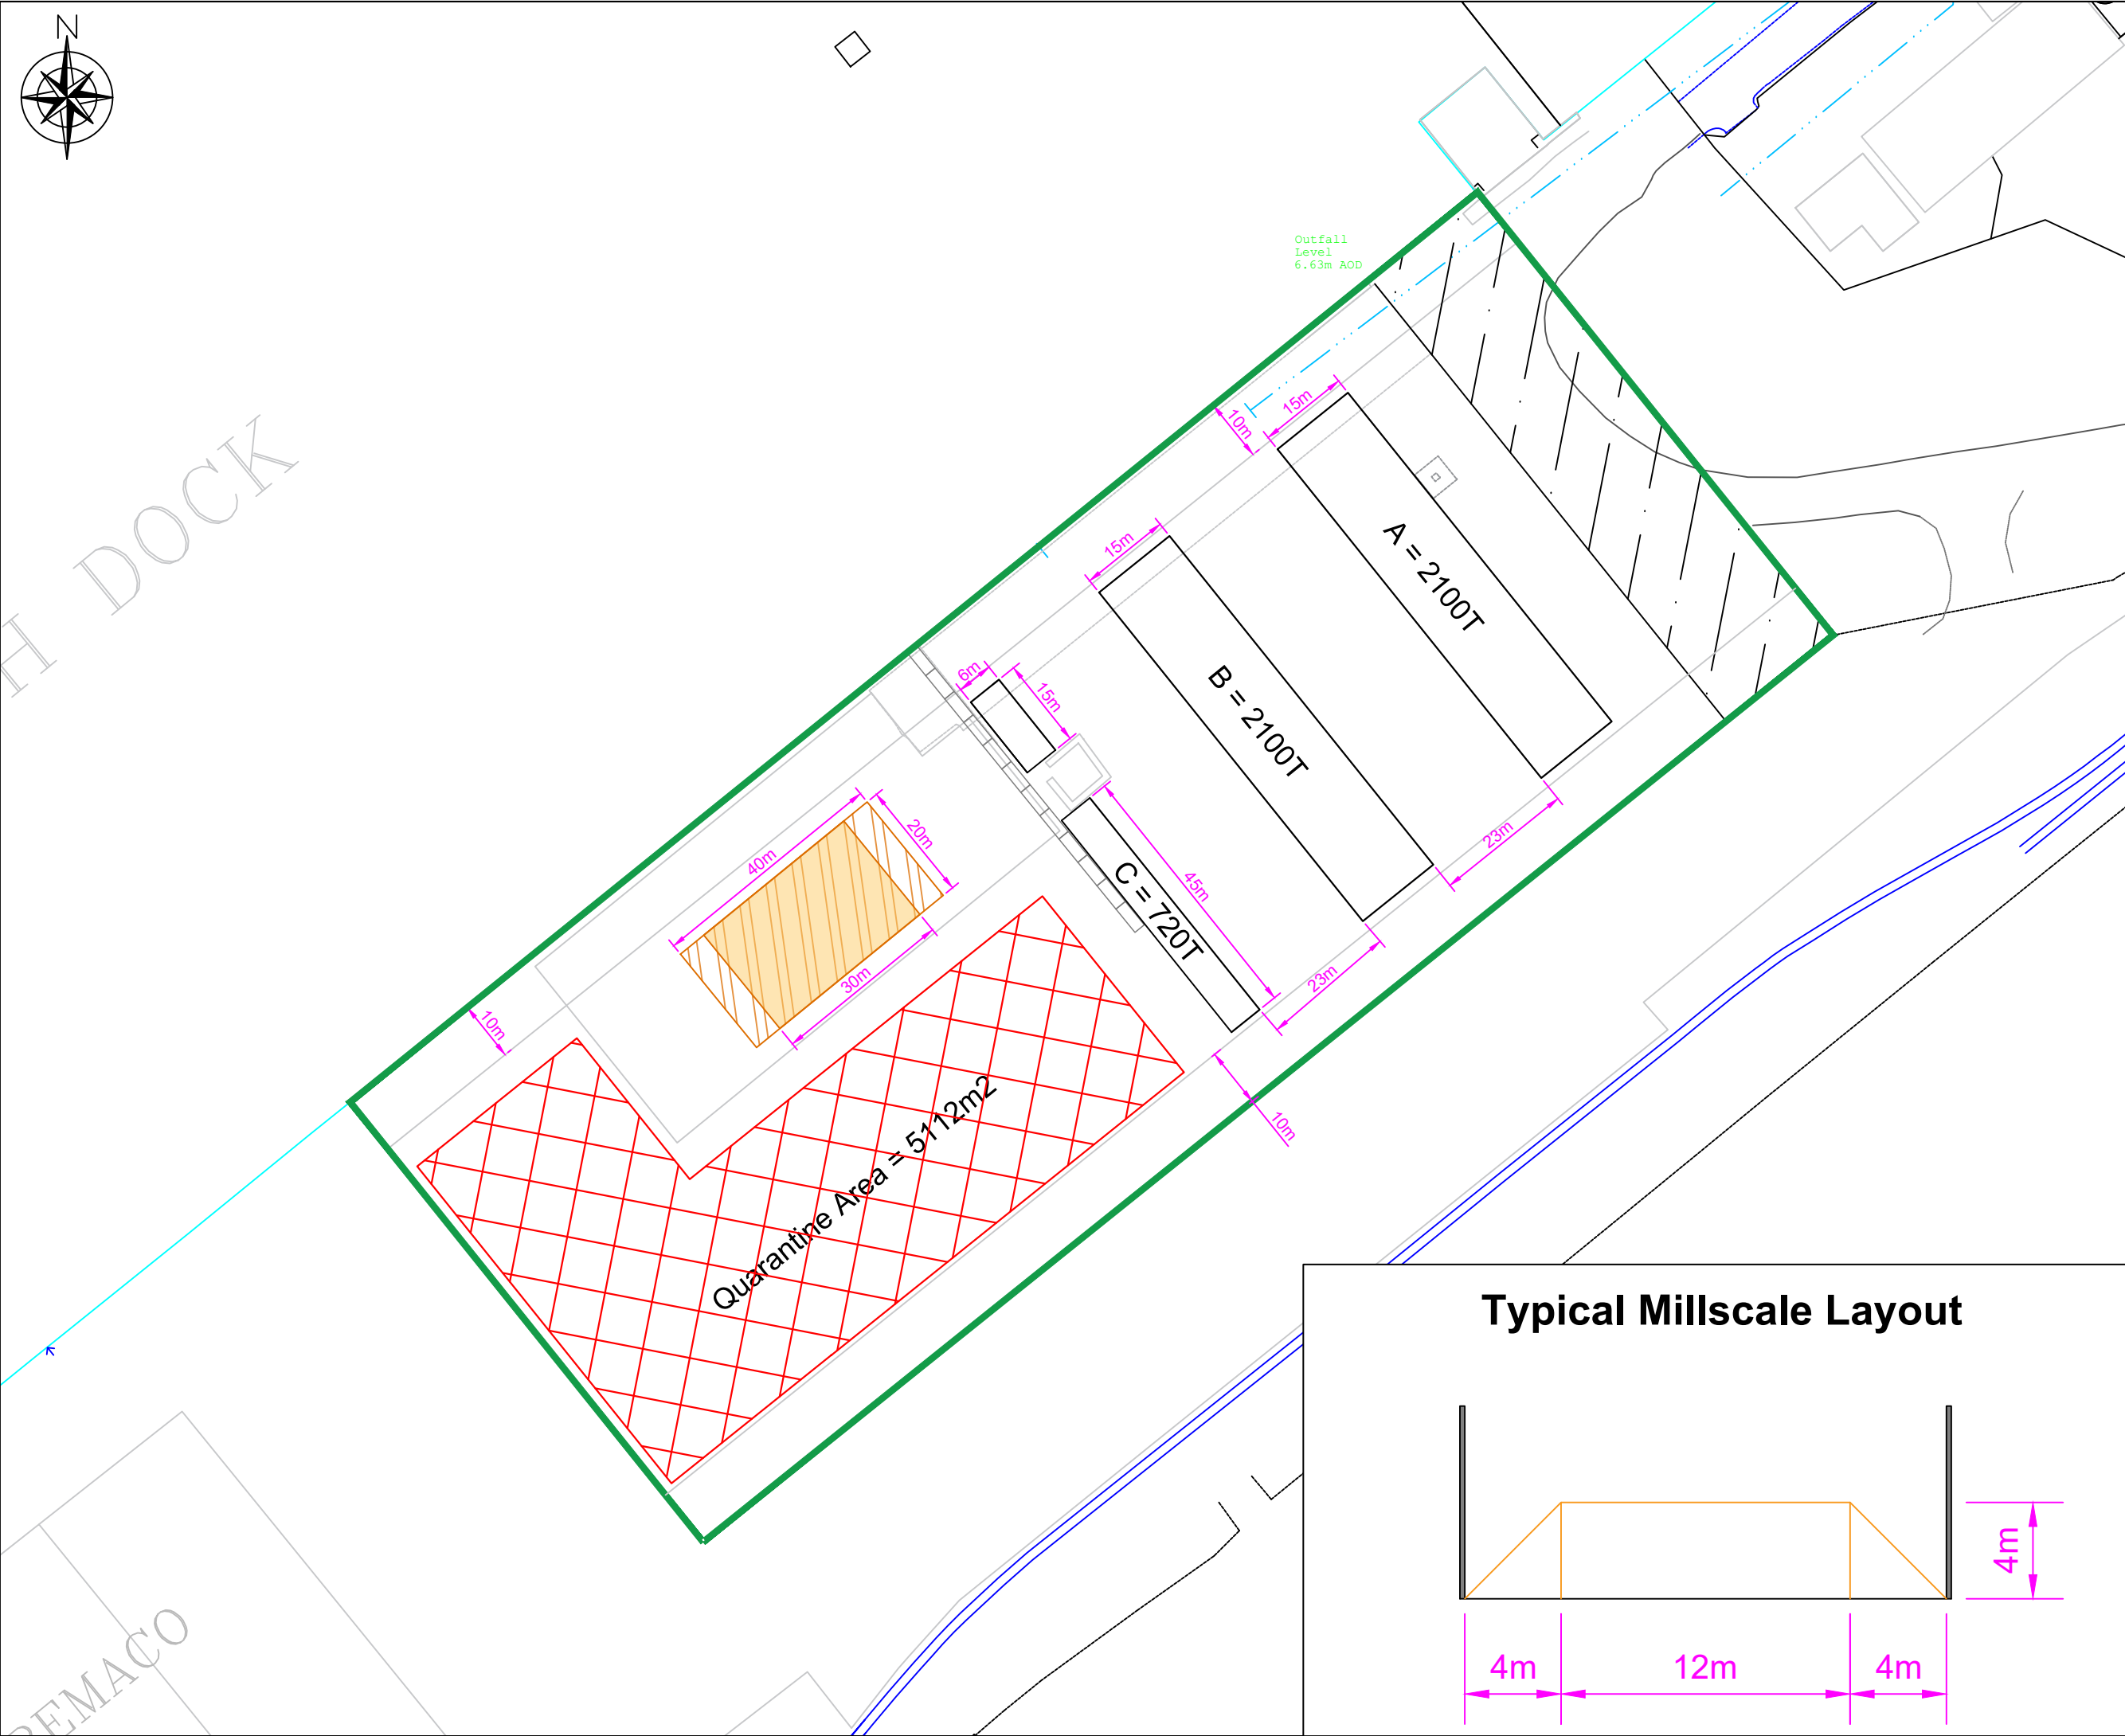

Notes:		A3
A, B + C = RDF Bale Storage Areas		
RDF Density = 1000kg/m3		
	Waste Area	
	Millscale Storage Area	
Millscale Density = 2.5T/m3		
Target (Maximum): 6000Tonnes		
Achieved: 6000Tonnes		