

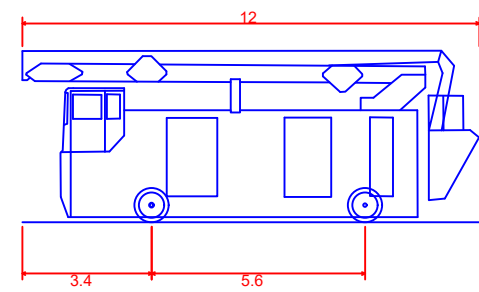


SHEET 2 OF 3

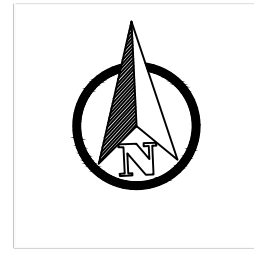

Aerial Platform/ Turntable Ladder/ Special Appliance
Overall Length 12.000m
Overall Width 2.550m
Overall Body Height 4.500m
Min Body Ground Clearance 0.130m
Track Width 2.550m
Lock to lock time 4.00s
Kerb to Kerb Turning Radius 13.750m

SHEET 3 OF 3

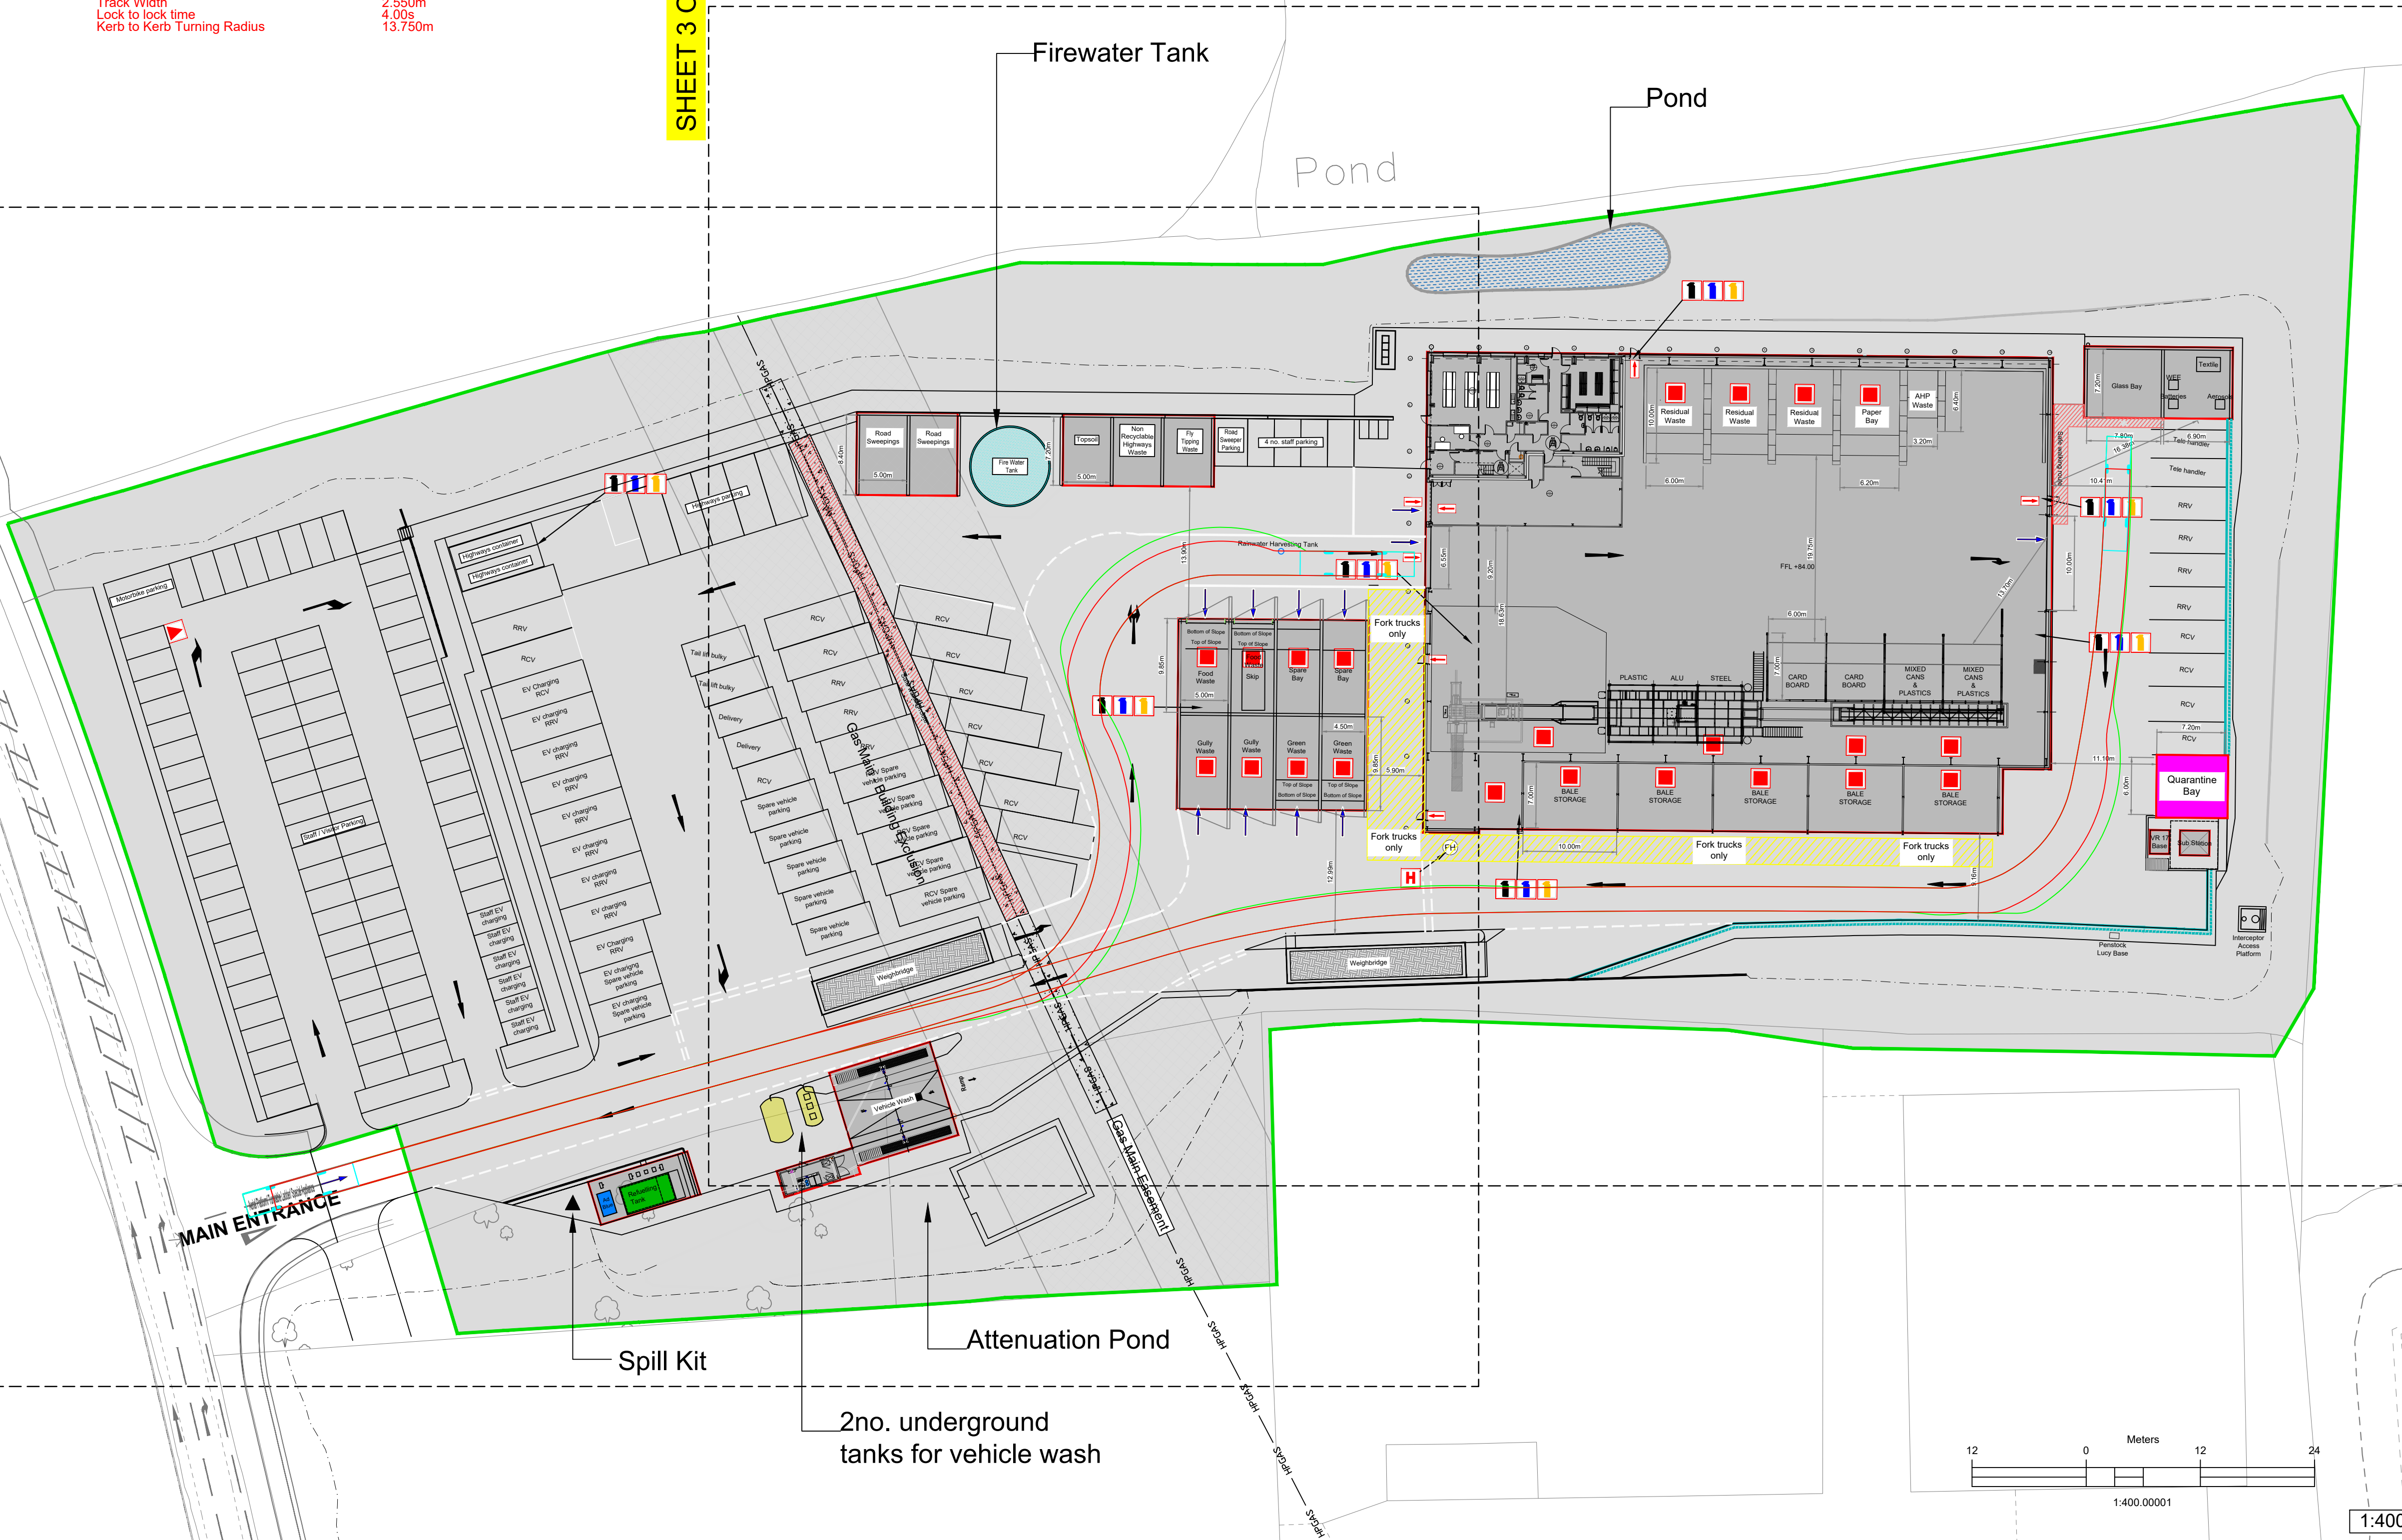

NOTES

1) ALL DIMENSIONS ARE IN METRES UNLESS STATED OTHERWISE

KEY

- Plot Boundary
- Unit / Building Boundaries
- CO² Fire Extinguisher
- Powder Fire Extinguisher
- Foam Fire Extinguisher
- Aspirated Air & Flame Detector (final layout to be determined by specialist installer)
- Muster Point
- Fire Hydrant
- Fire Exit
- Vehicular Access
- Fire Water Storage Tank
- Fire Management Quarantine Area
- Diesel Tank
- Ad blue Tank
- Trief Kerb Raised for Fire Water Tank Flood Protection
- Spill Kit

REVISIONS

REV	Drawn by:	DESCRIPTION	DATE	Checked by:	Approved by:

SIGNIFICANT HAZARDS IDENTIFIED BY DESIGNER

- Everyday or low risk hazards have not been indicated on this drawing, neither have hazards that should be obvious to a competent contractor.
- Should any additional hazards be identified the contractor should notify all the relevant project team members.

RHIF LLUNID/DRAWING NUMBER

H3/18304/FM/PL-01 C



PENNAETH PRIFYRDD A GWASANAETHAU AMGYLCHEDDOL
HEAD OF HIGHWAYS AND ENVIRONMENTAL SERVICES
ADRAN PRIFYRDD A GWASANAETHAU AMGYLCHEDDOL
DEPARTMENT OF HIGHWAYS AND ENVIRONMENTAL SERVICES

RHIF GWAITH/JOB NUMBER

18304

DYLUNIWD/DRAWING SCALES

AS MENTIONED

RHIF GRID/NATIONAL GRID REFERENCE

SJ0565

DYLUNIWD GAN/DRAWN BY

RT

CYMERADWYWD GAN/APPROVED BY

KB

NEWIDIADU/AMENDMENTS

A Original Drawing

B GA Updated

C Dimensions Added - RT

07/08/23

STATWS LLUNID/DRAWING STATUS

Issued For Comments

DYDDIAD NEWID OLAF/LAST EDIT DATE

07/08/23

CYNLLUN/SCHEME

COLOMENDY INDUSTRIAL ESTATE
WASTE TRANSFER STATION

TEITL LLUNID/DRAWING TITLE

PLOT 1
SITE LAYOUT & FIRE MANAGEMENT
SHEET 1 OF 3

RHIF LLUNID/DRAWING NUMBER

H3/18304/FM/PL-01 C