


NOTES

- 1) DO NOT SCALE FROM THIS DRAWING
- 2) ALL DIMENSIONS ARE IN METRES UNLESS STATED OTHERWISE
- 3) ALL WORK IS TO BE CARRIED OUT WITHIN THE BOUNDARY AND IN ACCORDANCE WITH THE SPECIFICATION FOR HIGHWAY WORKS AND LOCAL AUTHORITY GUIDANCE
- 4) ALL PROPOSED FEATURES TO BE TIE IN WITH EXISTING FEATURES AS APPROPRIATE
- 5) UNDERGROUND SERVICES ARE PRESENT IN THE AREA. CONTRACTOR IS TO CONFIRM THE PRECISE LINE AND DEPTH OF ANY SERVICES PRIOR TO THE COMMENCEMENT OF ANY EXCAVATION WORKS
- 6) ANY LANDSCAPING OUTSIDE OF THE EXISTING NEWT FENCELINE IS NOT WITHIN THIS CONTRACT.

KEY

- PERVIOUS AREA
- IMPERVIOUS AREA

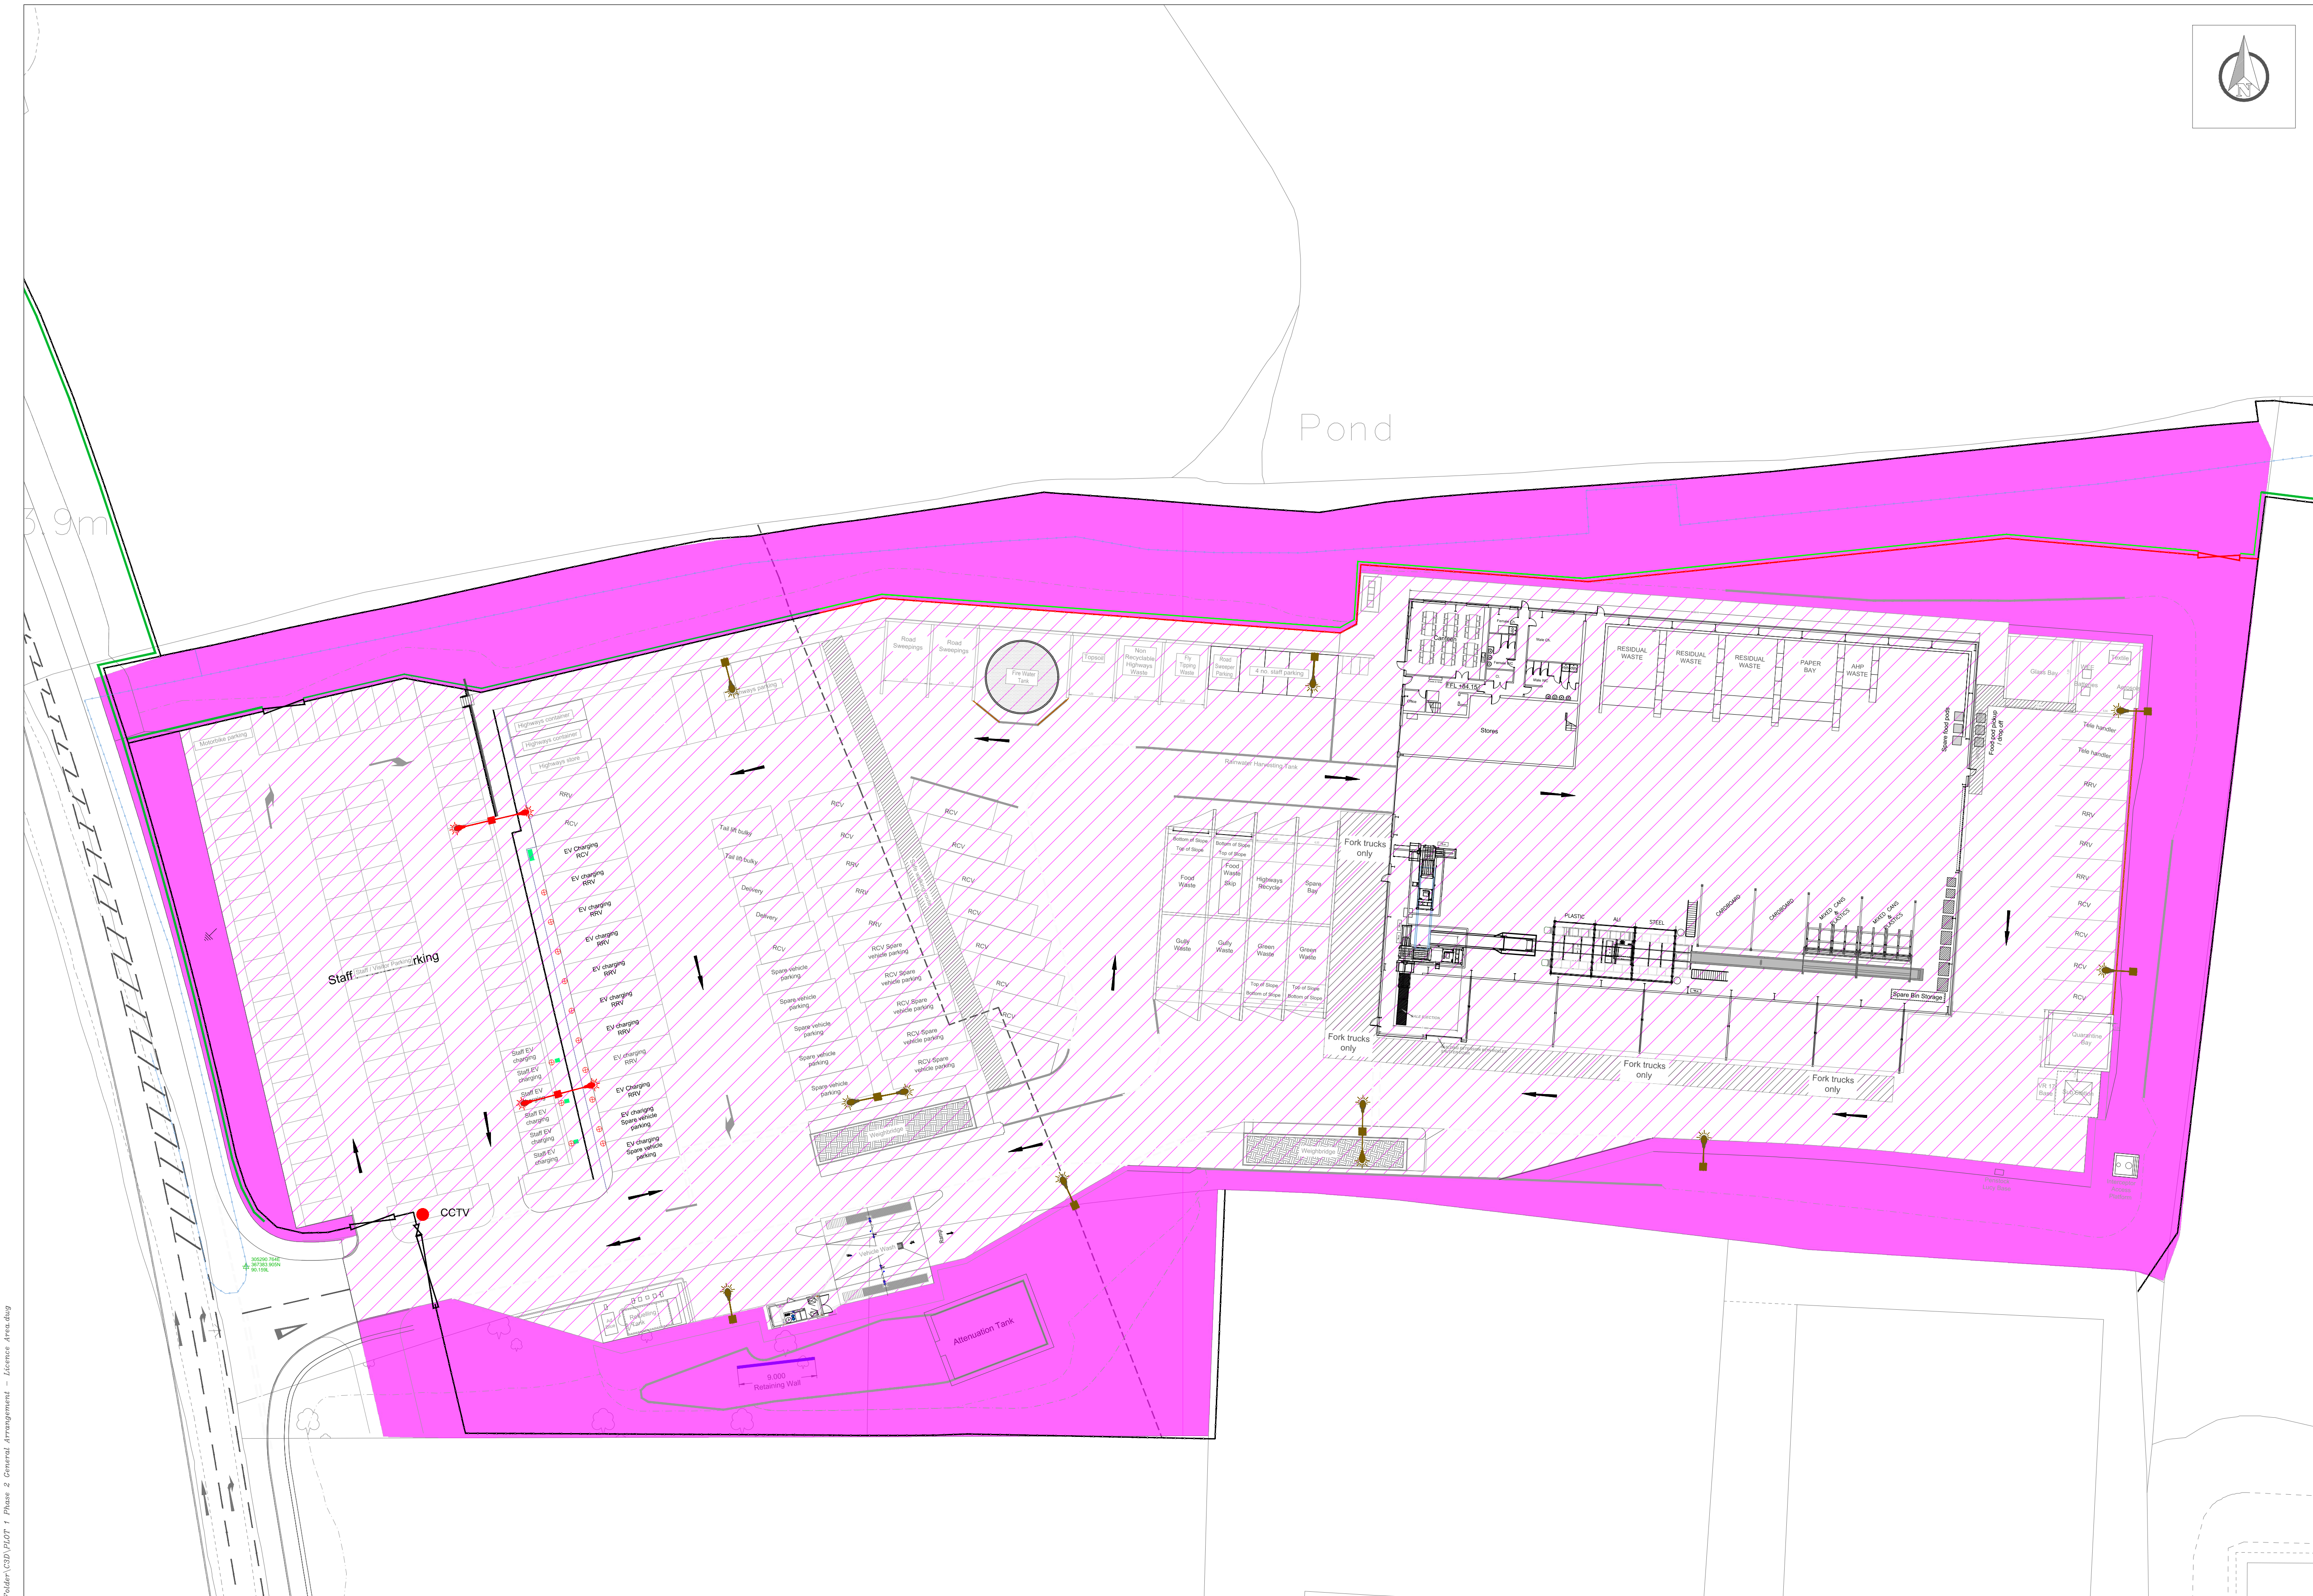

REVISIONS

REV	Drawn by:	DESCRIPTION	DATE	Chkd by:	Apprd by:

SIGNIFICANT HAZARDS IDENTIFIED BY DESIGNER

- Everyday or low risk hazards have not been indicated on this drawing, neither have hazards that should be obvious to a competent contractor.
- Should any additional hazards be identified the contractor should notify all the relevant project team members.

Z:\Shared Documents\Colomendy Phase 2\Construction Issue Folder\GSD\PLAT 1 Phase 2 General Arrangement - Licence Area.dwg

RHIF LLUNIAD/DRAWING NUMBER

H3/18304/PH2/GA LA-01 B



PENNAETH PRIFYRDD A GWASANAETHAU AMGYLCHEDDOL
HEAD OF HIGHWAYS AND ENVIRONMENTAL SERVICES
ADRAN PRIFYRDD A GWASANAETHAU AMGYLCHEDDOL
DEPARTMENT OF HIGHWAYS AND ENVIRONMENTAL SERVICES

This map is reproduced from Ordnance Survey material with the permission of Ordnance Survey on behalf of the Controller of Her Majesty's Stationary Office © Crown copyright. Unauthorised reproduction infringes Crown copyright and may lead to prosecution or civil proceedings.
Denbighshire County Council. 100023408. 2018

Atgynhyrchir y map hwn o ddeunydd yr Ordnance Survey gyda chaniatâd yr Ordnance Survey ar ran Rheolwr Llyfrfa El Mawrhydi © Hawffraint y Goran. Mae atgynhyrchu heb ganiatâd yn torri hawffraint y Goran a gall hyn arwain at eilnydd neu achos sifil. Cyngor Sir Ddinbych. 100023408. 2018

RHIF CWAITH/JOB NUMBER

18304

DYLUNIWD/DRAWING SCALES

1:250 @A1

RHIF GRID/NATIONAL GRID REFERENCE

SJ0565

DYLUNIWD CAN/DRAWN BY

KB

CYMERADWYWD CAN/APPROVED BY

EP

NEWIDIADU/AMENDMENTS

A Original Drawing 26/05/2022

B Additional Weighbridge Added , Highway Bays Extended 26/09/2022

STATWS LLUNIAD/DRAWING STATUS

Issued For Licence

DYDDIAD NEWID OLAF/LAST EDIT DATE

26/09/22

CYNLLUN/SCHEME

COLOMENDY INDUSTRIAL ESTATE
WASTE TRANSFER STATION

TEITL LLUNIAD/DRAWING TITLE

WASTE TRANSFER STATION
LICENCE AREAS
SHEET 1 OF 1

RHIF LLUNIAD/DRAWING NUMBER

H3/18304/PH2/GA LA-01 B