


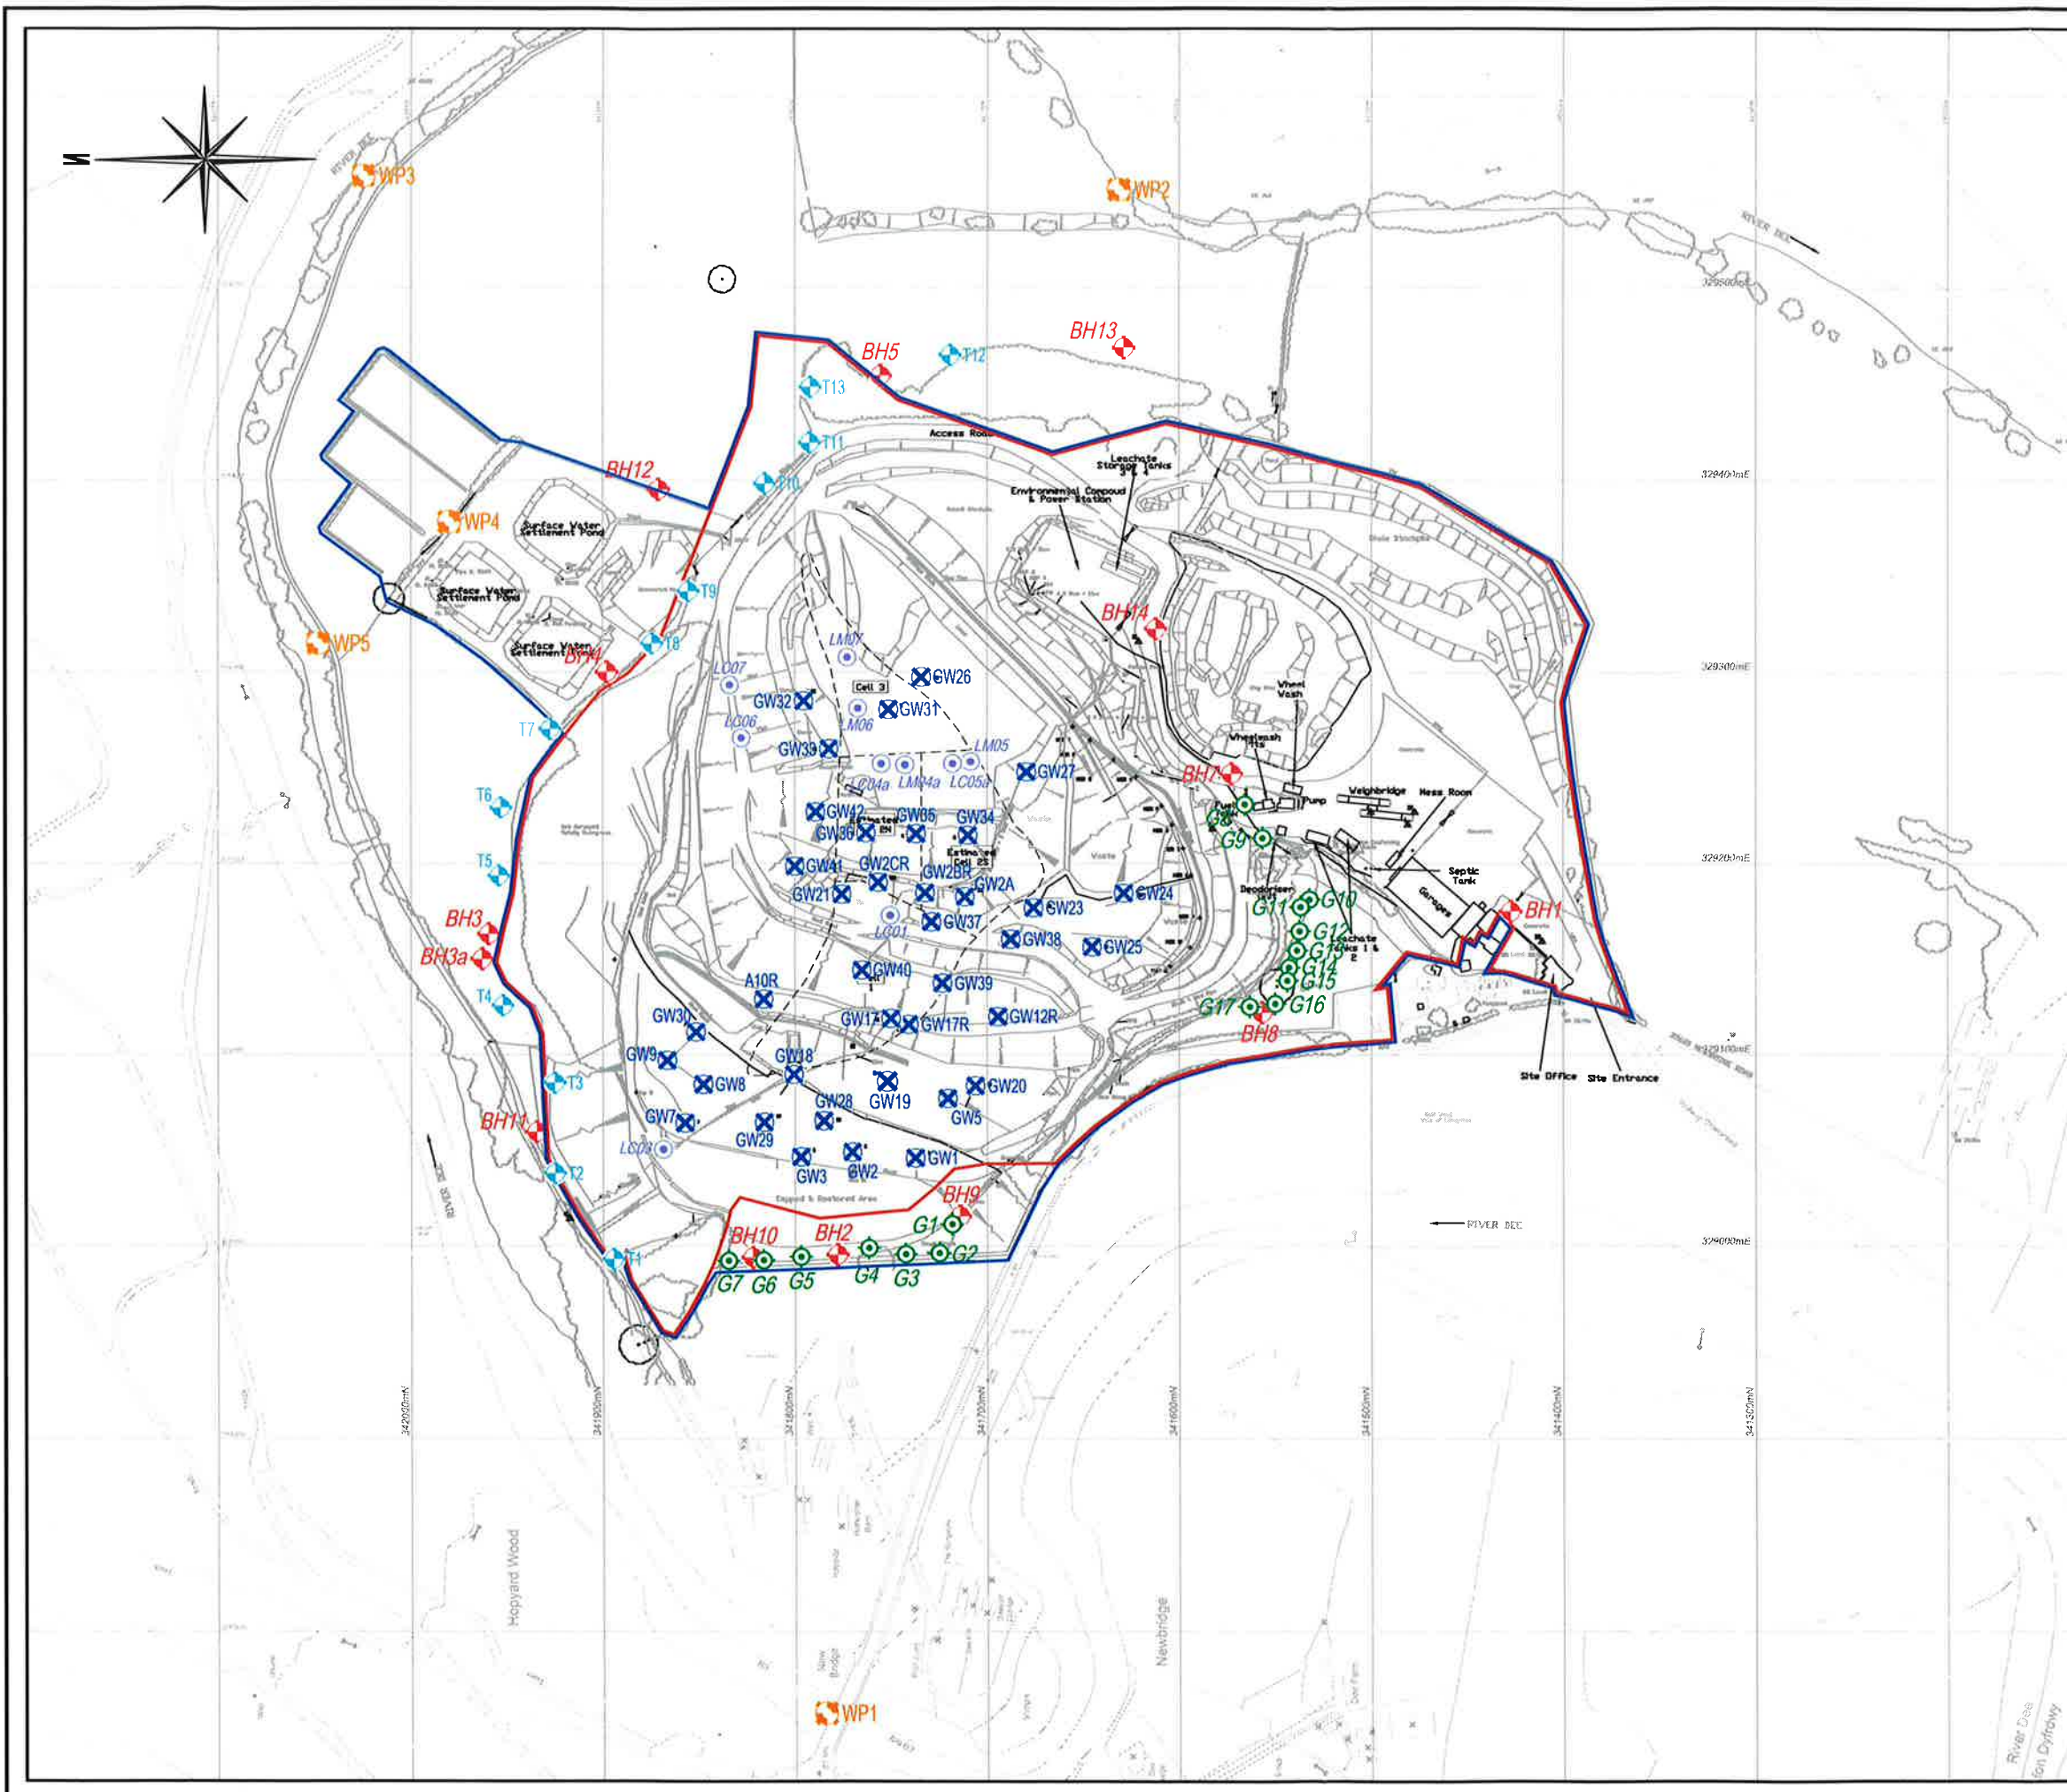

REFERENCE

Based on information taken from 'Environmental Monitoring Plan', drawing no.466M009B, dated 7th September 2006, supplied by WRG, and 'Gas Infrastructure Survey' drawing No. 6167/1 dated October 2006. Supplied by WRG.

LEGEND

- Groundwater Monitoring Borehole
- Combined Gas / Groundwater Monitoring Borehole
- Combined Gas / Leachate Monitoring Borehole
- Surface Water Monitoring Point
- Perimeter Gas Monitoring Borehole
- Gas Monitoring Borehole
- Site Ownership Boundary
- PPC Boundary



Project PPC Permit		
Location Pen-y-Bont Landfill		
Title Groundwater, Leachate, Surface Water and Gas Monitoring Location Plan		
Project No. 07514290015	Engineer	Drawing No.
File No. 5227170/3	Reviewed by	ESID14
Created by A.B.		
Scale 1:3,500	Date 15th February 2007	

