
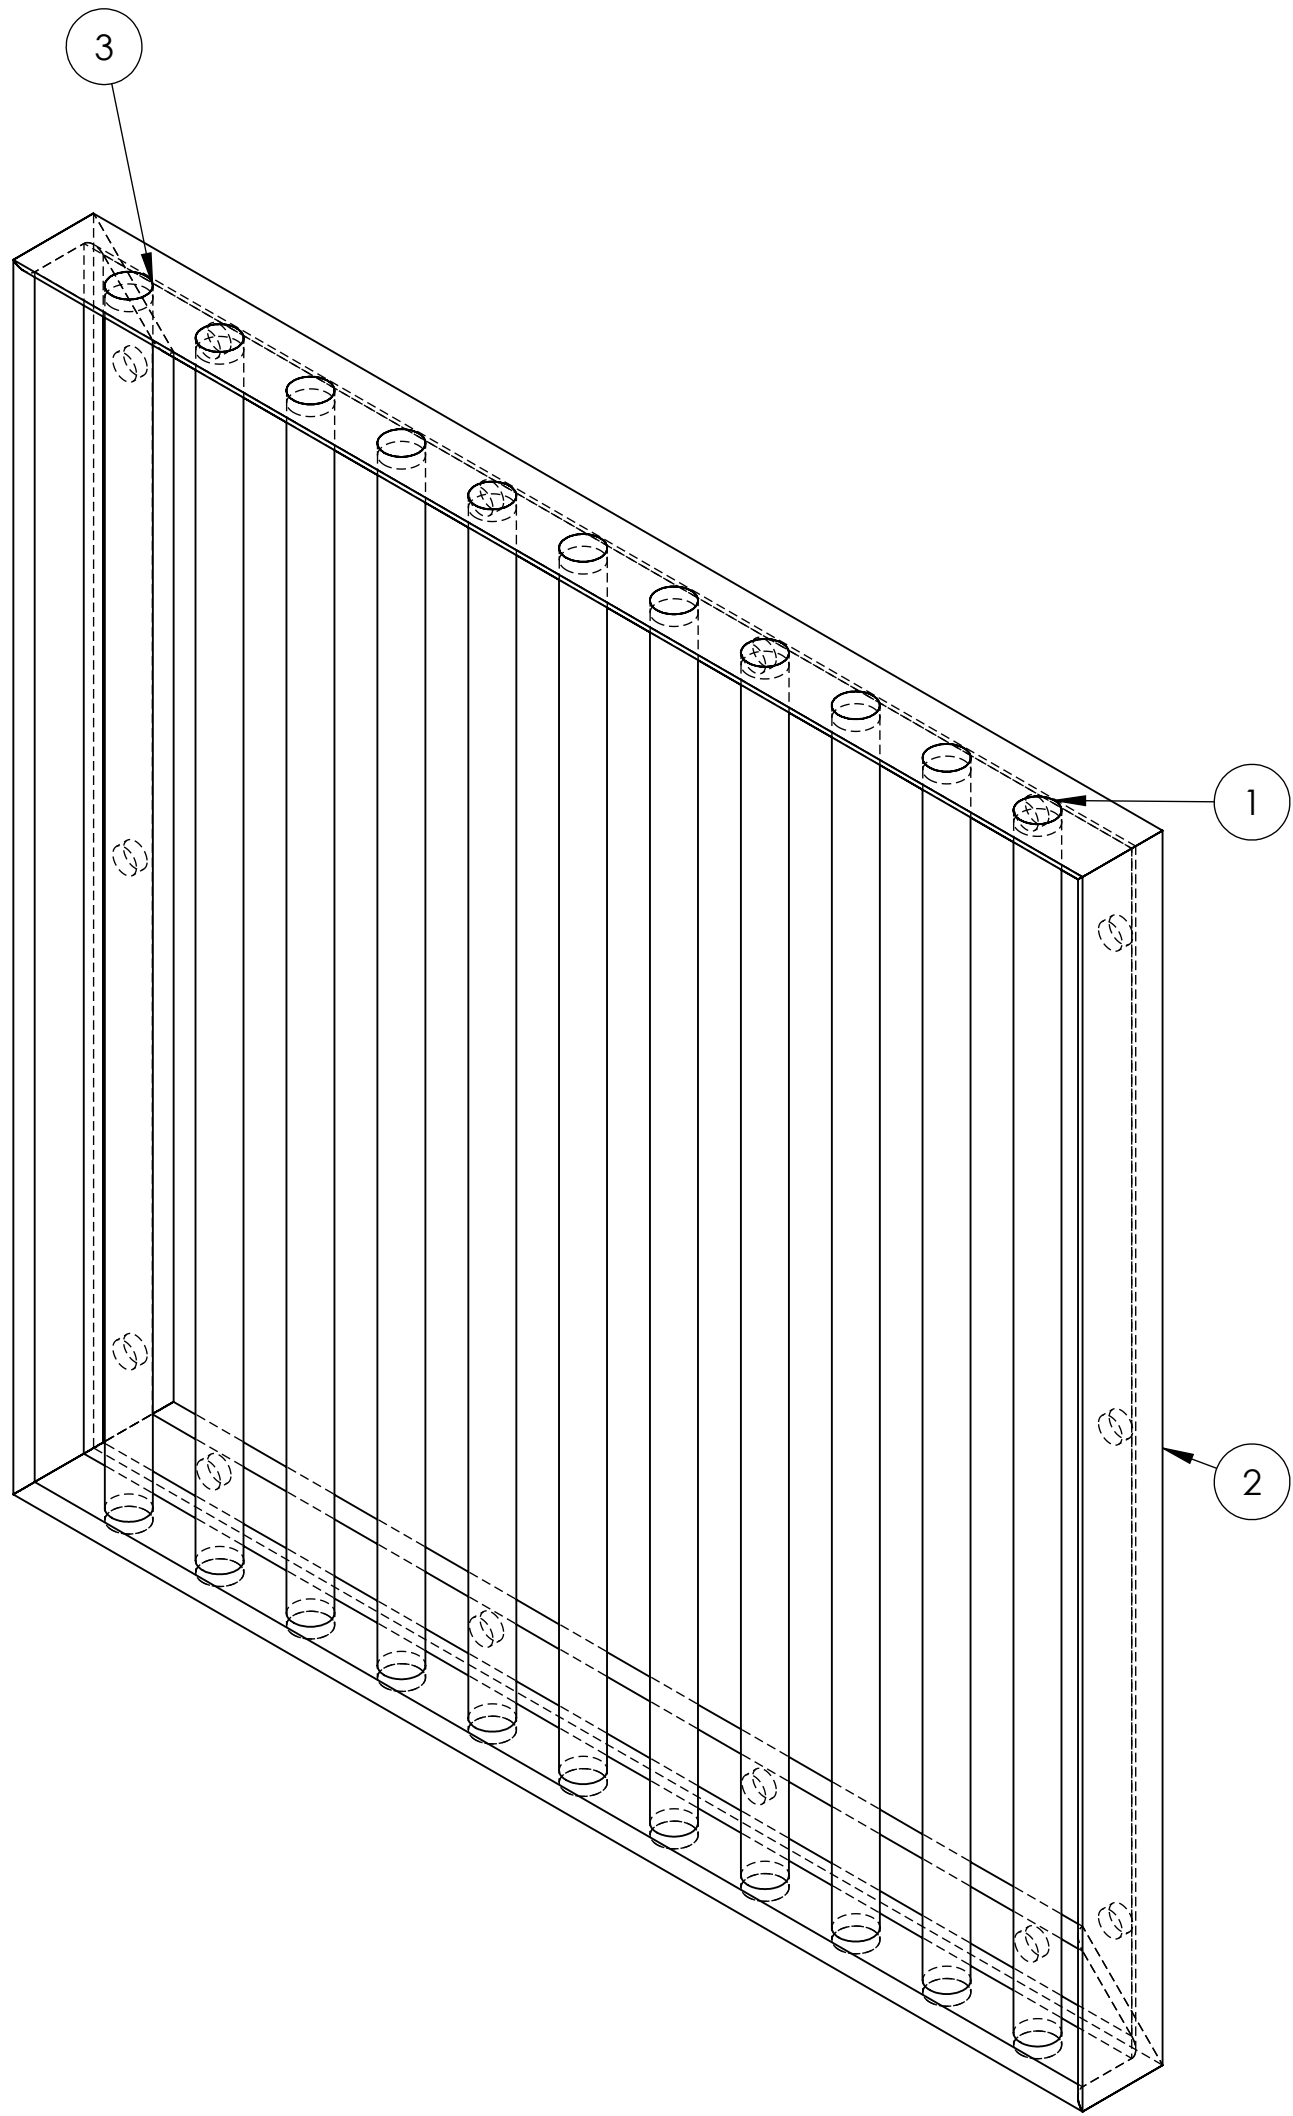
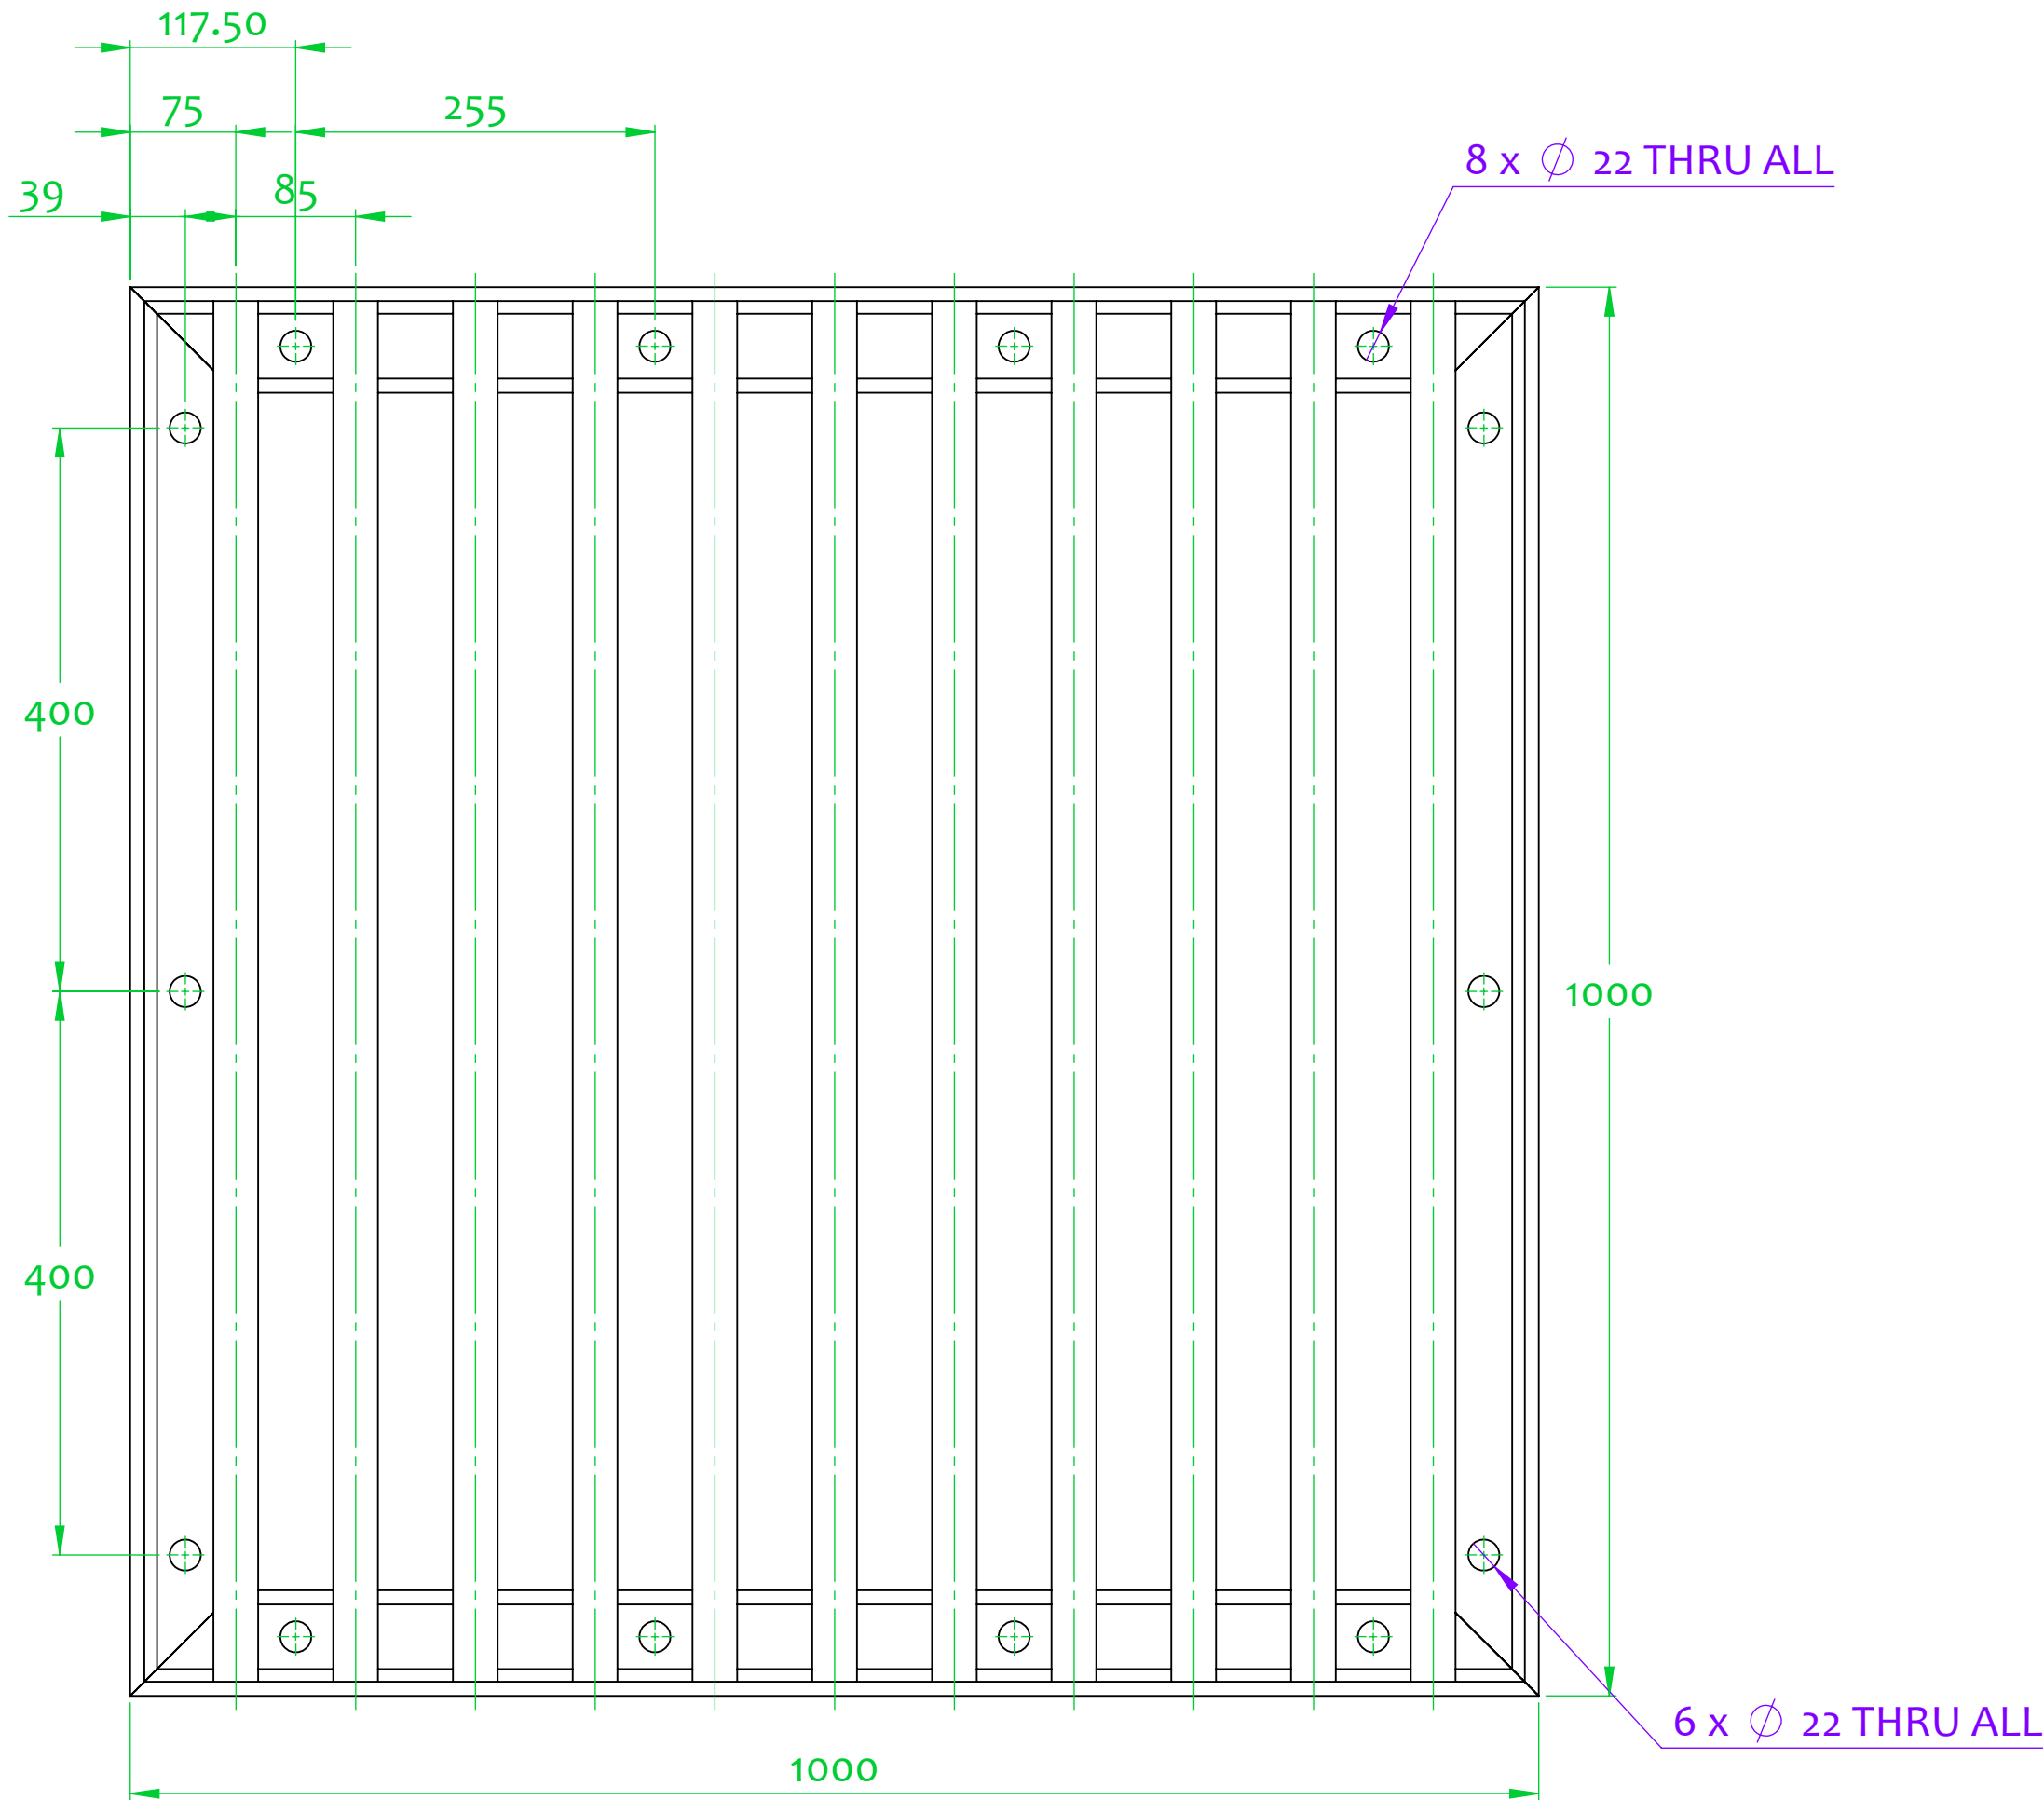


ITEM NO.	QTY.	DESCRIPTION	LENGTH
1	11	1.25" Round Bar	1000
2	2	75x75x10	1000
3	2	75x75x10	1000

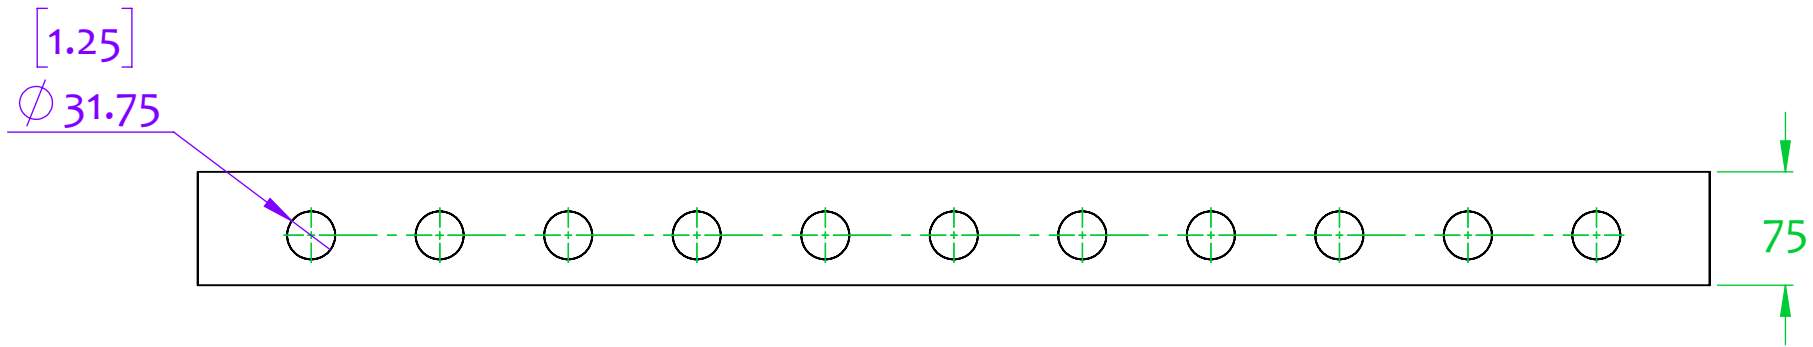

REV.	DESCRIPTION	DATE	APPROVED
1	FIRST DRAFT	07/23	AT
2	ISSUED FOR TENDER	07/23	AT

Drawing Status.

ISSUED FOR TENDER




Ashdale
ENGINEERING & LIFTING SERVICES

Unit 5, Tullymore Industrial Estate, Millers Point, Ashdale, SA73 2PL UK
Telephone: 0154461 809153 / 0154461 809154 Fax: 0154461 809153
Mobile: 0154461 809154 / 0154461 809155
Email: info@ashdale.co.uk

Scheme.
Morfa Buchan Discharge Outlet

UNLESS OTHERWISE STATED ALL DIMENSIONS IN MILLIMETRES
TOLERANCES
LINEAR: $\pm 0.1\text{mm}$
ANGULAR: $\pm 1^{\circ}30'$

REMOVE ALL SHARP EDGES

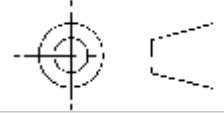

Material:
AISI Type 316L stainless steel

Finish:
Natural

Drawing Title:
EL7773.001 - Culvert guard

Scale: **1:5**

Checked: Approved: Date:

Drawing Number:
EL7773.001

Designer: **AT**

Rev. **2**