


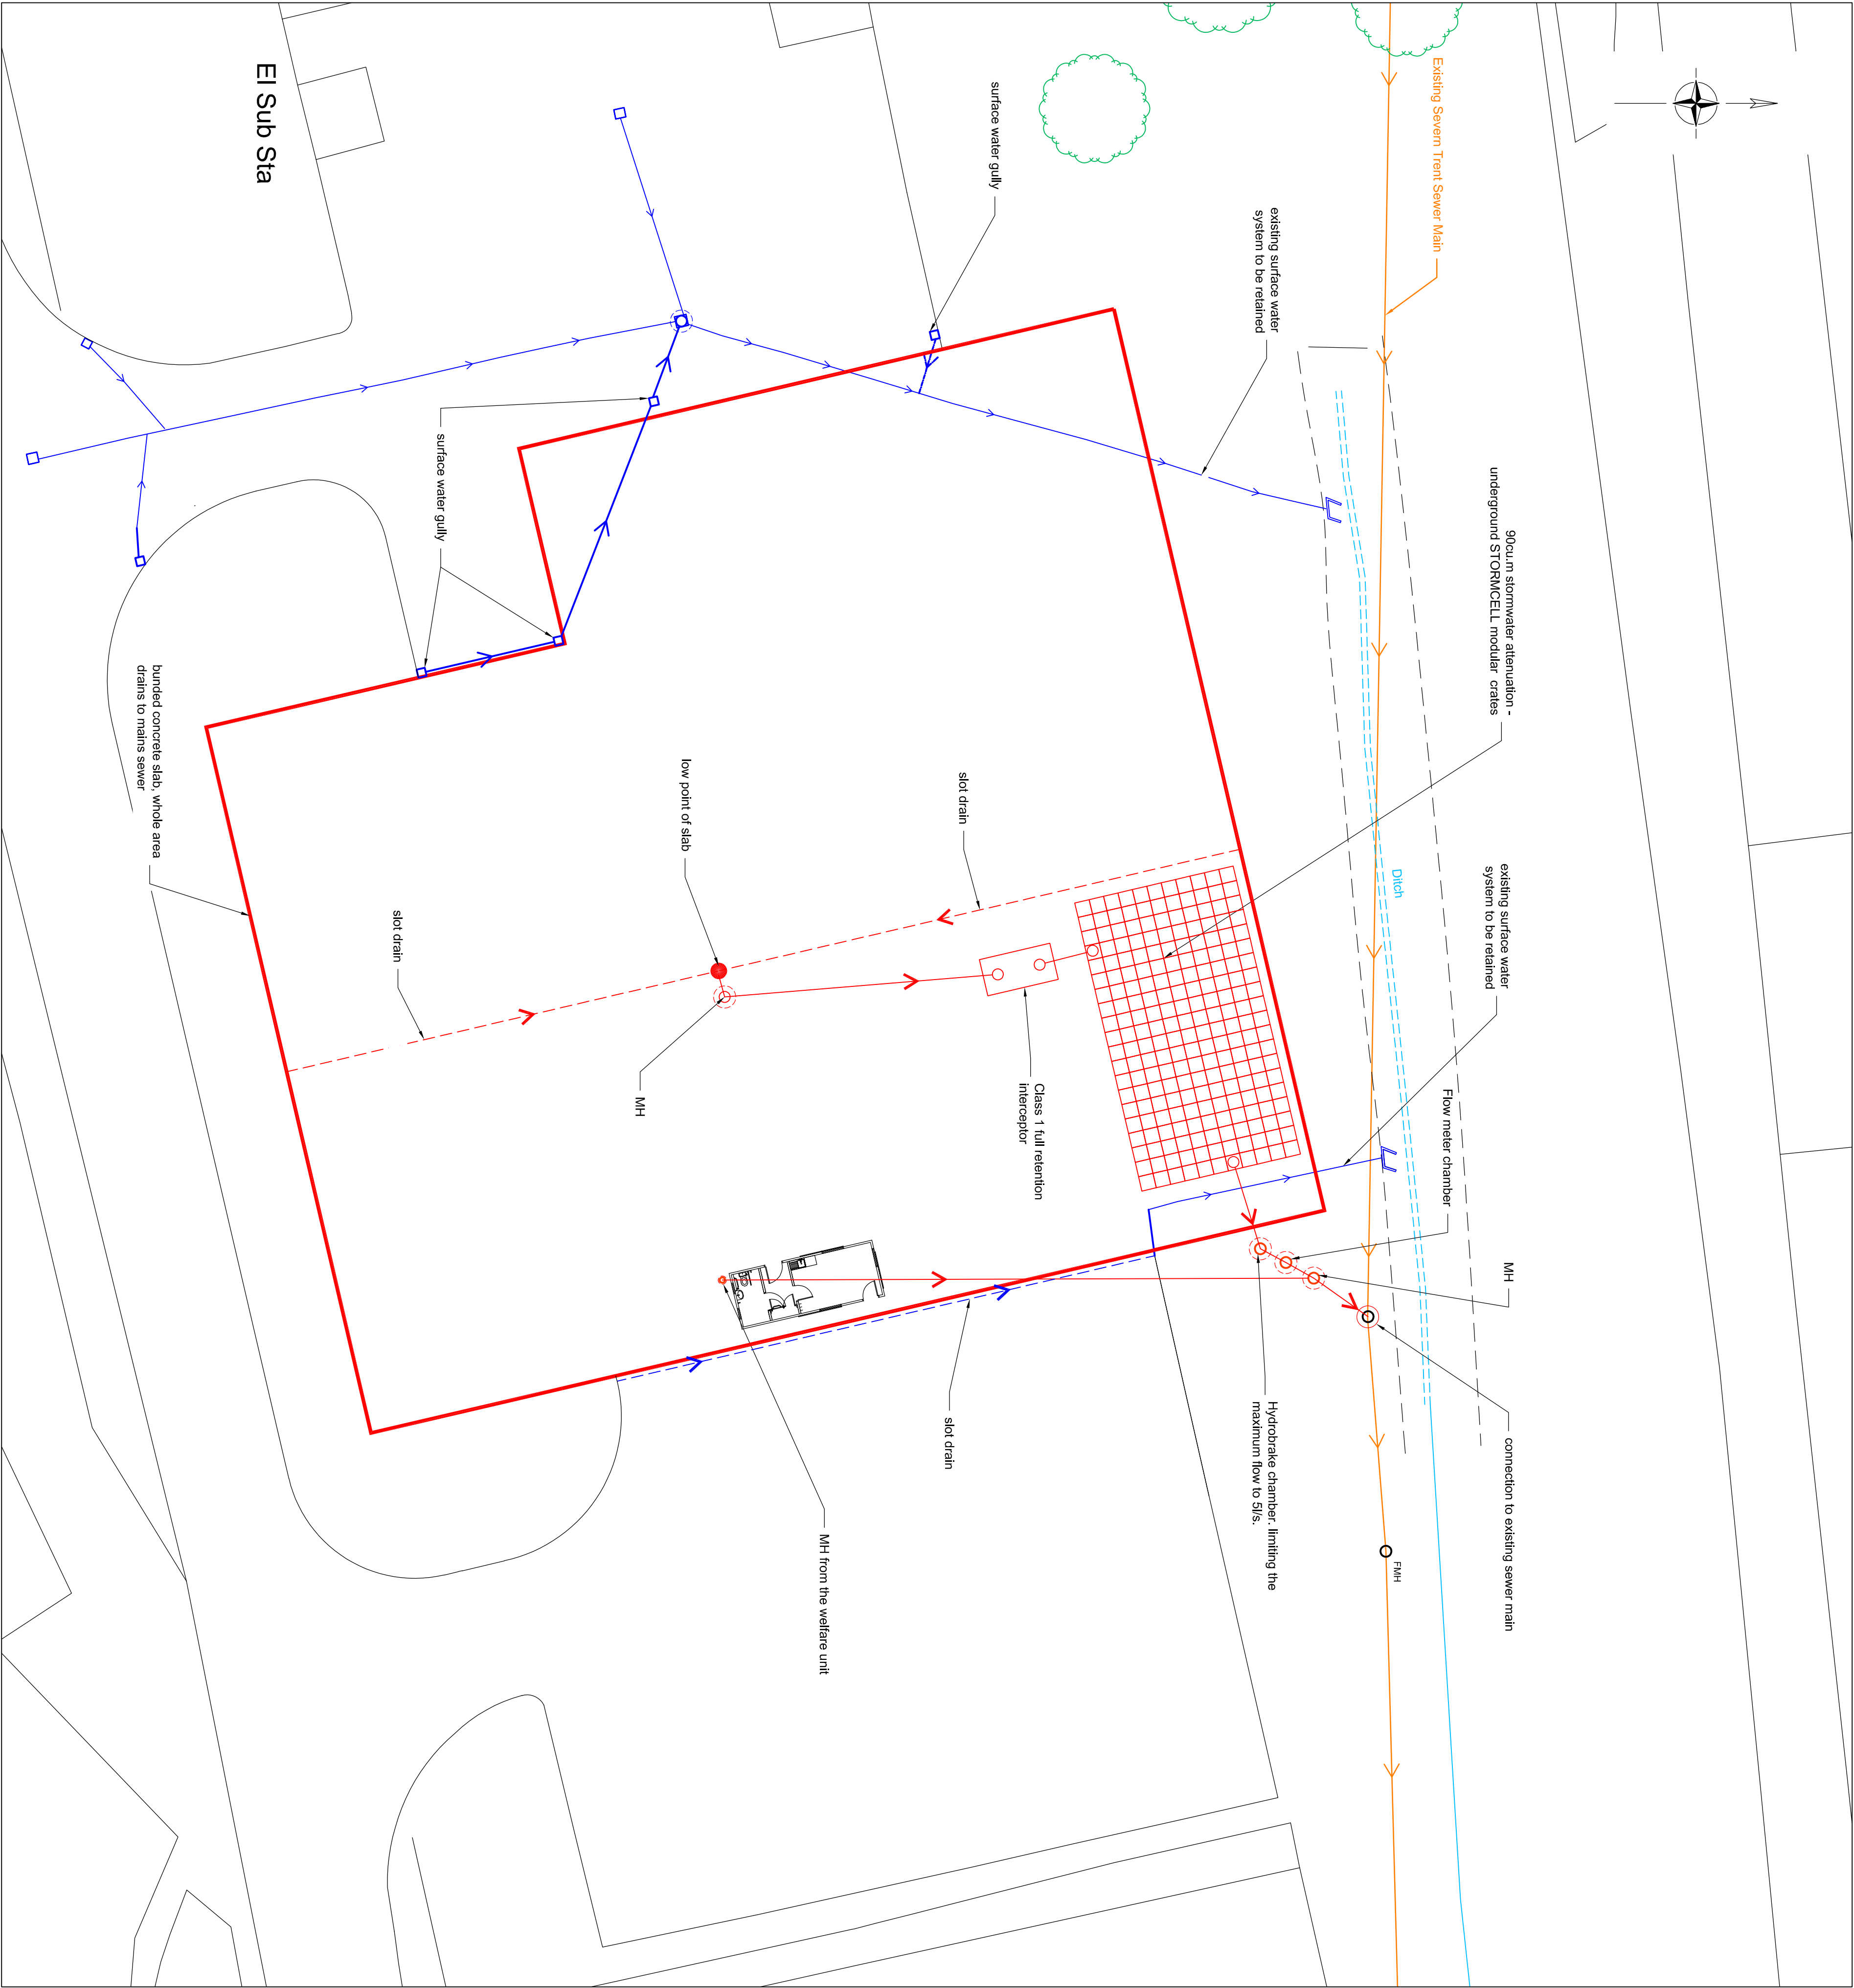

PLAN
Scale 1:200

Key:

- Surface Water drainage outside of site
- operations to watercourse
- Site drainage to foul sewer

All drawings are in millimetres unless otherwise stated.
The drawings are the property of Powys County Council and are not to be reproduced without the written permission of Powys County Council. If the drawings are reproduced without the written permission of Powys County Council, the user will be liable for any and all consequences.
Notes

Amendments		
Rev	Date	By

Rev	Date	Description	By	Chkd

Engineering Design Services

Powys
0845 607 6060
01545 572513
powys@powys.gov.uk

Newtown HMRC.
4 Dyffryn Enterprise Park, Newtown.

Site Drainage

By	Checked	Scale
SIV	SK	1:200

Project Number	Drawing Number	Revision
H2563	2563/CL/002	