


Filter Ref.	Area/Equipment Served
B01	MDF Finishing Line Sander
B02	MDF Finishing Line Konfra Saws
B03	MDF 2 Cross Cut Saw & Hoggers
B04	MDF 1 Cross Cut Saw & Hoggers
B05	MDF 1 404+405 De-dust
B06	MDF 2 Forming Extraction 423
B07	Particle Board General Line Extraction (423)
B08	Particle Board Hamatec Dust Cleaning
B09	Particle Board Core Layer De-dust
B10	Particle Board Surface Layer De-dust
B11	Particle Board Conidur De-dust
B12	Particle Board Mat Former
B13	Particle Board Sander
B14	Tongue & Groove
B15	Particle Board Cross Cut Saw & Hoggers
B16	Melemine Faced P1 Press & Lath Machine
B17	Melemine Faced P2 MF Press
B18	Melemine Faced P3 MF Press
B19	Melemine Faced P4 MF Press
B20	Particle Board Pre-screening Zeno Extraction
B21	Particle Board Pre-screening Filter 1
B22	MDF 1 & 2 Boardbreaker Filter
B23	Chip Preparation Building TST Filter 1
B24	Chip Preparation Building TST Filter 2
B25	Chip Preparation Building - Line No.1
B26	Chip Preparation Building - Line No.2
B27	Kronoplus Extraction Silo Filter
B28	Kronoplus Worktop Line
B29	Kronoplus Flooring Line No.2 & Selco Saw
B30	Kronoplus Flooring Line No.1
B31	Kronoplus Flooring Line No.3
B32	Particle Board Pre-screening - Filter 2

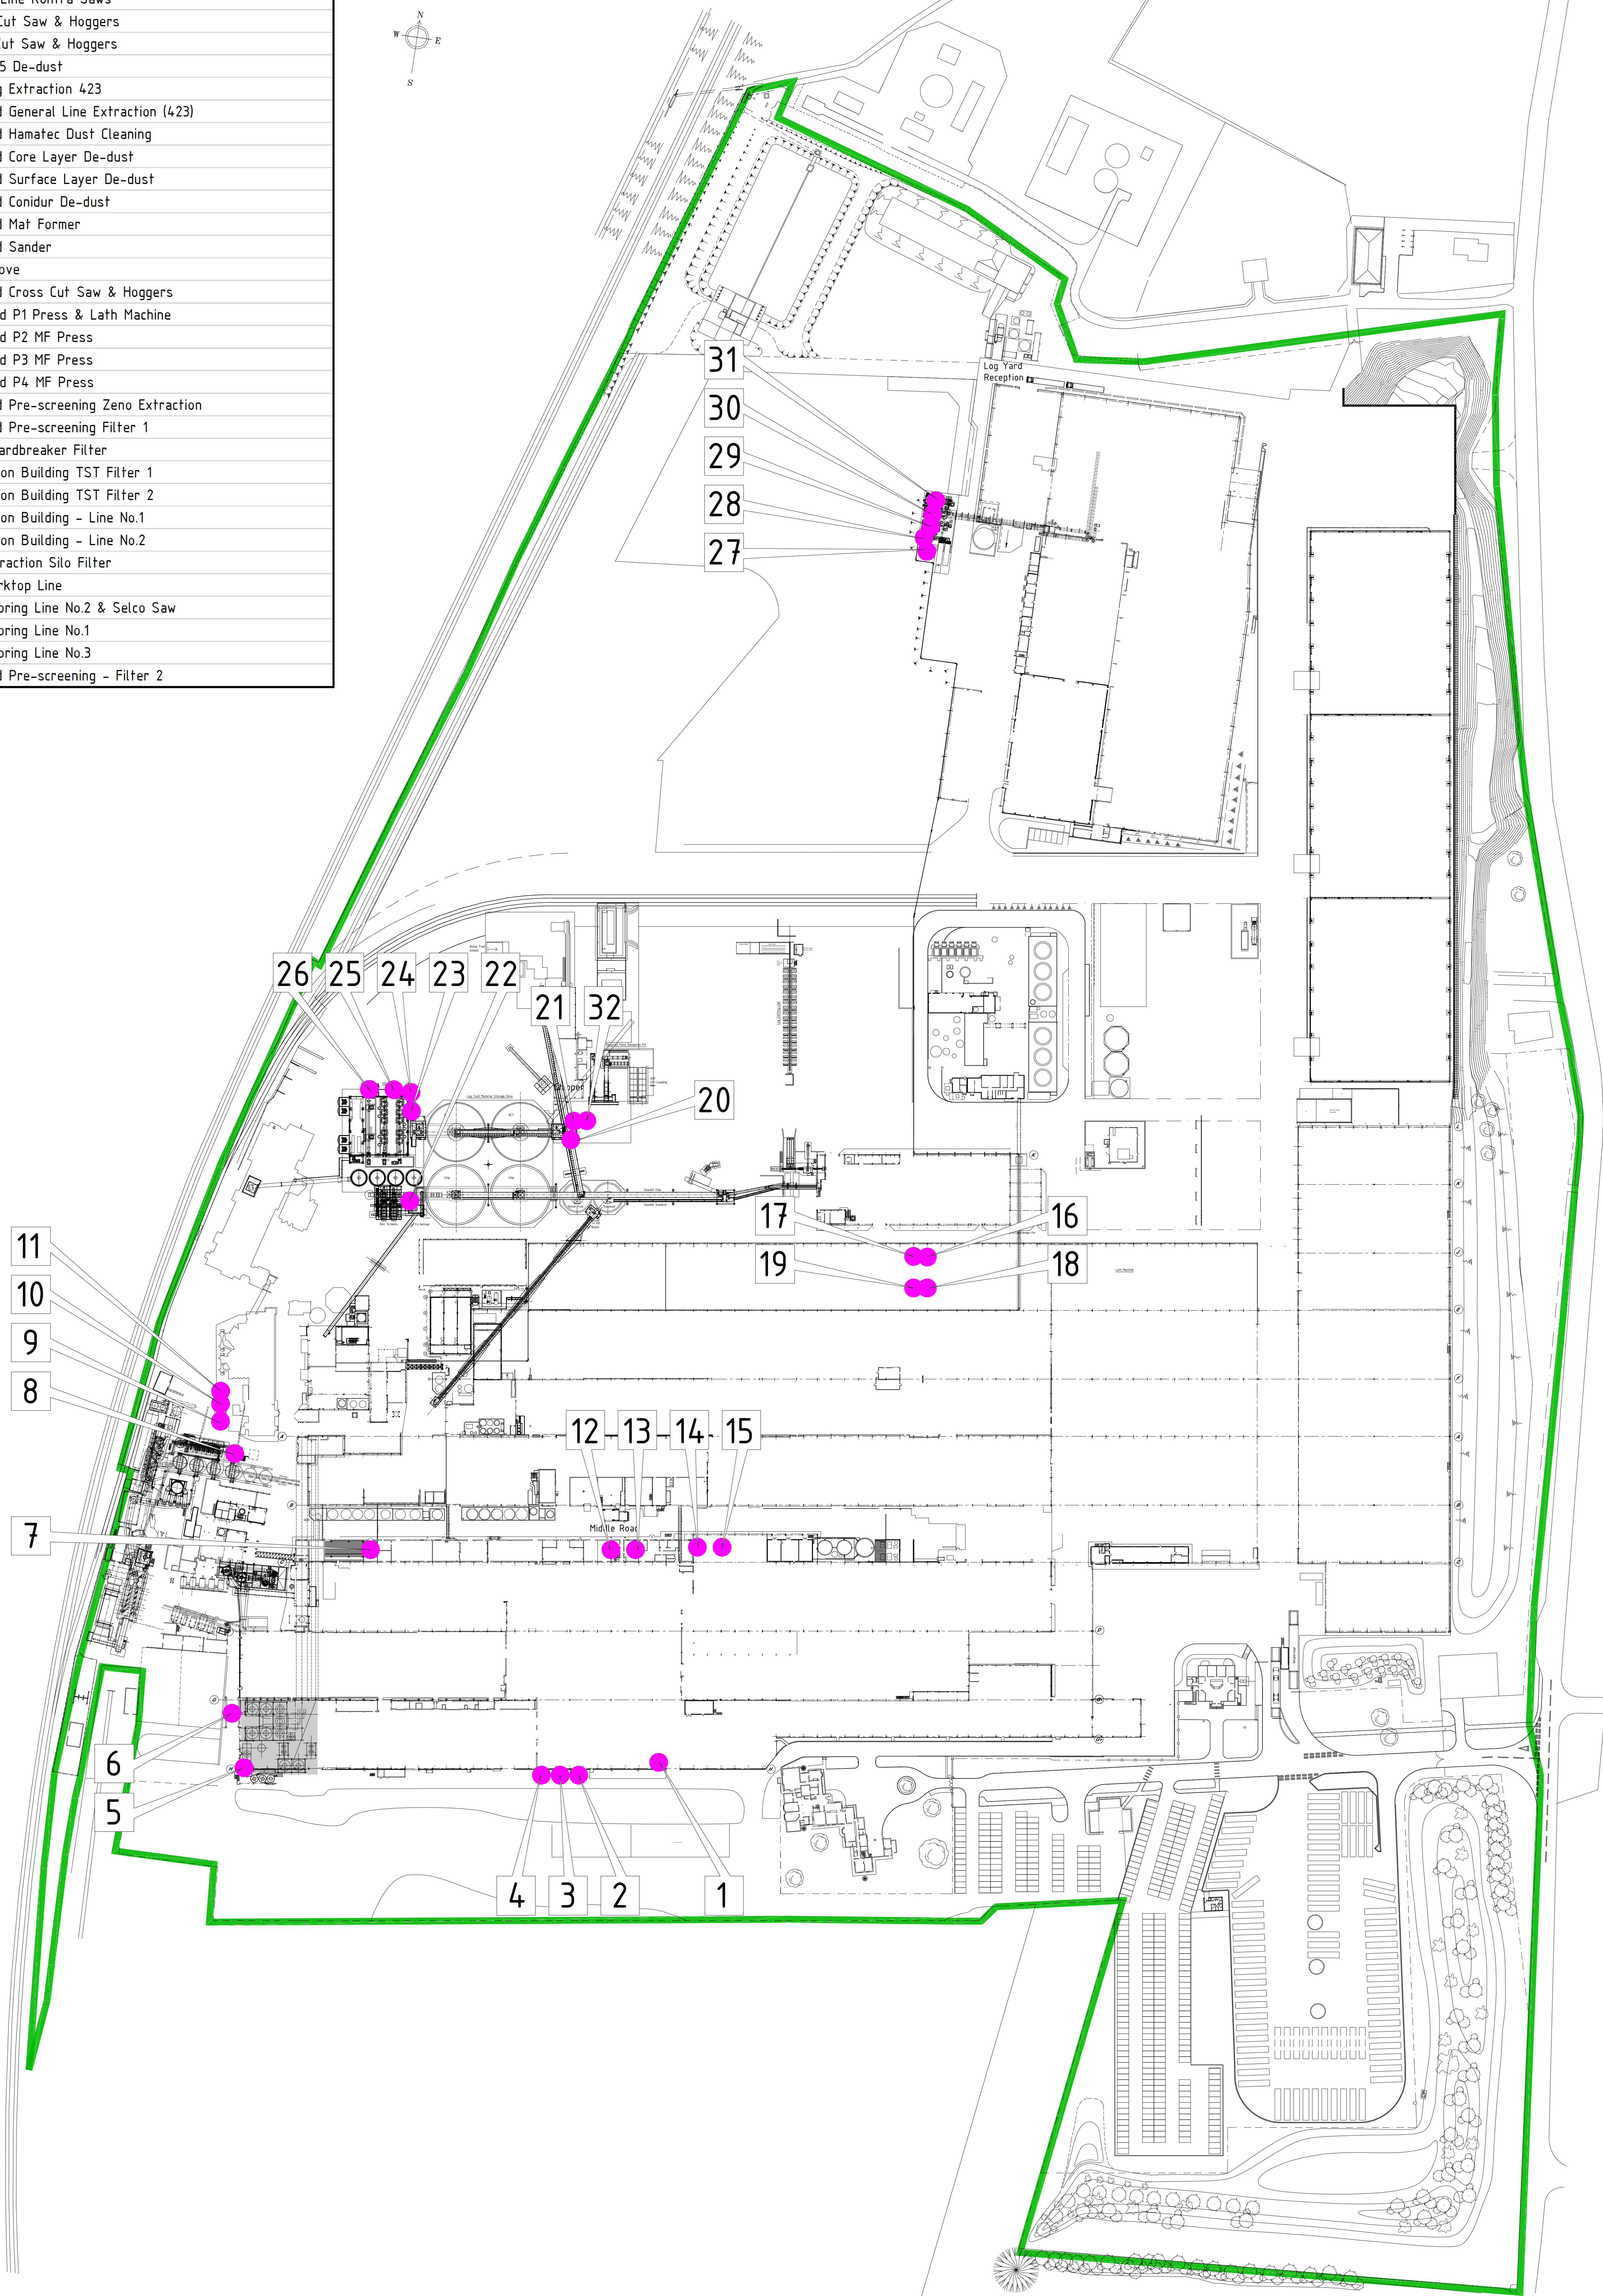

Key:-


THIS DRAWING IS ISSUED FOR GENERAL INFORMATION ONLY.  
DO NOT SCALE.

D	Area "A" returned to "As-Built". Area "A" added to sheet 1	13.10.2023	M.Welch
C	OSB investment machinery detail added	25.09.2023	M.Welch
B	North Access Road layout updated. Sheets 2 and 3 added	23.09.2023	M.Welch
A	Area 10 reduced	30.06.2023	M.Titcombe

Revision	Description	Date	Scale
	Chirks		
	Project title	Date	Name
			A0
	Drawn	29.04.2023	M.WELCH
	Checked	29.04.2023	M.TITCOMBE
	Project number	Project code	
			Scale 1:1000 / 1:2000
			ISO 150



**Kronospan Chirk**  
**OSB Proposal - Existing Particulate Filtration Points**

Drawn: [Signature]  
 Checked: [Signature]  
 Tel: 01483 303067 373061

Description:  
 OSB Proposal - Existing Particulate Filtration Points

Drawn/checked:  
 Date:

7000/757

D6  
 Date/Drawn