
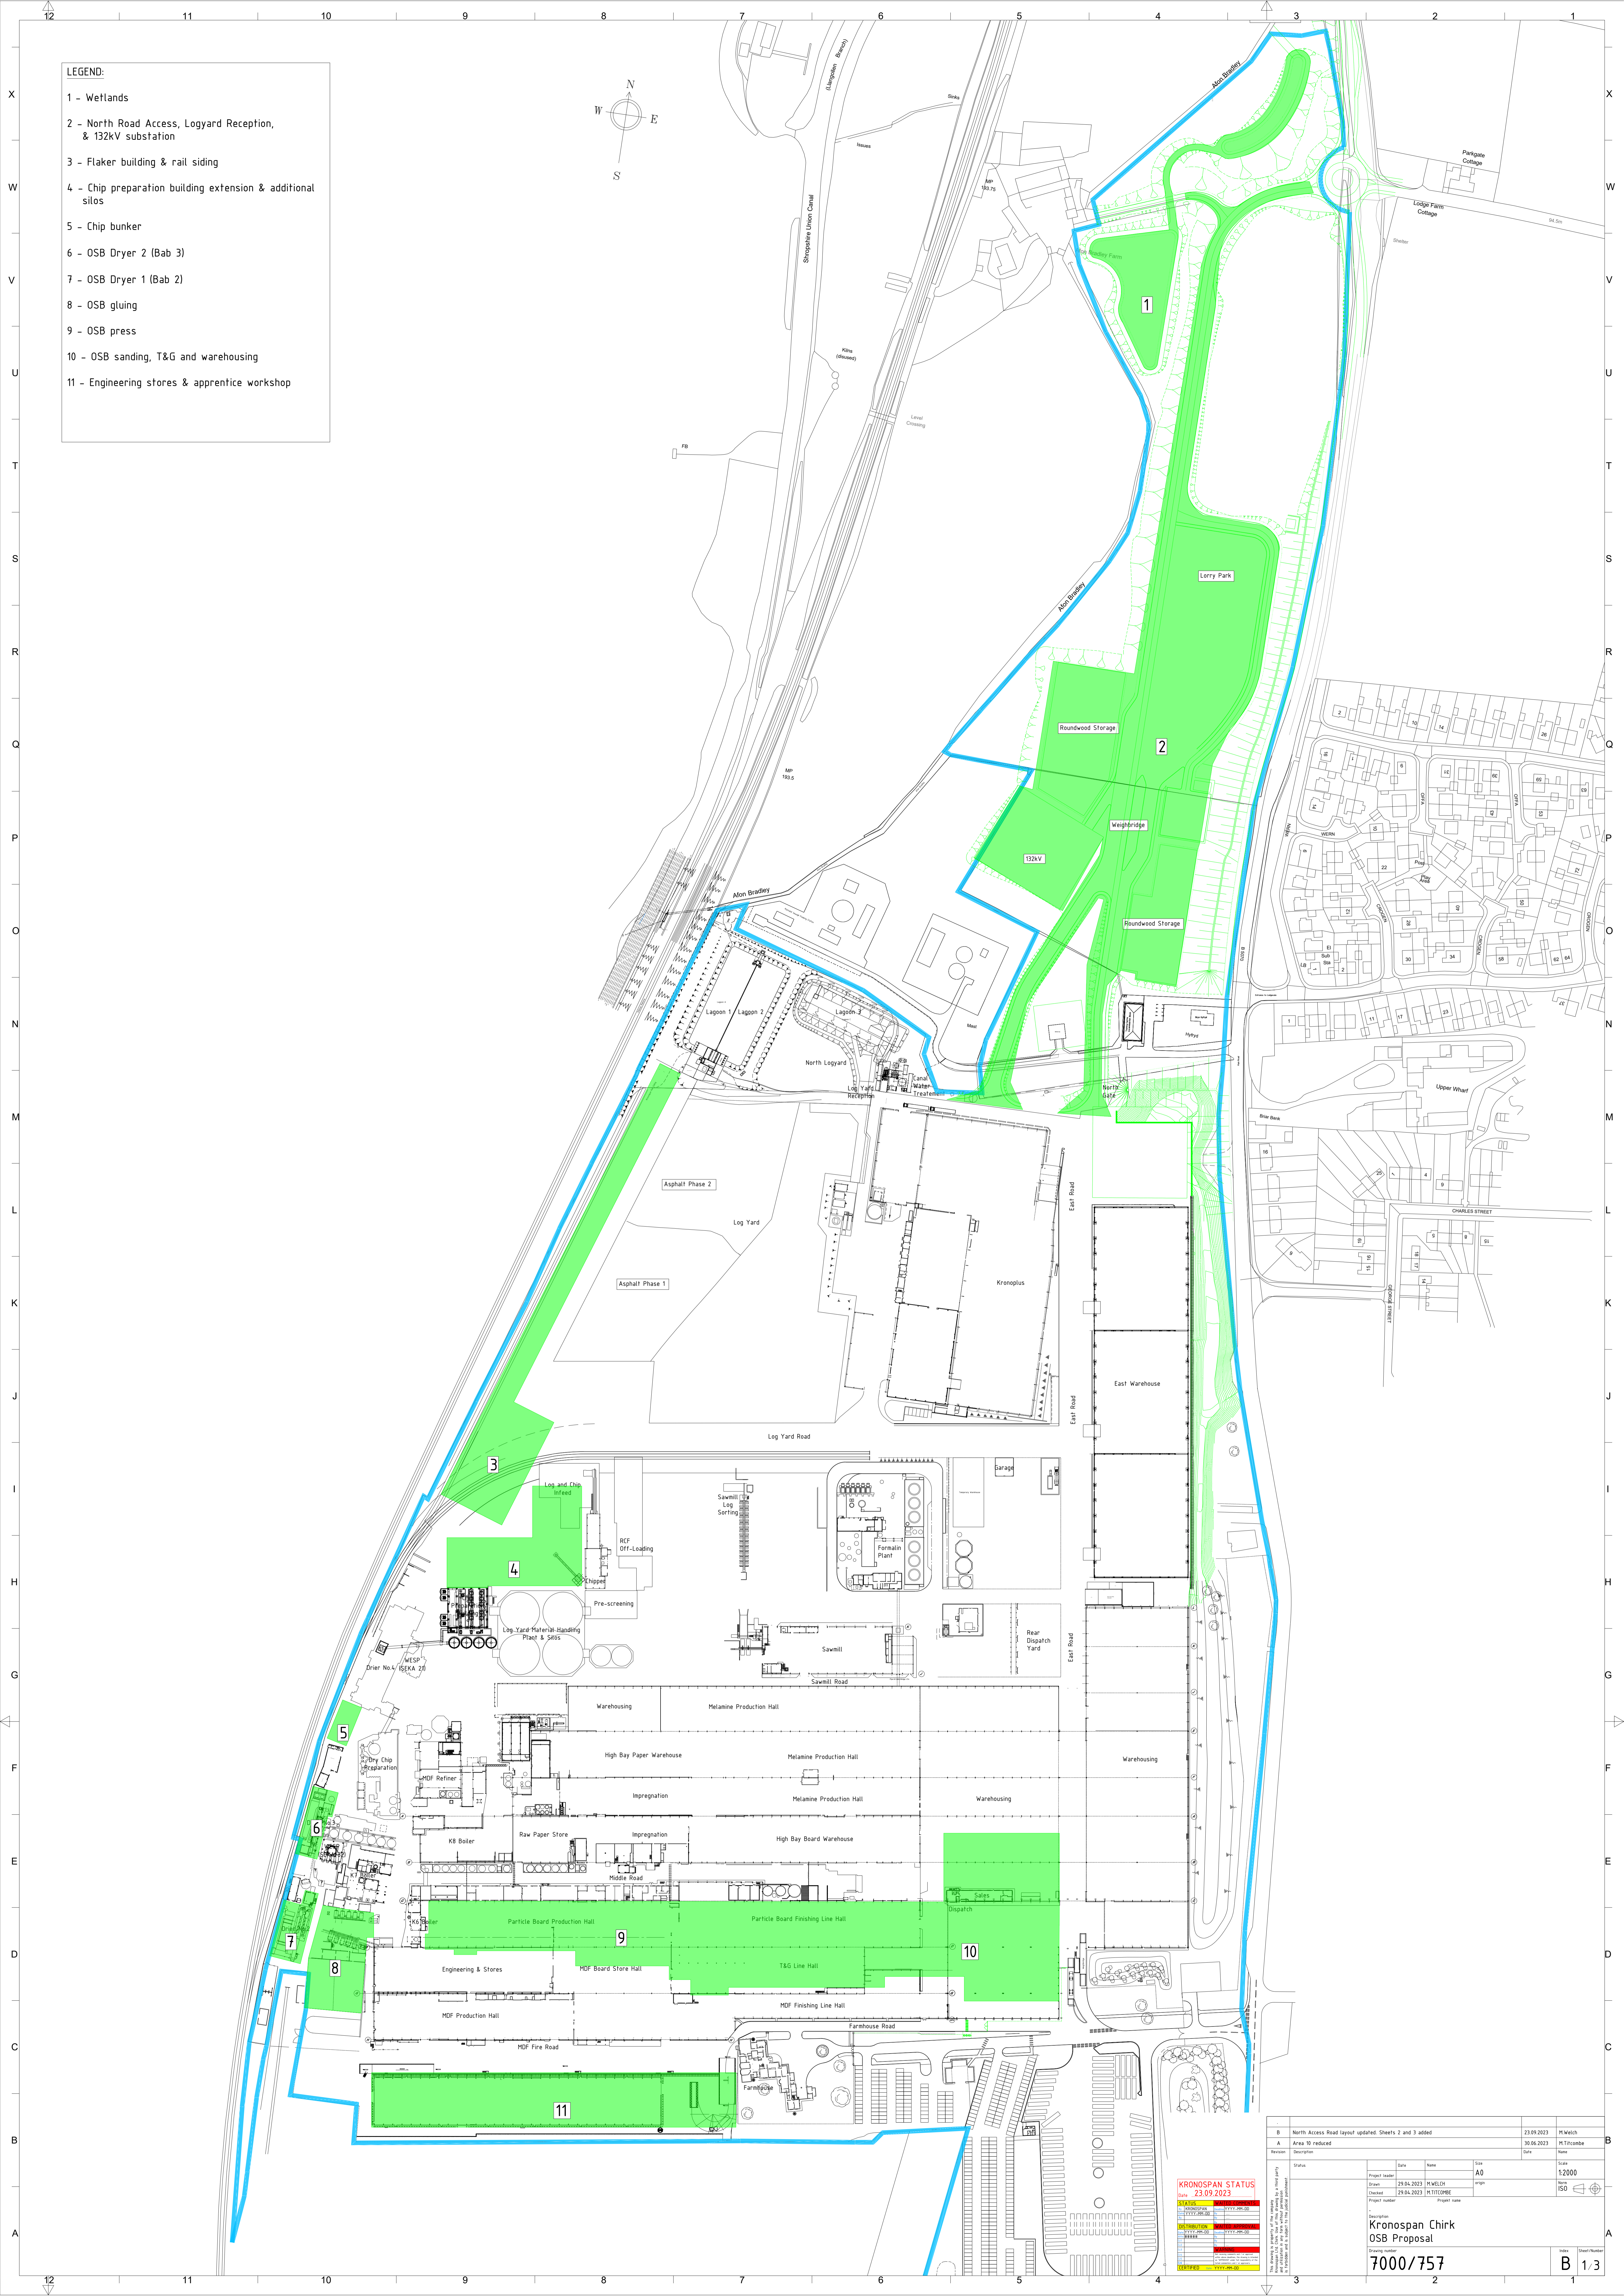


LEGEND:

- 1 - Wetlands
- 2 - North Road Access, Logyard Reception,  
& 132kV substation
- 3 - Flaker building & rail siding
- 4 - Chip preparation building extension & additional  
silos
- 5 - Chip bunker
- 6 - OSB Dryer 2 (Bab 3)
- 7 - OSB Dryer 1 (Bab 2)
- 8 - OSB gluing
- 9 - OSB press
- 10 - OSB sanding, T&G and warehousing
- 11 - Engineering stores & apprentice workshop

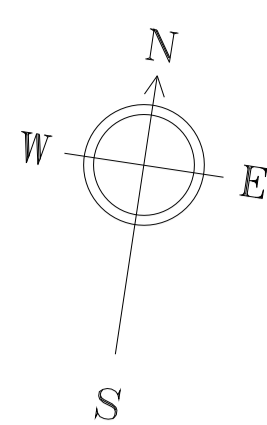

B	North Access Road layout updated. Sheets 2 and 3 added		23.09.2023	M.H Welch
A	Area 10 reduced		30.06.2023	M.Tirioncombe
Review	Description	Date	Scale	
Status	Date	Name	Size	Scale
Project number			A0	12000
Drawn	29.04.2023	M.WELCH	angle	
Checked	29.04.2023	N.TYRIONCOMBE		
Project number		Project name		
n				
Description				
Kronospan Chirk				
OSB Proposal				
Drawing number				
7000/757				
B				1 / 3