


**Extreme caution. Major Accident Hazard Pipeline in Vicinity. \*\*RISK OF DEATH OR SERIOUS INJURY\*\*  
Prior to excavation starting you must contact the plant protection team on 02920 278912**

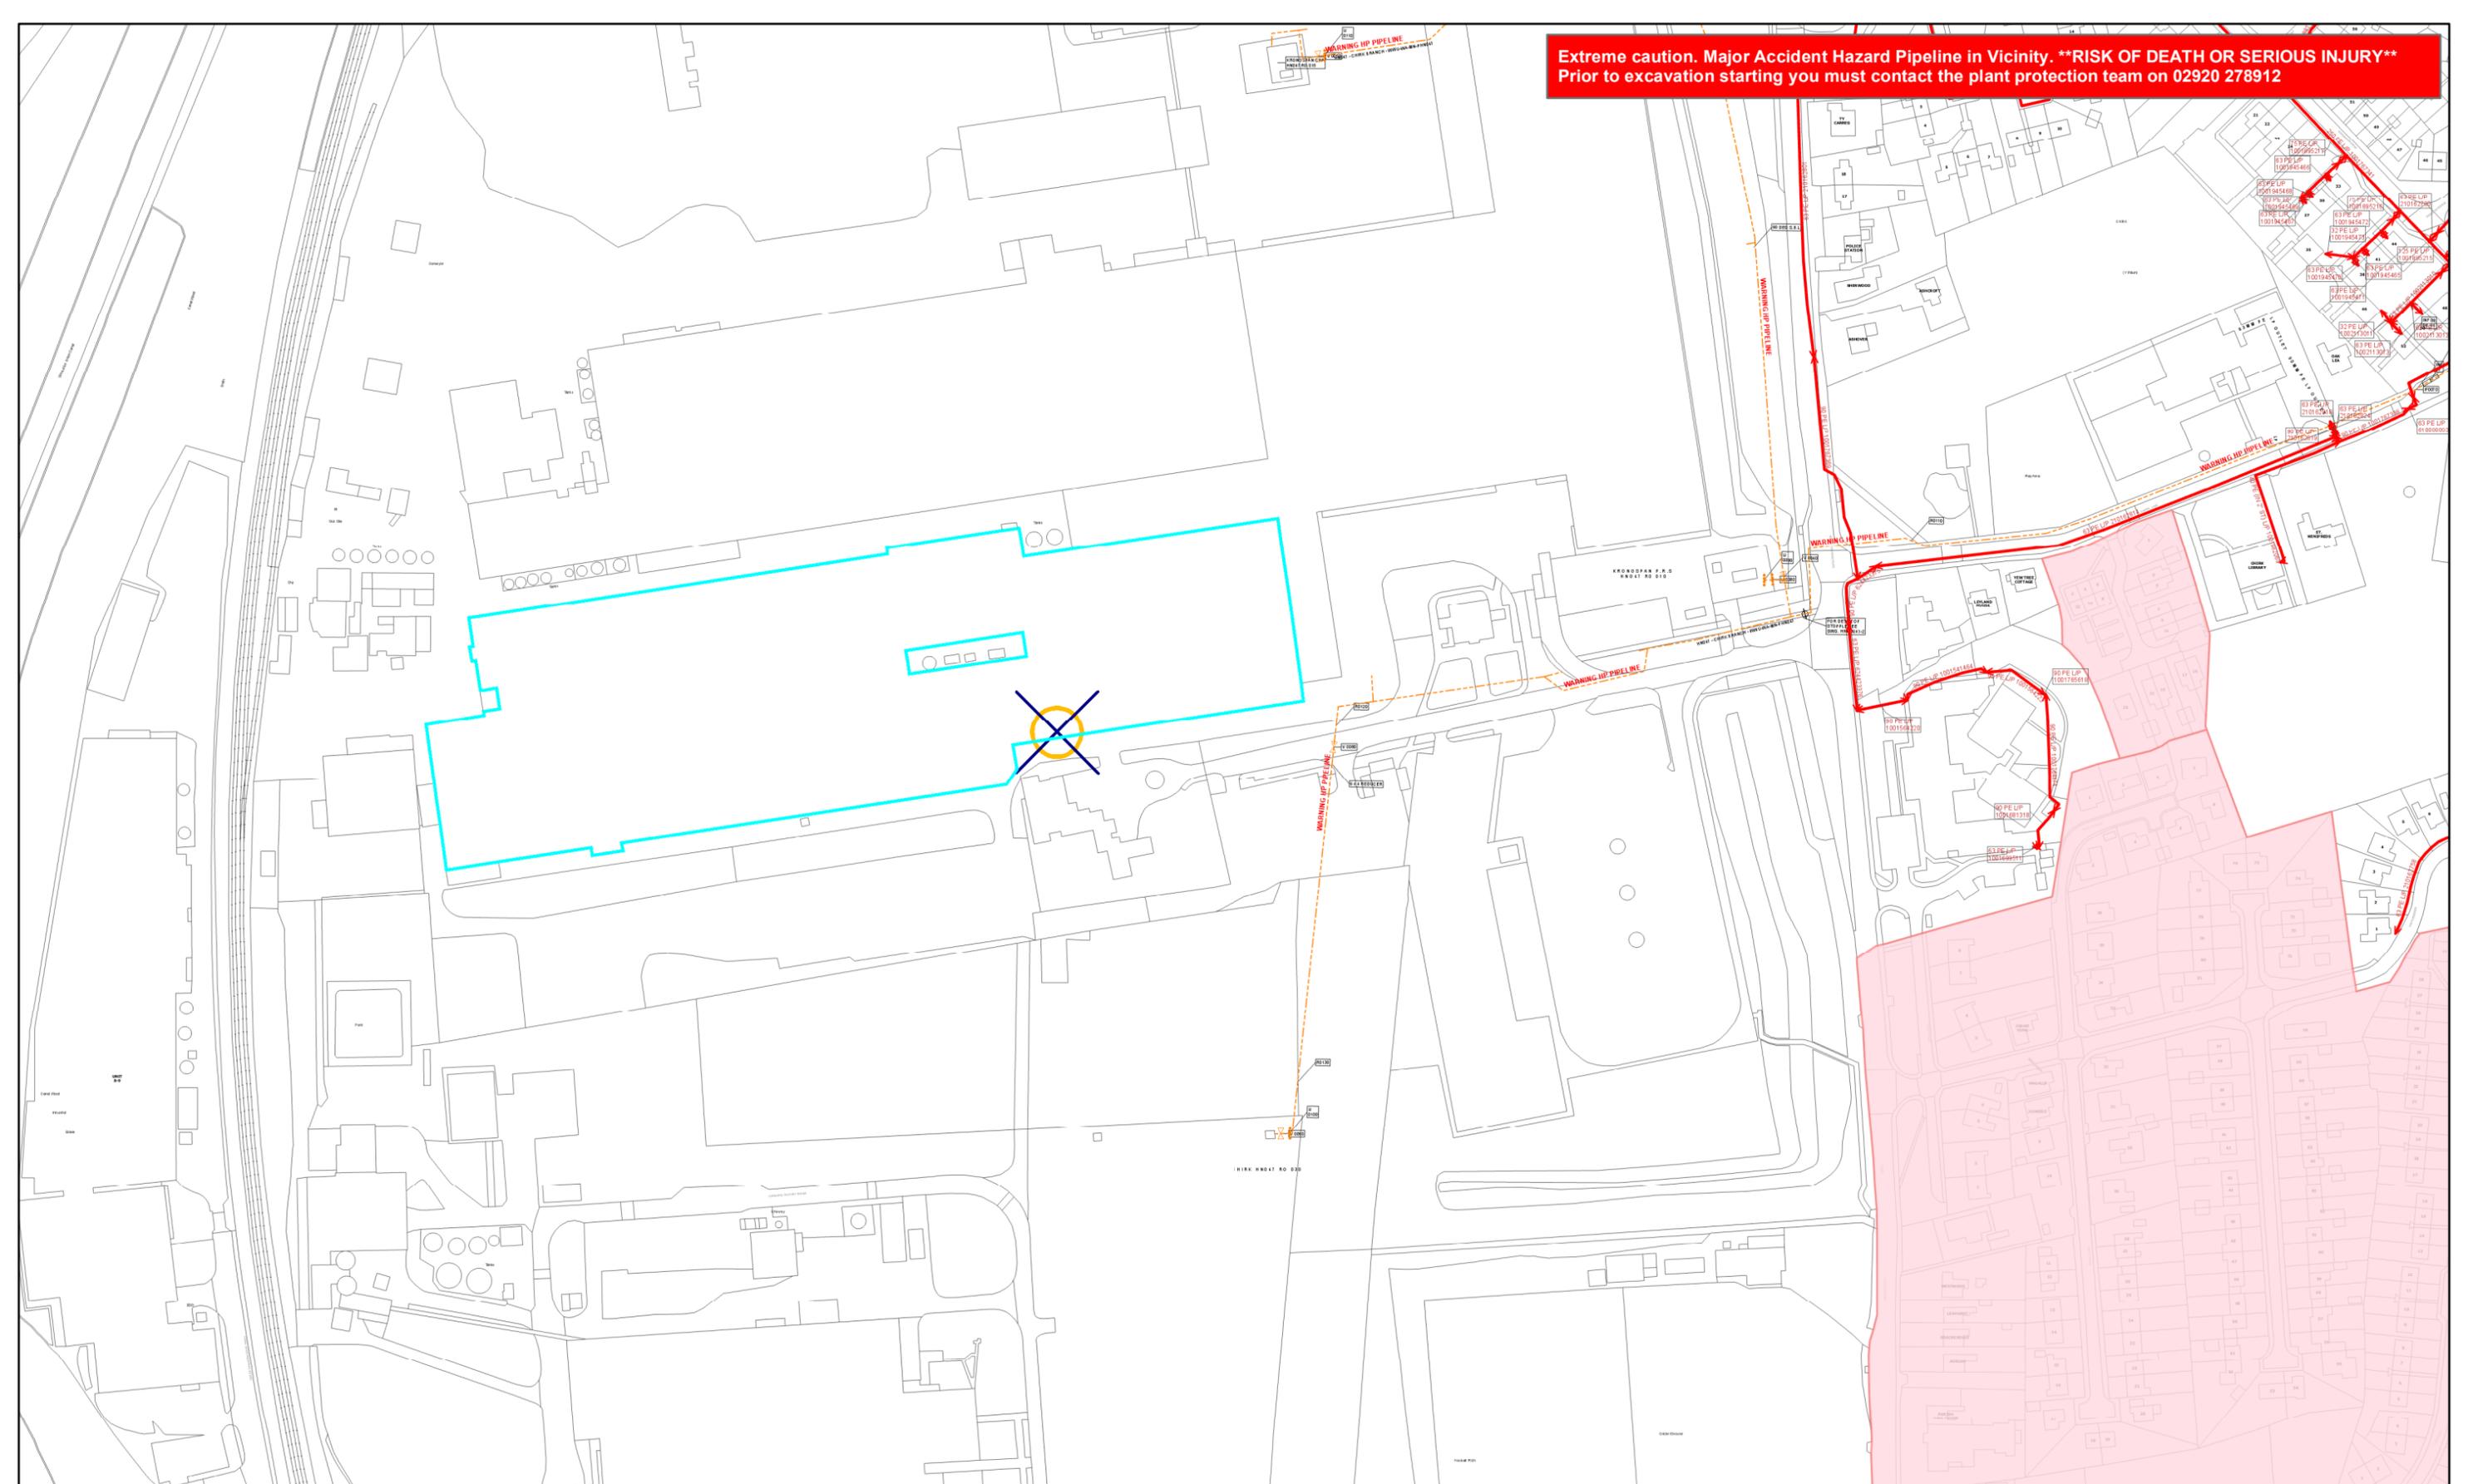

Scale	1:2,500
User ID	
Date	20/10/2022
Grid Ref:	328,776 338,277

	Low Pressure		IGT/Other Polygon
	Medium Pressure		Contact Zones
	Intermediate Pressure		NTS Pipeline
	High Pressure		

Some examples of Plant Items:

	Valve		Depth of Cover		Syphon
--	-------	--	----------------	--	--------

TITLE: Print Out

The plan shows those pipes owned by Wales & West Utilities (WU) in its role as a Licensed Gas Transporter (GT). The information shown on this plan is derived from historic information and may have involved re-scaling plans, and the accuracy of it cannot be guaranteed. Service pipes, valves, syphons, stub connections, etc. may not be shown but their presence should be anticipated. No warranties are therefore given in respect of it. WU its employees and contractors do not accept any liability for any inaccuracy or incompleteness in it.

You must use safe digging practices, in accordance with HS(G)47, to establish the actual position of mains, pipes, services and other apparatus on site before any mechanical plant is used. It is your responsibility to ensure that this information is provided to all persons (either direct labour or contractors) working for you or near gas apparatus. The information shown on this plan should not be used beyond 28 days from the date of issue of this plan as it is subject to updating.

The plan also provides indications of gas pipes owned by other GTs, or otherwise privately owned, which may be present in this area. This information is not information of WU and WU is unable to verify this information or to confirm whether it is accurate or complete. It is supplied voluntarily to assist the user in determining whether to make contact with other GTs or others. The user must obtain such information from the other GT or person concerned. WU, its employees and contractors do not accept any liability for this information or any inaccuracy or incompleteness in it.

WALES & WEST UTILITIES

Wales and West Utilities Ltd., Wales and West House, Spooner Close, Celtic Springs, Coedkernew, Newport, NP10 8FZ

© All MasterMap data is reproduced by permission of Ordnance Survey on behalf HMSO. © Crown copyright and database right 2022. All rights reserved. Ordnance Survey Licence number 0100044308.