
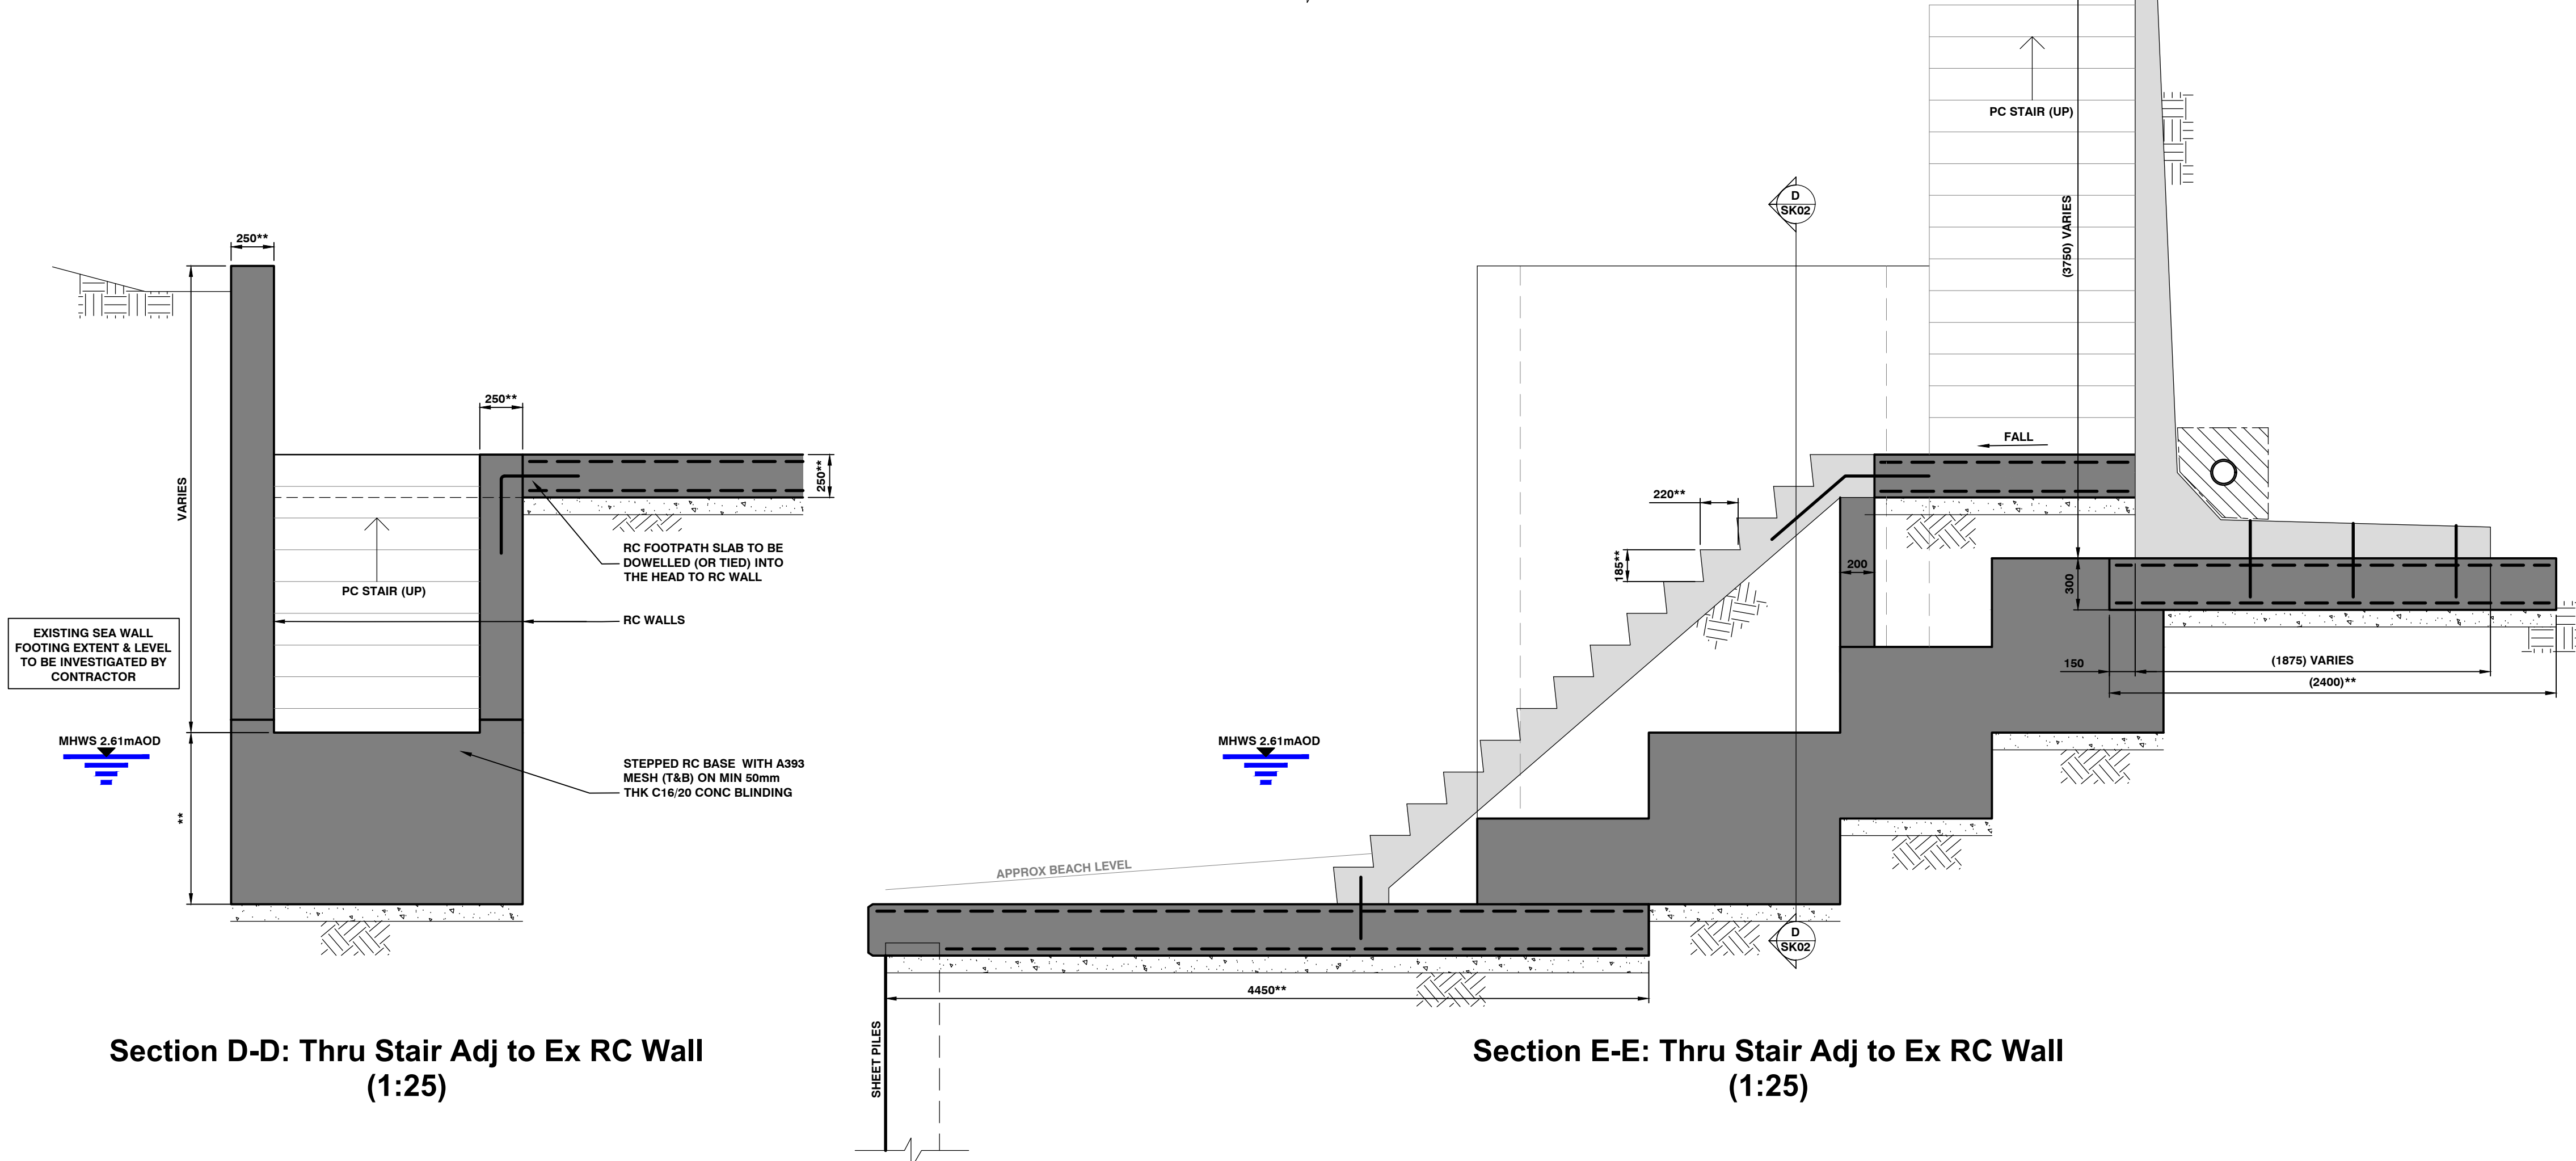


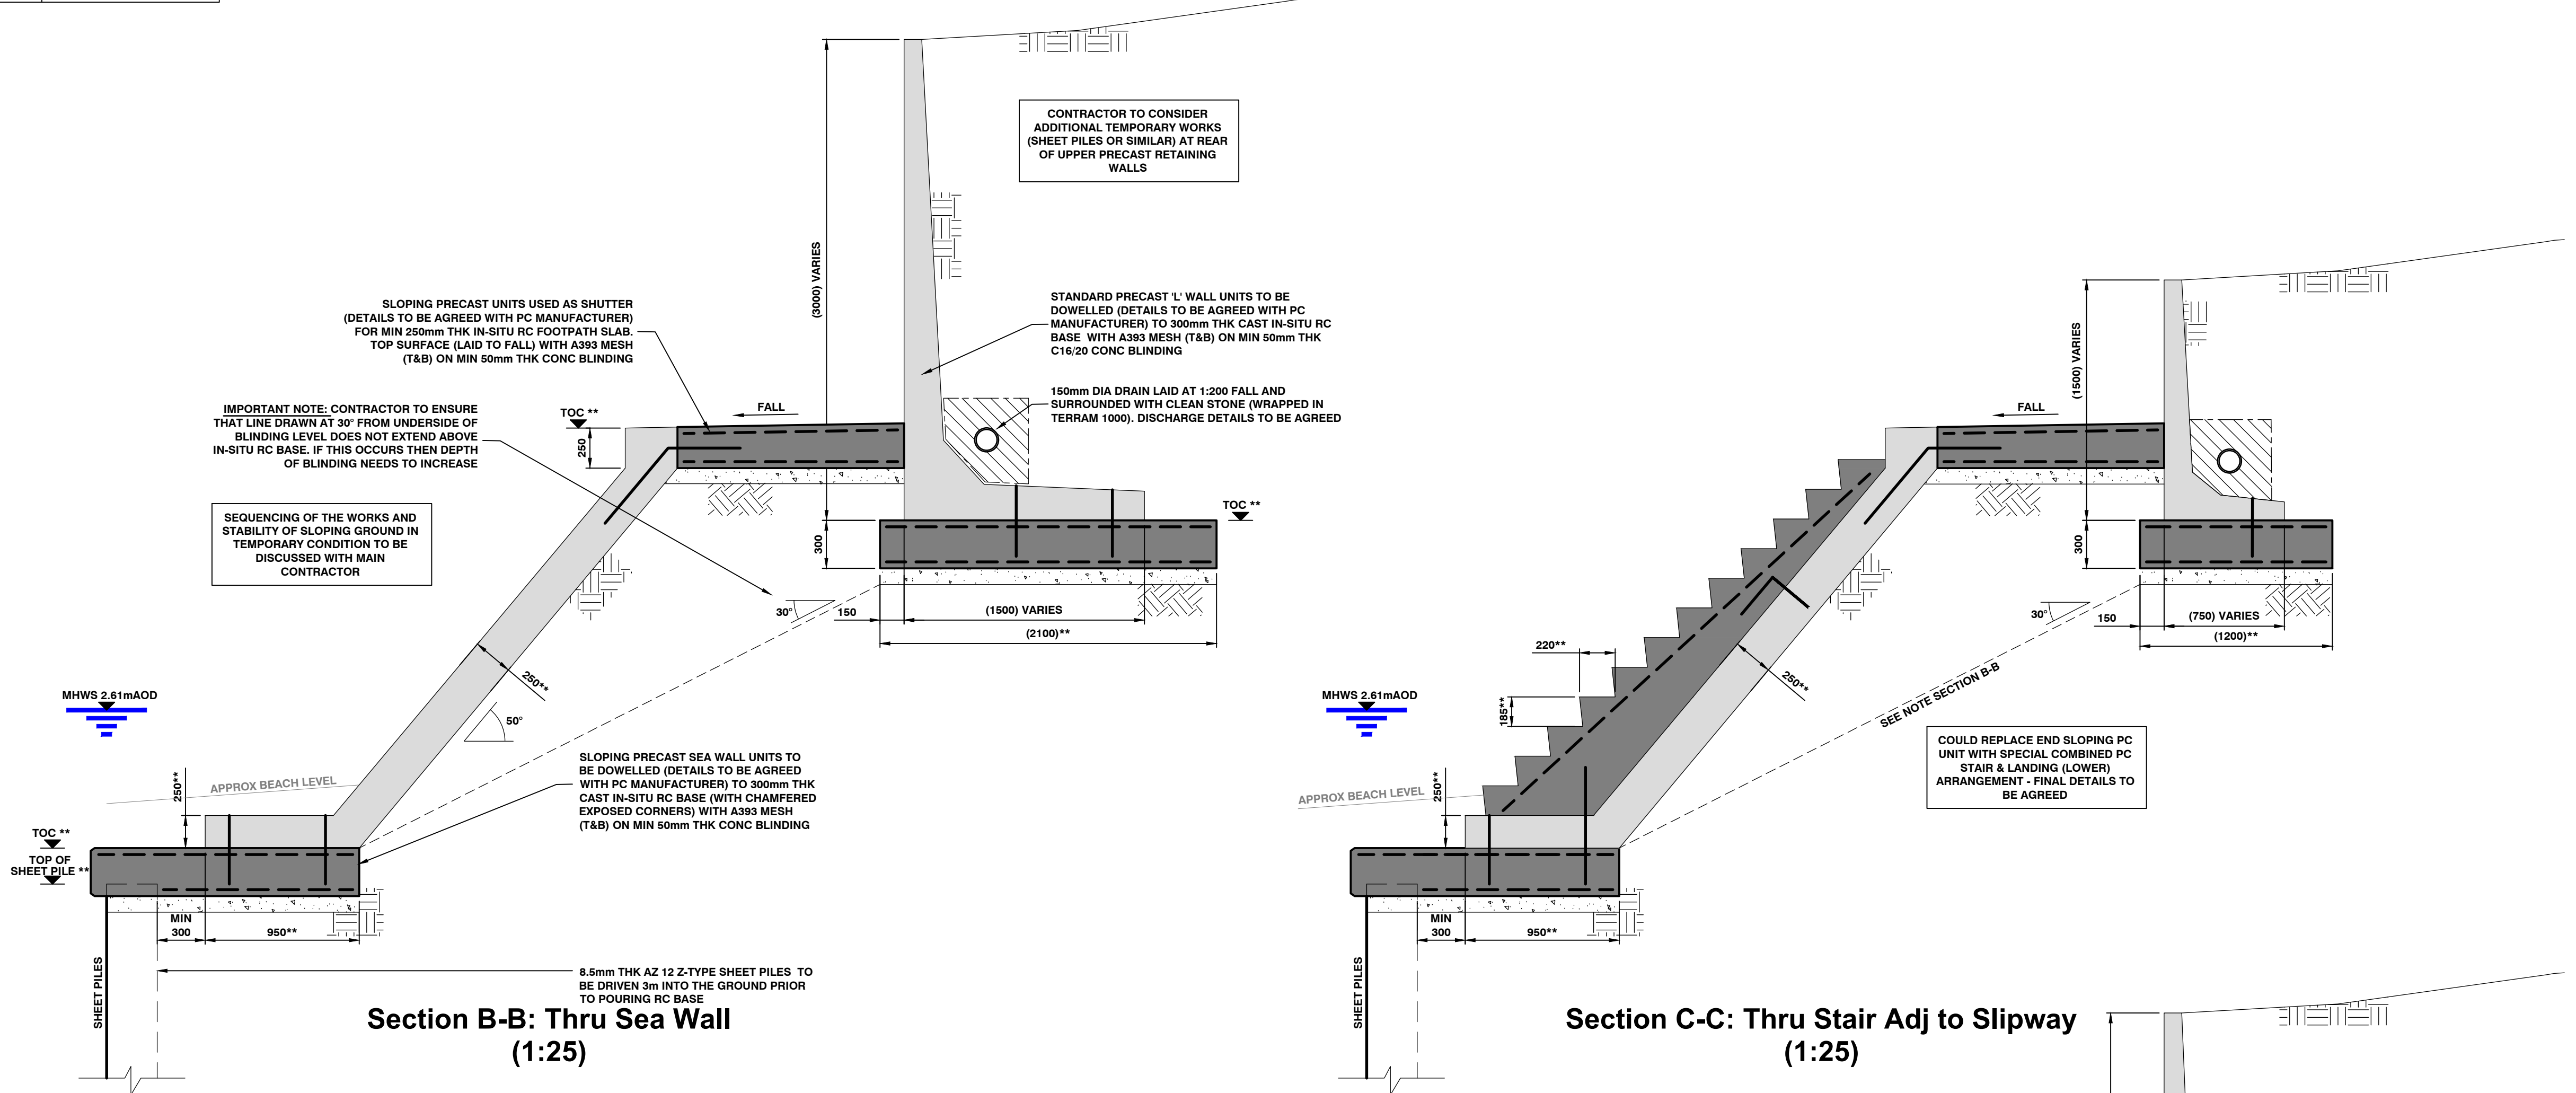

NOTES:

DRAWING TO BE REVIEWED BY CONTRACTOR AND PC MANUFACTURER. FINAL CONSTRUCTION DETAILS, SEQUENCING OF THE WORKS AND TEMPORARY WORKS TO BE CONFIRMED

PRECAST & IN-SITU CONCRETE TO BE C32/40 WITH NOMINAL 50mm COVER TO REINFORCEMENT UNLESS NOTED OTHERWISE ON SKETCHES OR BY PC MANUFACTURER

BLINDING CONCRETE TO BE C16/20

KEY:

DENOTES EXTENT OF PRECAST CONCRETE UNITS (STAIR, SLOPED WALL, 'L' RETAINING WALL) TO SPECIALIST MANUFACTURER DESIGN AND DETAILS

DENOTES EXTENT OF CAST IN-SITU CONCRETE TO BE DESIGNED AND DETAILED BY DATRYS.

LEVEL OR DIM TBC BY OTHERS

SPECIFIC RISKS (CDM 2015):

SPECIFIC RESIDUAL RISKS HAVE BEEN IDENTIFIED ON THE SKETCHES WITH THE FOLLOWING SYMBOLS:

KEY:

DETAILS:

HIGH RISK

MEDIUM RISK

LOW RISK

TO BE COMPLETED FOLLOWING DESIGN

A	12.01.24	MHWS LEVEL ADDED	GP		
REV	DATE	DESCRIPTION	BY	CHK	APP
REVISIONS					
CLIENT					
PRELIMINARY - NOT FOR CONSTRUCTION					
PROJECT					
Morlais Nefyn					
TITLE					
New Footpath & Sea Wall - Sections & Details					
DATRYS Caernarfon: Unit 1 Block C, Dwy-Factoria Caernarfon, LL55 1TH Tel: 01286 671027 Mold: Suite 4A, Broncoed House Wrexham Road, Mold, CH7 1HP Tel: 01352 706205 info@datrys.coop www.datrys.net					
DRAWN	GP	CHECKED	PASSED		
DATE	Dec '23	CLIENT'S REF.			
SCALE AT A1	As Shown @ A1	AUTOCAD REF.			
DRAWING No.	23321-SK02				REVISION
					A