

ELV Site Licence under WML
Site drainage via soakaway

**ENVIRONMENTAL PROTECTION ACT 1990.
SITE LICENCE.**

LICENCE REF No: EAWML/34265 FACILITY TYPE: Vehicle Depollution &
Dismantling (Authorised Treatment)
Facility

The Environment Agency, in pursuance of Part II of the Environmental Protection Act 1990 and Regulation 45 of The End-of-Life Vehicles Regulations 2003, hereby grant a site licence authorising the keeping and treatment of controlled waste on the land specified in schedule 1 to this licence to **Mr Michael Oliver** that person being in occupation of the said land, the said licence being subject to the conditions specified in schedule 2 to this licence.

SCHEDULE 1.- SPECIFIED LAND.

The licence relates to the land at Lwynfynwent, Llangwryfon, Aberystwyth, Ceredigion, Grid Reference SN25976 27047 (hereinafter called "the site") shown edged red on Drawing Reference Number SP01, and attached to this licence.

Signed *A. Evans*
Authorised to sign on behalf of the Environment Agency

Name **Audrey Evans**
Team Leader Regulatory Waste

Dated *25 July 2005*

FOR ENVIRONMENT AGENCY OFFICIAL USE ONLY.

**YOUR ATTENTION IS DRAWN TO THE RIGHTS OF APPEAL DETAILED IN THE NOTES AT THE
END OF THIS LICENCE.**

EXPLANATORY NOTES - including rights of appeal.

RIGHTS OF APPEAL

Section 43(1) of the Environmental Protection Act 1990 provides that:

Where, except in pursuance of a direction given by the Secretary of State, a licence is granted subject to conditions, the applicant may appeal from the decision to the Secretary of State.

Therefore, if you feel aggrieved by the decision detailed on the attached notice, you may obtain the appropriate form on which to give written notice of an appeal from:-

The Planning Inspectorate
Room 4/19
Eagle Wing, Temple Quay House
2 The Square
Temple Quay
Bristol
BS1 6PN

Tel: 0117 372 8812
Fax: 0117 372 6093

For Wales, the address is:
The Planning Inspectorate
National Assembly for Wales
Environmental Protection Division
Crown Buildings
Cardiff
CF10 3NQ

Tel: 02920 823859
Fax: 02920 825150

This notice of appeal should be accompanied by the following information:

a statement of the grounds of appeal;

a copy of the licence;

a copy of any correspondence relevant to the appeal;

a copy of any other document relevant to the appeal including, in particular, any relevant consent, determination, notice, planning permission, established use certificate or certificate of lawful use or development and

a statement indicating whether you wish the appeal to be in the form of a hearing or on the basis of written representations.

You are also required to serve a copy of your notice of appeal, together with copies of any the above documents that have accompanied your notice of appeal, on the Environment Agency (at the address overleaf). You should appeal within 6 months of the date that this notice takes effect but the Secretary of State may allow notice of appeal to be given after the expiry of this time period.

SCHEDULE 2

1 General considerations

1.1 **Application of conditions to all waste motor vehicles**

- 1.1.1 The conditions of this licence apply to the recovery (including storage) of all waste motor vehicles as defined by regulation 50 of the End-of-life Vehicles Regulations 2003.

1.2 **Technical Requirements for the Treatment and Storage of waste motor vehicles**

- 1.2.1 The storage (including temporary storage) and treatment of waste motor vehicles shall only be carried out at the site if it meets the standards set out in Schedule 5 of the End-of-life Vehicles Regulations 2003.
- 1.2.2 Storage and treatment operations of waste motor vehicles shall meet the requirements of Schedule 5 of the End-of-life Vehicles Regulations 2003. Infrastructure and equipment provided to meet these obligations shall be maintained in working order and shall be used to give effect to their purpose.
- 1.2.3 The removal of coolants from air-conditioning units shall be in accordance with the "Guidance on the Recovery and Disposal of Controlled Substances Contained in Refrigerators and Freezers" published by the Environment Agency.

2 Specific considerations

2.1 **Specified waste motor vehicle storage and treatment operations**

- 2.1.1 The Operator is authorised to carry out the activities specified in Table 2.1

2.2 **Specified Waste Management Operations & Exempt Waste Management Operations**

- 2.2.1 Where wastes are being brought onto the site for waste management operations which are exempt from licensing under the 1994 Regulations, then the wastes which are subject to the specified waste management operations shall be kept clearly segregated and identified from those wastes which are being kept on the site for the exempt waste management operations.

2.2.2

Where discharge to groundwater via a constructed sub-surface soakaway system is taking place as part of the site operations the Discharge shall consist solely of surface run off (site drainage) from the treatment and storage areas within the licensed area. The discharge shall be made in the manner and at the place specified as:

- a) discharging via a class one interceptor
- b) discharging to the soakaway system
- c) at National Grid Reference SN 5978 7044
- d) shown marked on Drawing Reference Number MO/002 attached to this licence.

Table 2.1 Specified end-of-life vehicle storage and treatment operations

Specified Operation	Permitted Waste Types (and European Waste Catalogue number) which may be subject to the Specified Operation	Limits on Specified Operations
<u>STORAGE</u>		
R13: Storage of wastes pending any of the operations numbered R1 to R12 (excluding temporary storage, pending collection, on the site where it is produced).	(i) 16 01 04 End of life vehicles **	<ul style="list-style-type: none"> Maximum storage capacity 10 vehicles stored on an Impermeable Pavement with a sealed drainage system
D15: Storage of wastes pending any of the operations numbered D1 to D14 (excluding temporary storage, pending collection, on the site where it is produced)	(ii) 16 01 06 End of life vehicles (containing neither liquids nor other hazardous components)	<ul style="list-style-type: none"> Maximum storage capacity 10 vehicles Maximum storage capacity 50 tonnes, not exceeding 10 tonnes of hazardous waste. Maximum storage time of 1 year prior to disposal or 3 years prior to recovery
<p>The overall maximum storage capacity shall not exceed 10 vehicles and 50 tonnes of residual waste, not exceeding 10 tonnes of hazardous waste removed from depolluted vehicles</p>		

Table 2.1 Specified end-of-life vehicle storage and treatment operations

Specified Operation	Permitted Waste Types (and European Waste Catalogue number) which may be subject to the Specified Operation	Limits on Specified Operations
<u>DISCHARGE TO SOAKAWAY</u>	Surface run off from the storage areas within the licensed area	<p>As far as it is reasonably practicable the works shall be operated so as to prevent the discharge from containing any visible oil or grease</p> <ol style="list-style-type: none"> 1) There shall be no direct discharge to groundwater 2) Where discharge to a soakaway is taking place as part of the site operations the soakaway shall be constructed to comply with the following: <ol style="list-style-type: none"> a) no part of the soakaway system constructed shall be more than 2 metres below ground level b) no part of the soakaway system shall be below the saturated groundwater level c) there is no connection to any watercourse or land drainage system d) no part of the soakaway system is situated within 10 metres of any ditch or watercourse e) no part of the soakaway system is within 50 metres of a well or borehole 3) There shall be no direct or indirect discharge of List I substances to groundwater <p>The discharge of List II substances shall be restricted to minimise the impact on, and prevent pollution of, groundwater.</p>

EWC entries marked with a ** may be hazardous depending on threshold concentrations. Please refer to Agency Technical Guidance WM2 or subsequent guidance for further advice

2.3 **Fit and proper person**

- 2.2.3 Any changes in the technically competent management of the site, the name of any incoming person and evidence that such a person has the required technical competence, shall be submitted to the Agency in writing within 5 working days of the change in management.

2.2.4 In the event of the Licence Holder being convicted of any relevant offence and which is in addition to any already notified to the Agency, then full details shall be provided to the Agency within 14 days following sentencing, whether or not the conviction or sentence is subsequently appealed. Such details shall include the nature of the offence, the place and date of conviction, and any fine or other penalty imposed.

2.2.5 In the event that the Licence Holder lodges an appeal against any such conviction, the Licence holder shall notify the Agency of this within 14 days of the lodging. The Licence Holder shall notify the Agency of the results of that appeal within 14 days of the appeal being decided.

2.4 **Notification of change of operator's or holder's details**

2.2.6 The following information shall be notified in writing within 5 working days to the Agency:

- a any change in the Licence Holder's name(s) or address(es);
- b the operator at the time of issue of the licence and of any change in the operator or in the operator's trading name, address, registered name or registered office address (if different from the Licence Holder);

2.5 **Notifications and submissions to the Agency**

2.5.1 Except where otherwise specified, all notifications and submissions to the Agency under the requirements of these licence conditions:

- a shall be made in writing to the address specified by the Agency in writing at the time of issue of this licence, or as subsequently specified by written notification to the Licence Holder
- b shall quote the licence reference number and the name of the Licence Holder.

3 **Site engineering for pollution prevention & control**

3.1 **Engineering site containment & drainage systems**

Provision & maintenance of site containment & drainage systems

3.1.1 No waste shall be deposited, stored, treated or otherwise handled in any area of the site until the engineered site containment and drainage system for that area has been constructed and completed in accordance with condition 3.1.2.

3.1.2 The engineered site containment and drainage systems shall be designed, constructed, inspected, validated and maintained, and shall be fully documented and recorded, to be fit for purpose and meet the standards specified in Table 3.1 below.

Table 3.1 Site containment & drainage standards

Type of Site Surface & Drainage	Minimum Specified Standards of Design, Construction & Maintenance
a) Hardstanding	<p>Areas of hardstanding shall be constructed of granular material (e.g. crushed stone, aggregate, road planings or other similar material) and maintained such that the working surface:</p> <ul style="list-style-type: none"> i) shall remain even ii) shall not be subject to settlement or differential settlement iii) shall not be subject to rutting by vehicles even when wet iv) shall have sufficient durability to allow cleaning for example by scraping v) shall remain free of standing water.
b) Impermeable pavement, bunding and sills	<p>Areas of impermeable pavement, bunding and sills shall be constructed and maintained so as to prevent fluids running off the pavement and the transmission of fluids through the pavement or joints.</p> <p>Where there is a risk of chemical corrosion, areas of impermeable pavement, kerbs, bunds and sills shall be provided with suitable resistance to minimise such corrosion.</p>
c) Sealed drainage systems	<p>Drainage to areas of impermeable pavement shall be provided by a sealed drainage system, that is comprised of a drainage system with impermeable components which does not leak and which will ensure that:-</p> <ul style="list-style-type: none"> • no liquid will run off the pavement other than via the system; and • except where they may be lawfully discharged, all liquids entering the system are collected in a sealed sump. • Where the discharge is to groundwater via a sub-surface soakaway and is permitted as part of this waste management licence the discharge shall pass through a Class 1 oil interceptor and shall be subject to the treatment specified in section 2.2 above. The oil interceptor and treatment shall be operated and maintained in accordance with good operational practice. • Where the discharge is to surface water and is permitted as part of this waste management licence the discharge shall pass through a Class 1 interceptor which shall be operated and maintained in accordance with good operational practice. • Sealed sumps shall be inspected no less frequently than daily and after rain, emptied when the collected liquids reach 80% of the capacity of the sump as measured using a dipstick or equivalent gauge, and constructed and maintained so as to collect and contain all liquids which run off the pavement. • Inspections and emptying of sealed sumps shall be recorded in the site diary. • Uncontaminated drainage from clean yard areas shall be kept separate and discharged to either sewer or watercourse or soakaway.
d) Inspection and maintenance of engineered containment	<p>All areas of hardstanding, impermeable pavement, sealed drainage systems, covered buildings, roofed areas, fixed bays and storage areas for tanks, skips, drums and other containers:</p> <ul style="list-style-type: none"> i) shall be inspected no less frequently than monthly, to ensure the continuing integrity and fitness for purpose of their construction, and the inspection and any necessary maintenance shall be recorded in the site diary; and ii) in the event of any damage occurring which breaches the integrity of the engineered containment so that it no longer meets the specified standards, the Licence Holder shall cease importing waste into or treating waste in the affected area, shall notify the Agency immediately, and shall not recommence importing waste into or treating waste in the affected area until it has been repaired to a standard at least as good as the original specification.

Construction quality assurance of new site containment & drainage systems

3.1.3 No wastes shall be deposited, stored, treated or otherwise handled in any area or any fixed tank for which an engineered site containment and drainage system is to be newly constructed to meet the requirements of this condition until:

- a** details of the identities, relevant experience and relevant qualifications of the personnel who will be providing Quality Assurance of the engineered site containment and drainage systems have been submitted in writing to the Agency and acknowledged in writing by the Agency;
- b** the engineered site containment and drainage system has been constructed in accordance with the other requirements of condition 3.1;
- c** the Validation Report on the construction of the engineered site containment and drainage system has been submitted in writing to the Agency, and the Agency has confirmed in writing that it has no objection to the placement of wastes on that containment area.

Construction quality assurance of existing site containment & drainage systems

3.1.4 No wastes shall be deposited, stored, treated or otherwise handled in any area or any fixed tank for which a previously constructed and existing engineered site containment and drainage system is being used to meet the requirements of this condition unless:

- a** details of the identities, relevant experience and relevant qualifications of the suitably qualified Engineer who will be providing inspection and validation of the existing engineered site containment and drainage systems have been submitted in writing to the Agency and acknowledged in writing by the Agency;
- b** the engineered site containment and drainage system for that area has been inspected by the designated Engineer and has been maintained or improved, in accordance with their recorded advice, to be fit for purpose in that:
 - i** areas of impermeable pavement are laid to take weight of relevant vehicles, plant and equipment without cracking or breaking; and
 - ii** areas of impermeable pavement are free from cracks which could increase permeability; and
 - iii** areas of impermeable pavement are resistant to mechanical, physical and chemical stresses to which they may be subjected; and
 - iv** areas of impermeable pavement fall towards the drainage system to prevent ponding; and
 - v** no liquid will run off areas of impermeable pavement other than via the drainage system; and
 - vi** the drainage system is sealed so that it does not leak and is capable of collecting and containing liquids draining from the impermeable pavement ; and
 - vii** liquid from the drainage system is disposed of to an approved discharge.

3.1.5 The existing engineered site containment and drainage system shall be maintained in accordance with the recommendations of the designated engineer and the requirements of Table 3.1.

3.1.6 All discharges from the impermeable pavements shall pass through a Class 1 Oil interceptor which shall be operated and maintained in accordance with good operational practice such that

- a) it remains fully operational except at times of unavoidable mechanical or electrical breakdown which shall be attended to, and the Agency informed of the failure, as soon as possible after the failure;
- b) following a failure all equipment shall be returned to normal operation as soon as practicable.

4 Site infrastructure

4.1 Site security

- 4.1.1 The site shall be secure.

4.2 Provision of site identification board

- 4.2.1 No end-of-life vehicles shall be received at the site unless an identification board is provided at or near the site entrance.

- 4.2.2 The board shall be easily readable from outside the site entrance in daylight hours, and shall display the following information:

- a Site name and address;
- b Licence Holder name (company name, not individual name unless justified as necessary);
- c Operator name (company name, not individual name unless justified as necessary);
- d Licence number;
- e Emergency contact name and telephone number (for security reasons, personal names and home phone numbers should not be used);
- f Statement that the site is an Authorised Treatment Facility, licensed by the Environment Agency;
- g Agency national numbers: 08708 506 506 and 0800 807060 (or any other number subsequently notified in writing by the Agency);
- h Days and hours the site is open to receive waste.

Site operations

5.1 Leaks & spillages

Potentially polluting leaks & spillages from vehicles, plant & equipment

- 5.1.1 All vehicles used on the site by the operator, and all plant and all equipment used on the site in connection with specified waste management operations, shall be operated and maintained with the objective of preventing potentially polluting leaks and spillages of wastes or other potentially polluting materials which are to be used in combination with those wastes in the specified waste management operations.

Potentially polluting leaks & spillages from tanks, skips, drums & other containers

- 5.1.2 Each tank, skip, drum or other container used to hold wastes which consist of or contain end of life vehicle fluids or hazardous residual wastes, or other potentially polluting materials which are to be used in combination with those wastes in the specified waste management operations shall be:

- a loaded and unloaded in accordance with the handling procedures specified in Table 5.1;
- b filled and emptied in accordance with the filling and emptying procedures specified in Table 5.1;
- c clearly and unambiguously labelled regarding its contents, unless the contents are clearly identifiable by visual inspection;
- d inspected and maintained according to the maintenance schedules and procedures specified in Table 5.1, which shall be fully documented and recorded;
- e in the event of damage or deterioration to a container that is, or is likely to cause, a leak, that container shall be repaired or replaced immediately.

Control & remediation of leaks & spillages

- 5.1.3 All areas of impermeable pavement shall be provided with suitable cleanser-degreaser equipment.
- 5.1.4 In the event of any potentially polluting leak or spillage occurring on site, documented control and remediation procedures shall be implemented immediately and recorded, and shall meet the standards specified in Table 5.1 below.

Table 5.1 Standards for prevention & control of leaks and spillages

Action	Specified standards
a) Control and remediation of leaks and spillages	<p>i) Minor spillages of oil, fuel or other end of life vehicle fluid shall be cleaned up immediately, using sand or proprietary absorbent to clean up liquids and placed in alternative containers. Immediate action should be taken to prevent liquid arising from the spillage entering surface water drains, watercourses and soakaways.</p> <p>ii) Major spillages of oil, fuel or other end of life vehicle fluid which are causing or are likely to cause polluting emissions to the environment:</p> <ul style="list-style-type: none"> • Immediate action shall taken to contain the spillage and prevent liquid from entering surface water drains, water courses and unsurfaced ground; • the spillage shall be cleared immediately and placed in alternative appropriate containers; • the Agency shall be informed immediately.

5.2 **Fires on the site**

Prohibition of fires on site

5.2.1 No wastes shall be burned on the site.

Actions to be taken in the event of a fire

5.2.2 In the event of a fire on the site, immediately following taking action to suppress and extinguish the fire, the following actions shall be implemented immediately and recorded in the site diary:

- a the Agency shall be informed of the fire; and
- b so far as practicable, contaminated site drainage shall be prevented from entering any surface water drain or water course or unsurfaced ground.

5.3 **Waste acceptance & control procedures**

Waste acceptance procedures

5.3.1 All wastes shall be received, inspected, accepted or rejected, and recorded in accordance with the standards specified in Table 5.3 below.

Waste control procedures

5.3.2 All wastes accepted at the site shall be handled, kept and recorded in accordance with the standards specified in Table 5.3 below.

Waste despatch procedures

5.3.3 All outgoing wastes shall be inspected, despatched and recorded in accordance with the standards specified in Table 5.3 below.

Table 5.3 Standards for waste acceptance and control procedures

Stage of Waste Handling	Specified standards
a) Waste inspection	<p>All vehicles received at the site:</p> <ul style="list-style-type: none"> i) Shall be inspected on receipt to confirm their description and depollution status against the relevant waste transfer note and any other accompanying documentation. ii) Shall be kept segregated from depolluted vehicles until they either been confirmed and recorded as previously having been depolluted or alternatively have been depolluted on site in accordance with the standards set out in Schedule 5 of the End-of-life Vehicles Regulations 2003.
b) Waste control procedures: quarantine storage and rejection of wastes	<ul style="list-style-type: none"> i) Any items of non-permitted waste which are detected after acceptance at the site, shall be placed immediately in a designated quarantine container, and, where these are or appear to be special wastes, the Agency shall be informed immediately; ii) In the quarantine area, wastes shall be kept segregated from other wastes which are or are likely to be incompatible; iii) Quarantined wastes shall be removed from site within 7 days; iv) The maximum quantity of wastes kept in the quarantine storage area shall be 4.6m³ at any one time. v) A record shall be kept in the site diary of all rejected wastes and all wastes kept in quarantine storage.
c) Identification of wastes	Storage areas, tanks and other containers shall be clearly defined and labelled to identify the wastes stored within them
d) Waste despatch procedures	All wastes despatched from the site shall be inspected prior to despatch to confirm their description and composition.
e) Incompatible wastes	Incompatible wastes that are likely, in combination with each other or with other material at the facility, to give rise to pollution of the environment or harm to human health outside the site, shall be clearly identified and kept physically separate in designated areas.

6 Site Records

6.1 Records of waste movements

6.1.1 A summary of the waste types and quantities accepted and the waste types and quantities removed from the site shall be made for each financial year and shall be submitted to the Agency within 1 month following the end of that year. The summary record shall be in the format specified in Appendix A, and shall include the specified information.

6.2 Site diary

6.2.1 A site diary shall be kept secure and shall be available for inspection at the site when required by an authorised officer of the Agency. This shall include a record of the following events, in accordance with the other conditions of this licence:

- a** construction work
- b** maintenance
- c** breakdowns
- d** emergencies
- e** problems with waste received and action taken
- f** technically competent management attendance on site: the date and the time onto site and the time left site
- g** complaints about site operations and actions taken
- h** environmental problems and remedial actions

6.2.2 Each record shall be completed within 24 hours of the relevant event.

Interpretation

In this permit the following expressions shall have the following meanings:

"Impermeable surface" means a surface or pavement constructed and maintained to a standard sufficient to prevent the transmission of liquids beyond the pavement surface, and should be read in conjunction with the term "sealed drainage system" (below).

"Sealed drainage system" in relation to an impermeable pavement, means a drainage system with impermeable components which does not leak and which will ensure that:

- (a) no liquid will run off the pavement otherwise than via the system;
- (b) except where they may lawfully be discharged, all liquids entering the system are collected in a sealed sump

"Secure": A place is secure in relation to end-of-life vehicles or waste kept in it if all reasonable precautions are taken to ensure that the end-of-life vehicles, their contents or waste cannot escape from it.

"Technically competent management", "technical competence" and "relevant person" shall be as defined under Section 74, Environmental Protection Act 1990.

"ELV Regulations" means the End of Life Vehicles Regulations 2003 SI 2635.

"End-of-life Vehicles Directive" means Directive 2000/53/EC on end-of life vehicles.

"waste motor vehicle" means a motor vehicle of any type that is waste and includes an end-of-life vehicle.

"Residual wastes produced as a result of depollution or further treatment" means those waste that are removed from vehicles during depollution or further treatment which consist of any wastes specified in the following table:

Residual wastes as a result of depollution or subsequent treatment


Waste type	Waste Categories and European Waste Catalogue No.
Vehicle batteries	16 06 01 lead batteries *
	16 06 05 other batteries and accumulators *
Oil filters	16 01 07 oil filters *
PCB/PCT containing condensers	16 01 09 components containing PCBs **
	16 01 21 hazardous components (other than those mentioned in 16 01 07 to 16 01 11 and 16 01 13 and 16 01 14) **
Components identified as containing mercury	16 01 08 components containing mercury **
Brake pads	16 01 11 brake pads containing asbestos **
	16 01 12 brake pads other than those mentioned in 16 01 11
Tyres	16 01 03 end-of-life tyres
Air bags	16 01 10 explosive components (for example air bags) *
Liquefied gas tanks	16 01 16 tanks for liquefied gas
End of life vehicle fluids:	
Hydraulic Oils	13 01 09 Mineral based chlorinated hydraulic oils *
	13 01 10 Mineral based non-chlorinated hydraulic oils *
	13 01 11 Synthetic hydraulic oils *
	13 01 12 Readily biodegradable hydraulic oils *
	13 01 13 Other hydraulic oils *
Engine, gear and lubricating oils	13 02 04 Mineral based chlorinated engine, gear and lubricating oils *
	13 02 05 Mineral based non-chlorinated hydraulic oils *
	13 02 06 synthetic engine, gear and lubricating oils *
	13 02 07 readily biodegradable engine, gear and lubricating oils *
	13 02 08 other engine, gear and lubricating oils *
Fuel	13 07 01 Fuel oil and diesel *
	13 07 02 Petrol *
	13 07 03 Other fuels (including mixtures) *
Air conditioning fluids	14 06 01 Chlorofluorocarbons, HCFC, HFC *
	14 06 02 Other halogenated solvents and solvent mixtures *
	14 06 03 Other solvents and solvent mixtures *
Brake fluids	16 01 13 Brake fluids *
Antifreeze fluids	16 01 14 Antifreeze fluids containing dangerous substances **
	16 01 15 Antifreeze fluids other than those mentioned in 16 01 14
Any other fluid contained in the end of life vehicle	16 01 22 Components not otherwise specified
Plastic, glass and ferrous and non-ferrous metal wastes arising from the treatment of end of life vehicles	16 01 17 Ferrous Metal
	16 01 18 Non-ferrous metal
	16 01 19 Plastic
	16 01 20 Glass

EWC entries marked with a * are hazardous wastes


EWC entries marked with a ** may be hazardous depending on threshold concentrations. Please refer to Agency Technical Guidance WM2 or subsequent guidance for further advice

Appendices to conditions

Appendix A: Format for summary records of wastes accepted and removed (Condition 6.1)

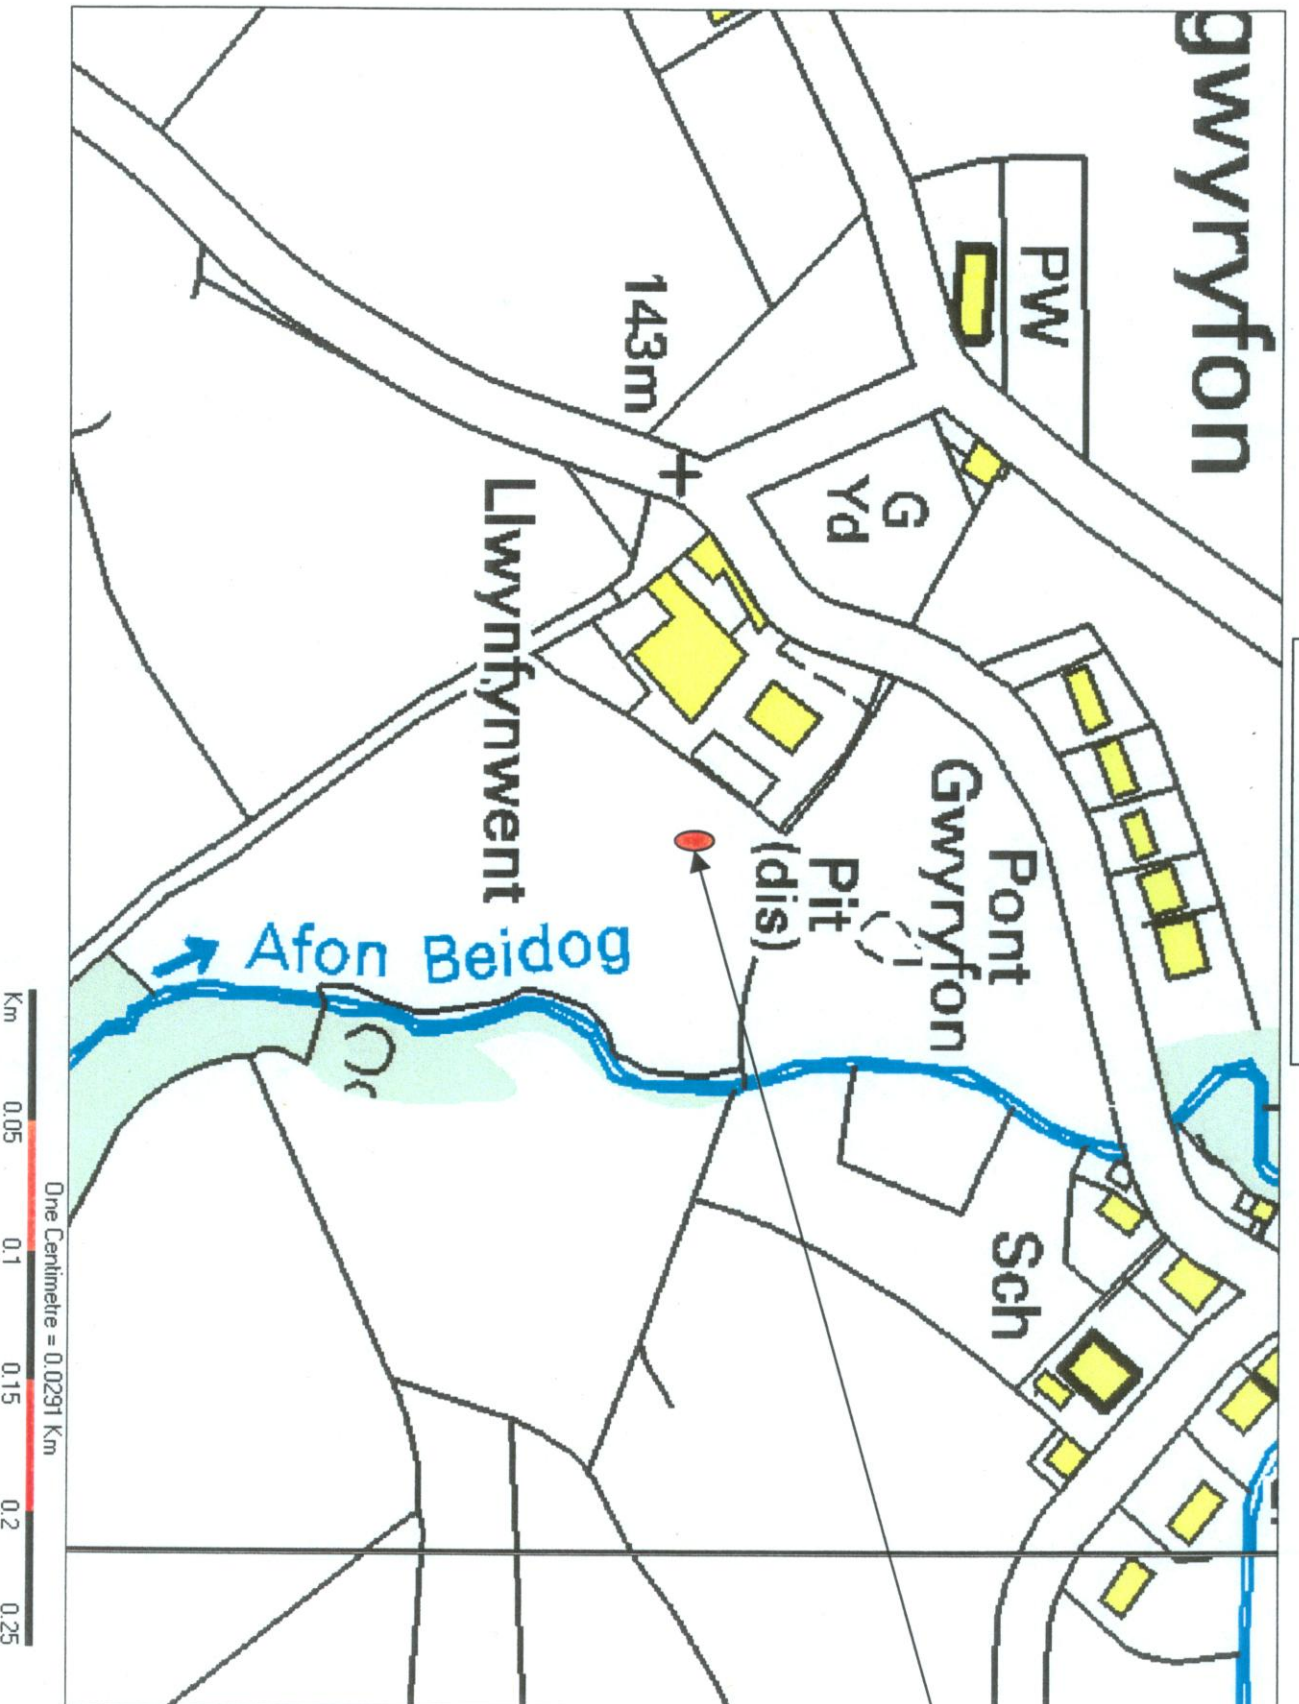

Soakaway
Consent Point
Grid
Reference
SNS978 7044

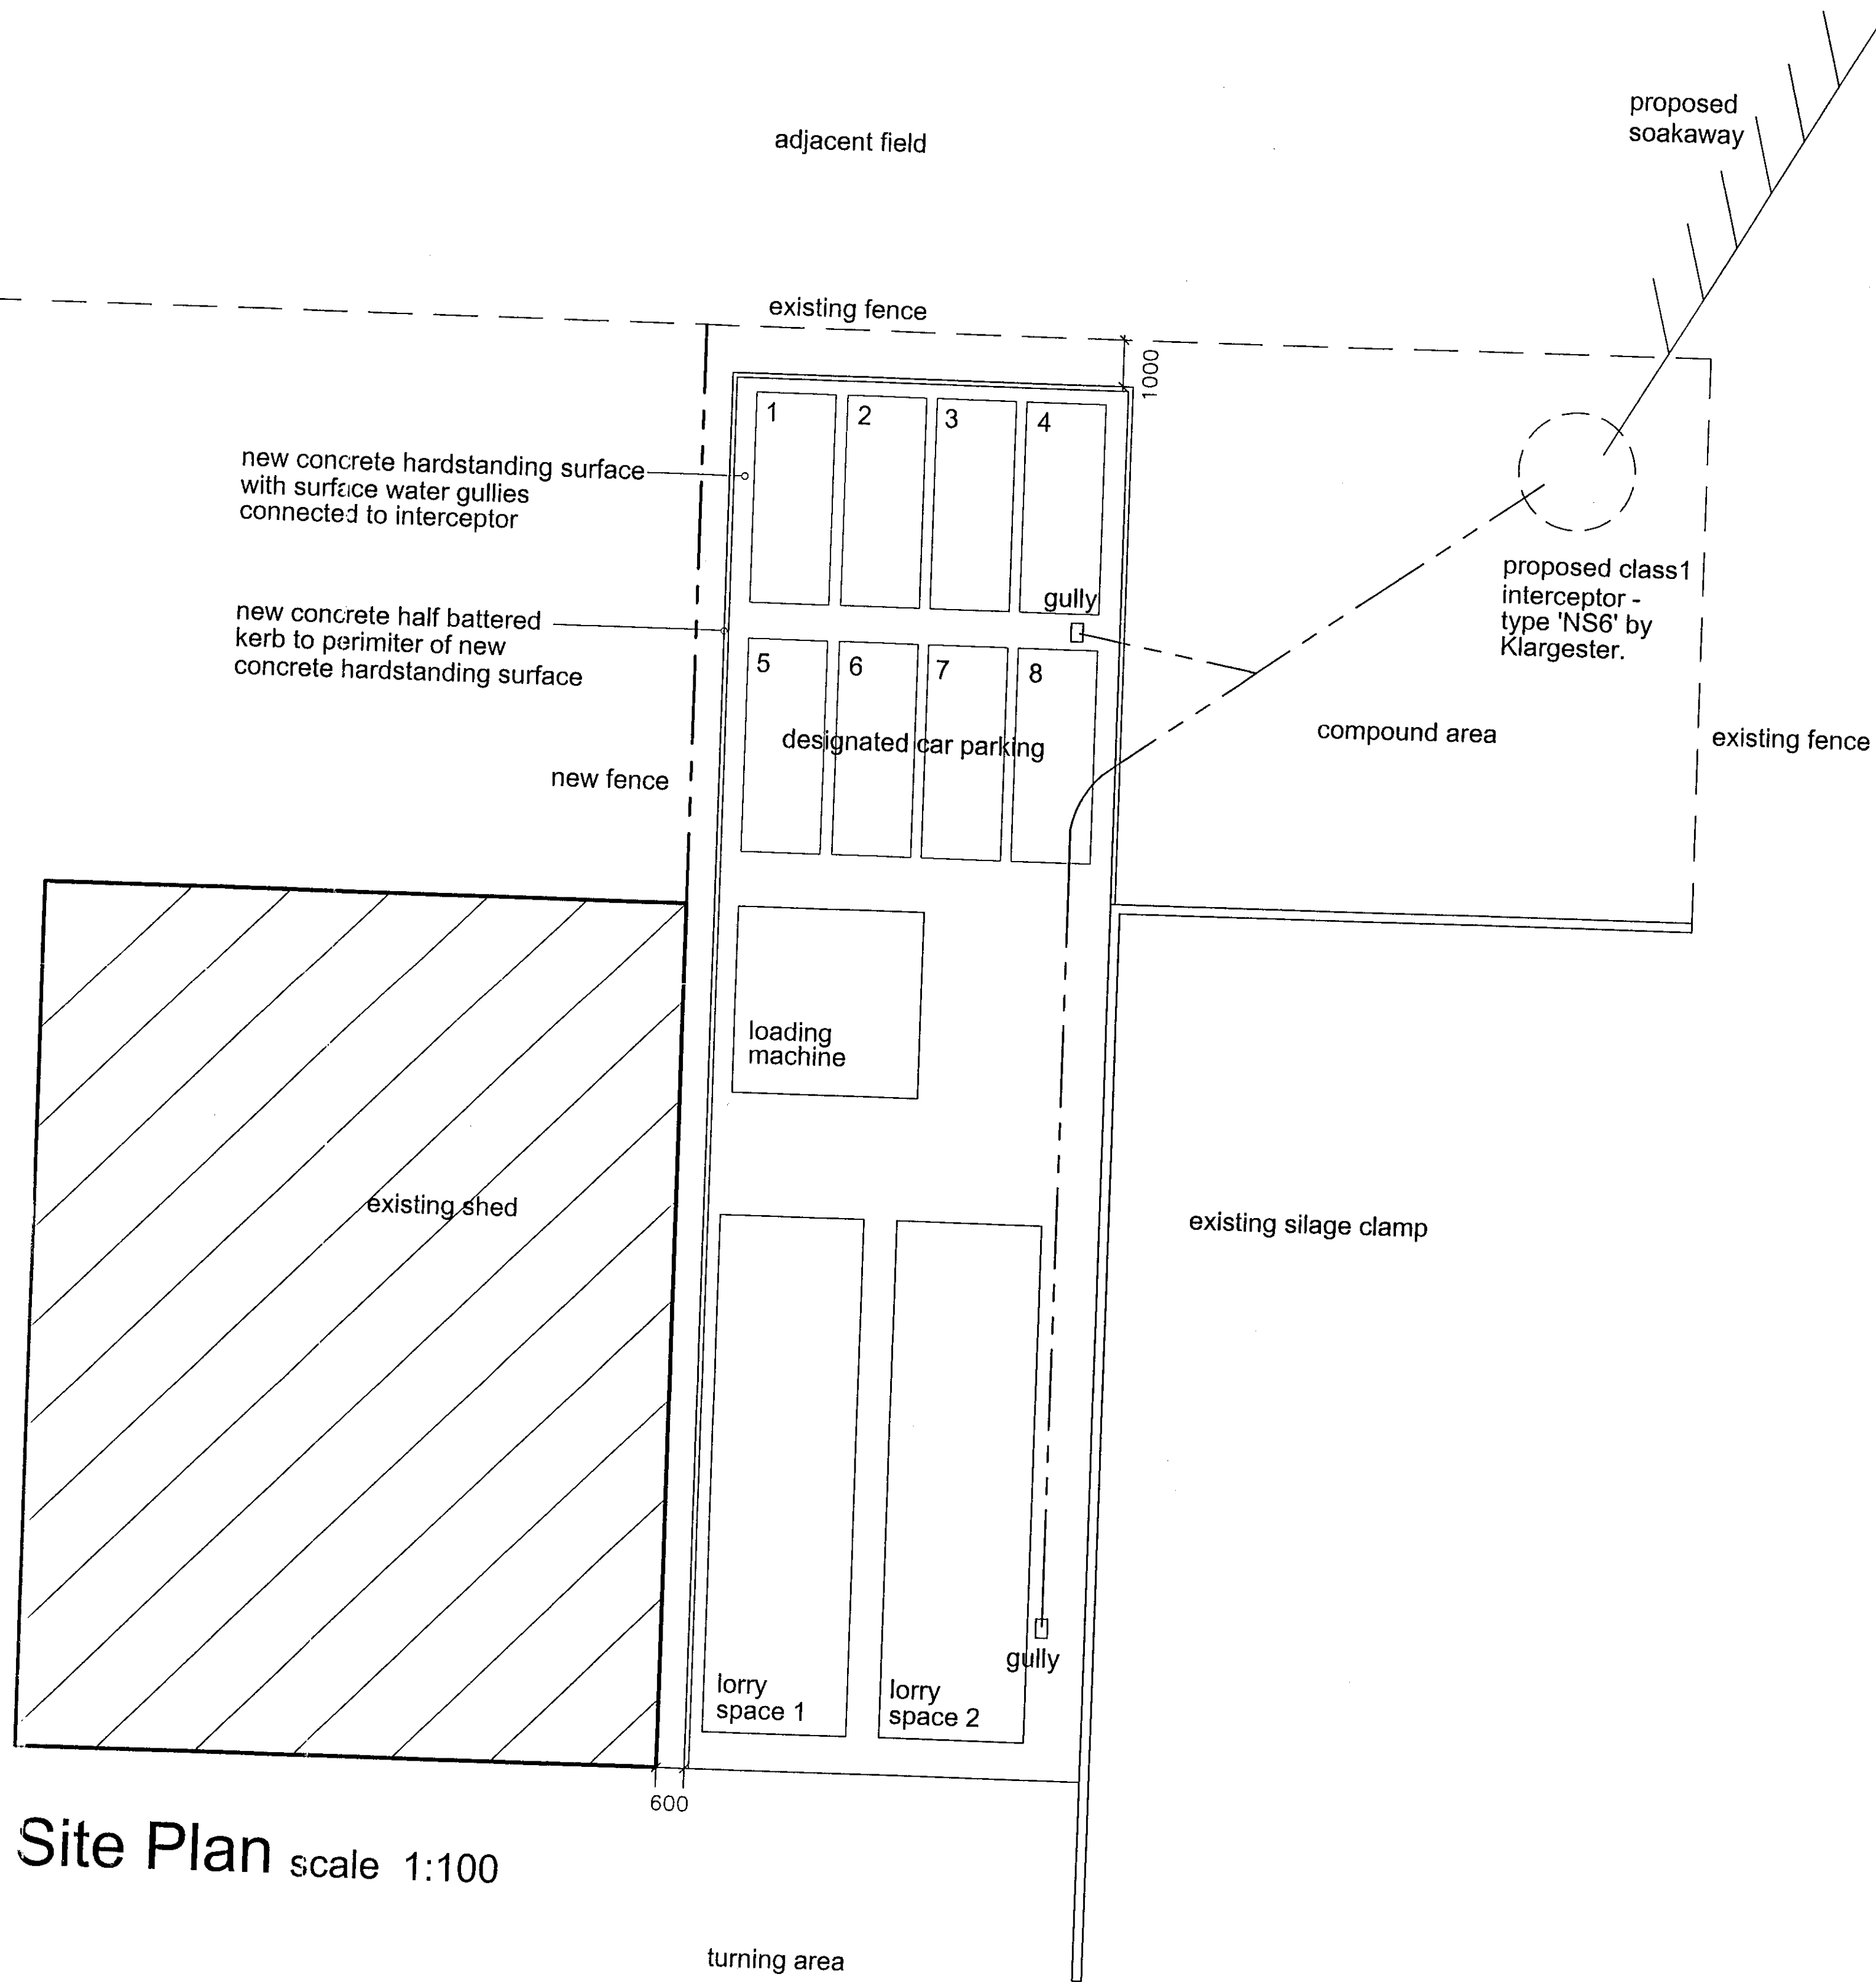

Site Plan scale 1:100

Transfer Station for ELV's, Llwyn Fynwent, Llangwryfon for Mr J M Oliver
 [CSC approval D1.90.95]

Drawing SP01 Feb 2005