

NOTES

1. DRAWING IS BASED ON PERCY THOMAS DRAWINGS REF: PECO-CAP-PW-XX-DR-A-051100 REV C01 (27.01.22), PECO-CAP-PW-XX-DR-A-050002 REV T03 (28.01.22) AND PECO-CAP-PW-00-DR-A-910101 REV C03 (10.03.23)

- LEGEND
- ENVIRONMENTAL PERMIT BOUNDARY
 - WASTE RECYCLING CENTRE (WRC)
 - WASTE TRANSFER STATION (WTS)

3RD FLOOR
THE BREW HOUSE
JACOB STREET
BRISTOL, BS2 0EQ
T: 01179 064280
www.slrconsulting.com

PEMBROKESHIRE COUNTY COUNCIL
ECO PARK

ENVIRONMENTAL PERMIT
APPLICATION


SITE LAYOUT AND ENVIRONMENTAL
PERMIT BOUNDARY - OVERVIEW

DRAWING 003


Scale
1:1250 @ A2

Date
JANUARY 2024

4:16.V00798.00039.13.003-004-005.3_SITE_LAYOUT&ENV_PERM_BDY.dwg

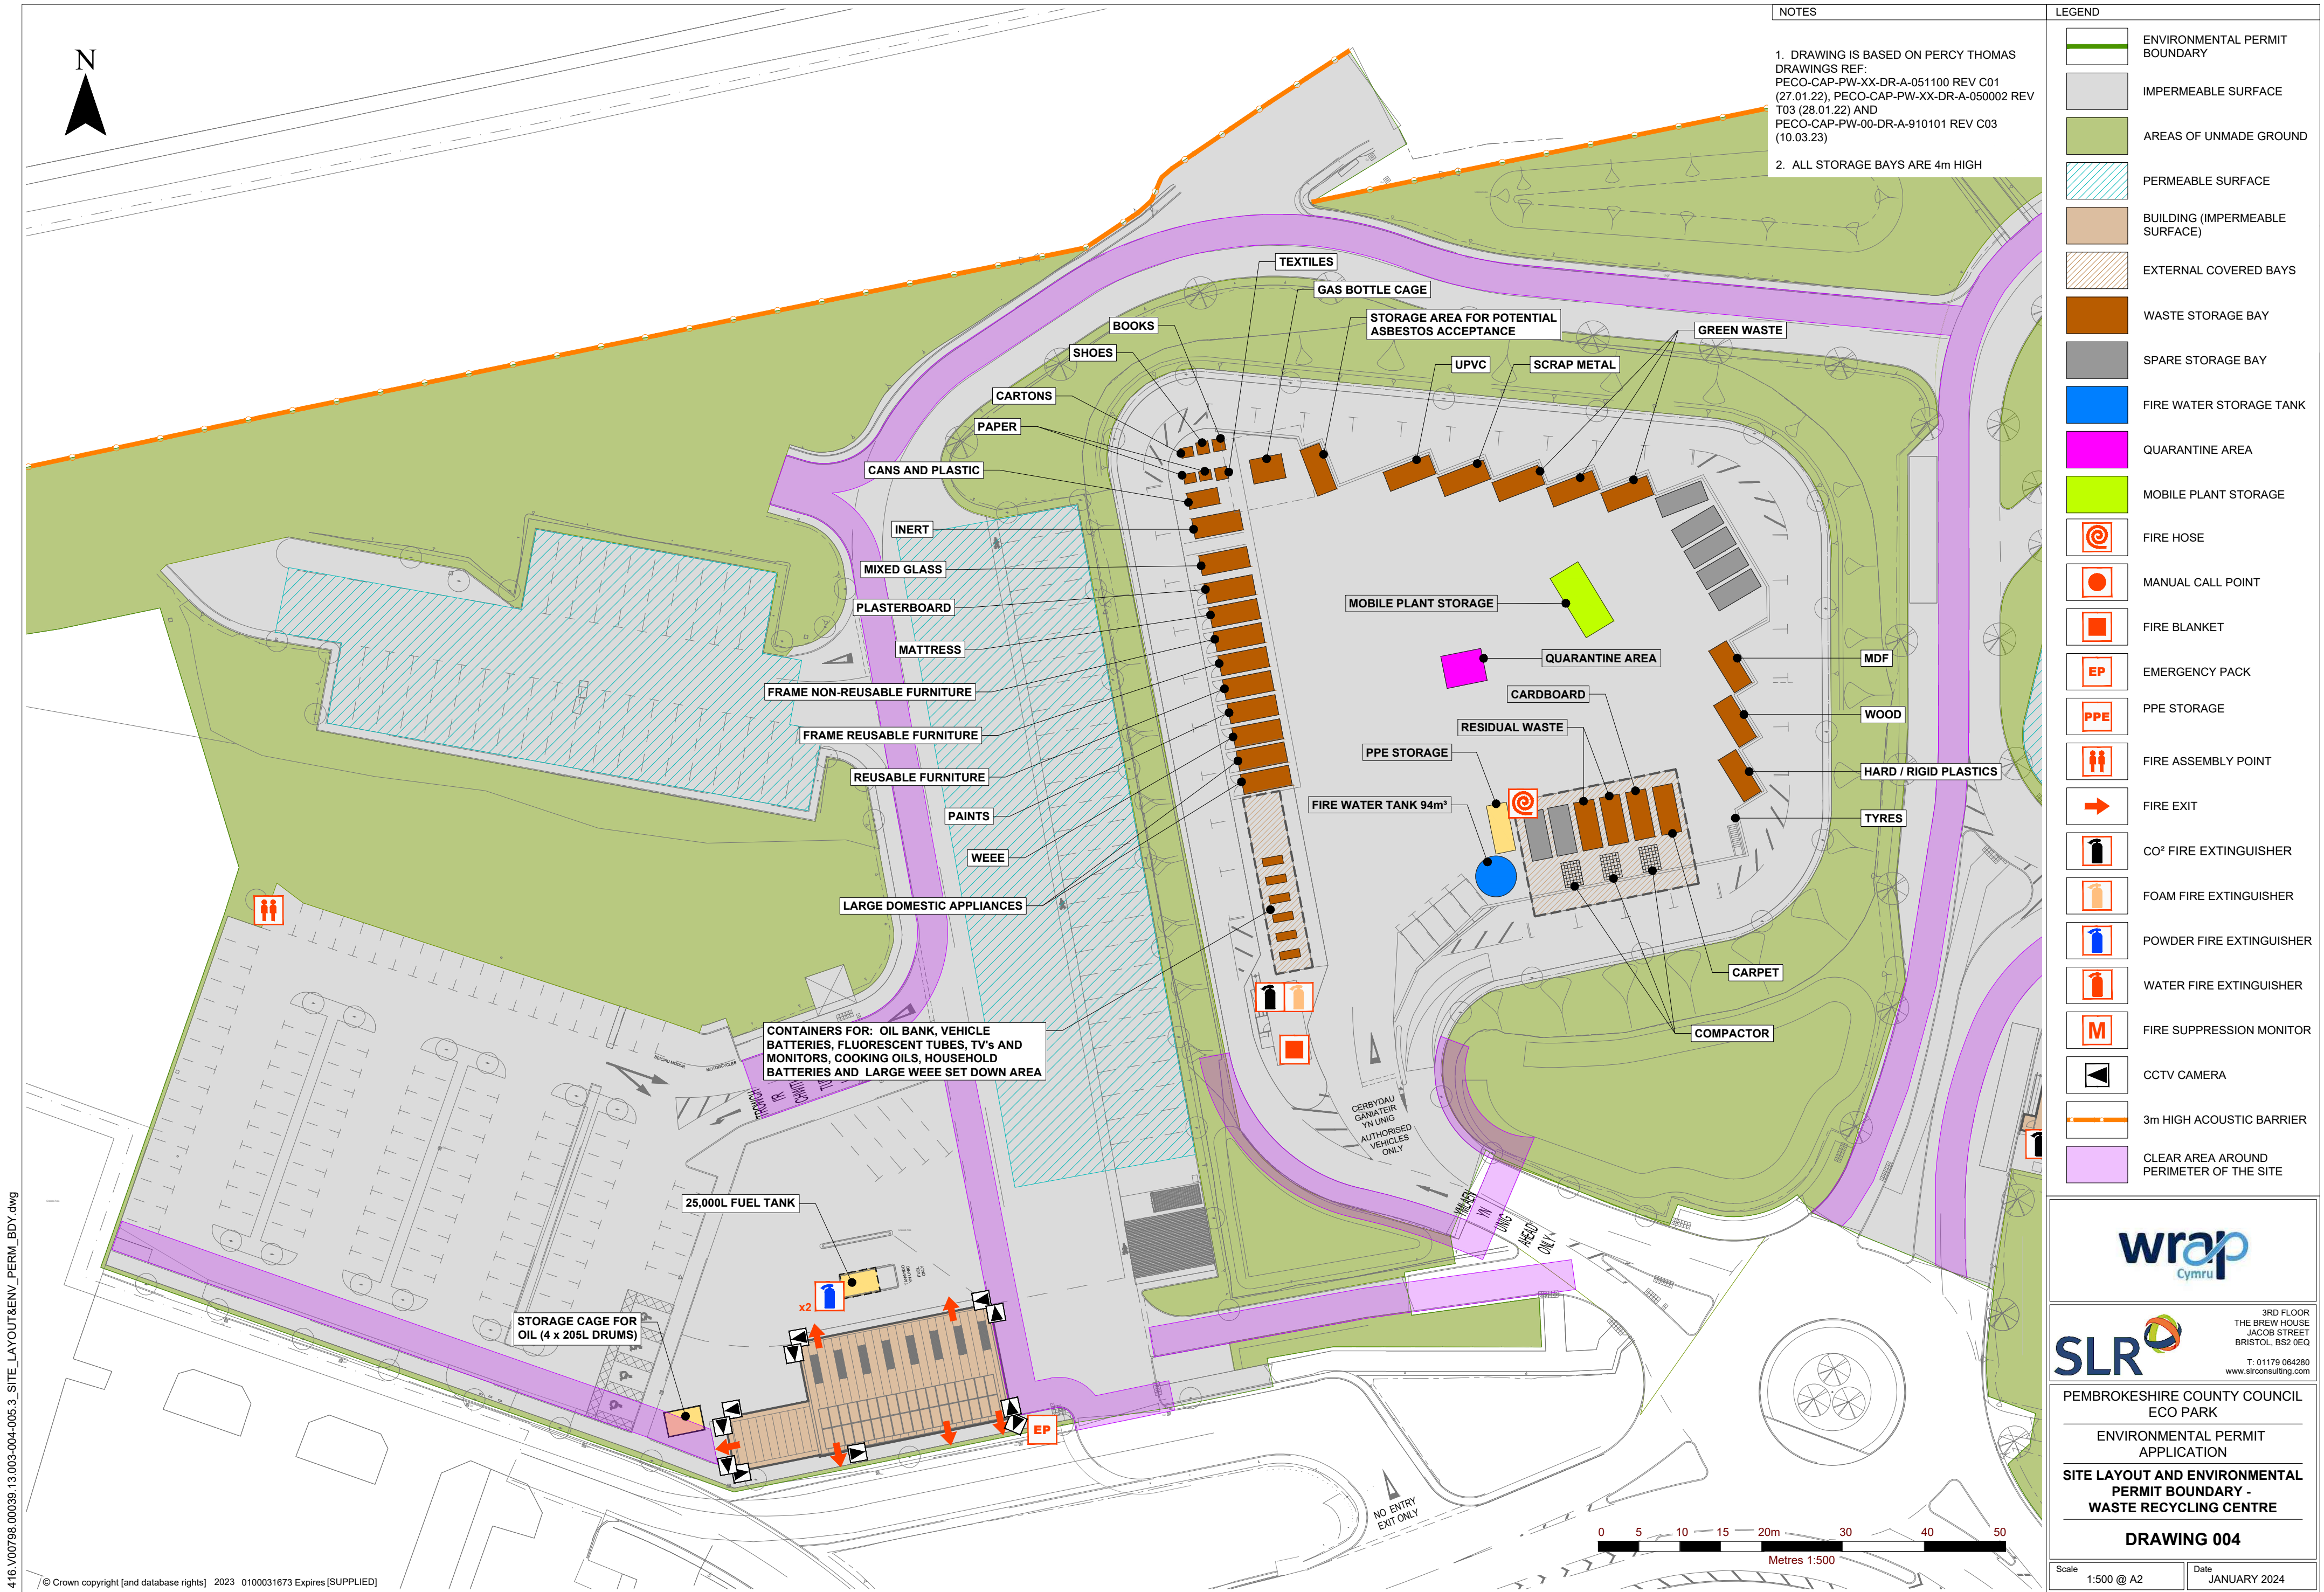

4:16.V00798.00039.13.003-004-005.3_SITE_LAYOUT&ENV_PERM_BDY.dwg

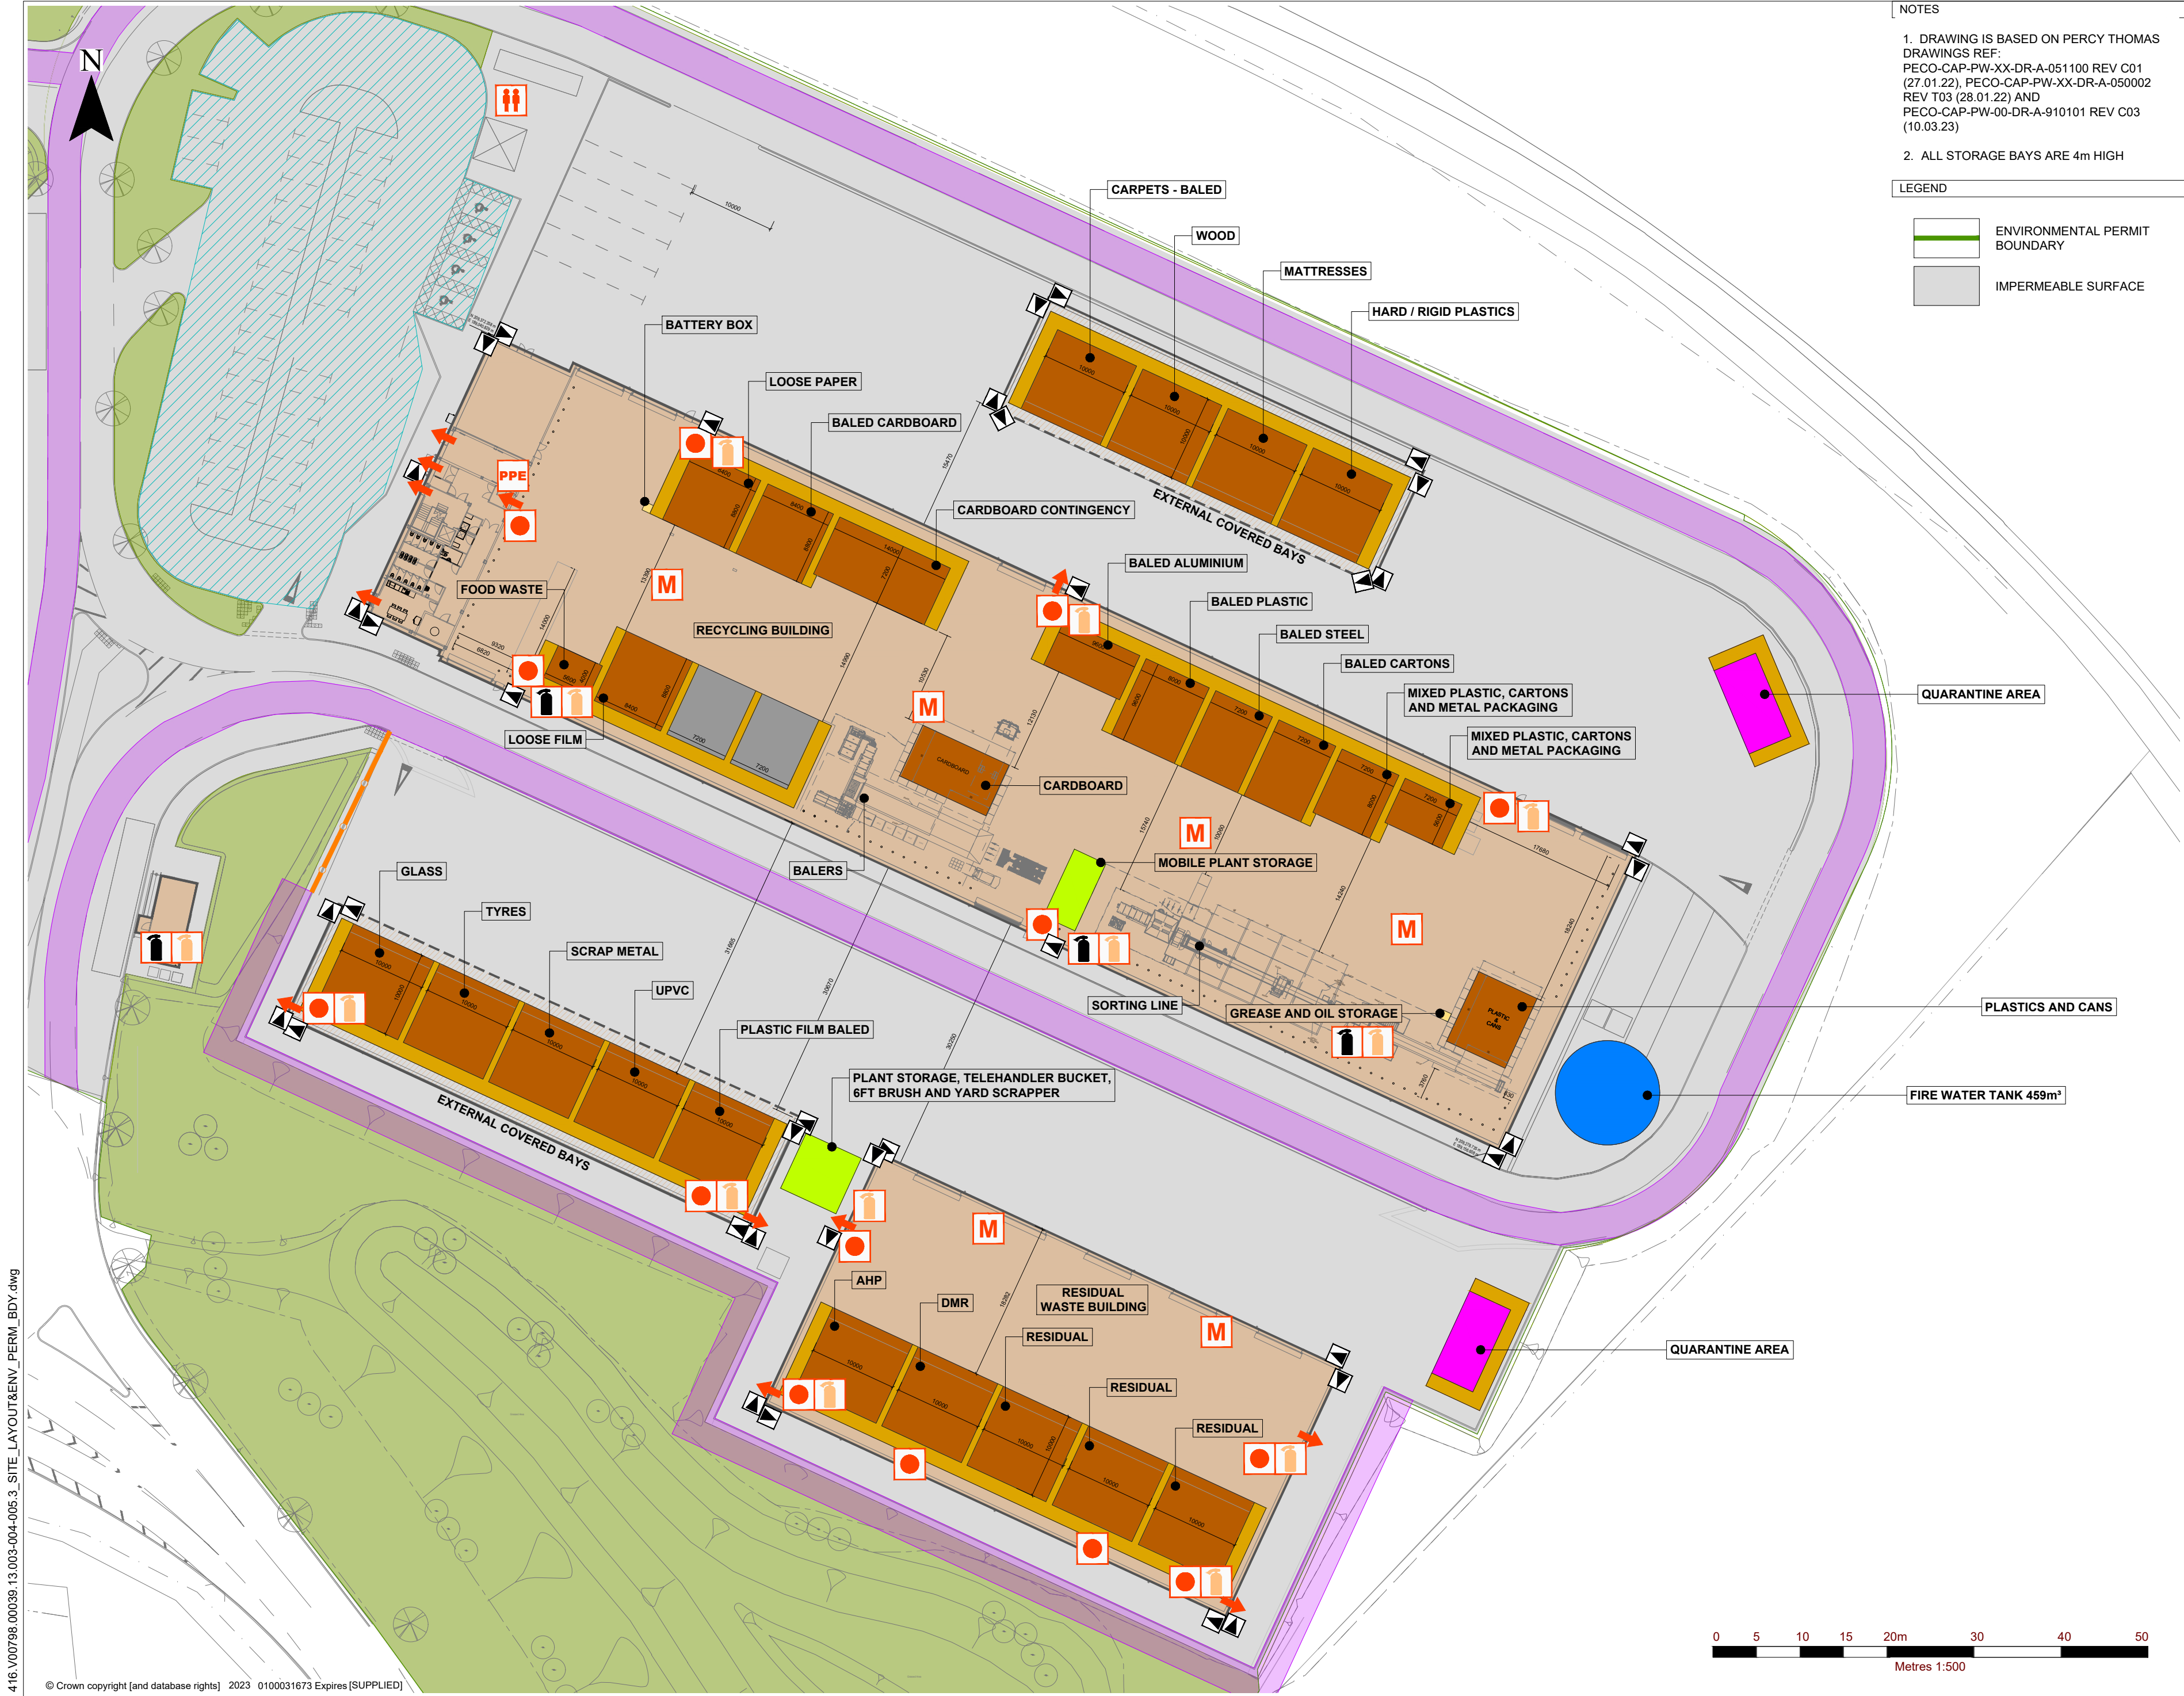

- NOTES
1. DRAWING IS BASED ON PERCY THOMAS DRAWINGS REF: PECO-CAP-PW-XX-DR-A-051100 REV C01 (27.01.22), PECO-CAP-PW-XX-DR-A-050002 REV T03 (28.01.22) AND PECO-CAP-PW-00-DR-A-910101 REV C03 (10.03.23)
2. ALL STORAGE BAYS ARE 4m HIGH
- LEGEND
- ENVIRONMENTAL PERMIT BOUNDARY
 - IMPERMEABLE SURFACE

- LEGEND
- AREAS OF UNMADE GROUND
 - PERMEABLE SURFACE
 - BUILDING (IMPERMEABLE SURFACE)
 - EXTERNAL COVERED BAYS
 - WASTE STORAGE BAY
 - SPARE STORAGE BAY
 - FIRE WATER STORAGE TANK
 - QUARANTINE AREA
 - MOBILE PLANT STORAGE
 - BAY WALL
 - FIRE HOSE
 - MANUAL CALL POINT
 - FIRE BLANKET
 - EMERGENCY PACK
 - PPE STORAGE
 - FIRE ASSEMBLY POINT
 - FIRE EXIT
 - CO² FIRE EXTINGUISHER
 - FOAM FIRE EXTINGUISHER
 - POWDER FIRE EXTINGUISHER
 - WATER FIRE EXTINGUISHER
 - FIRE SUPPRESSION MONITOR
 - CCTV CAMERA
 - 3m HIGH ACOUSTIC BARRIER
 - CLEAR AREA AROUND PERIMETER OF THE SITE

wrap
Cymru

SLR
3RD FLOOR
THE BREW HOUSE
JACOB STREET
BRISTOL, BS2 0EQ
T: 01179 064280
www.slrconsulting.com

PEMBROKESHIRE COUNTY COUNCIL
ECO PARK

ENVIRONMENTAL PERMIT
APPLICATION

SITE LAYOUT AND ENVIRONMENTAL
PERMIT BOUNDARY -
WASTE TRANSFER STATION

DRAWING 005

Scale: 1:500 @ A2 Date: JANUARY 2024

4:16.V00798.00039.13.003-004-005.3_SITE_LAYOUT&ENV_PERM_BDY.dwg