


Notes


This drawing may be scaled for the purposes of Planning Applications, Land Registry and for Legal plans where the scale bar is used, and where it verifies the drawing is an original or an accurate copy, it may not be scaled for construction purposes.

Abbreviations


Always refer to figure dimensions. All dimensions are to be checked on site. Discrepancies and/or ambiguities between this drawing and information given elsewhere must be reported immediately to this office for clarification before proceeding. All drawings are to be read in conjunction with the specification and all works to be carried out in accordance with latest British Standards / Codes of Practice.

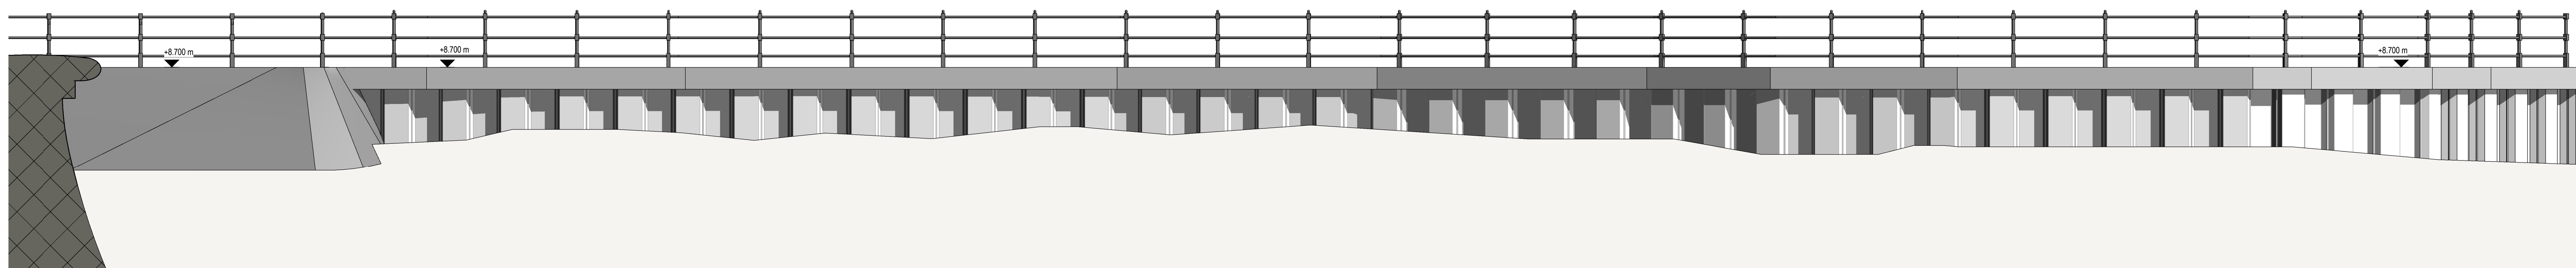

1 Proposed Retaining Wall
1 : 50

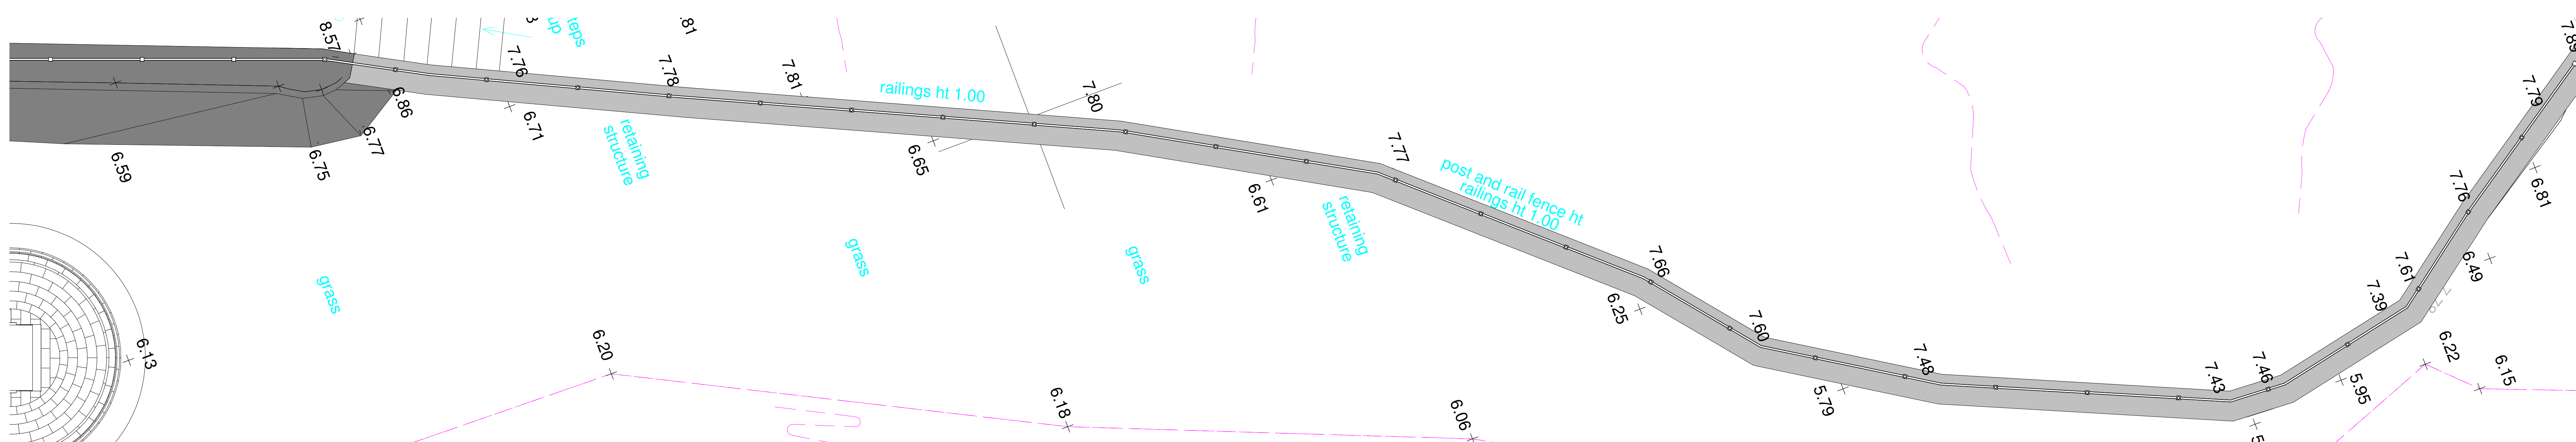

Plan View

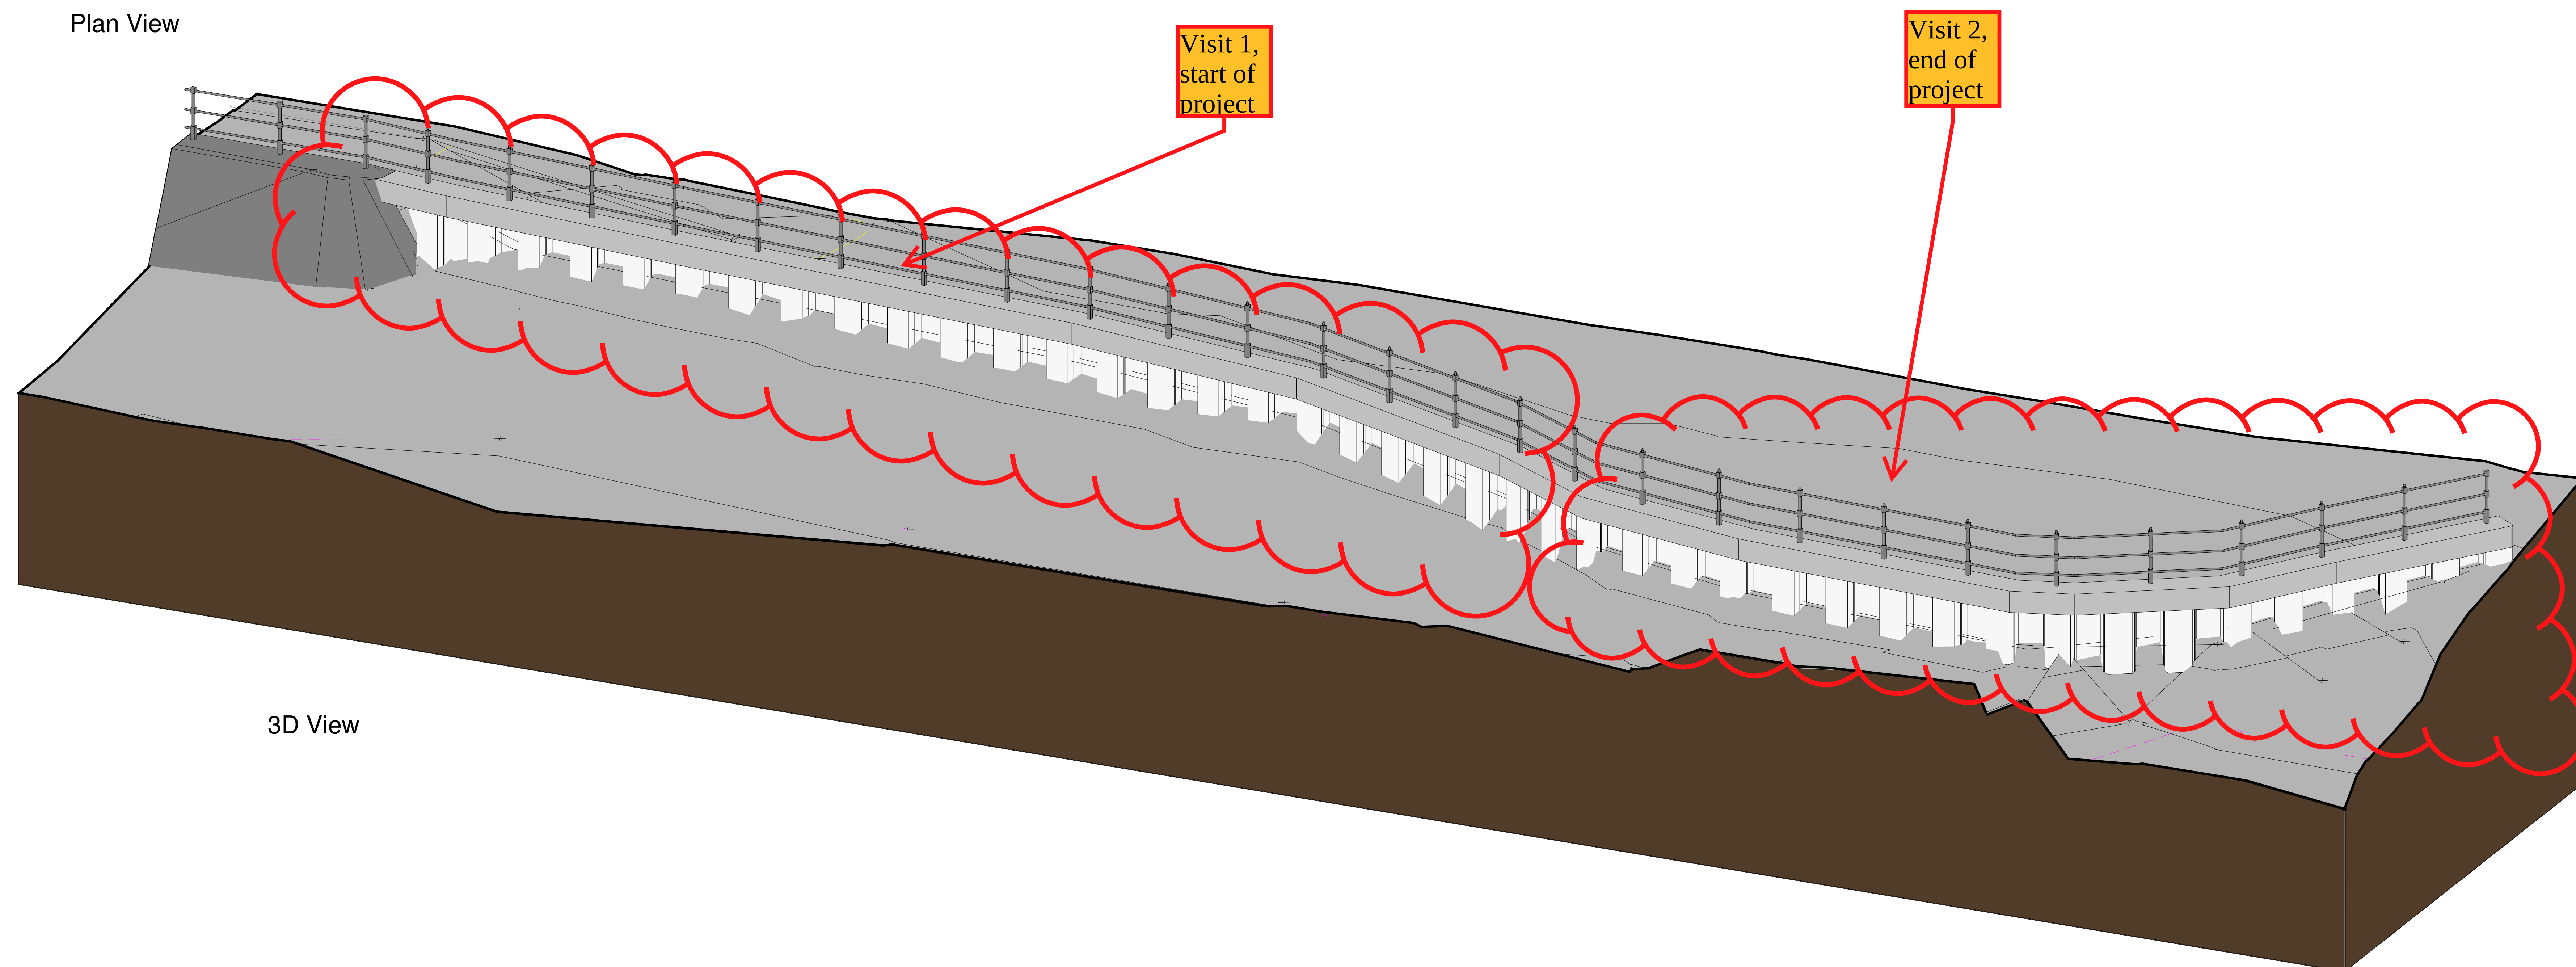

Rev	Date	Init	Notes	Ch
-----	------	------	-------	----

Client

Drawing Originator

AWW

London - 106 Western Street, SE1 3QB 020 7160 6
Plymouth - East Quay House, PL4 0HK 01752 261
Bristol - pivot + mark, 48 - 52 Baldwin Street, BS1 1QB 0117 923 2
 RIBA Chartered Practice www.uk-ribapartners.com

Project Title
**Newport Transport Bridge
Visitor Centre**

Drawing Title
Proposed Retaining Wall

Scale 1 : 50	Sheet A0	Drawn AM	Checked CM	Date
Status PLANNING			Project No. 3896	
Drawing Reference 3896-AWW-ZZ-XX-DR-A			Drawing No. 6001	Revised