


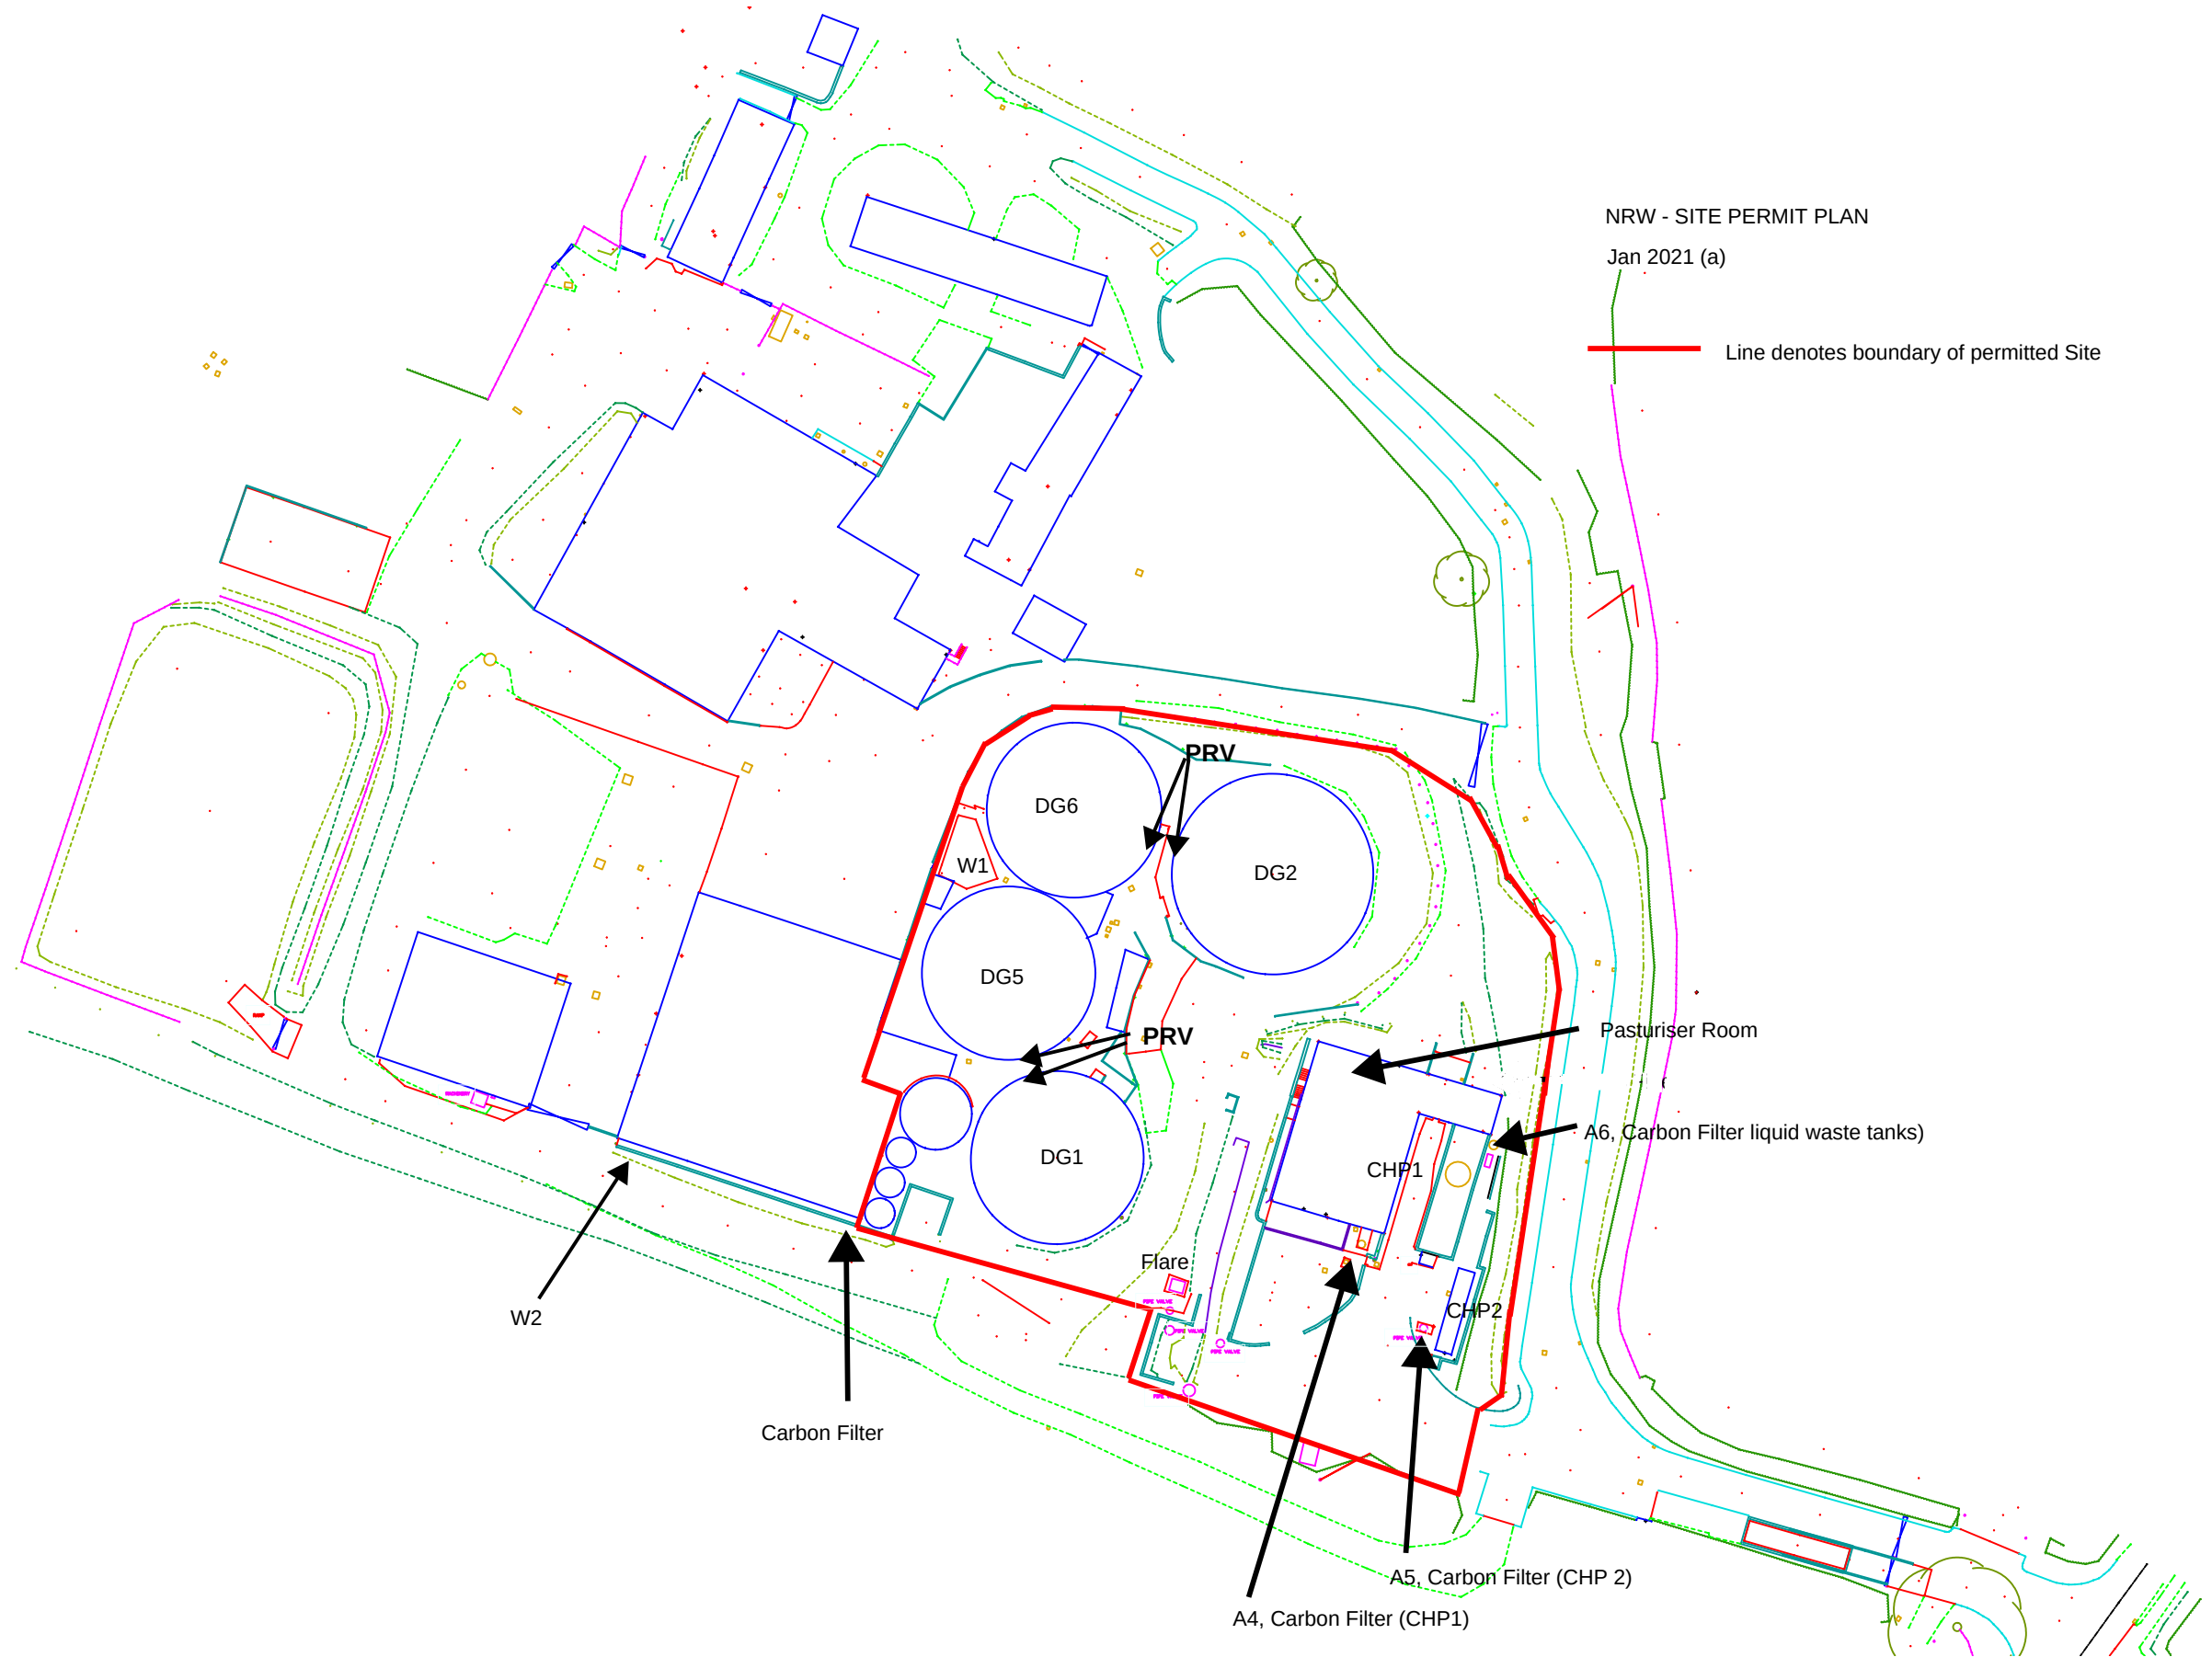

Alpine Land Surveyors Ltd. Tower Business Centre, Hirwaun Industrial Estate, Hirwaun, Aberdare.  
CF44 9UP Tel. 01685 814544 Mob. 07980 404208 j.price@alpinelandsurveyors.co.uk

Surveyed: AWJ Date: 09/10/20  
Drawn: AWJ Date: 12/10/20

Scale: 1:1000@A3  
Checked: JIP

ALS Ref: ALS/XXXX



**NOTES:**

1. SITE GRID AND LEVELS ARE BASED UPON  
ORDNANCE SURVEY VIA THE ACTIVE GPS  
NETWORK.

Do not scale this drawing  
This drawing is copyright.



| Rev | Amendments        | Date     | By |
|-----|-------------------|----------|----|
| A   | GRIDLINES REMOVED | 16.10.20 | JP |

Client GP BIOTEC

Project TOPOGRAPHICAL SURVEY AT TALGARTH SITE.

Drawing No. TG/A3/01/A