


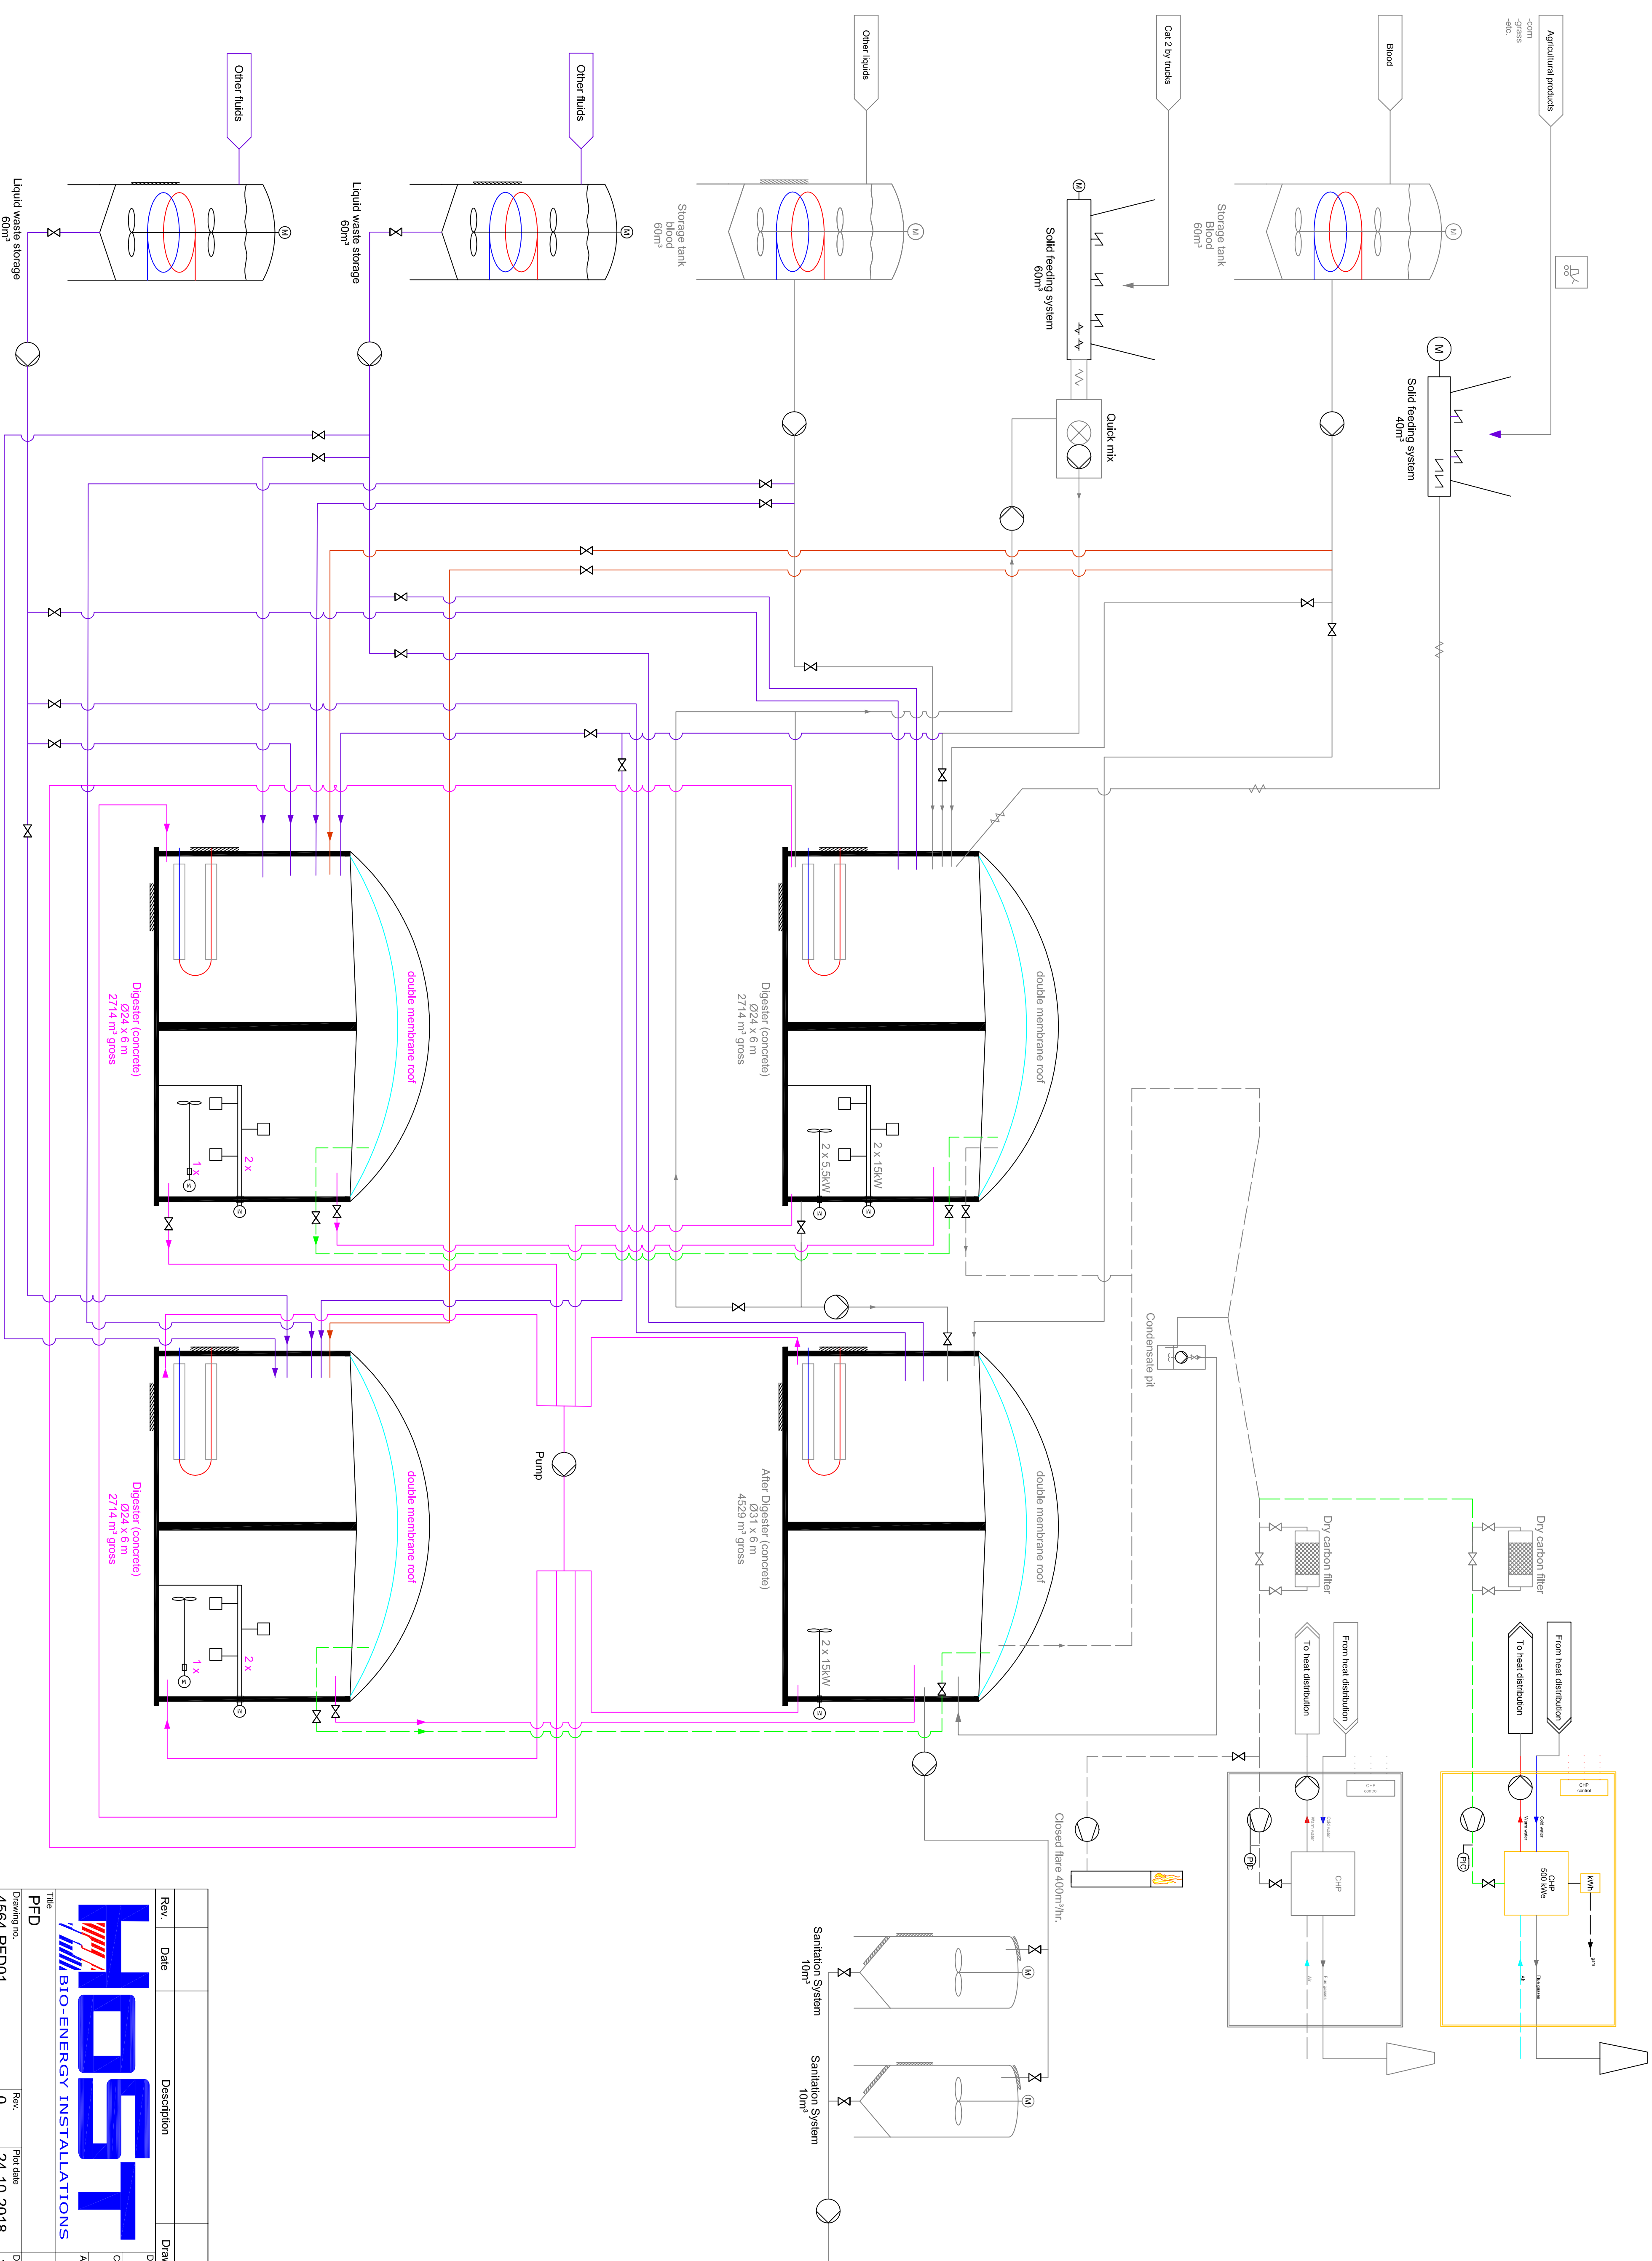

Rev.	Date	Description	Drawn by	Checked by	Approved by
			Drawn by (rev. 0)		
			Checked by (rev. 0)	MHI	
			Approved by (rev. 0)	Elu	
				KVe	
The PFD Drawing no. 4564+PFD01 Rev. 0 Plot date 24-10-2018 Project no. 4564 Client GP Biotec					
BIO-ENERGY INSTALLATIONS  HOST					
Unless otherwise specified all dimensions are in mm Date rev. 0 (original) 16-5-2013 Proposition   Scale - Size A1 Sheet 1 of 1					