



Intake - Proposed Plan View

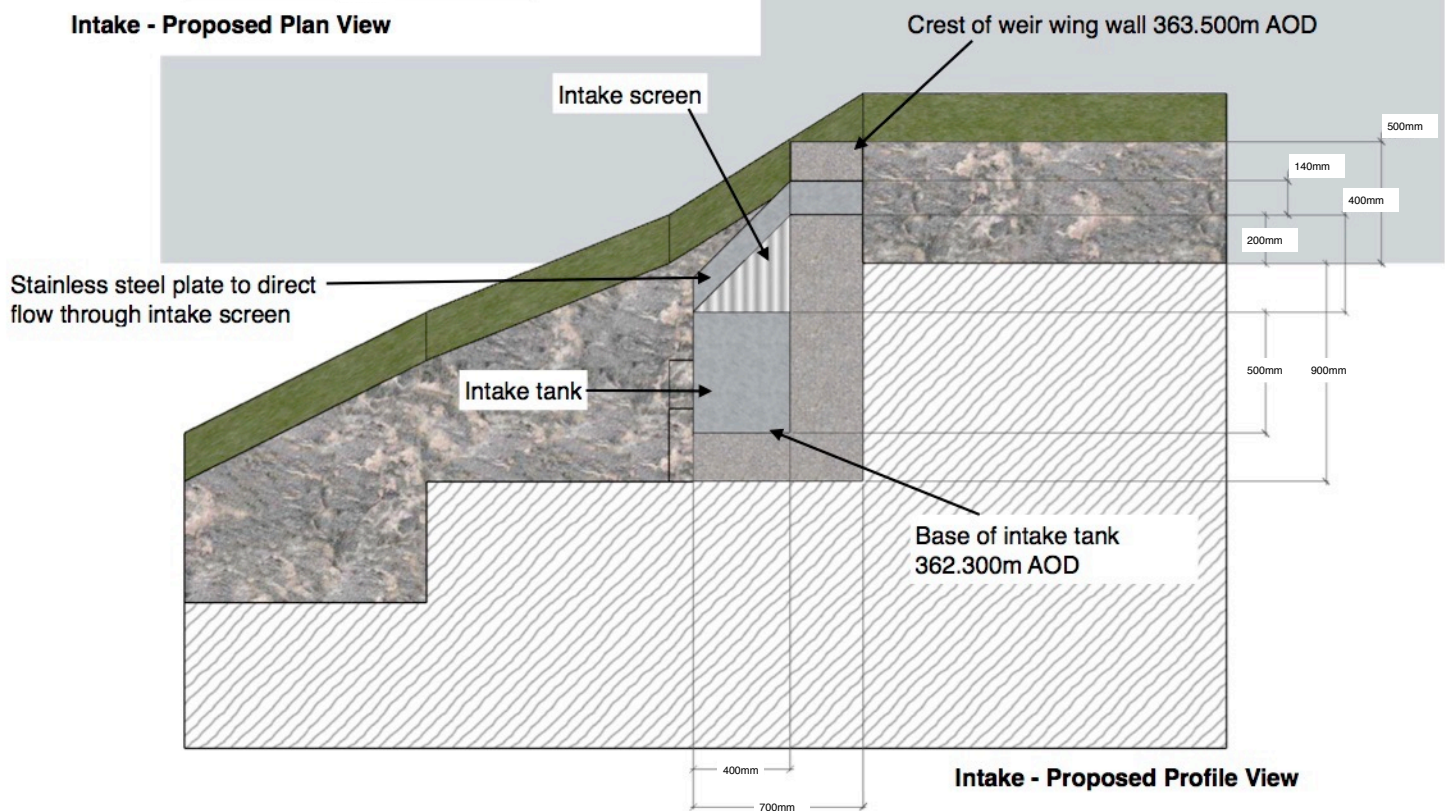

Intake - Proposed Profile View

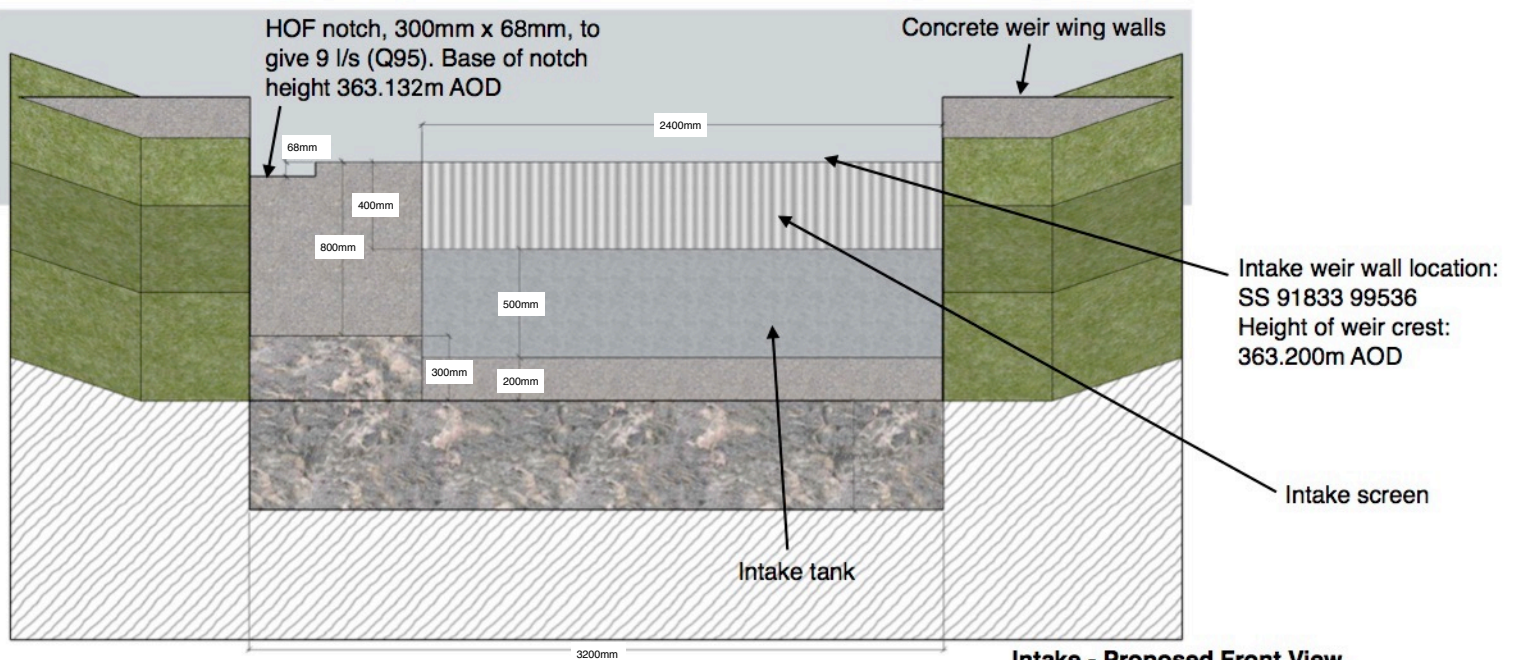

Intake - Proposed Front View