


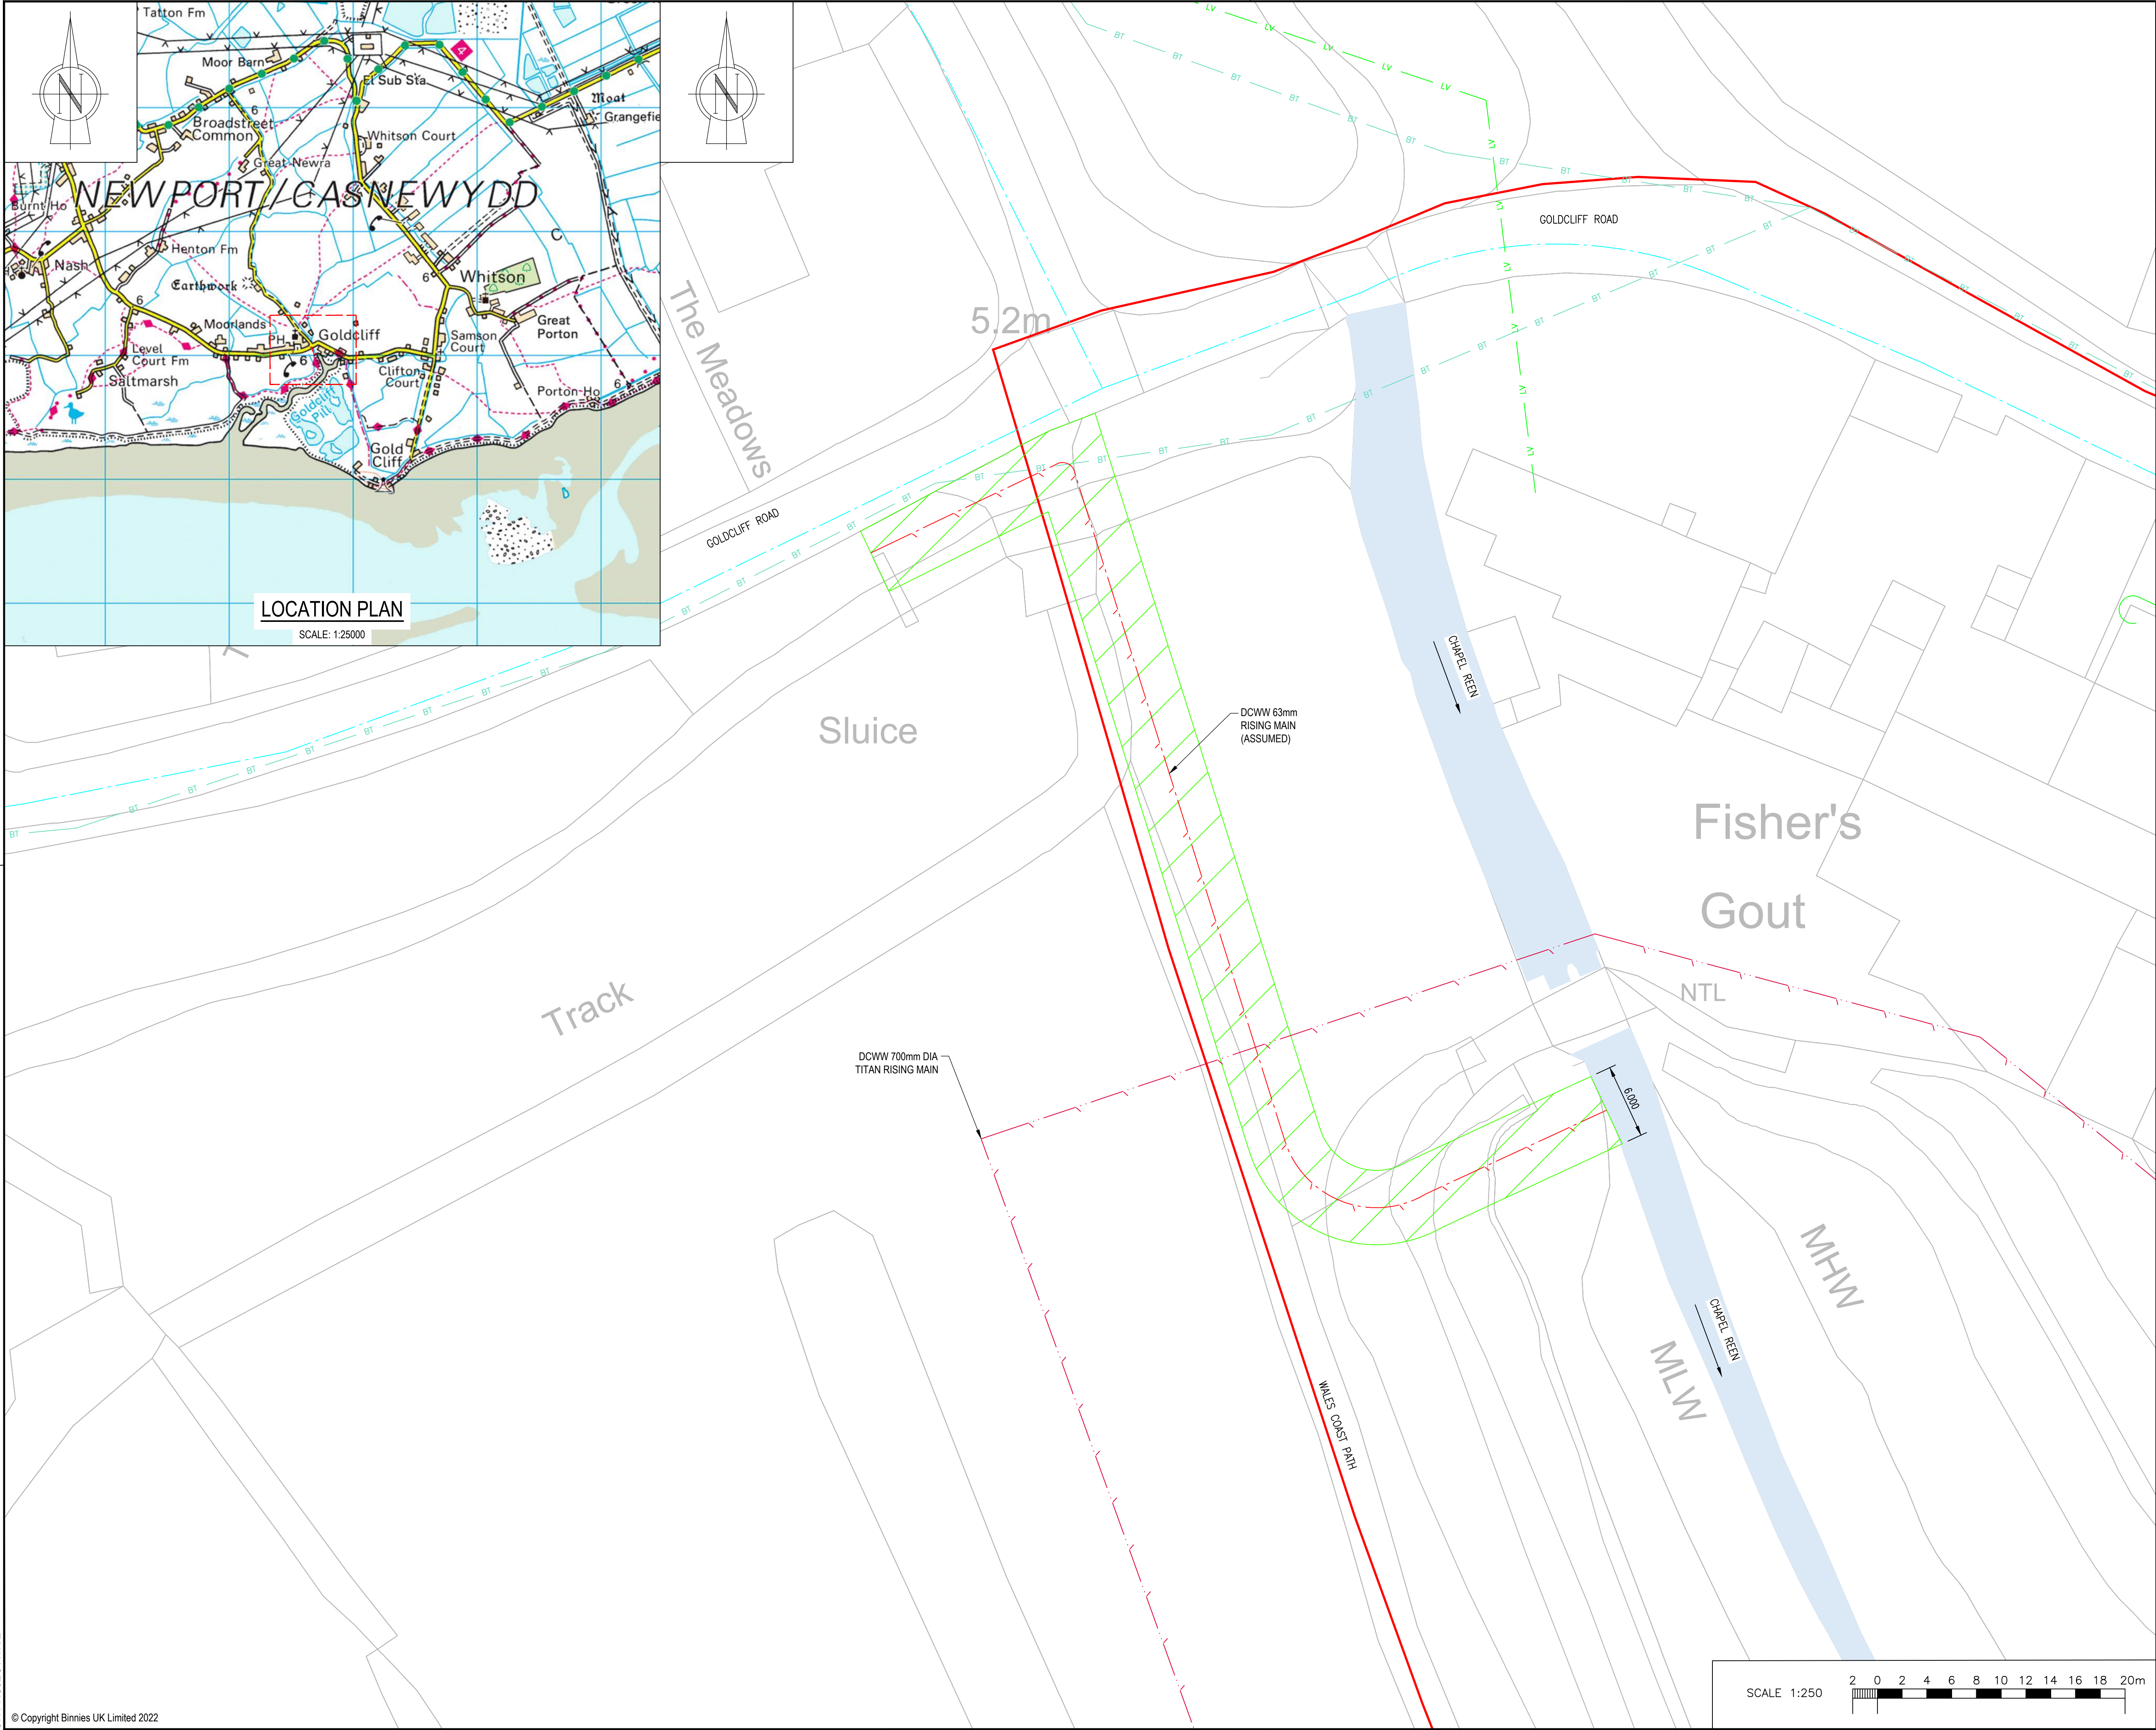

Note: The limits, including the height and depths of the Works, shown in this drawing are not to be taken as limiting the obligations of the contractor under Contract.

THIS MAP IS REPRODUCED FROM THE ORDNANCE SURVEY MAP BY NATURAL RESOURCES WALES WITH PERMISSION OF HIS MAJESTY'S STATIONERY OFFICE CROWN COPYRIGHT. UNAUTHORISED REPRODUCTION INFRINGES CROWN COPYRIGHT AND MAY LEAD TO CIVIL PROCEEDINGS. LICENCE NUMBER 100019741.

NOTES:
1. ALL DIMENSIONS IN METRES AND ALL LEVELS IN METRES AOD, UNLESS NOTED OTHERWISE.

- LEGEND:
- 6m WIDE EASEMENT FOR 63mm DIA RISING MAIN
 - WALES COAST PATH

DŴR CYMRU WELSH WATER (DCWW) ASSETS:

- SEWER - COMBINED (RISING MAIN) - 63mm DIA
- SEWER - COMBINED (RISING MAIN) - 700mm DIA

SAFETY, HEALTH AND ENVIRONMENTAL INFORMATION:	
IN ADDITION TO THE HAZARDS OR RISKS NORMALLY ASSOCIATED WITH THE TYPES OF WORK DETAILED ON THIS DRAWING, THE FOLLOWING SIGNIFICANT RESIDUAL RISKS SHOULD BE NOTED. FURTHER DETAILS ARE INCLUDED IN THE CDM DESIGN RISK MANAGEMENT REGISTER	
CONSTRUCTION:	
NOT FOR CONSTRUCTION	
MAINTENANCE, CLEANING AND OPERATION:	
NOT FOR CONSTRUCTION	
DECOMMISSIONING OR DEMOLITION:	
NOT FOR CONSTRUCTION	

P01	CR	KM	ET	ET	27/10/23	For Comment
Rev	Drawn	Chkd	Rvwd	Apprvd	Date	Description

Designed by:	Date:
Status S3	Suitable for Review and Comment
Client	
Client Project No.	Revision
CE0626	

Binnies UK Limited
Spring Lodge, 172 Chester Road, Helsby, Cheshire, WA6 0AR, UK.
Tel: +44(0)1737 774155

Project
CHAPEL REEN

Drawing title
PIPE EASEMENT PLAN

Drawing scale:	1:250	Sheet size:	A1
Drawing no.	4021359-BUK-ZZ-00-DR-C-00006	Revision	P01