



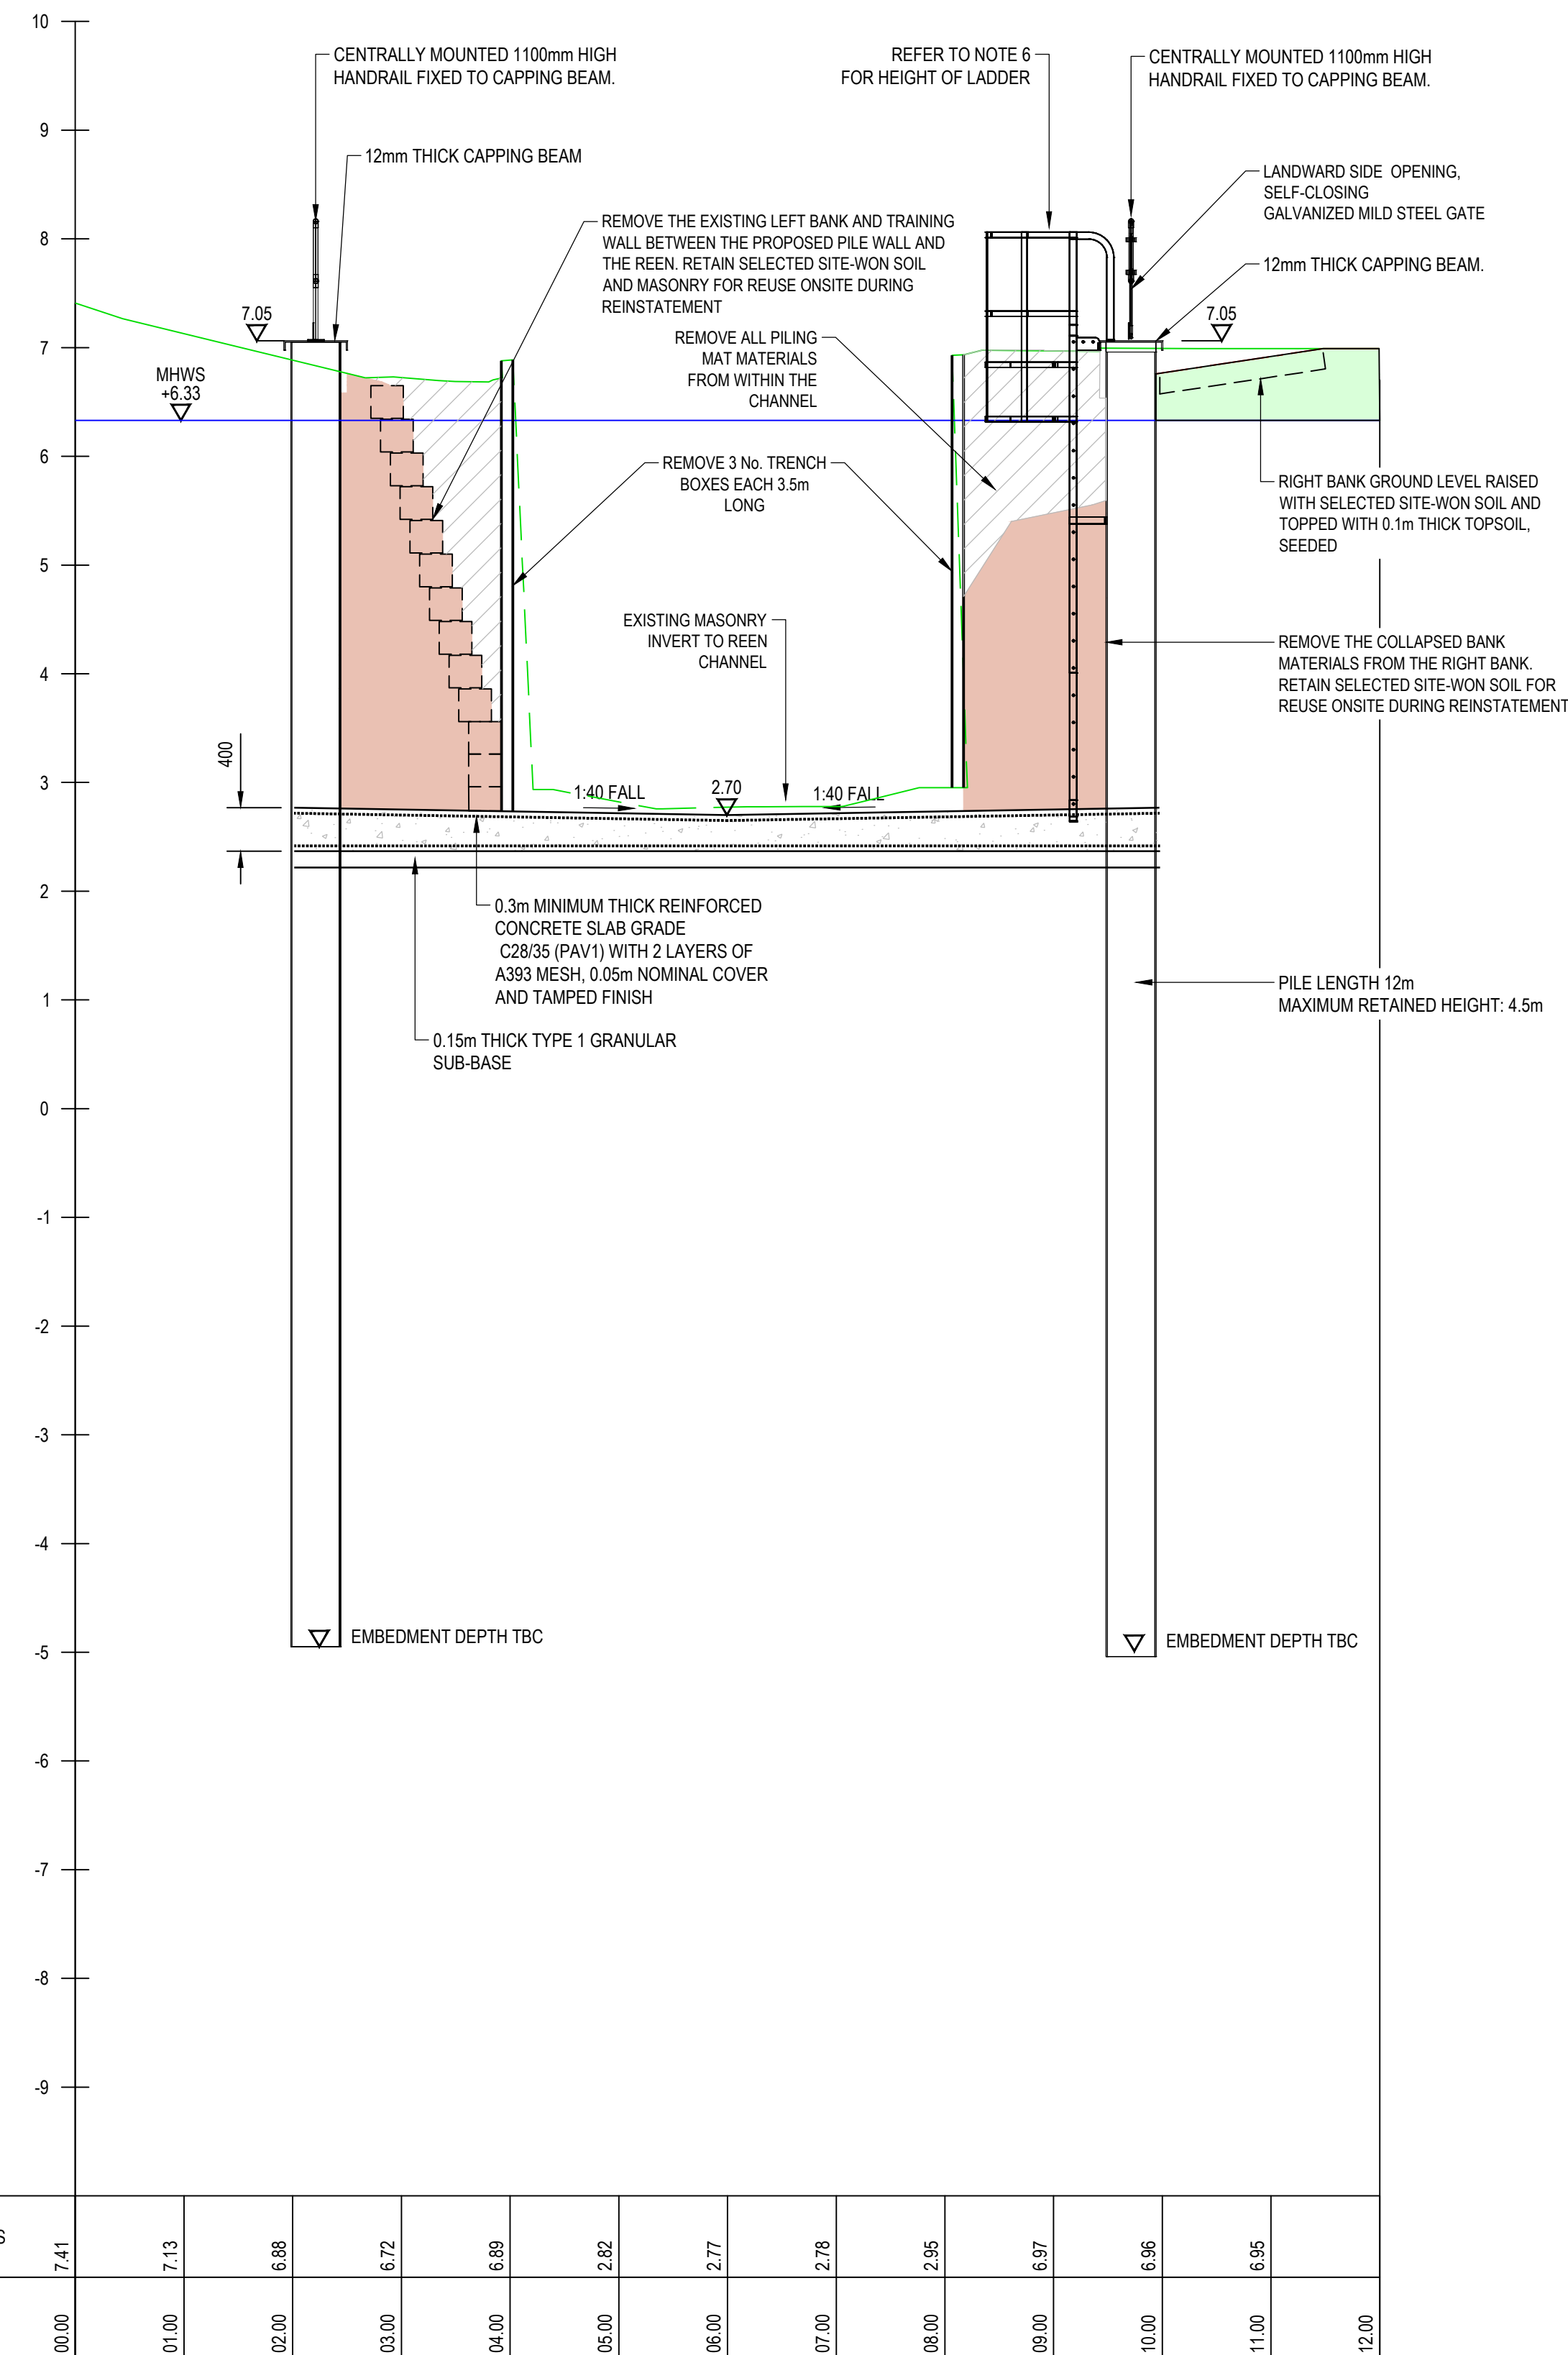

N PROJECTWISE

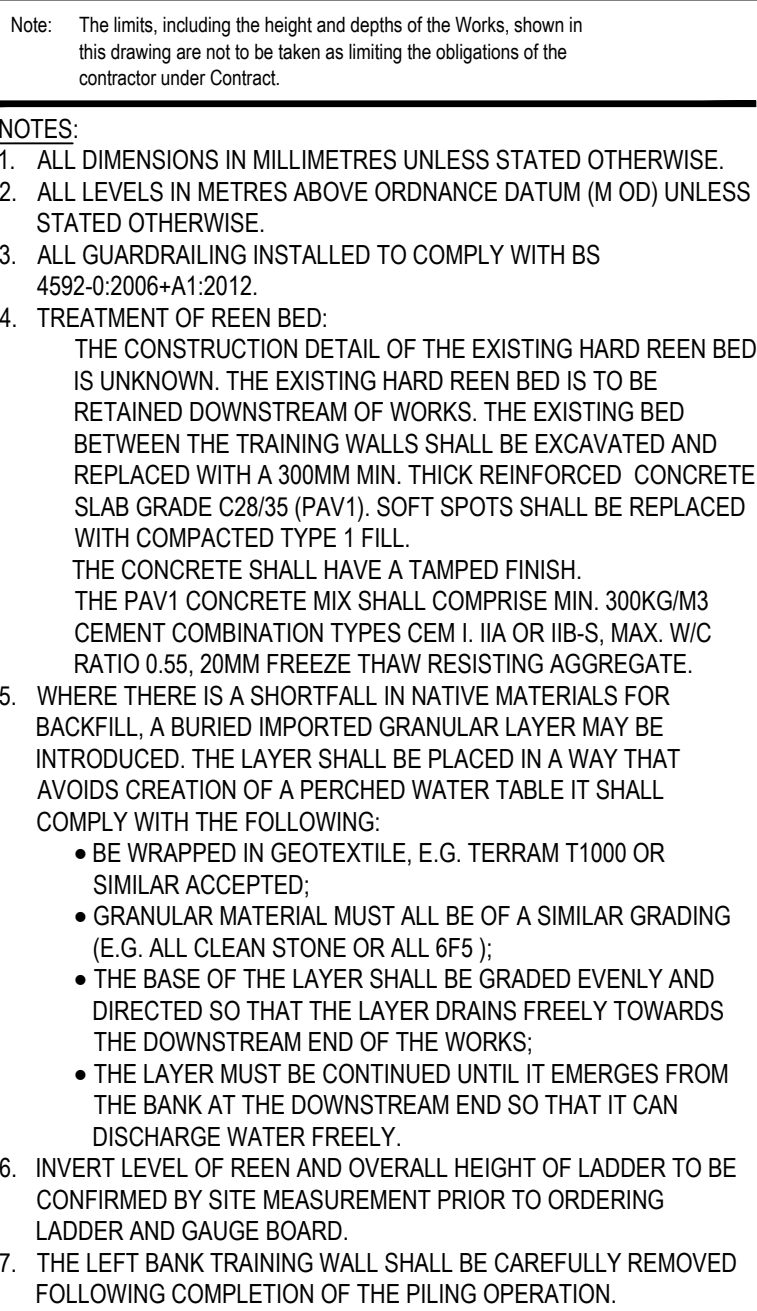

Safety, Health and Environmental Information
In addition to the hazards or risks normally associated with the types of work detailed on this drawing, the following significant residual risks should be noted. Further details are included in the CDM Design Risk Management Register.
Construction:
S.1 Unstable river banks - Ground behind watercourse walls has failed.
S.2 Potentially unstable river defences.
S.3 Existing services not traced & unknown drain
S.4 Overhead telecom/power cable at access from public road
Maintenance, cleaning and operation:
Risks are likely to be similar to the construction stage but should be reconsidered in advance of decommissioning, demolition, future refurbishment or replacement.
Decommissioning or demolition:
Risks are likely to be similar to the construction stage but should be reconsidered in advance of decommissioning, demolition, future refurbishment or replacement.

P01	RT	KM	ET	ET	16/01/24	For Information
P02	RT	KM	ET	ET	25/01/24	0 0 0
Rev	Drawn	Chkd	Rwdd	Apprvd	Date	Description

Designed by: MBo Date: 05/08/21

Status
S2 Suitable for Information

Client

 **Cyfoeth
Naturiol
Cymru**
**Natural
Resources
Wales**

Client Project No. CE0626	Revision
------------------------------	----------

 **binnies**

Binnies UK Limited
Spring Lodge, 172 Chester Road, Helsby, Cheshire, WA6 0AR, UK.
Tel: +44(0)1737 774155

Project

CHAPEL REEN

Drawing title

SHEET PILE
TYPICAL CROSS SECTION

Drawing scale: 1:50		Sheet size: A1	
Drawing no. 4021359-BUK-ZZ-00-DR-C-00010		Revision P02	