


Drainage Notes:

1. The Contractor shall check all heights, sizes, dimensions, pipe diameters and drainage outfalls on site or off site before works commence and any errors should be reported to Woodsyde Developments Limited.
2. Figured dimensions shall take preference to scaling, with any errors reported to Woodsyde Developments Ltd.
3. Outfall levels and sewer type shall be checked and verified prior to works commencing on site with any errors or discrepancies reported to Woodsyde Developments Ltd.
4. The locations of the drain covers, emission points, shut off points, spill kit and all other drainage/utilities within the site are approximate locations only taken from a site layout provided by Lloyds Animal Feeds.

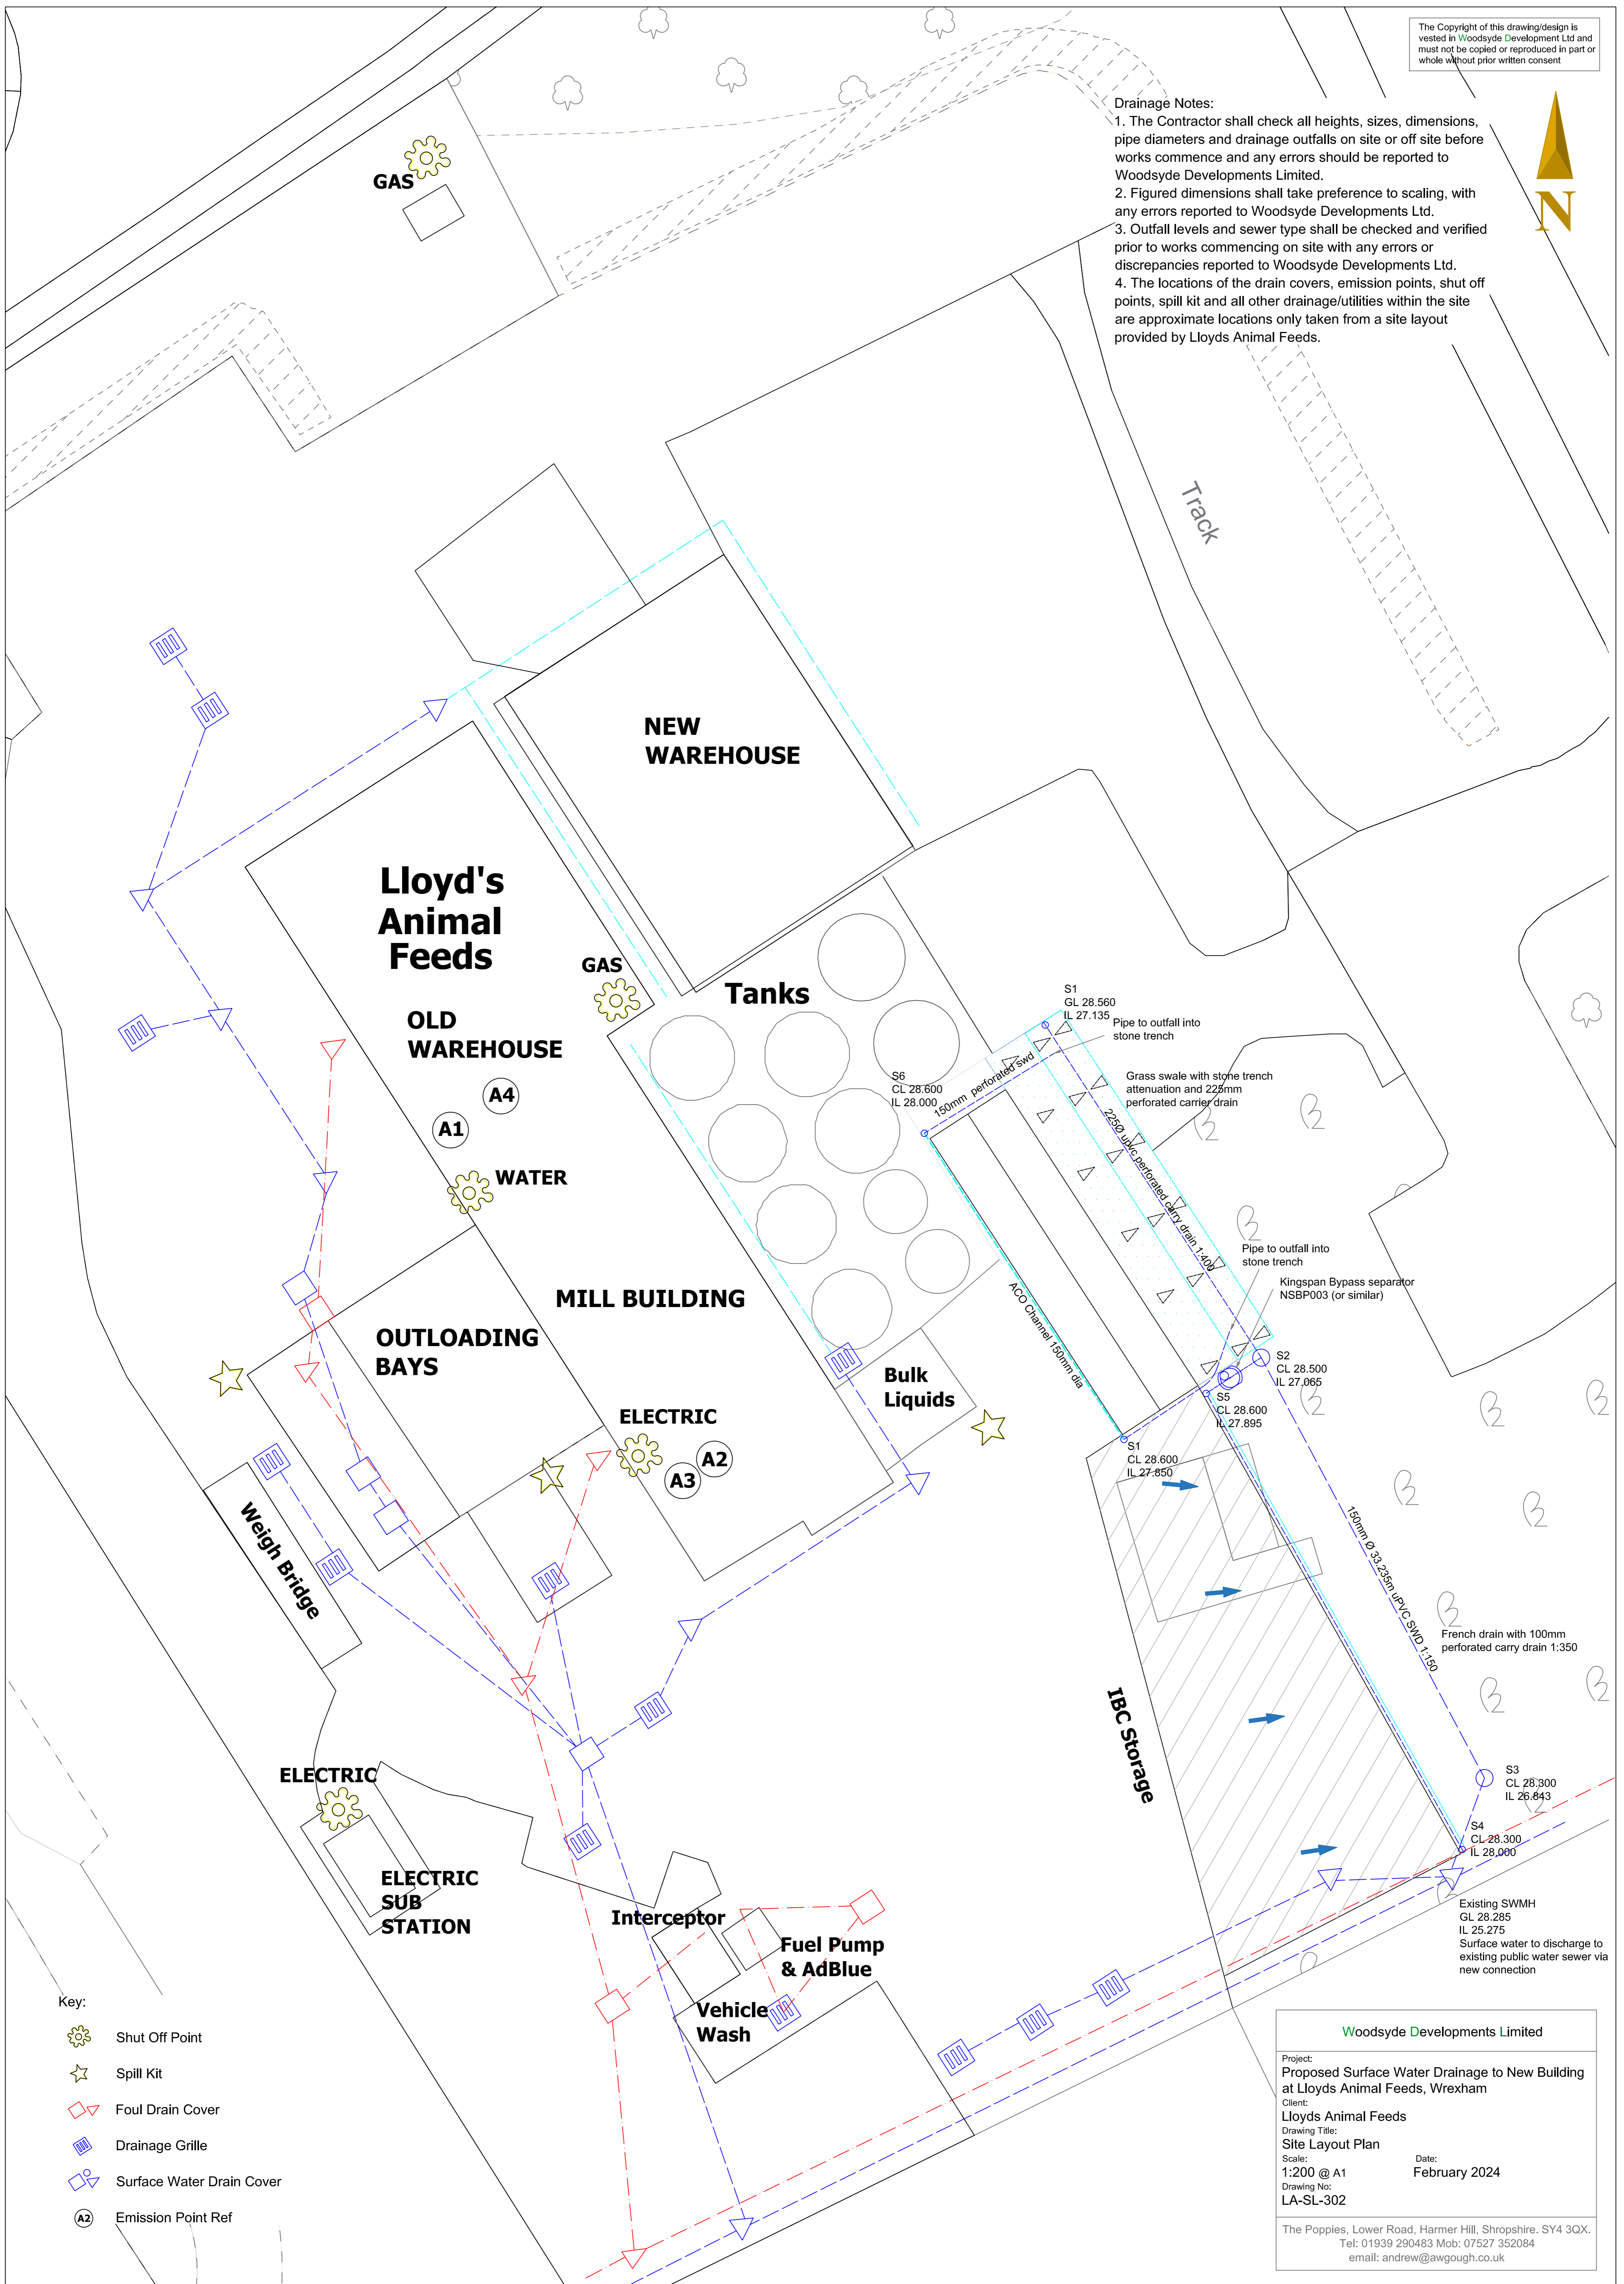

- Key:**
- Shut Off Point
 - Spill Kit
 - Foul Drain Cover
 - Drainage Grille
 - Surface Water Drain Cover
 - Emission Point Ref

Woodsyde Developments Limited

Project:
Proposed Surface Water Drainage to New Building at Lloyds Animal Feeds, Wrexham

Client:
Lloyds Animal Feeds

Drawing Title:
Site Layout Plan

Scale:
1:200 @ A1

Date:
February 2024

Drawing No:
LA-SL-302

The Poppies, Lower Road, Harmer Hill, Shropshire, SY4 3QX.
Tel: 01939 290483 Mob: 07527 352084
email: andrew@awgough.co.uk