

DO NOT SCALE

100
0 10
Millimetres

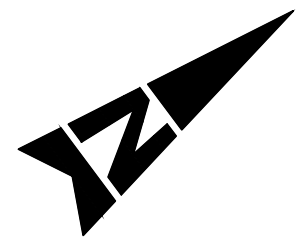
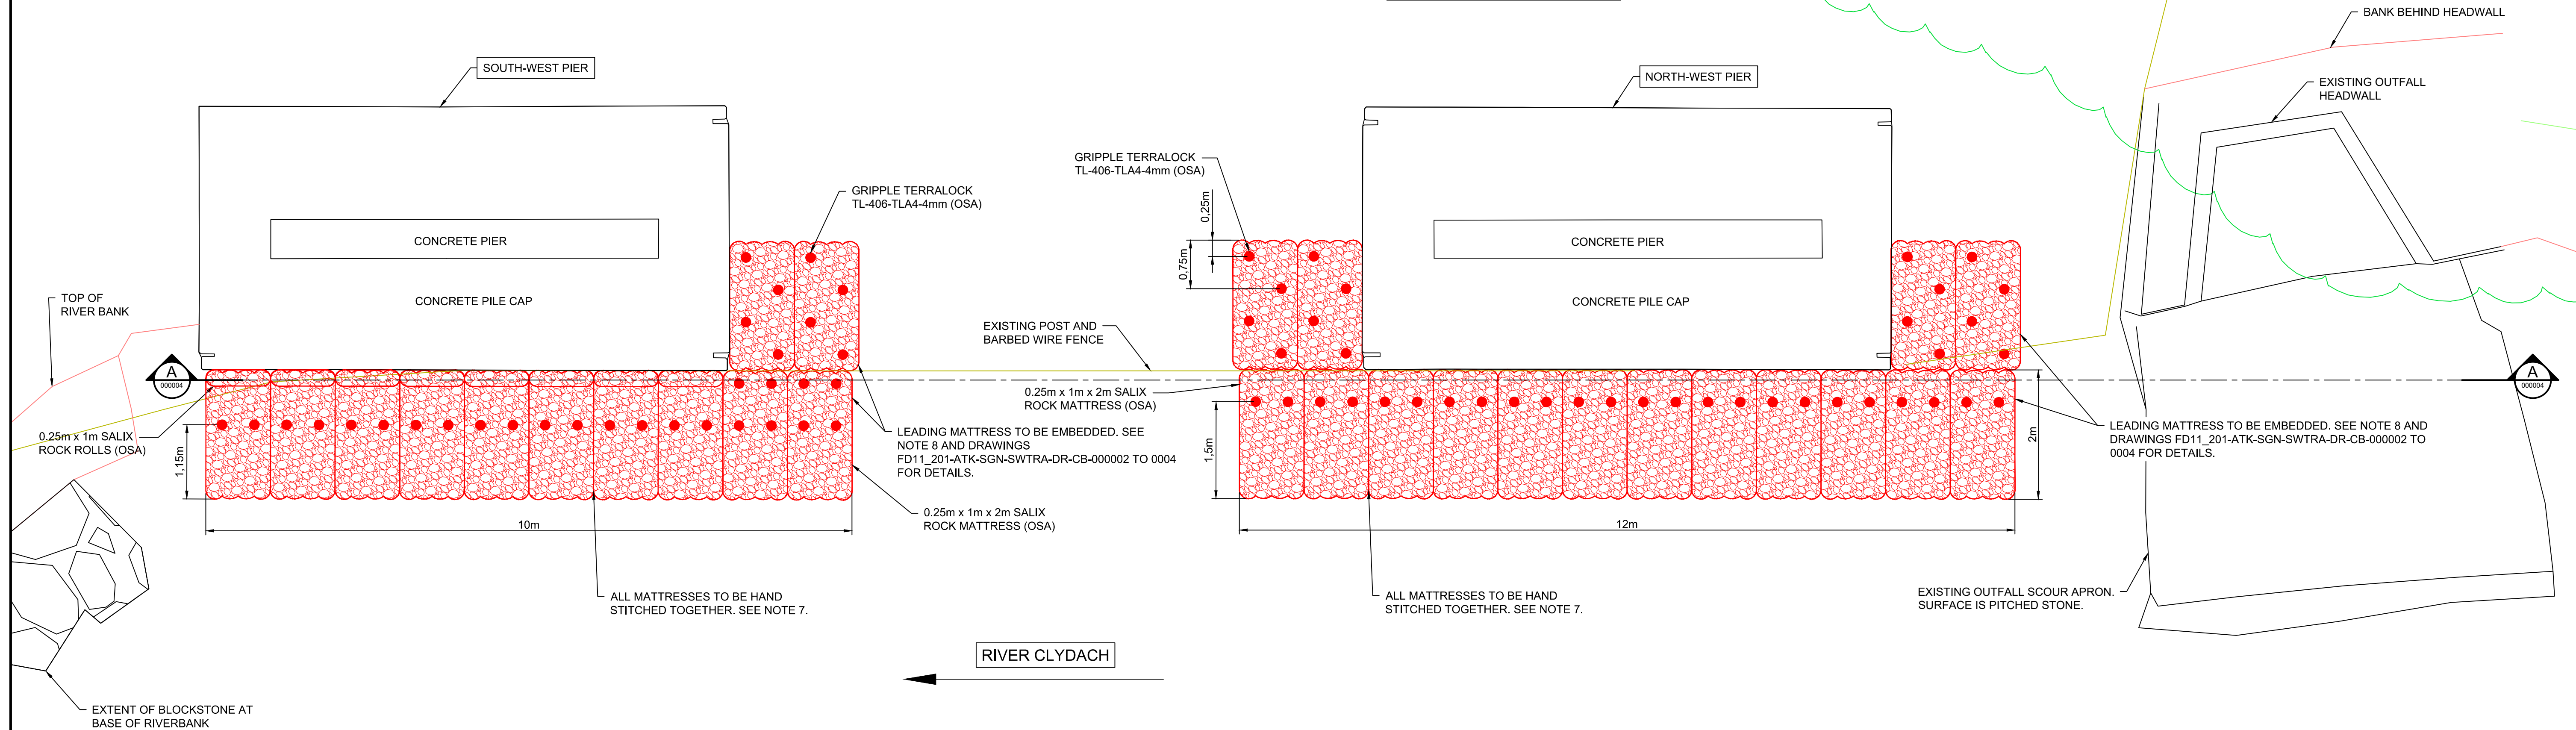


PHOTO OF SOUTH WEST PIER

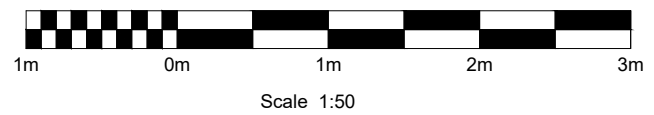


PHOTO OF NORTH WEST PIER



THIS MAP IS REPRODUCED FROM ORDNANCE SURVEY MATERIAL WITH THE PERMISSION OF ORDNANCE SURVEY ON BEHALF OF THE CONTROLLER OF HIS MAJESTY'S STATIONERY OFFICE. © CROWN COPYRIGHT. UNAUTHORISED REPRODUCTION INFRINGES CROWN COPYRIGHT AND MAY LEAD TO PROSECUTION OR CIVIL PROCEEDINGS. WELSH GOVERNMENT, 100021874, 2023.

PLAN
1:50



GENERAL NOTES:

- ALL DIMENSIONS ARE IN METRES UNLESS NOTED OTHERWISE.
- ALL LEVELS IN METRES ABOVE ORDNANCE DATUM.
- ONLY WRITTEN DIMENSIONS SHALL BE USED, DO NOT SCALE.
- STRUCTURE DETAILS AND GROUND FEATURES BASED ON SURVEY UNDERTAKEN BY INFOMAP IN DECEMBER 2023.
- MATTRESSES TO BE LAID ONTO SMOOTH PROFILE SO THAT THERE IS FULL CONTACT AND NO VOIDS.

- ALL OBSTRUCTIONS (STONES, TREE ROOTS etc.) OVER 50mm TO BE CLEARED PRIOR TO LAYING MATTRESSES.
- ONCE ALL MATTRESSES ARE IN POSITION THEY ARE TO BE HAND STITCHED TOGETHER AT 100mm CENTRES WITH POLYPROPYLENE TWINE OR CABLE TIES OF A SUITABLE STRENGTH AND LONGEVITY.
- THE EXCAVATION TO EMBED THE ROCK MATTRESSES WILL BE BACKFILLED WITH THE EXCAVATED MATERIAL. ANY REMAINING EXCAVATED MATERIAL FROM THE BANK REGRADING AND THIS PROCESS WILL BE SPREAD OVER THE ROCK MATTRESSES WITH ANY LARGE MATERIAL DEPOSITED AT THE EDGES OF THE MATTRESSES.

SAFETY, HEALTH AND ENVIRONMENTAL INFORMATION

In addition to the hazards/risks normally associated with the types of work detailed on this drawing, note the following significant residual risks (Reference shall also be made to the design hazard log).

Construction
WORKING ADJACENT TO LIVE SERVICES, WORKING ADJACENT TO LIVE TRAFFIC.

Maintenance / Cleaning
WORKING ADJACENT TO LIVE SERVICES, WORKING ADJACENT TO LIVE TRAFFIC.

Use
NONE

Decommissioning / Demolition
WORKING ADJACENT TO LIVE SERVICES, WORKING ADJACENT TO LIVE TRAFFIC.

Description	Status	Revision	Drawn	Checked	Reviewed	Authorised	Issue Date

Description	Status	Revision	Drawn	Checked	Reviewed	Authorised	Issue Date

Drawing Suitability	Status
WORK IN PROGRESS	S0

ATKINS
Member of the SNC-Lavalin Group

West Glamorgan House
12 Orchard Street
Swansea
West Glamorgan
SA1 5AD
Tel: +44 (0)1792 641172
Fax: +44 (0)1792 472019
www.atkinsglobal.com



Yn gweithio ar ran
Llywodraeth Cymru
Working on behalf of the
Welsh Government

Project Title
BD97 2023-24 Delivery Programme

**SCOUR PROTECTION
GENERAL ARRANGEMENT PLAN**

Drawing Number	Project	Originator	Volume
FD11_201	- ATK	- SGN	-
Location	Type	Role	Number
SWTRA	- DR - CB - 000001		
Original Size	Scale	Project Ref. No.	Sheet of
A1	1:50	6223107	of
			Rev. P01.1