


Plas Farm Hydro Site Plan RevA

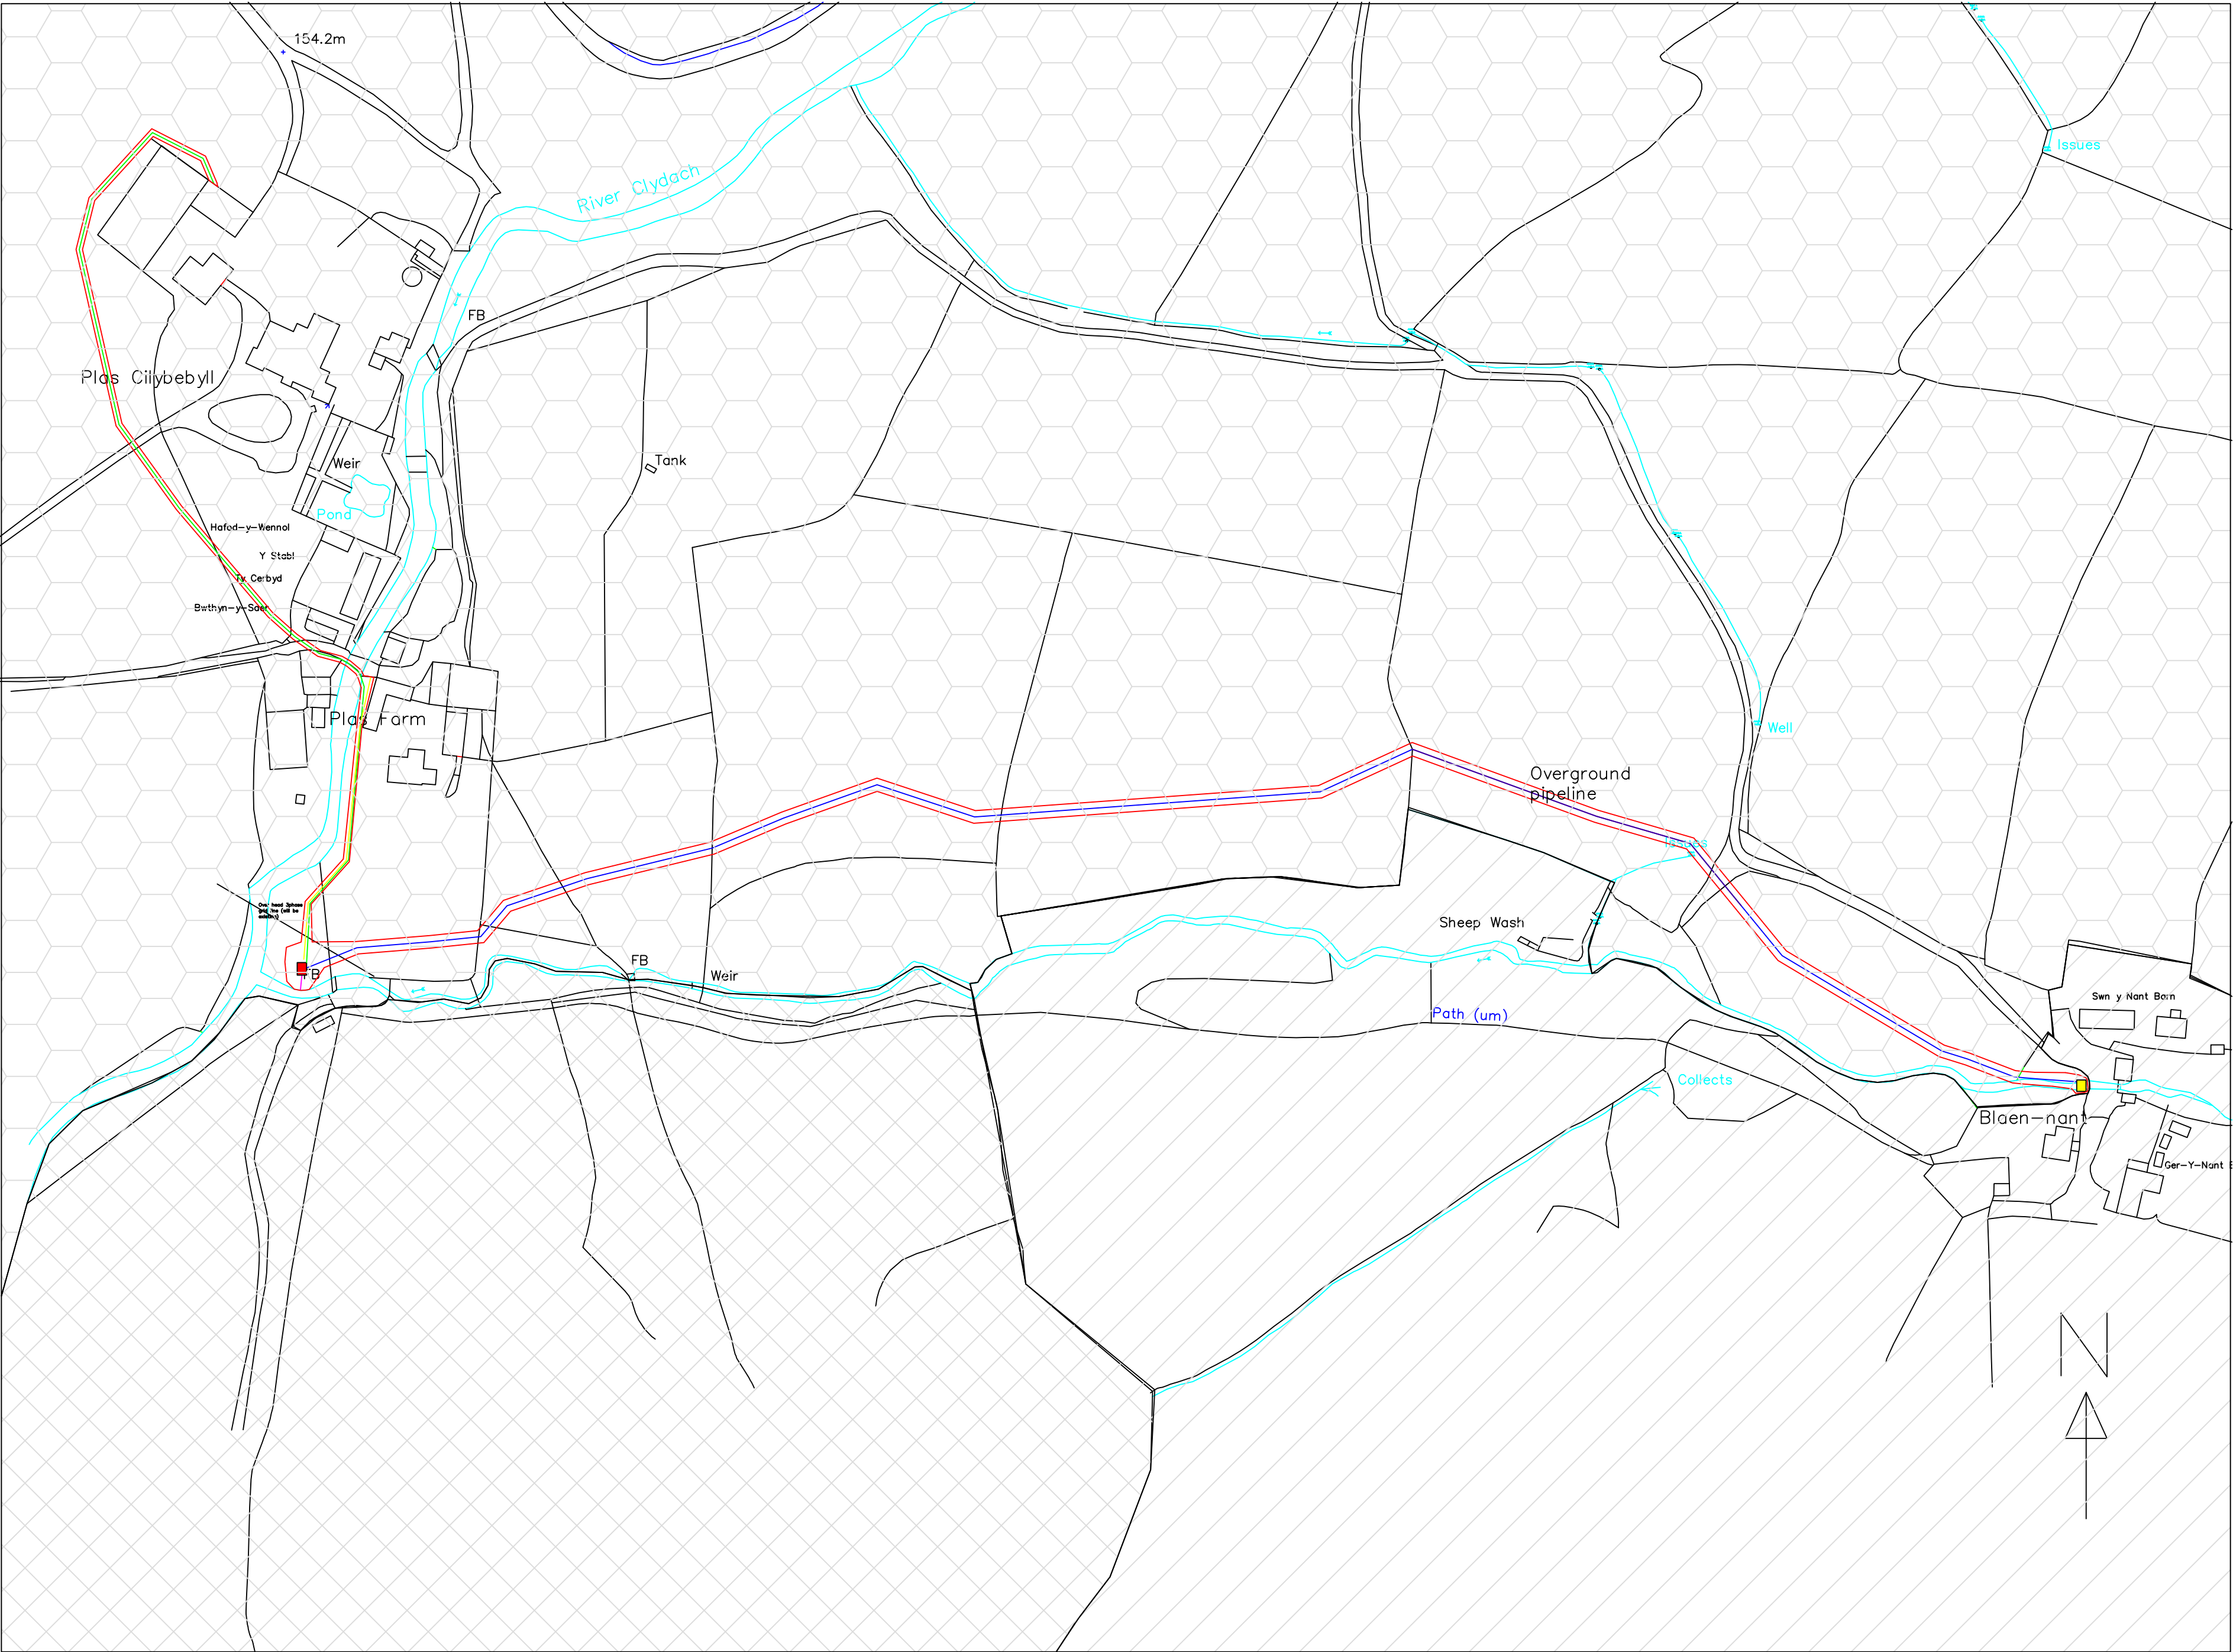

KEY

200mm buried pipeline

Overground pipeline

Powerhouse

Intake

Outfall buried pipe

Buried LV connection cable

Access path (pedestrian path only)

Neighbouring Landowner

Neighbouring Landowner

Applicant