


1041.01		Site Plan	
sketch	1:100 @ A1	Jun 24	NCR
Studio 01 Crownford House, Swan Street, Merthyr Tydfil, Mid Glamorgan, Wales. CF47 8EU TEL 01685 387952 hello@georgeandco.studio			
DO NOT SCALE THIS DRAWING			©George and Co.

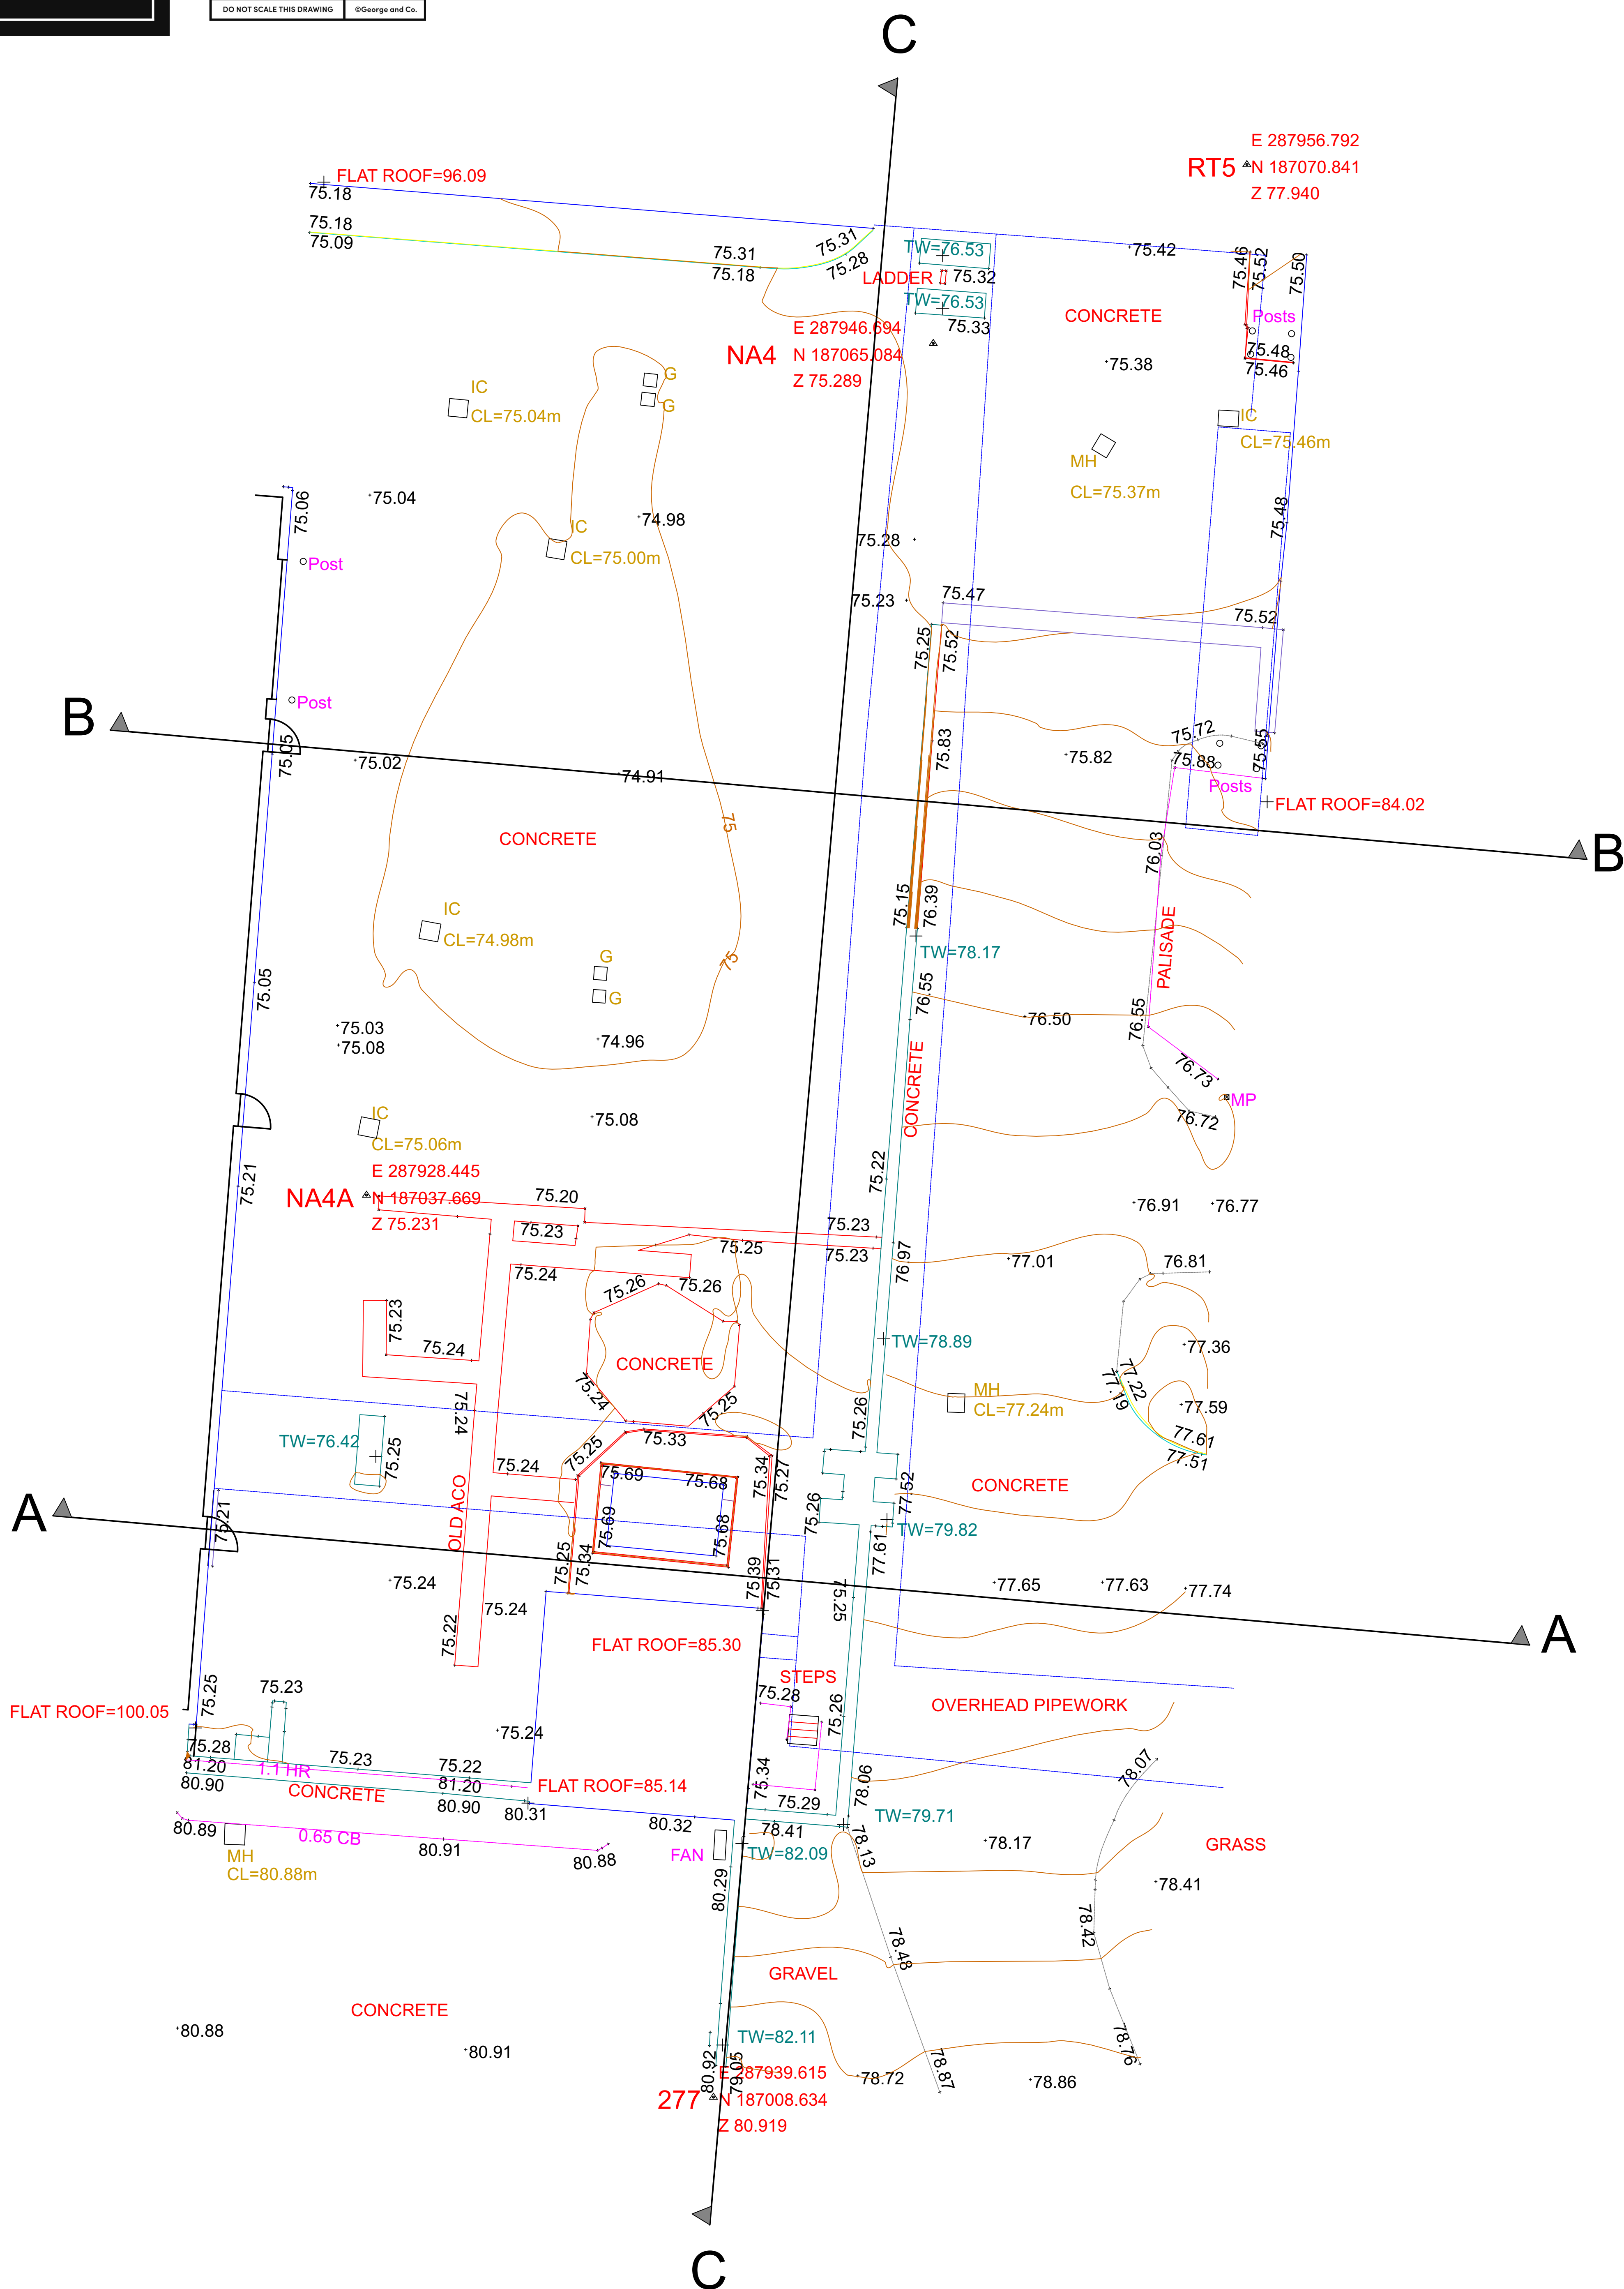


George and Co.


4 Bridgend Paper Mill
Llangynwyd, Mid
Glamorgan, South Wales
CF34 9RS

1041.02		Existing Site Sections A-A B-B	
sketch	1:100 @ A1	Jun 24	NCR
Studio 01 Crownford House, Swan Street, Merthyr Tydfil, Mid Glamorgan, Wales. CF47 8EU TEL 01685 387952 hello@georgeandco.studio			
DO NOT SCALE THIS DRAWING		©George and Co.	

27.06.24 REV A - Amendments to Drawings & Neptune Doors Added - NCR

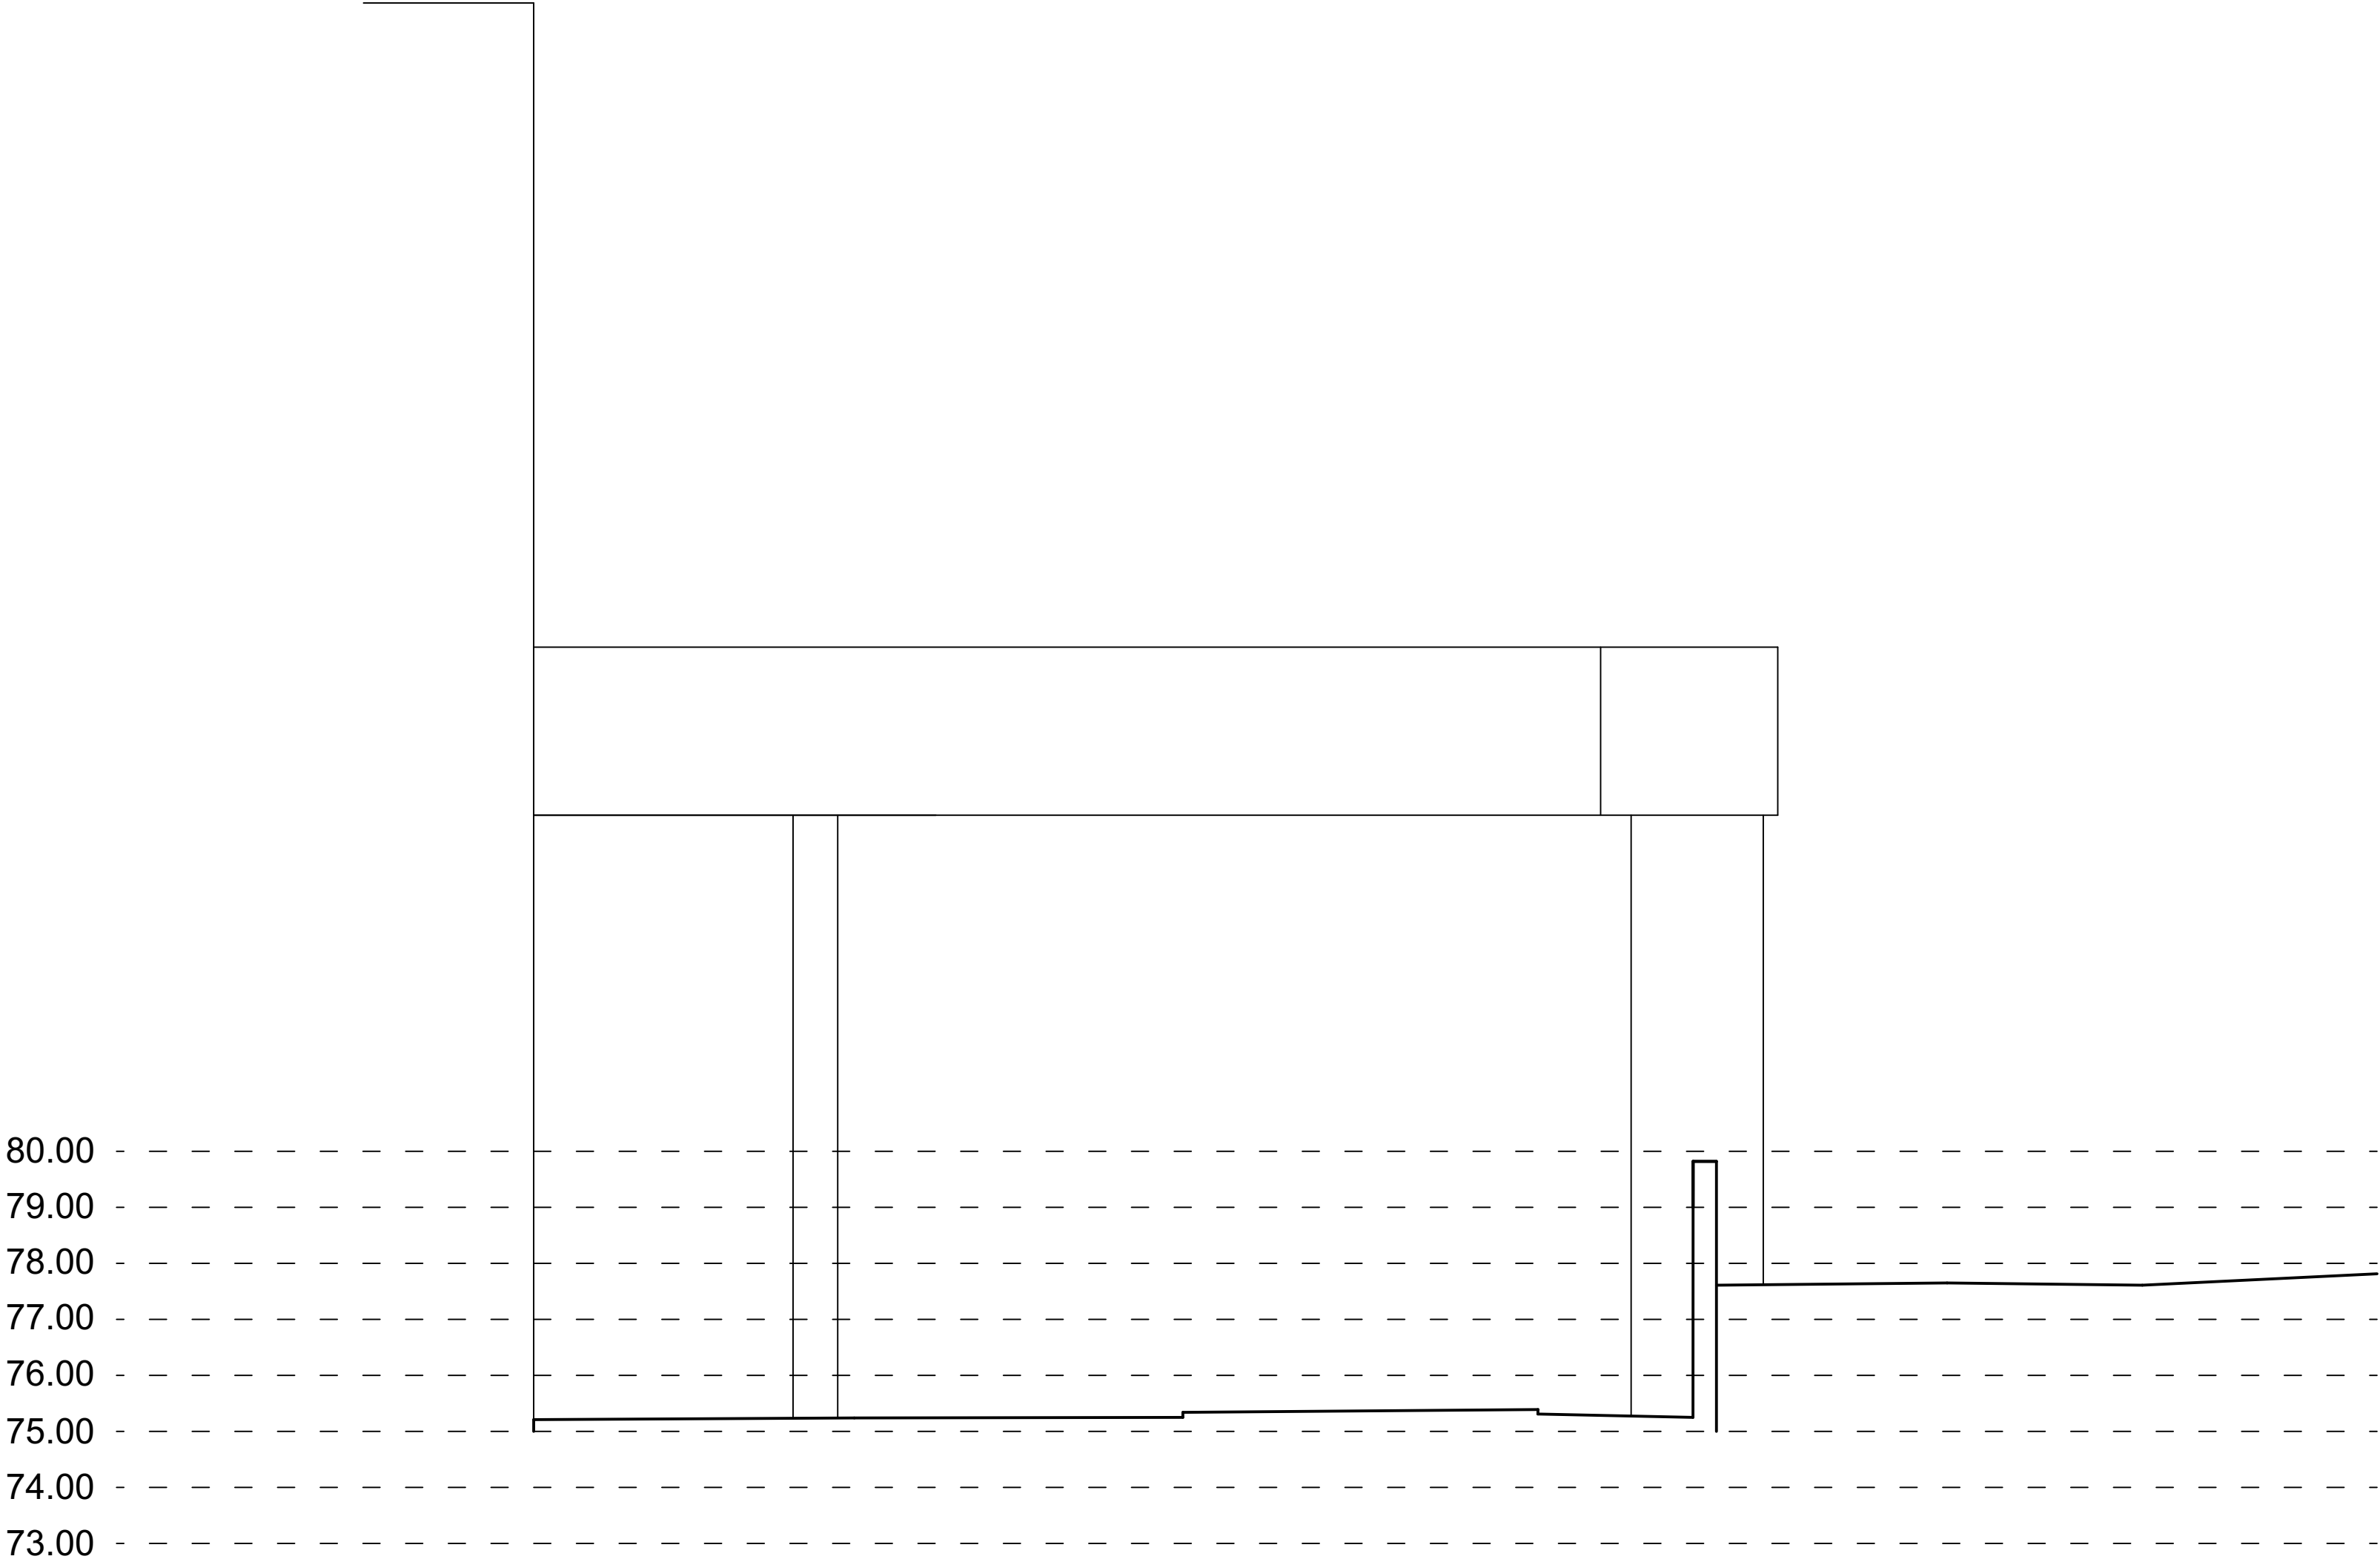

Section A-A

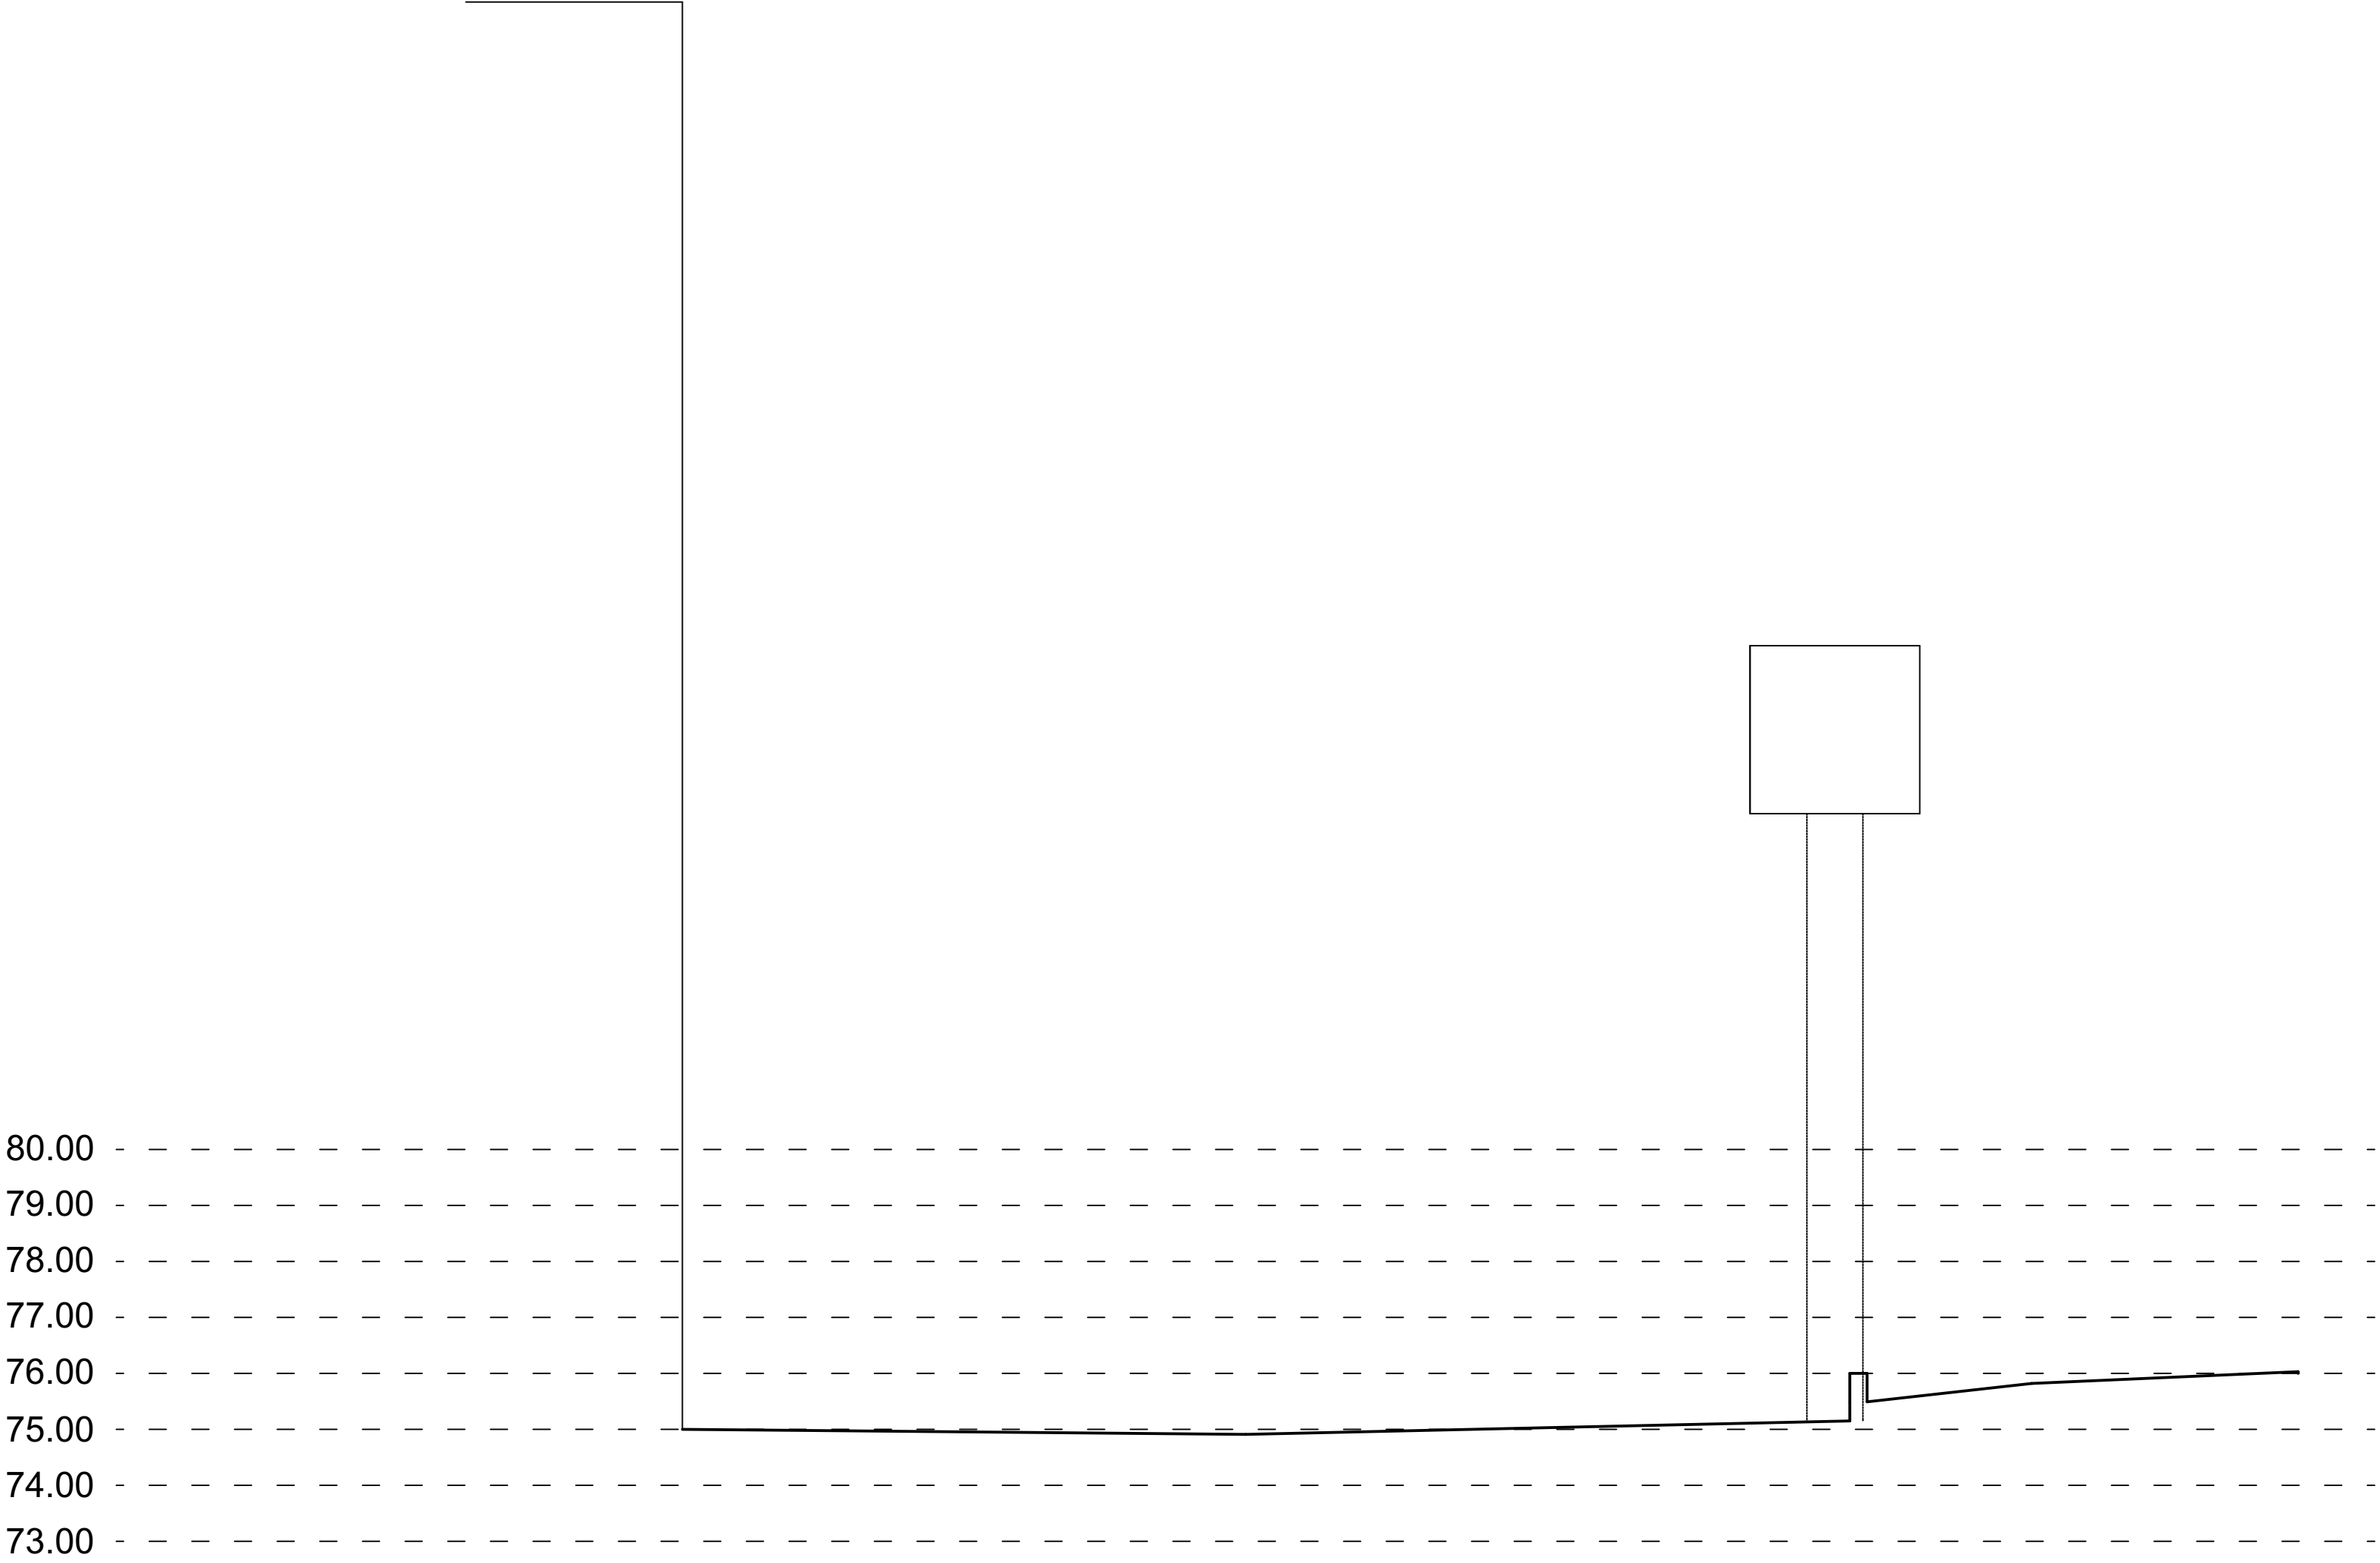


Section B-B

 George and Co.

4 Bridgend Paper Mill
Llangynwyd, Mid
Glamorgan, South Wales
CF34 9RS

1041.03		Existing Site Sections C-C	
sketch	1:100 @ A1	Jun 24	NCR
Studio 01 Crownford House, Swan Street, Merthyr Tydfil, Mid Glamorgan, Wales. CF47 8EU TEL 01685 387952 hello@georgeandco.studio			
DO NOT SCALE THIS DRAWING		©George and Co.	

27.06.24 REV A - Amendments to Drawings & Neptune Doors Added - NCR

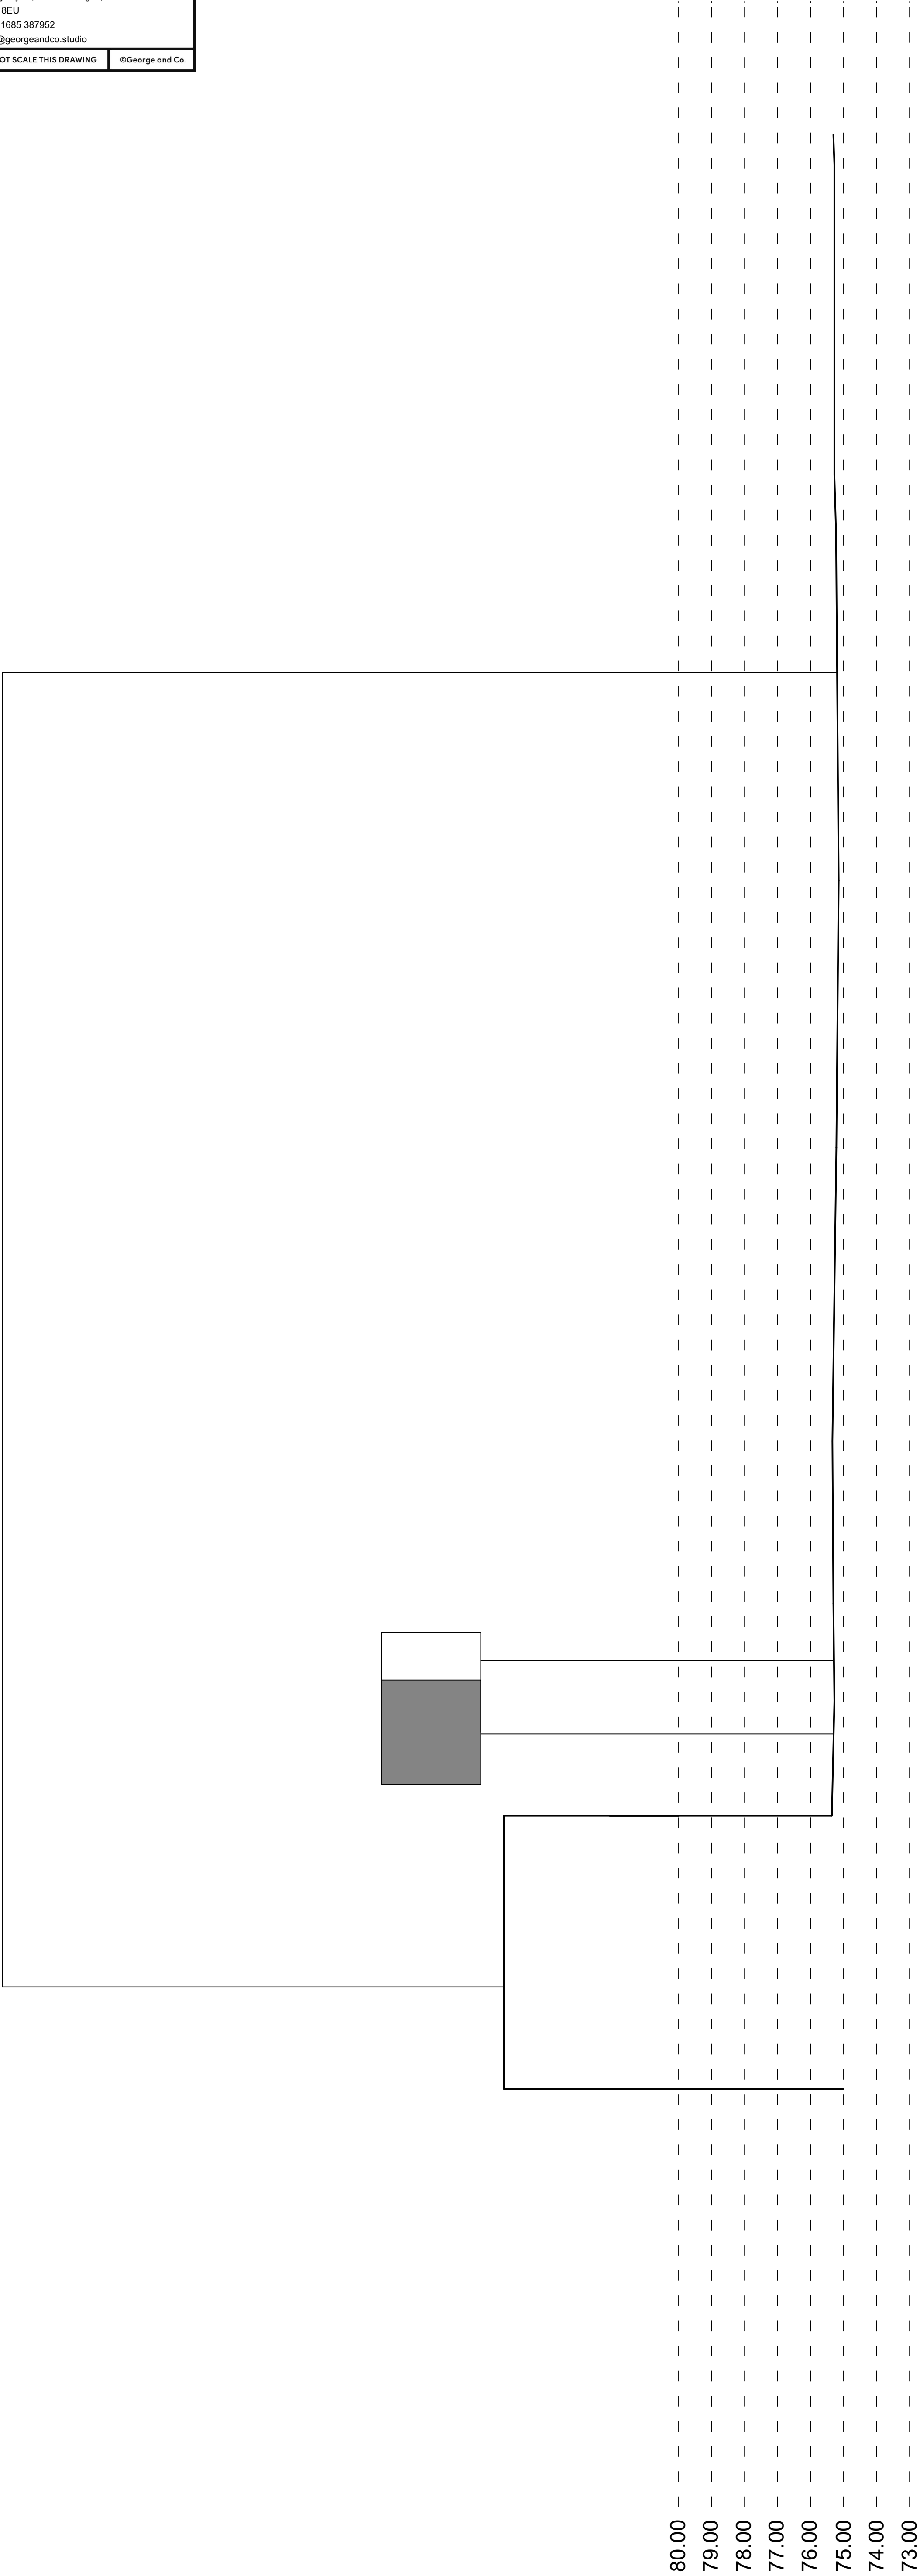

Section C-C

George and Co.

4 Bridgend Paper Mill

Llangynwyd, Mid Glamorgan, South Wales

CF34 9RS

1041.04

Proposed Site Plan

sketch

1:100 @ A1

Jun 24

NCR

Studio 01 Crownford House, Swan Street,

Merthyr Tydfil, Mid Glamorgan, Wales.

CF47 8EU

TEL 01685 387952

hello@georgeandco.studio

DO NOT SCALE THIS DRAWING

©George and Co.

27.06.24 REV A - Amendments to Drawings & Neptune Doors Added - NCR

This detailed site plan illustrates an industrial facility with various structures and terrain features. Key elements include:

- Structures and Equipment:** Two 'Boiler' units, a 'Water Treatment' tank, a 'Hotwell', and several 'IC' (Inlet Control) and 'MH' (Manhole) points. A 'PALISADE' fence line is shown on the right side.
- Ground Levels and Elevation:** Numerous spot heights are marked throughout the plan, ranging from 74.91 to 81.20. Specific roof levels are noted as 'FLAT ROOF=96.09', 'FLAT ROOF=84.02', 'FLAT ROOF=85.30', 'FLAT ROOF=85.14', and 'FLAT ROOF=100.05'.
- Dimensions and Distances:** Red dimension lines indicate various measurements, such as 3841, 6000, 16500, 5000, 7000, 4000, 3800, 8965, 1900, 80.91, and 80.88.
- Annotations and Labels:** The plan includes labels for 'CONCRETE', 'GRASS', 'GRAVEL', 'OVERHEAD PIPEWORK', 'STEPS', 'FAN', 'OLD ACO', 'NA4A', 'NA4', 'RT5', and '277'. It also features a 'LADDER' and 'POSTS'.
- Orientation and Grid:** The plan is oriented with a grid system indicated by letters A, B, and C. A north arrow is present in the top right corner.
- Technical Details:** Specific technical notes like 'TW=76.42', 'TW=76.53', 'TW=78.17', 'TW=78.89', 'TW=79.82', 'TW=79.71', 'TW=82.09', 'TW=82.11', 'CL=75.04m', 'CL=75.00m', 'CL=74.98m', 'CL=75.46m', 'CL=75.37m', 'CL=77.24m', and 'CL=80.88m' are provided for various points.

George and Co.

4 Bridgend Paper Mill

Llangynwyd, Mid Glamorgan, South Wales

CF34 9RS

1041.05

Proposed Plans and Elevations

sketch

1:100 @ A1

Jun 24

NCR

Studio 01 Crownford House, Swan Street, Merthyr Tydfil, Mid Glamorgan, Wales. CF47 8EU


TEL 01685 387952

hello@georgeandco.studio


DO NOT SCALE THIS DRAWING

©George and Co.


27.06.24 REV A - Amendments to Drawings & Neptune Doors Added - NCR

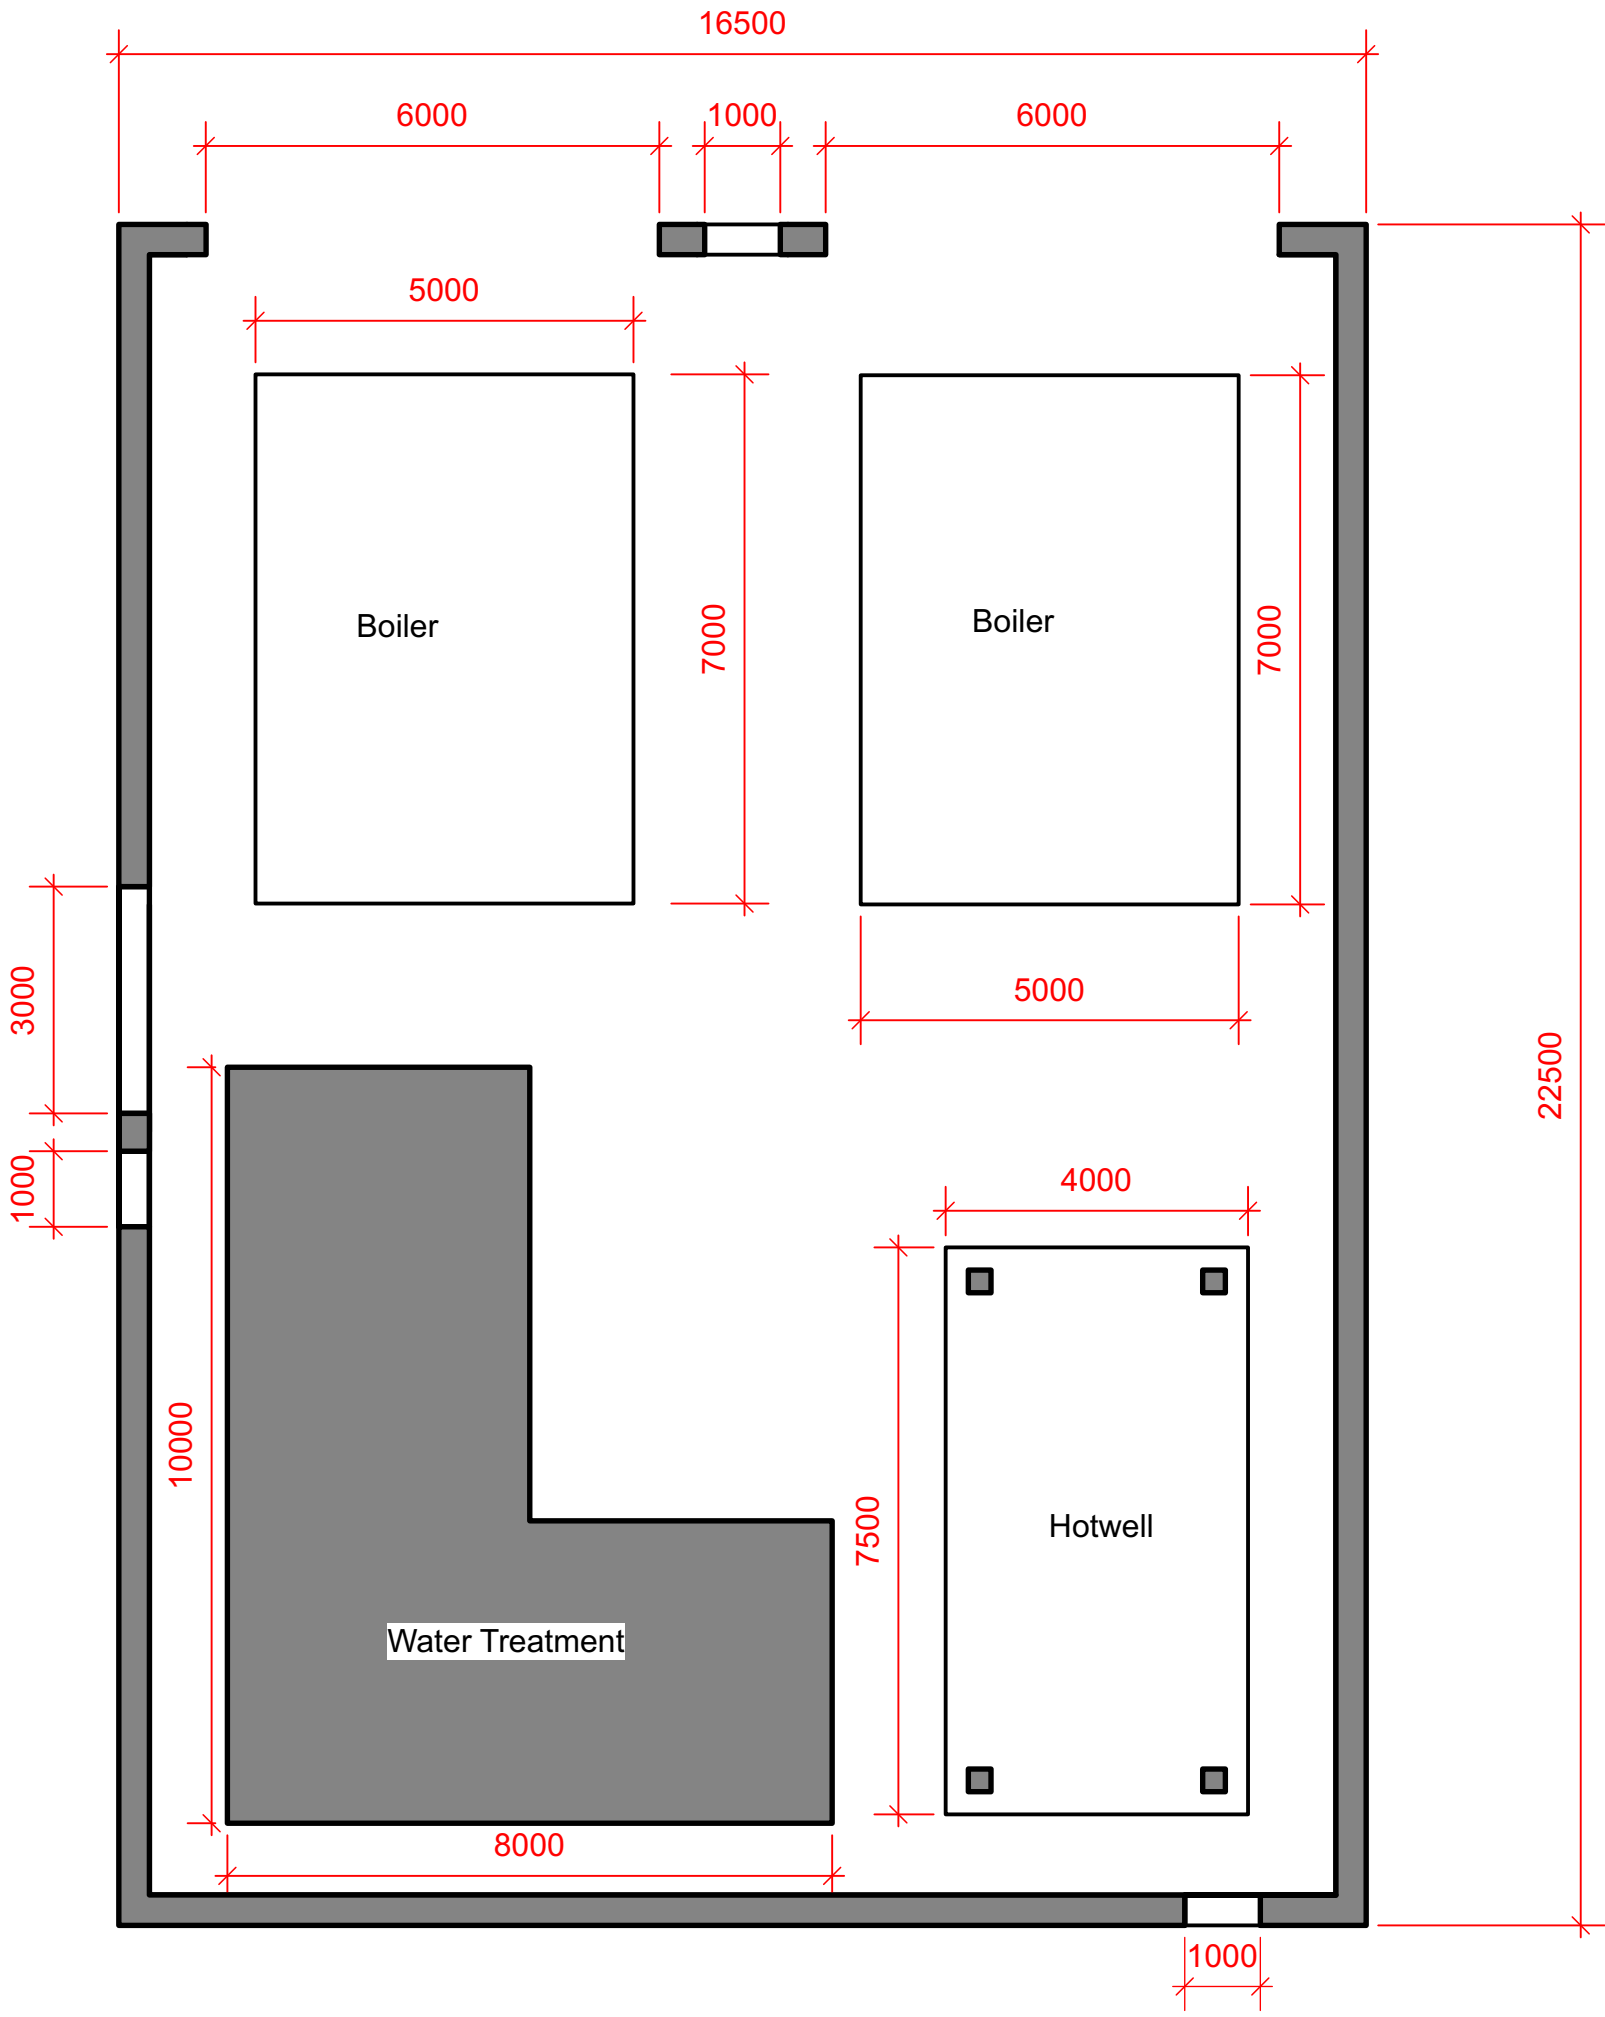

PROPOSED FLOOR PLAN

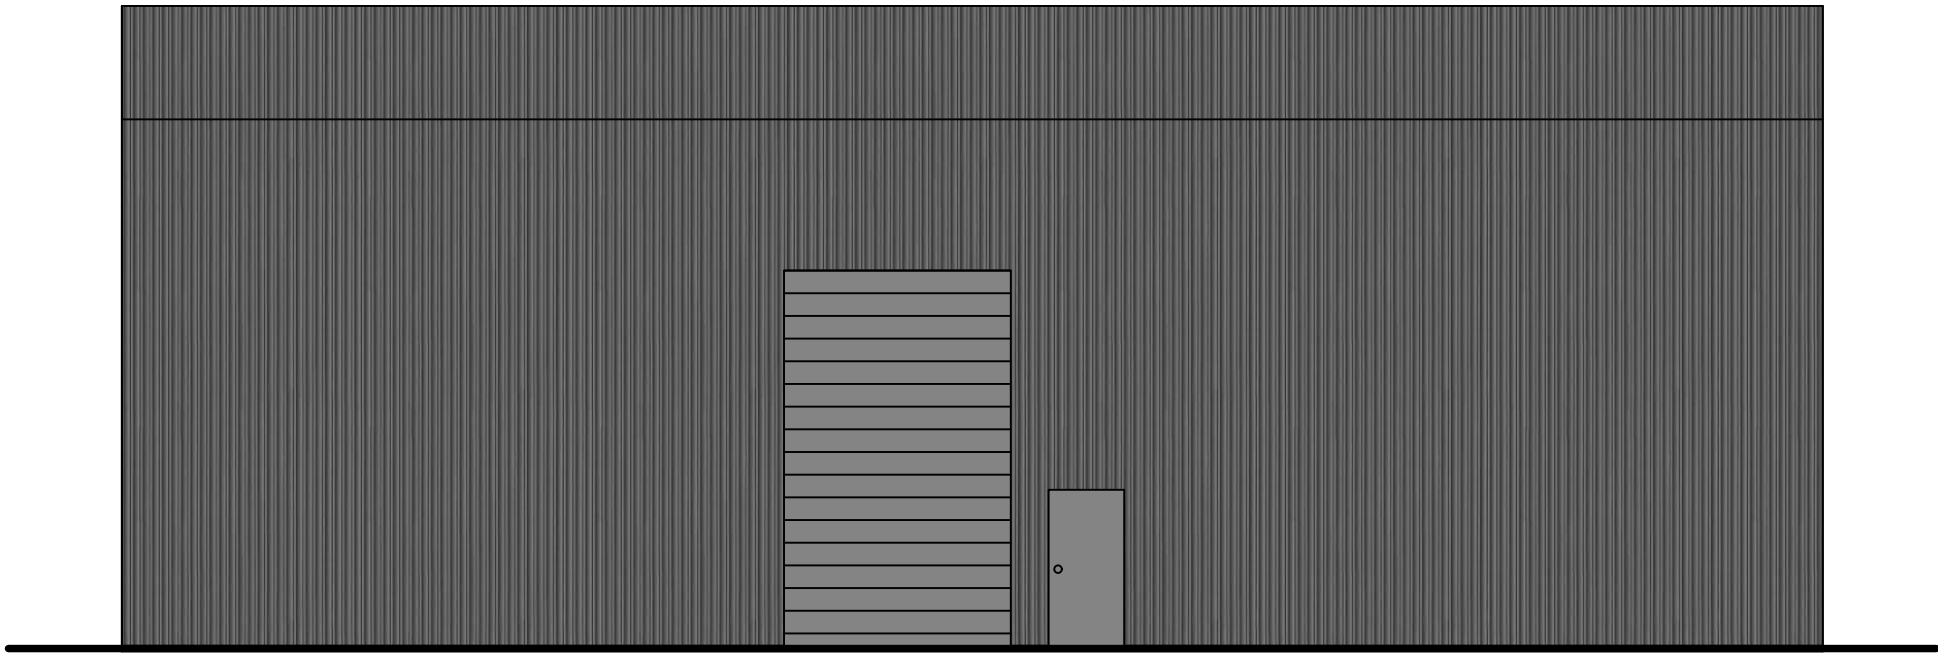


PROPOSED SIDE ELEVATION

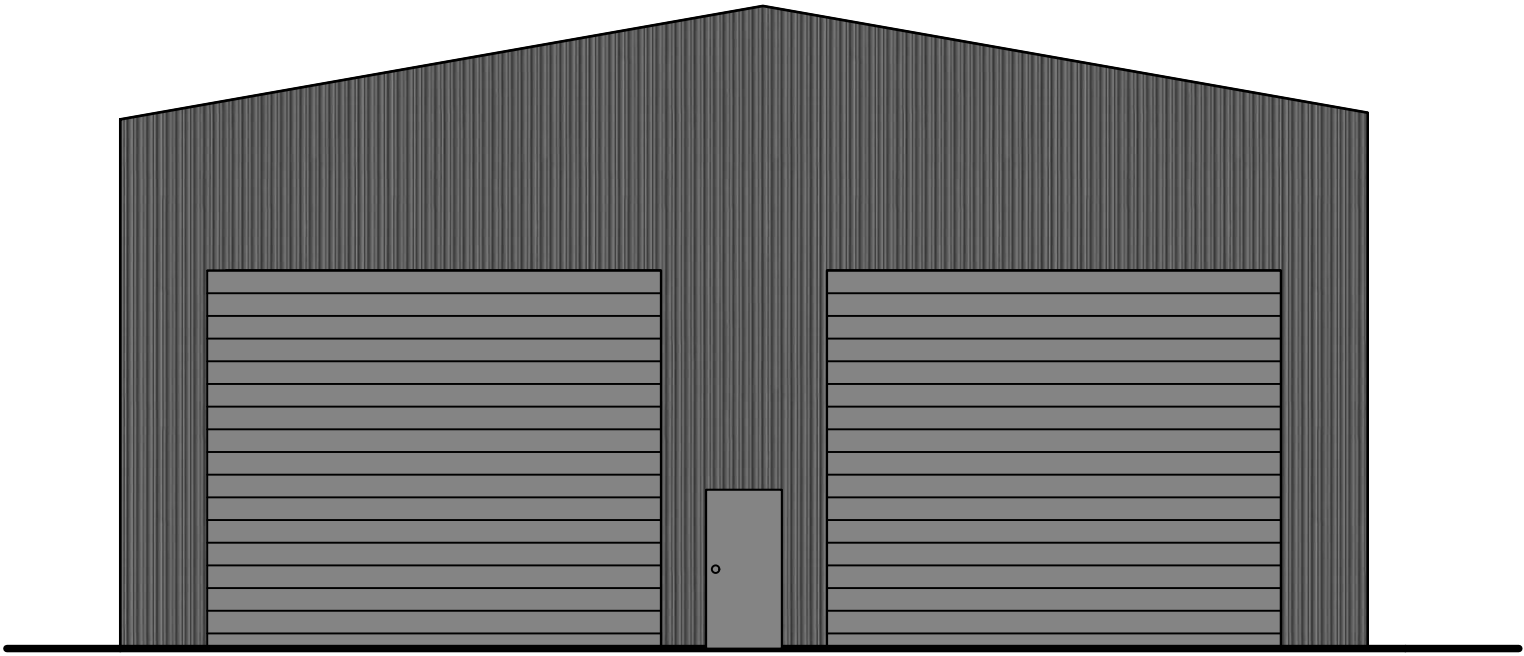

PROPOSED FRONT ELEVATION



PROPOSED SIDE ELEVATION

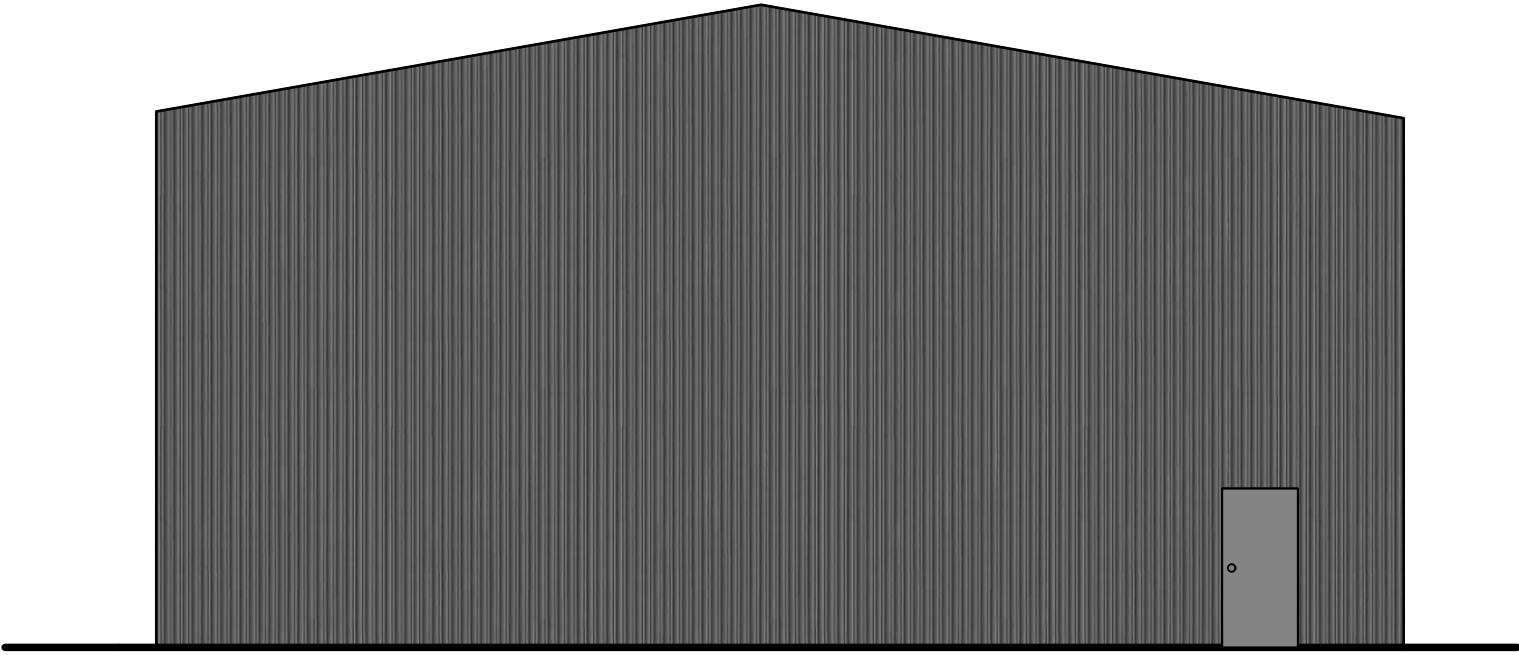


PROPOSED REAR ELEVATION

 George and Co.


4 Bridgend Paper Mill
Llangynwyd, Mid
Glamorgan, South Wales
CF34 9RS

1041.06		Proposed Site Sections A-A B-B	
sketch	1:100 @ A1	Jun 24	NCR
Studio 01 Crownford House, Swan Street, Merthyr Tydfil, Mid Glamorgan, Wales. CF47 8EU TEL 01685 387952 hello@georgeandco.studio			
DO NOT SCALE THIS DRAWING		@George and Co.	

27.06.24 REV A - Amendments to Drawings & Neptune Doors Added - NCR

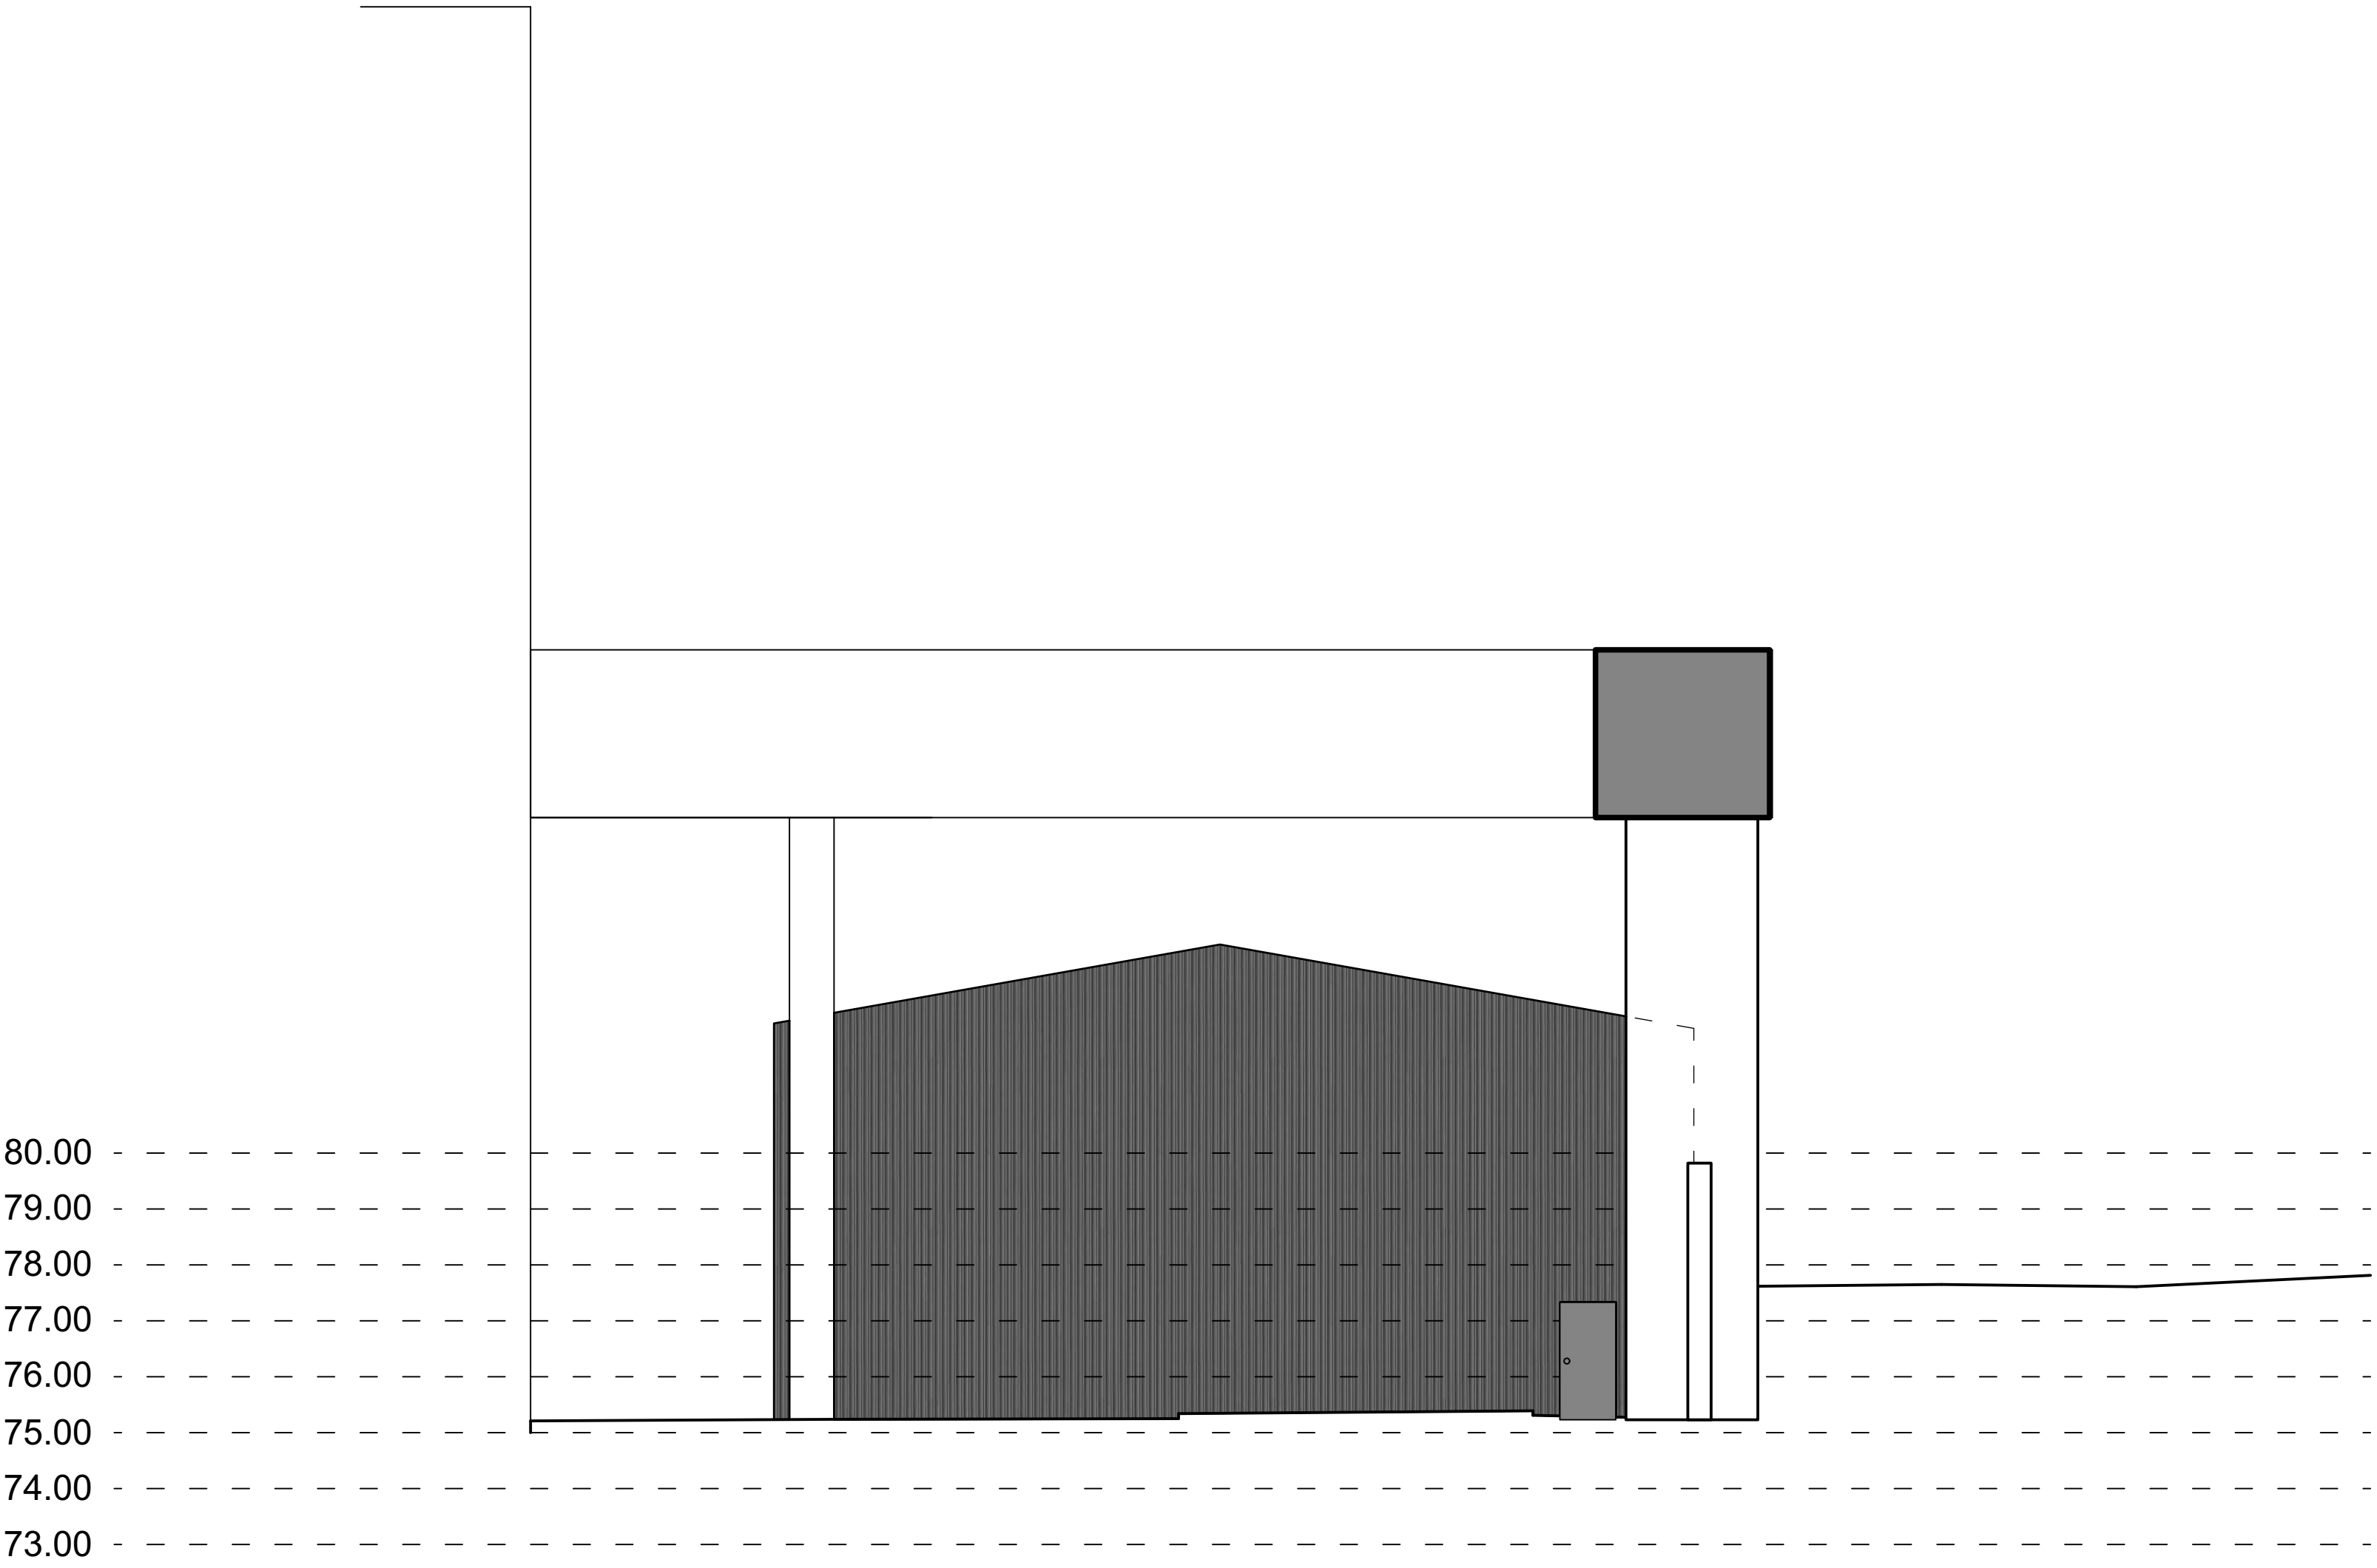

Section A-A

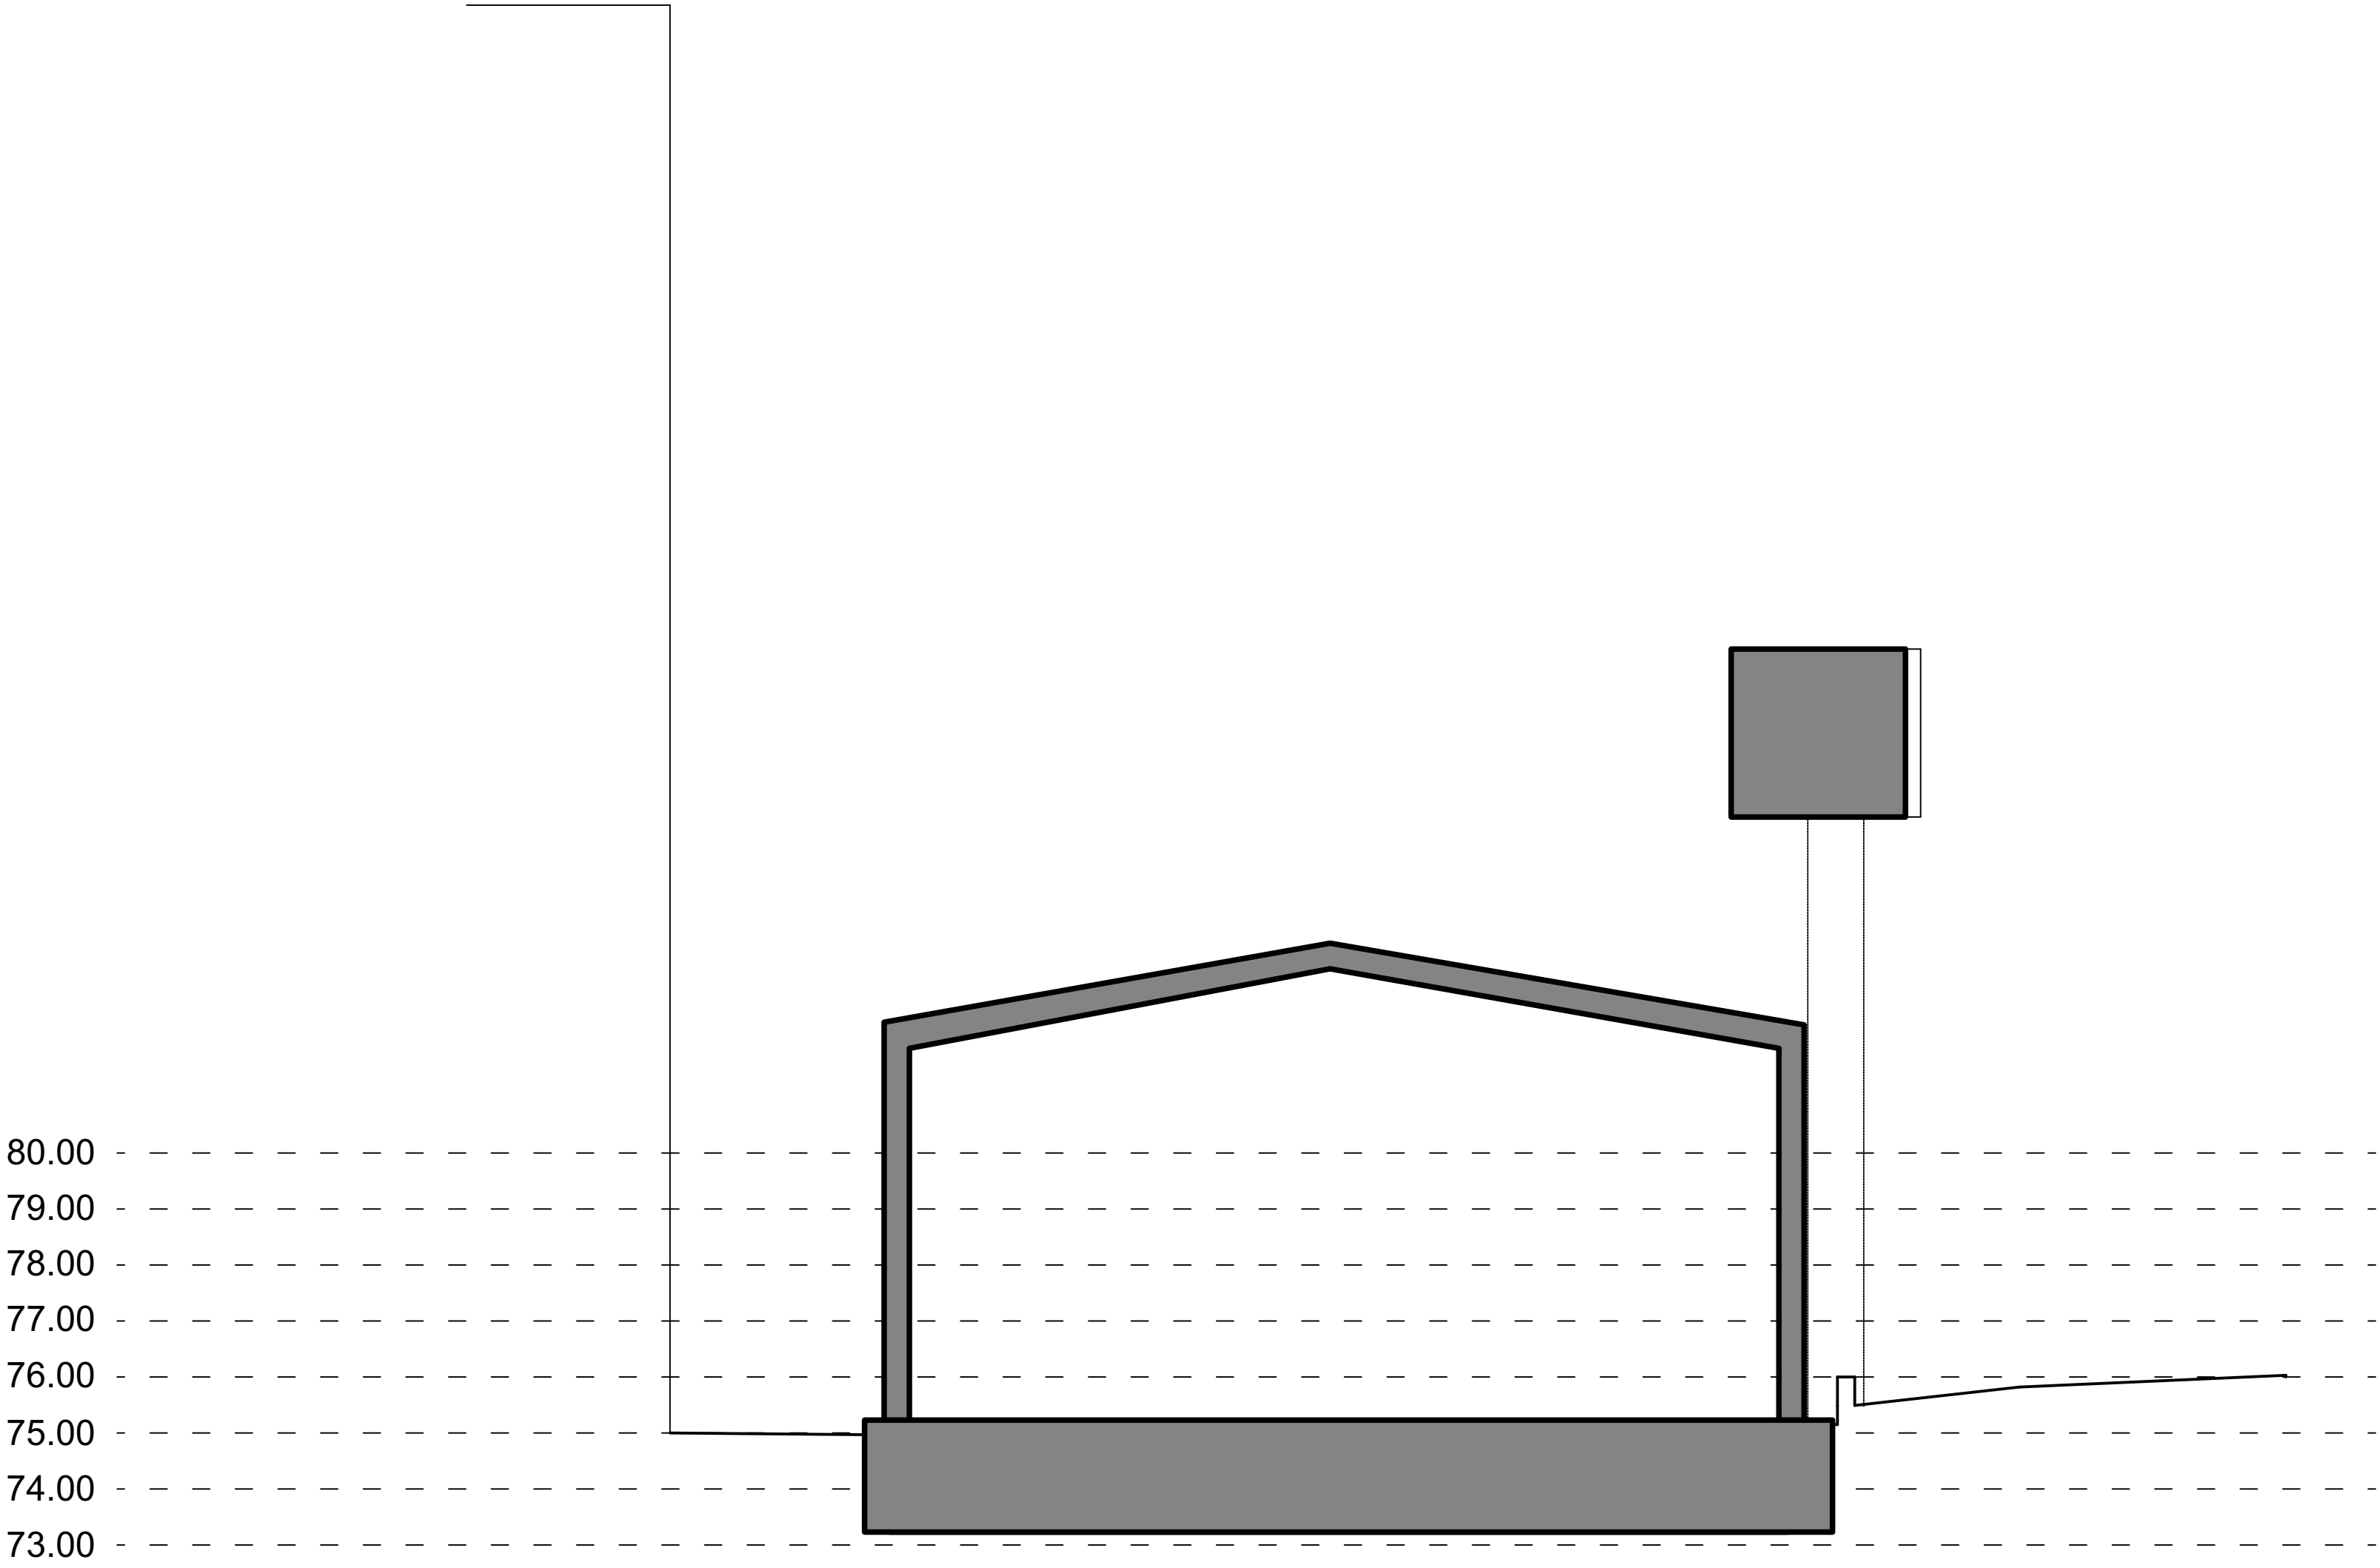

Section B-B




George and Co.


4 Bridgend Paper Mill
Llangynwyd, Mid Glamorgan, South Wales
CF34 9RS

1041.07		Proposed Section C-C	
sketch	1:100 @ A1	Jun 24	NCR
Studio 01 Crownford House, Swan Street, Merthyr Tydfil, Mid Glamorgan, Wales. CF47 8EU TEL 01685 387952 hello@georgeandco.studio			
DO NOT SCALE THIS DRAWING		©George and Co.	

27.06.24 REV A - Amendments to Drawings & Neptune Doors Added - NCR

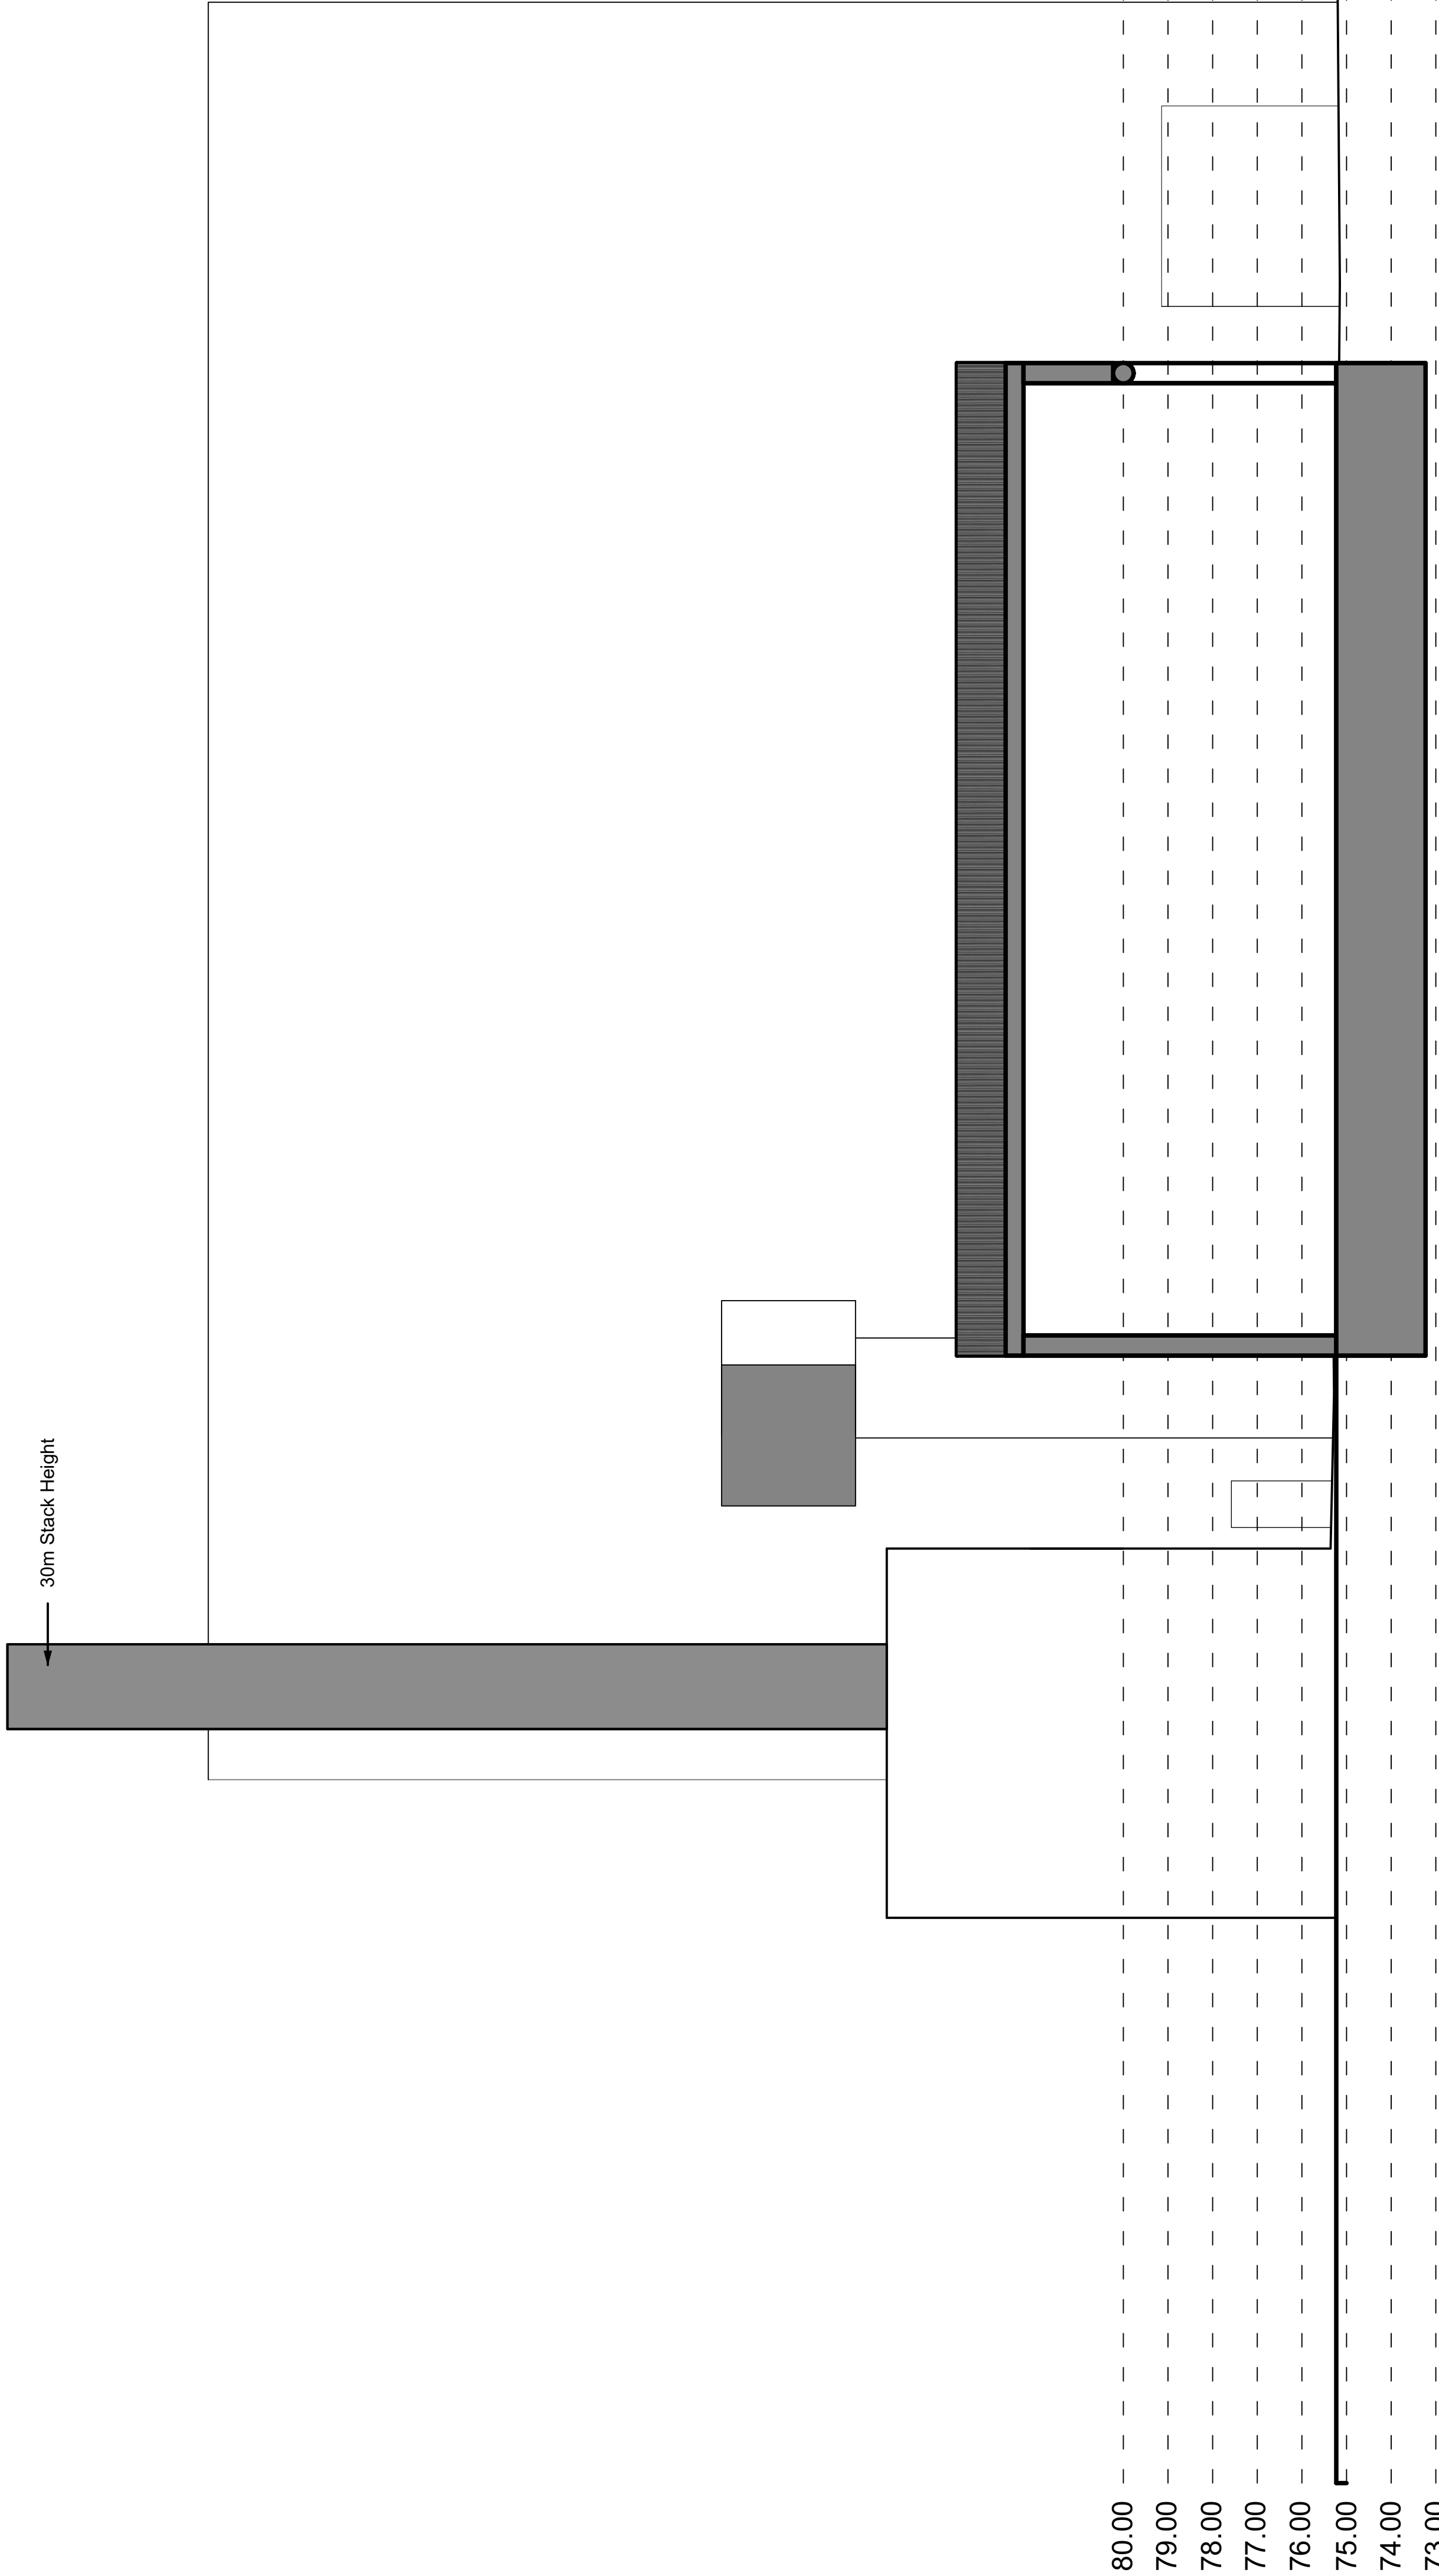

Section C-C



George and Co.

4 Bridgend Paper Mill

Llangynwyd, Mid

Glamorgan, South Wales

CF34 9RS

1041.08	Site Location plan		
Sketch	1:1250 @ A1	Jun 24	NCR
Studio 01 Crowford House, Swan Street, Llangynwyd, Mid Glamorgan, Wales. TEL 01656 397652 hain@georgeandco.studio			
DO NOT SCALE THIS DRAWING			©George and Co.

