



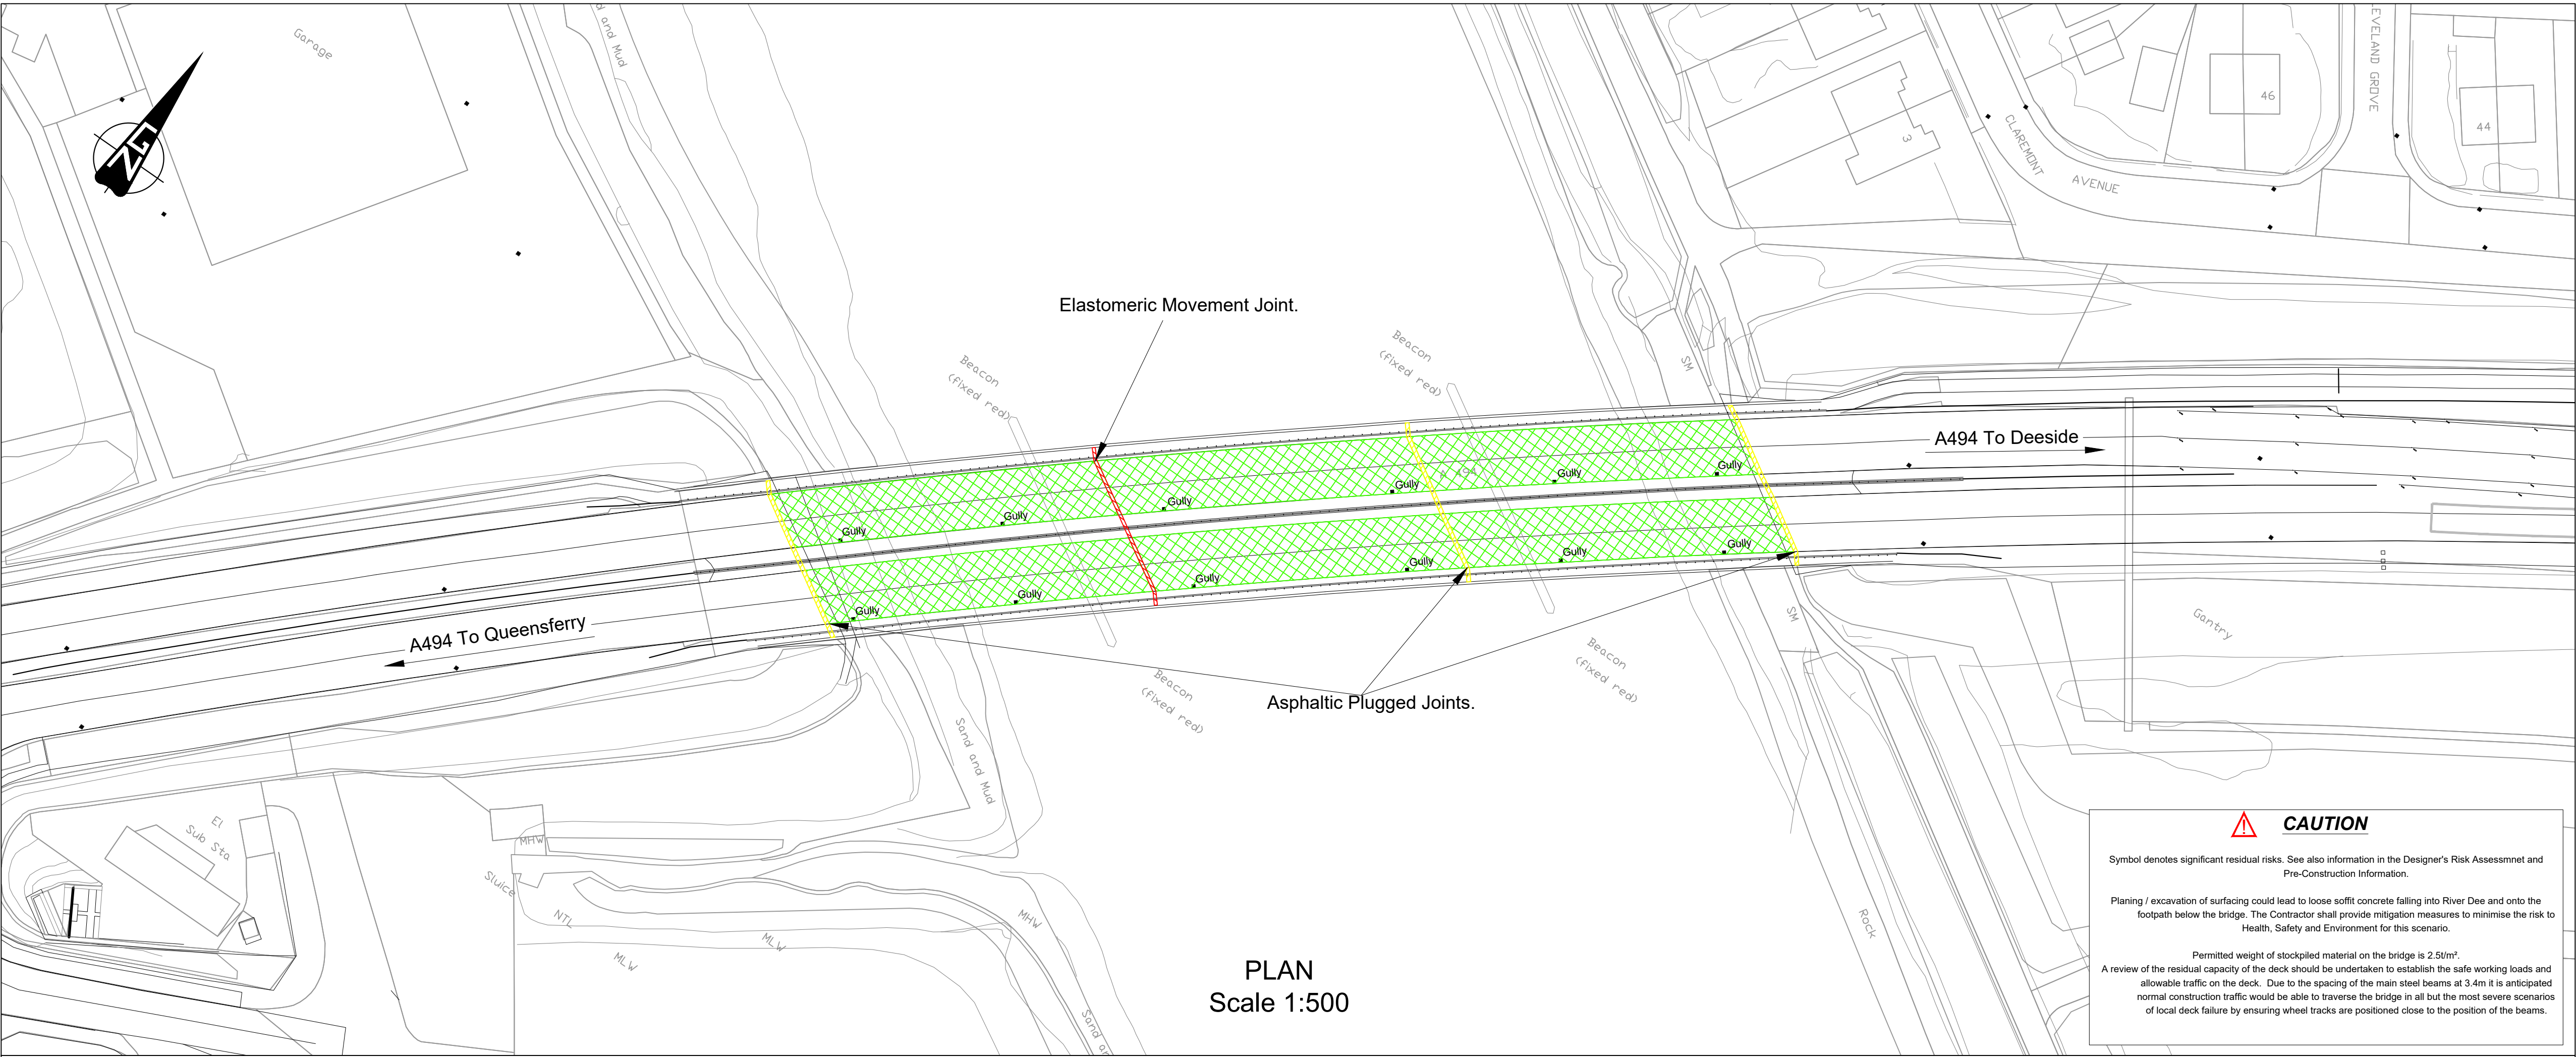

© Haefflaint y Gorn a haelau cymru ddata 2022 Amlwg Ordnance AC0000821460 - Cynllun Gwynedd

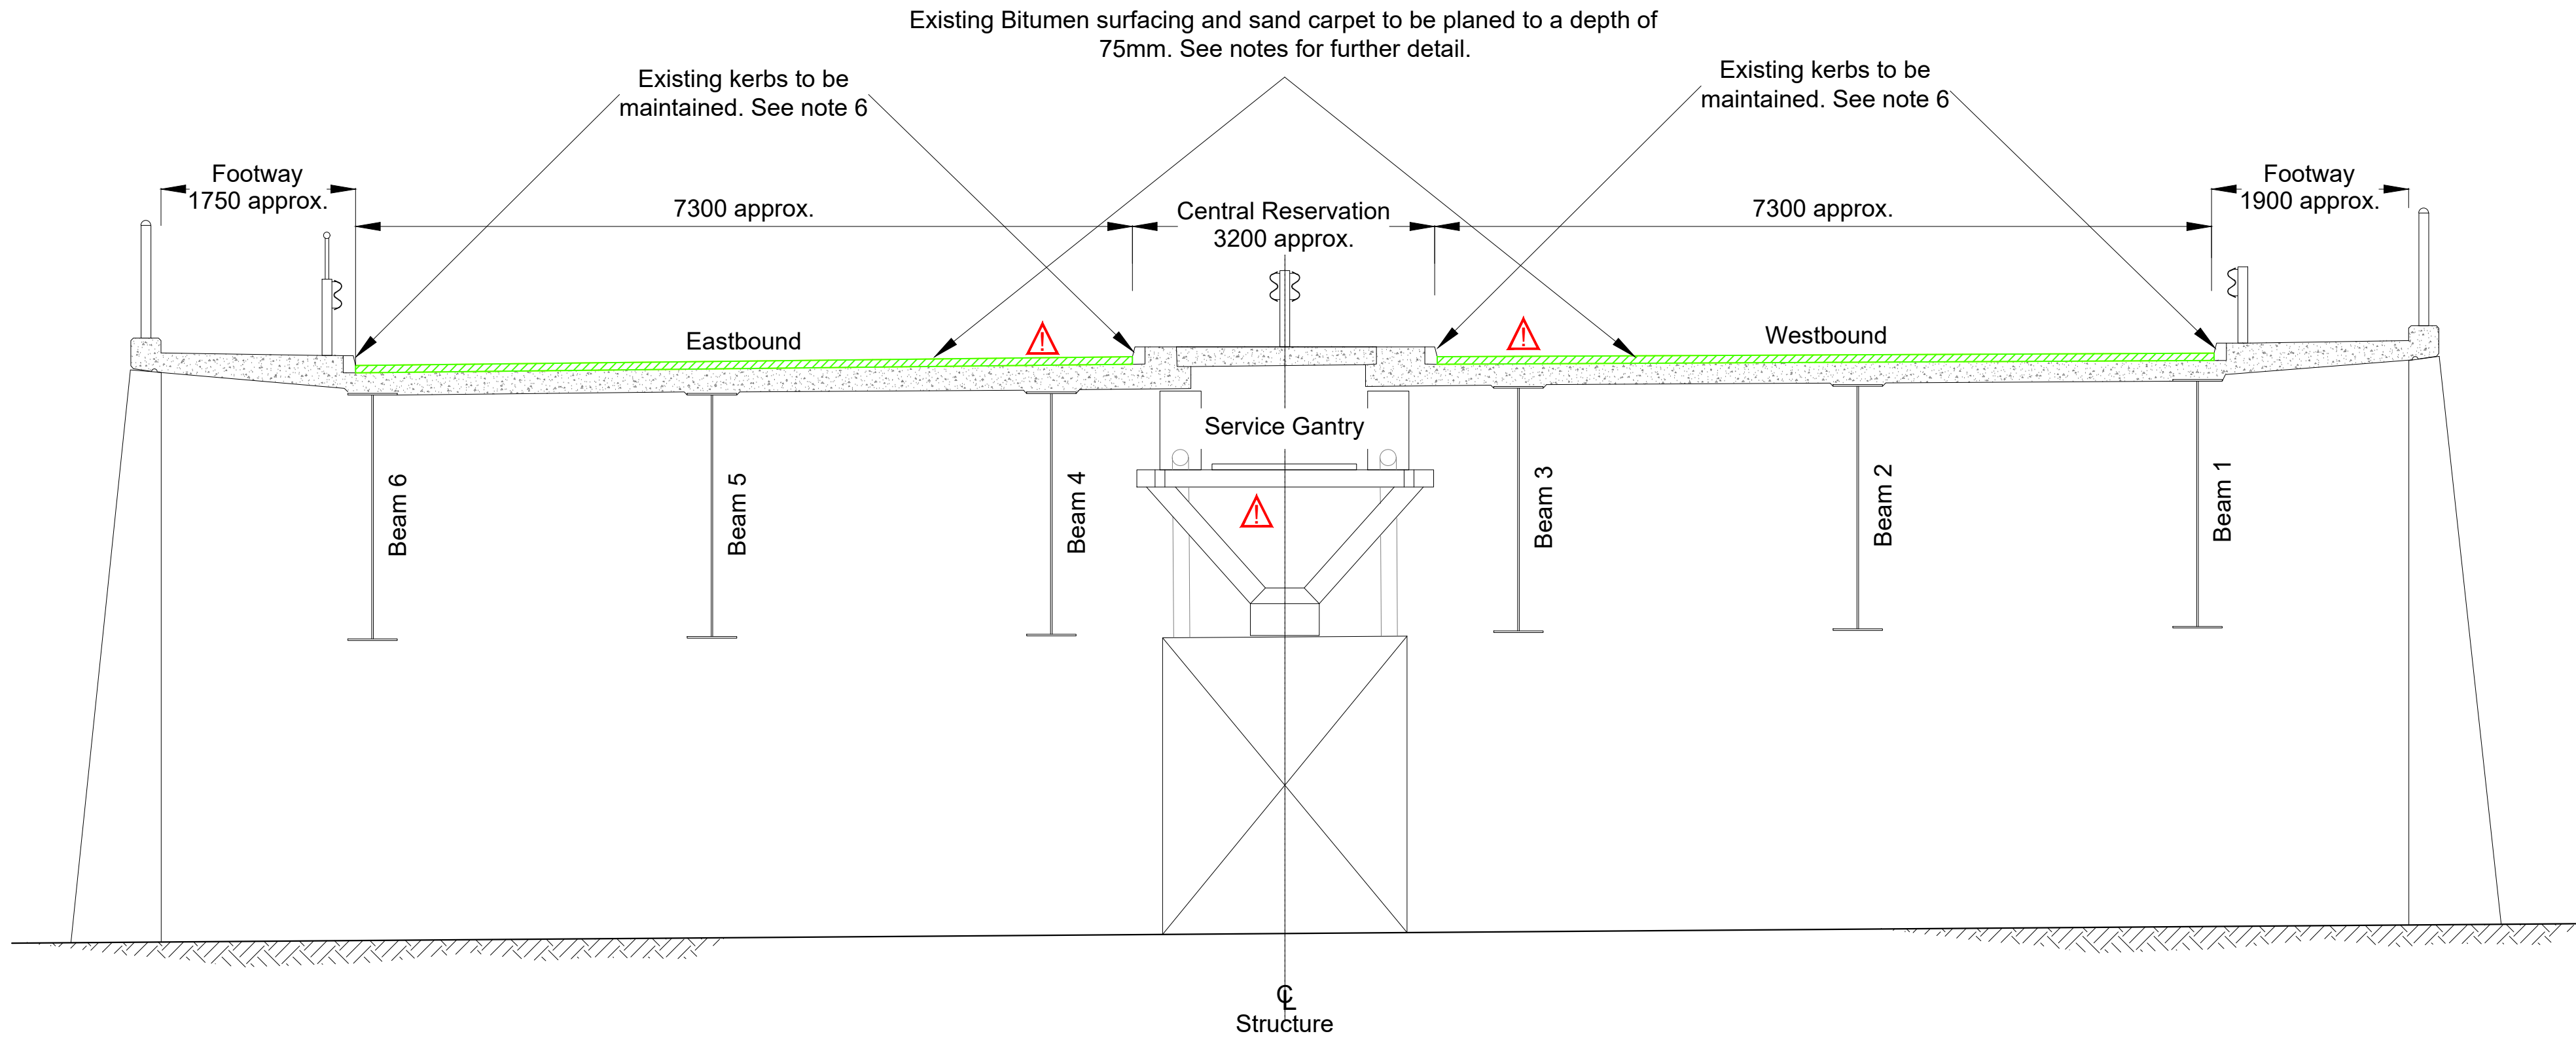

CROSS SECTION (Indicative only)
Scale 1:50


CLEIENT/CLIENT :




NODIADAU/NOTES

- All dimensions in millimetres unless otherwise stated.
- All levels in metres above Ordnance Datum.
- All chainages in metres.
- Do not scale off drawing.
- Extent of surfacing to be removed is from South West Abutment asphalt plug joint to North East Abutment asphalt plug joint.
- Any displaced kerbs to be reset or renewed. Contractor to make every effort not to disturb existing kerbs.
- Existing gullies to be maintained where possible. Any gullies damaged during the works to be replaced on a like for like basis. Any damaged gullies identified prior to works commencing is to be notified and arrangements made to replace on a like for like basis.
- Asphaltic Plug joints to be broken out for renewal.
- Elastomeric Movement Joint to be removed for renewal.
- All excavated material to be removed to tip off site.

Key

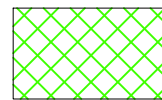

Existing Bitumen surfacing and sand carpet to be planed to a depth of 75mm, exposing top of concrete slab. Any areas of defective concrete exposed to be broken out to expose sound concrete. In these areas the top layer of reinforcement should be exposed and the concrete removed to at least 25mm below the reinforcement.
Approximate area of surfacing to be removed:
Eastbound - 932m²
Westbound - 930m²

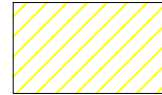

Existing Asphaltic Plug Joints to be broken out for renewal.



Existing Elastomeric Movement Joint to be removed for renewal.



See drawing No. 6610/GA/101 - 102 for information of significant residual risks.

TENDER DRAWING

C Notes for kerbs to be maintained included. Caution notes included.
Tender issue.

B Scheme title changed

A Additional notes to include for removal of kerbs.

RHIF NO. NEWIDIADAU MODUR



CYNLLUN / SCHEME :

A494 380 Queensferry River bridge
Over-slabbings of Both Decks

TEITL LLUNIAD / DRAWING TITLE :

SITE CLEARANCE

DARLUNWYD GAN : DRAWN BY :	TL	DYDDIAD DARLUNWYD : DATE DRAWN :	12/2018
GWIRIWDYD GAN : CHECKED BY :	RH	DYDDIAD GWIRIWDYD : DATE CHECKED :	12/2018
Tafien Sheet	1 of 1	GRADDIFYDDO : SCALES :	AS SHOWN

Rhif Lluniad
Drawing No. 6610/SC/101

CYMR
REV
C

C:\Users\JW01\Documents\CYNLLUN GWYNEDD\PROJECTS\A494\A494_380_LLUNIAU\SC_101_LLUNIAU