


- RIVER TOWY -

SOUTHEAST BANK

NORTHWEST BANK

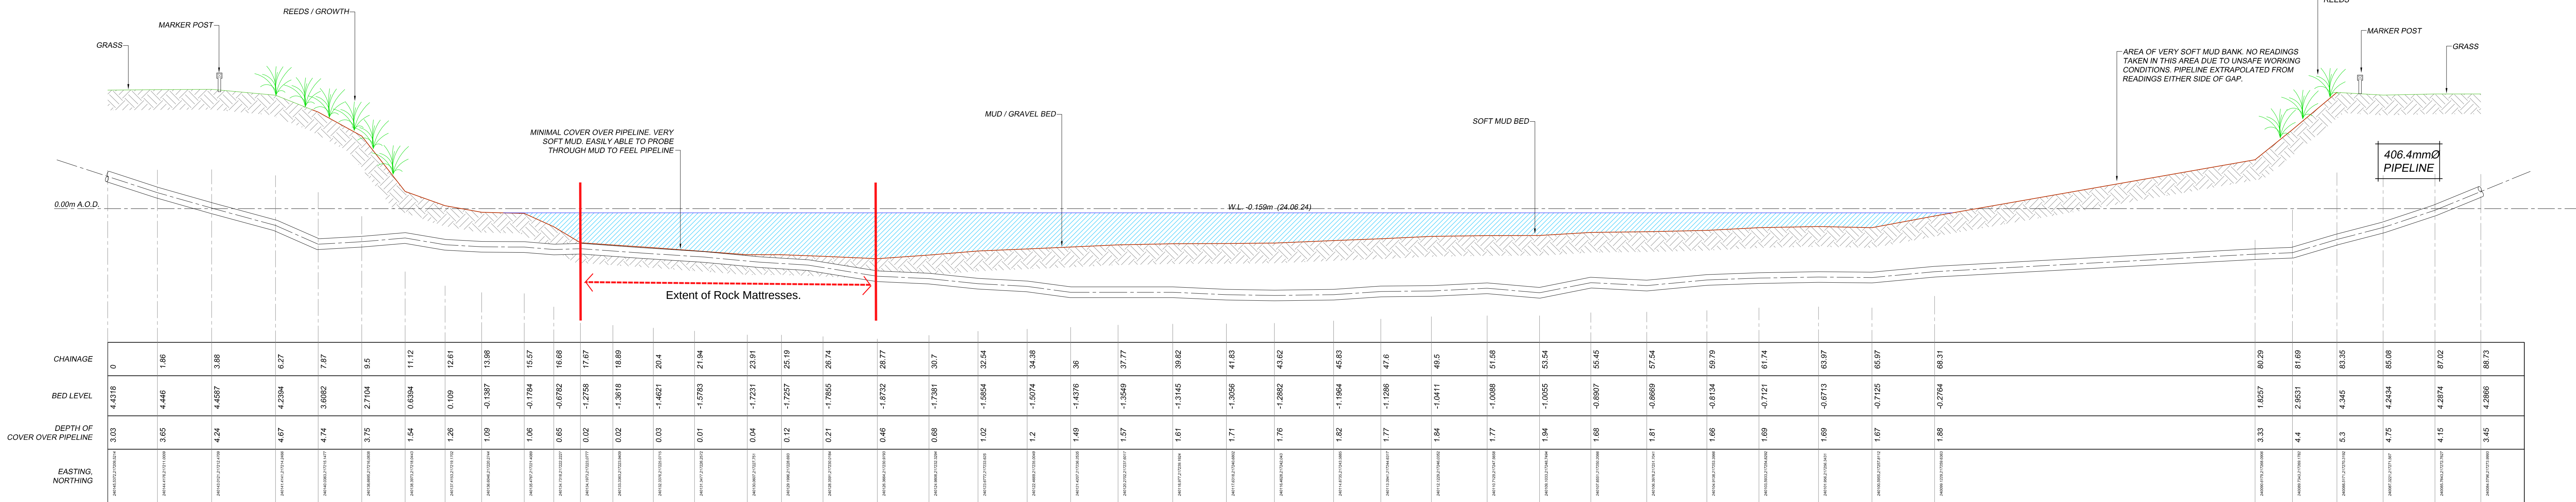

NOTES:
1. ALL DIMENSIONS ARE IN METRES
2. ALL LEVELS ARE IN METRES UNLESS OTHERWISE STATED



NORTHERN DIVERS
(Engineering) LTD.

55/56 ROAD
SUTTON FIELDS IND. EST.
HULL HU7 0YN
Tel: (01482) 212776
Fax: (01482) 215712
www.northerndivers.co.uk

Title: 406.4mm DIA PIPELINE ACROSS RIVER TOWY:
SN 40108 17240 - ND2024149

Drawn by: (S.L.) R.R. Date: 11/07/24 Scale: 1:100 Drawing No: VAL/24/001 Rev: 0