


SITE AREA = 179886 m² (44.5 ACRES)

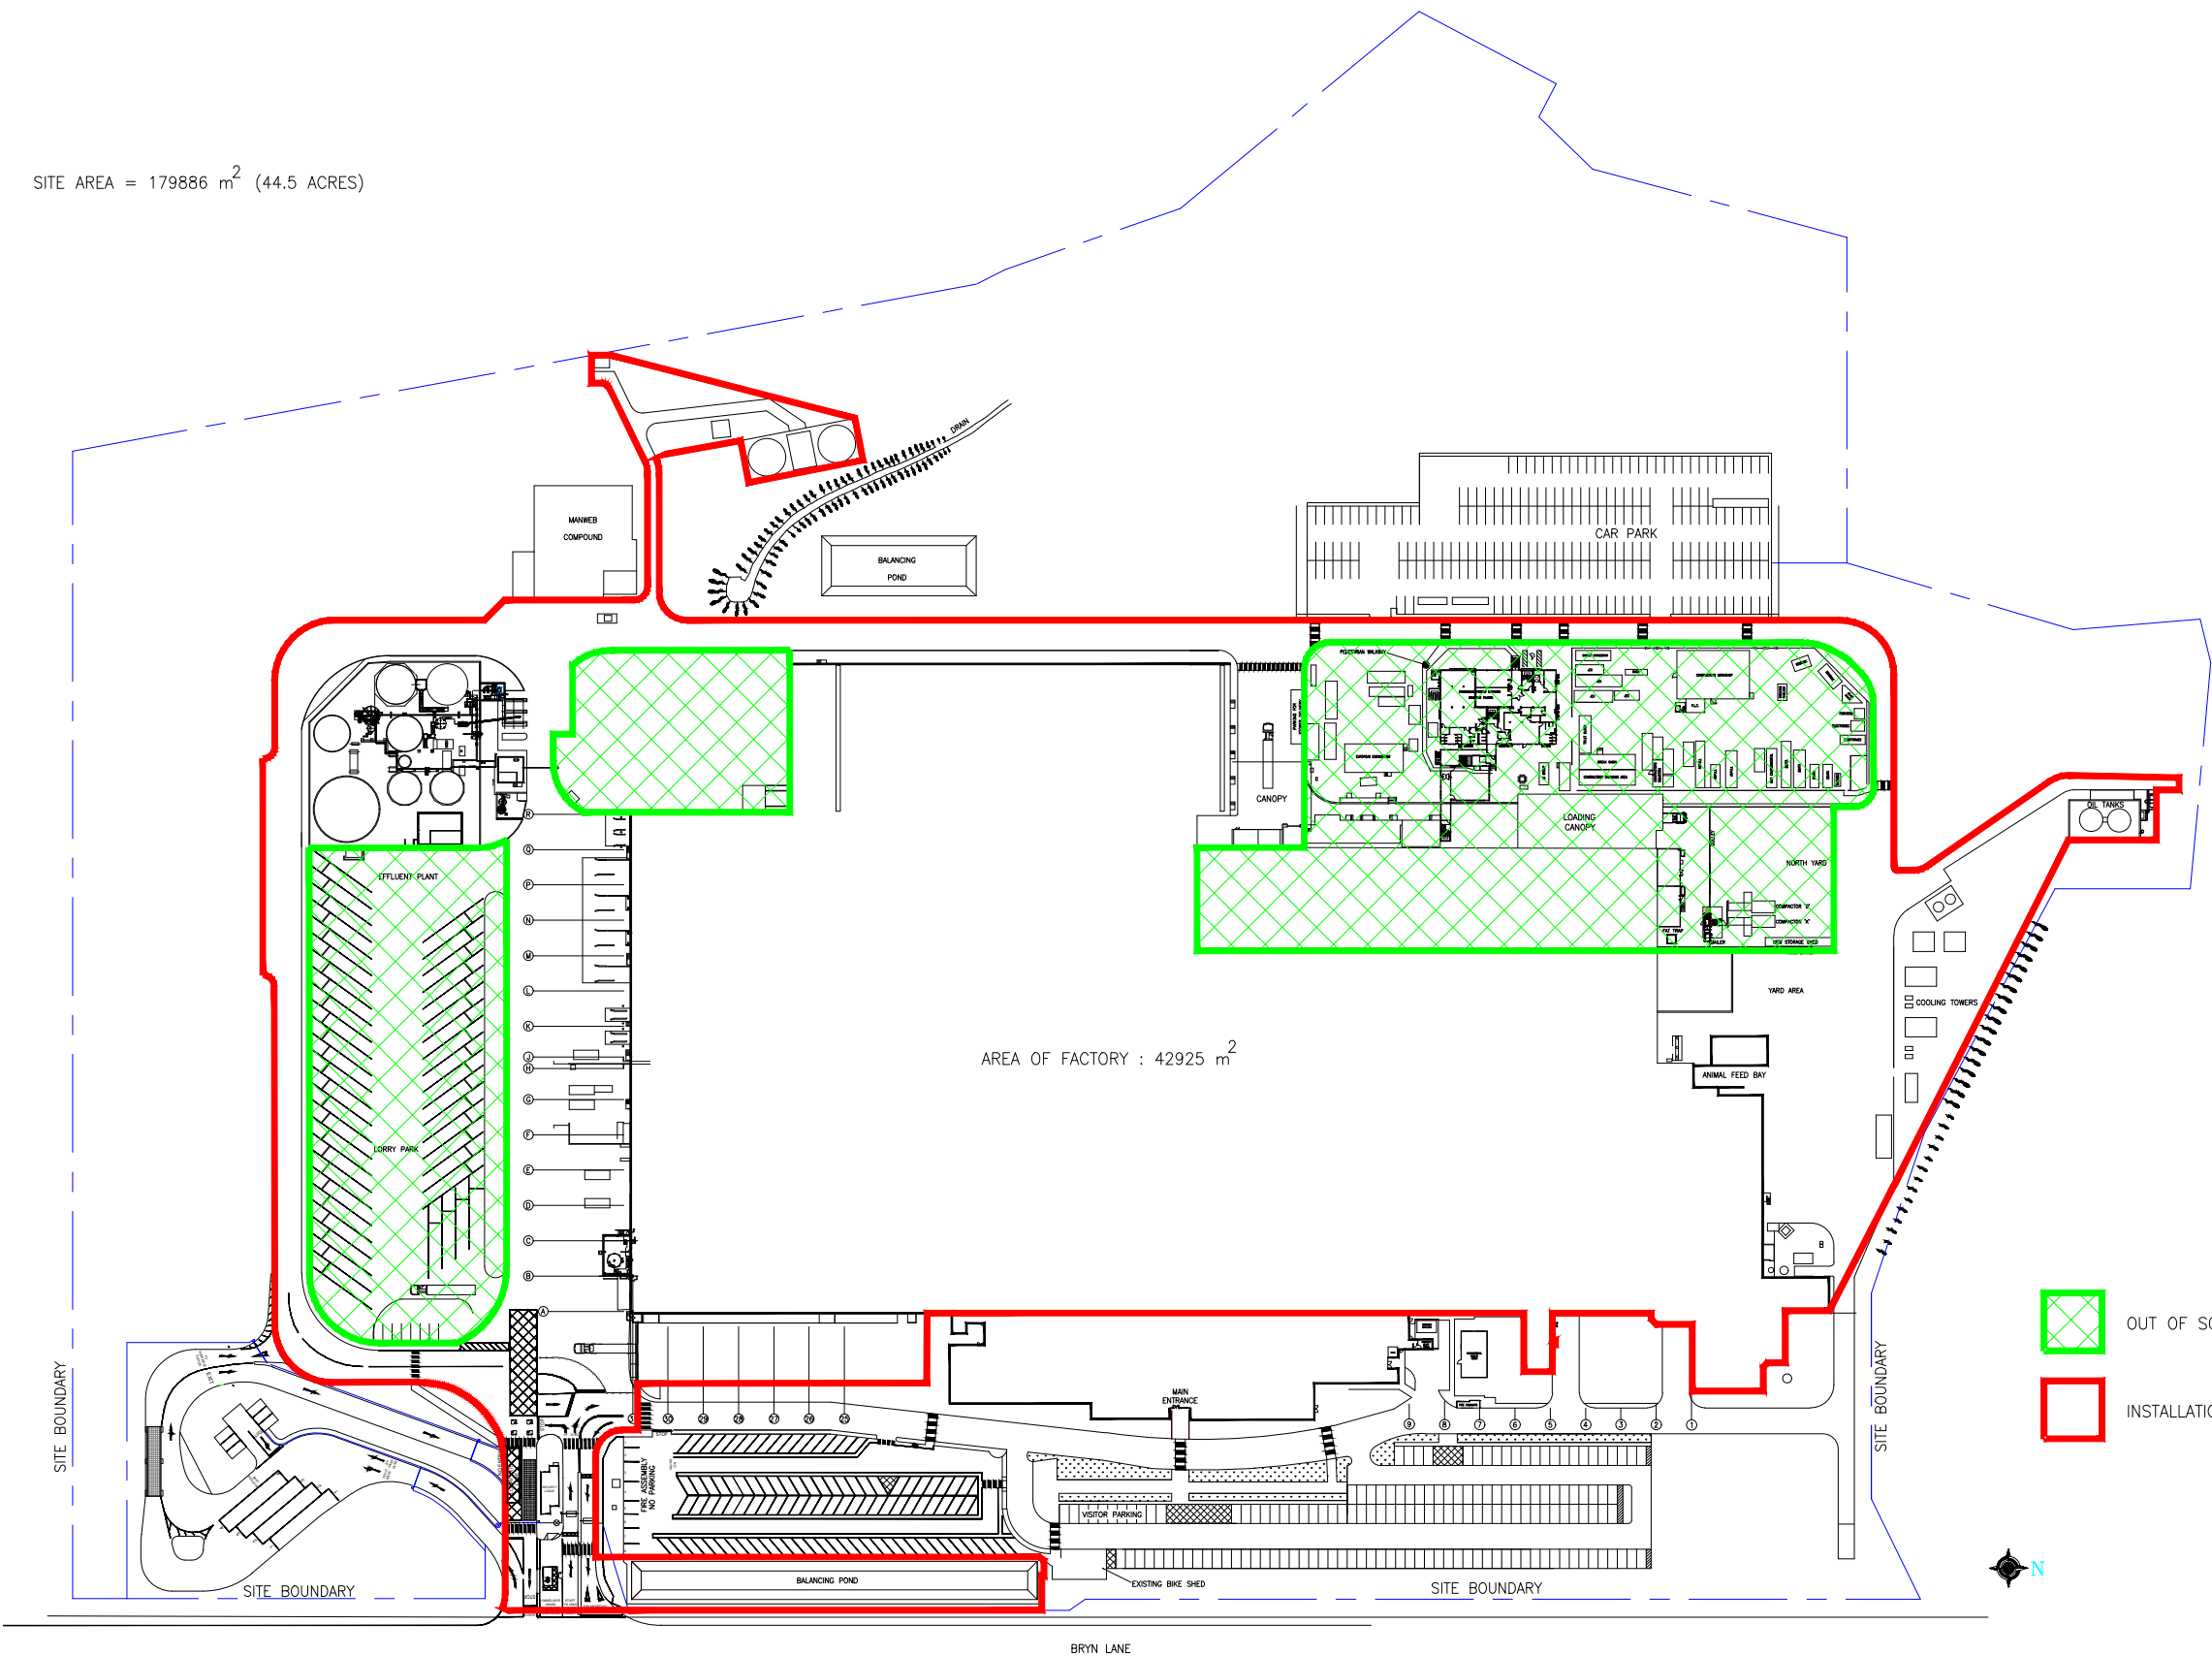

AREA OF FACTORY : 42925 m²



OUT OF SCOPE AREA



INSTALLATION BOUNDARY

NOTICE:
THIS DRAWING AND ALL DESIGNS, DETAILS, INVENTIONS OR DEVELOPMENTS COVERED THEREBY ARE CONFIDENTIAL AND THE EXCLUSIVE PROPERTY OF KELLOGG COMPANY WHICH RESERVES ALL PATENT AND OTHER RIGHTS. IT MUST BE RETURNED WHEN REQUESTED AND USED SUBJECT TO ABOVE CONDITIONS ONLY ON AUTHORISED COMPANY WORK.
USE FIGURED DIMENSIONS: SCALING OF DRAWINGS IS AT CONTRACTORS OWN RISK!
FRACTIONAL DIMENSIONAL TOLERANCE $\pm 0.010"$ WHEN DIMENSIONED IN METRIC TOLERANCE $\pm 0.25mm$.

TITLE		4			
KELLOGG WREXHAM IPPC INSTALLATION		3	UPDATED	MPL	24.09.24
Kellogg Company		2	UPDATED	MPL	16.3.15
		1	NEW SILO BLOCK ADDED	DS	8.2.06
SCALE	DRAWN C.B.	CHECKED	RELEASED		
A1	1:1000	DATE 07/99	DATE		
				NO.	REVISION
				SIG.	DATE
DRG. No. W-BL-189Cr03					