



PHOTO 1 - OVERALL VIEW OF BOTTOM STAIRCASE

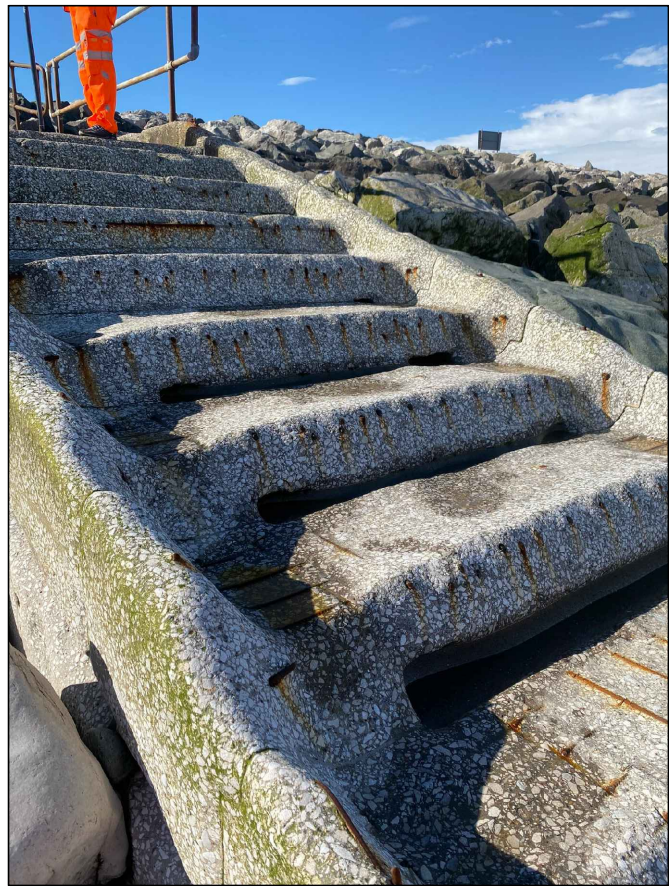


PHOTO 2 - VIEW OF HALFWAY OF BOTTOM STAIRCASE WITH EXPOSED REBAR

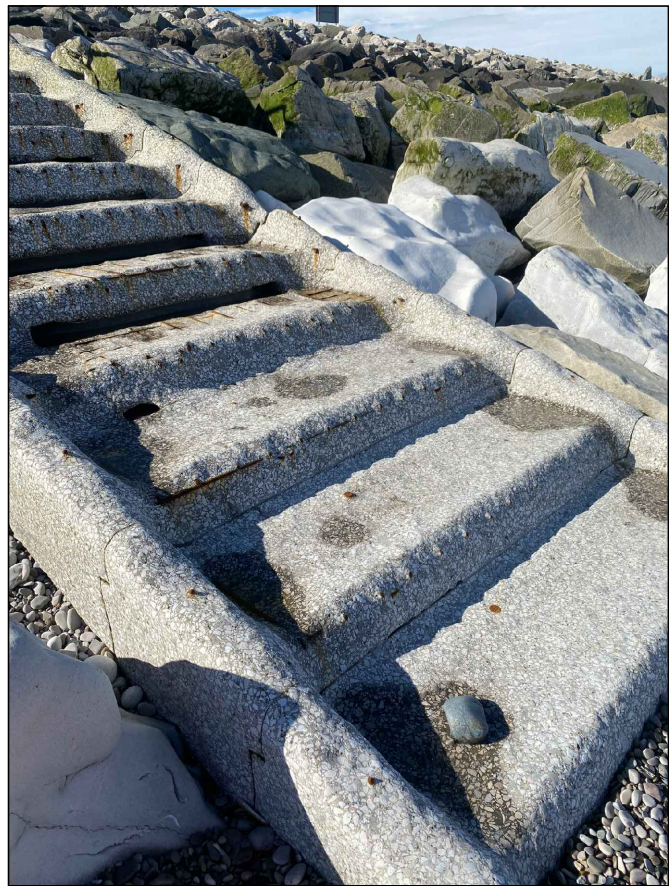



PHOTO 3 - VIEW OF BOTTOM STAIRCASE WITH EXPOSED REBAR



BURIED SERVICES INFORMATION

ALL BURIED, SURFACE AND OVERHEAD SERVICE INFORMATION CONTAINED WITHIN THIS DRAWING IS SHOWN INDICATIVELY. THE SERVICES SHOWN MAY NOT REPRESENT THE ENTIRETY OF ALL SERVICES THAT MAY BE ENCOUNTERED. ALL SOURCE INFORMATION SHOULD BE REFERRED TO PRIOR TO UNDERTAKING WORKS ON SITE. CROUCH WATERFALL ACCEPT NO RESPONSIBILITY FOR OMISSIONS OR ERRORS IN THE POSITIONING OF THE SERVICES PRESENT ON SITE. REFER TO ALL RELATED ENGINEERING DRAWINGS, FORMS AND SPECIFICATIONS FOR FURTHER INFORMATION. REFER TO THE RESIDUAL/DESIGNERS RISK ASSESSMENT FOR ACTIONS TO MINIMISE AND MITIGATE RISK ASSOCIATED WITH KNOWN AND UNKNOWN SERVICES ON SITE.

- EXISTING OR UNCHANGED ITEMS
- MODIFIED OR ITEMS TO BE MOVED
- REDUNDANT OR ITEMS TO BE REMOVED
- NEW, PROPOSED OR ADDITIONAL ITEMS

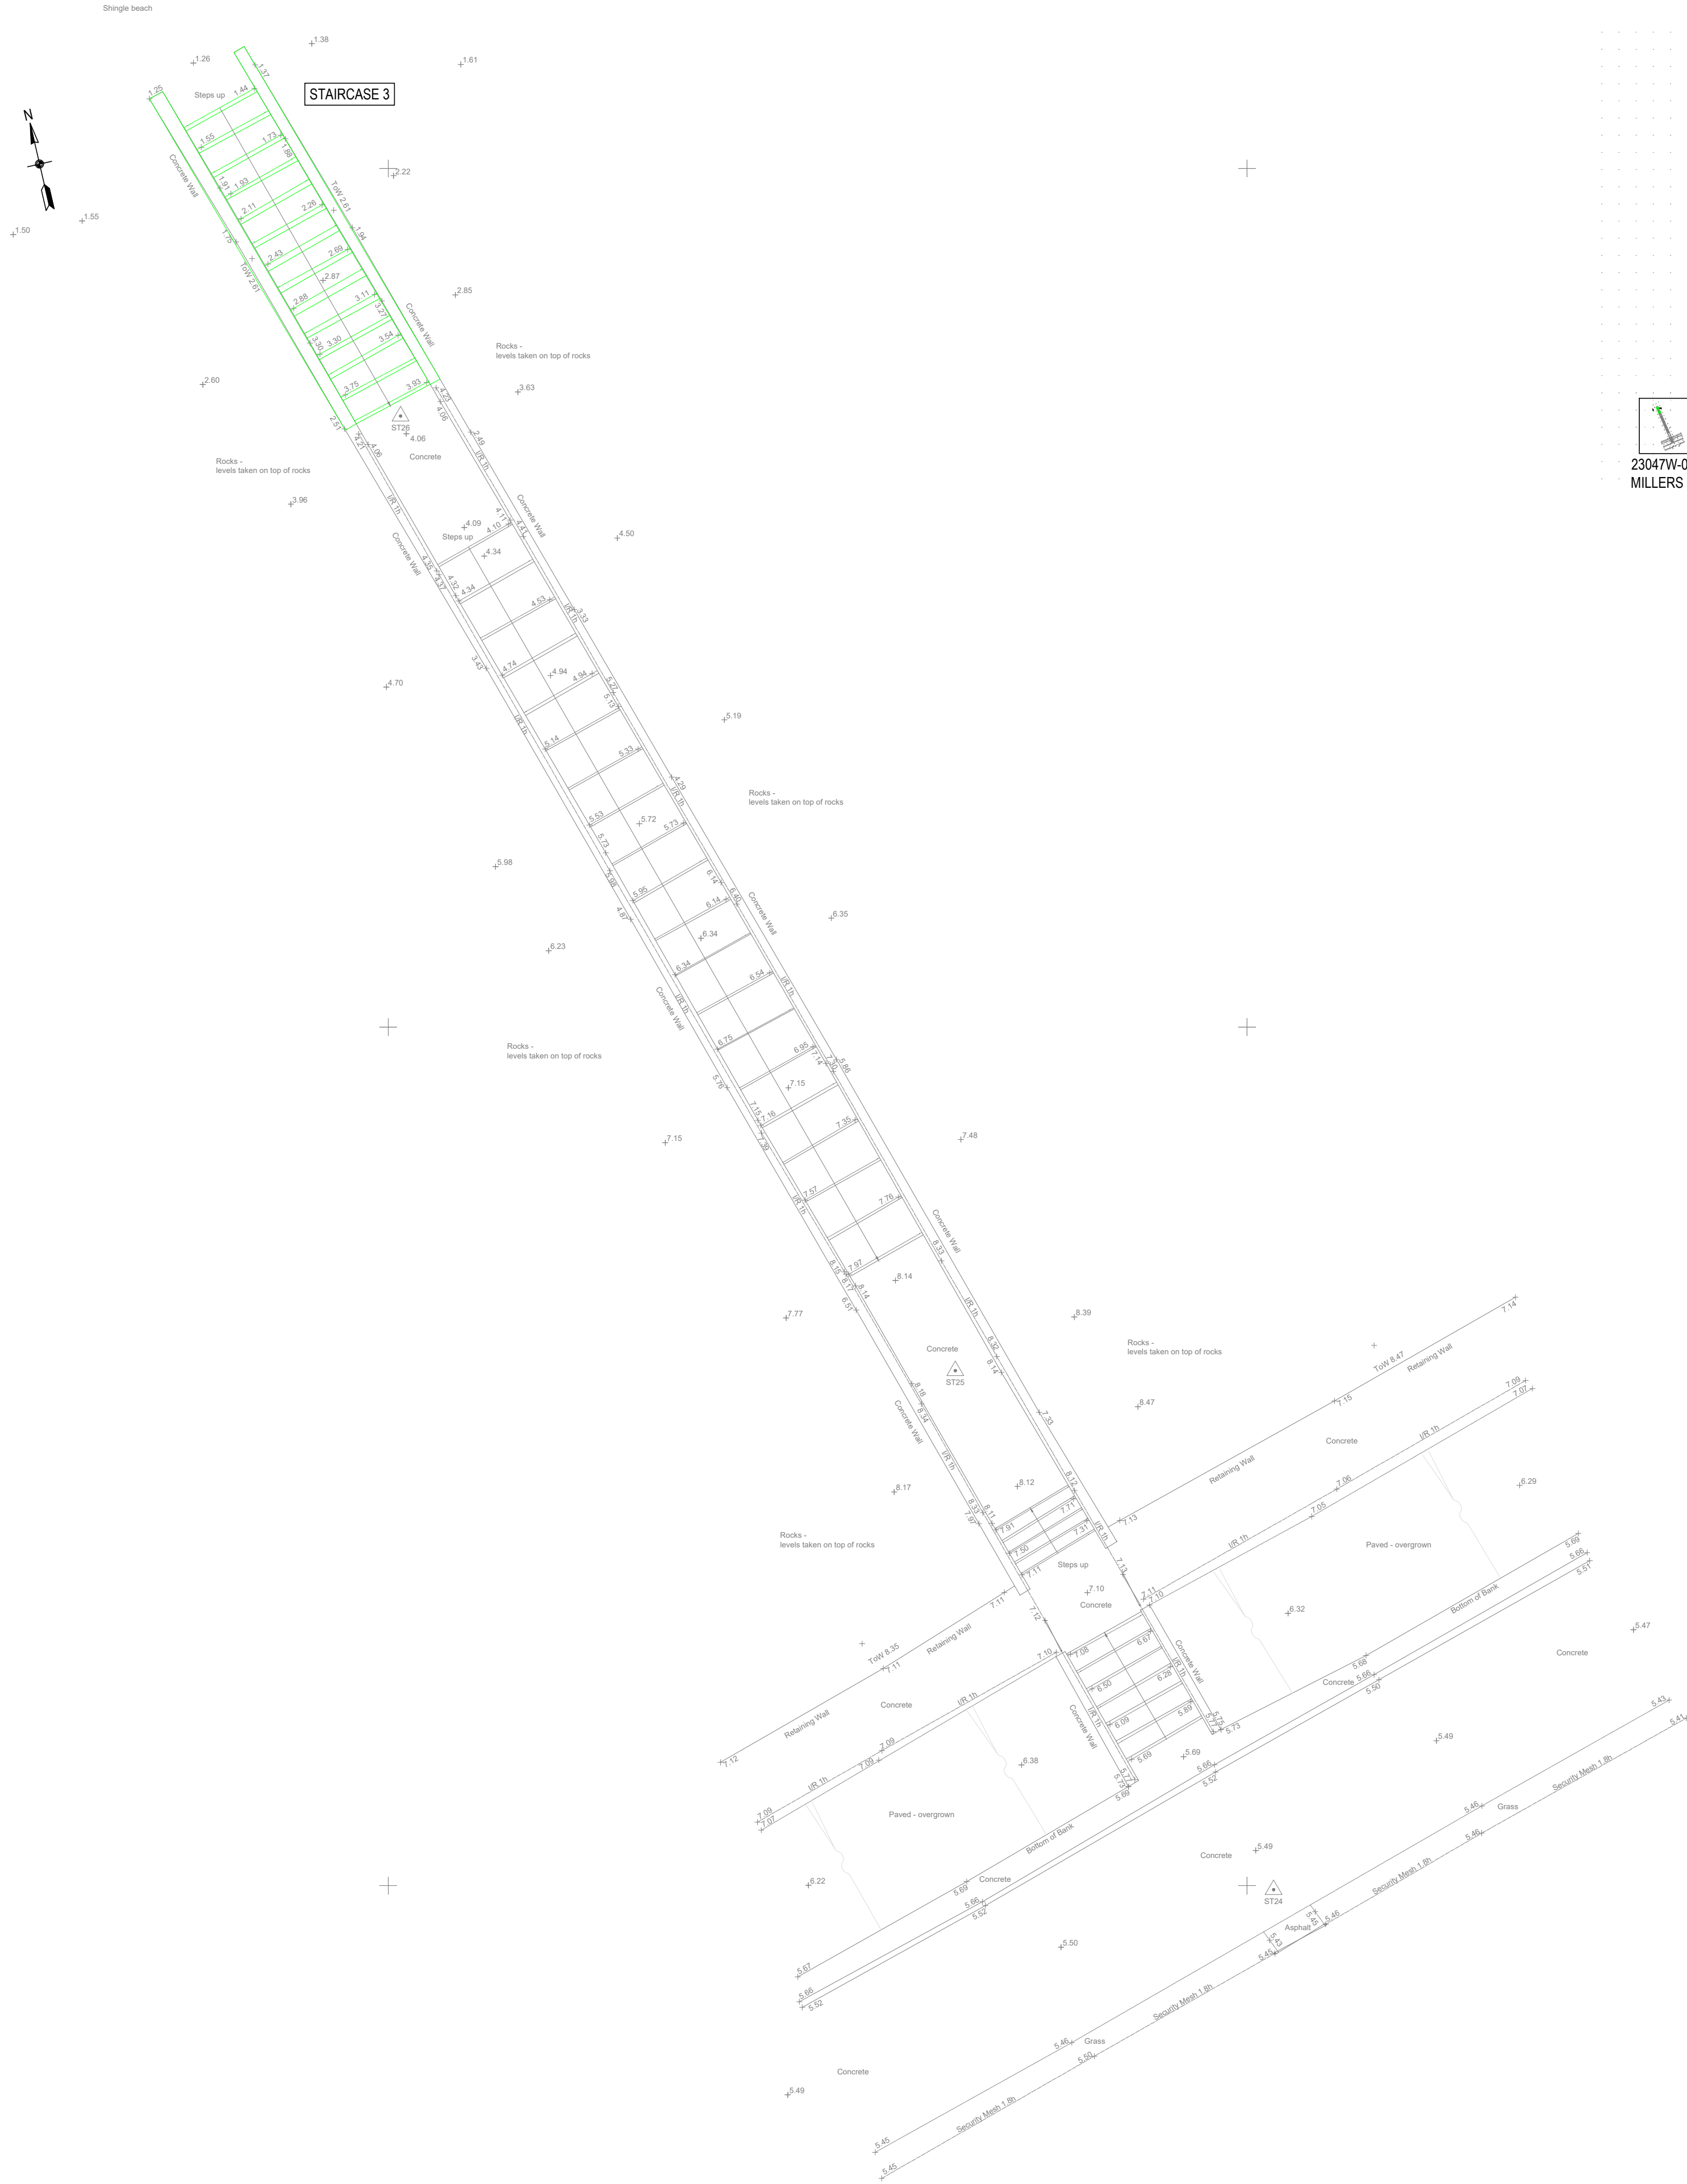

GENERAL ARRANGEMENT - STAIR CASE 3
SCALE 1:100

CDM, HEALTH, SAFETY AND ENVIRONMENTAL NOTES			
	DENOTES THE LOCATION OF RISK. FOR MORE INFORMATION REFER TO DESIGN RISK ASSESSMENT: 23047W-RAR-001		
IN ADDITION TO THE HAZARDS AND THE RISKS NORMALLY ASSOCIATED WITH THE FORM OF CONSTRUCTION DESCRIBED ON THE DRAWINGS, THE FOLLOWING RESIDUAL RISKS SHOULD BE CONSIDERED			
P - DETAILED DESIGN, C - CONSTRUCTION, S - IN SERVICE / MAINTENANCE, D - DECOMMISSIONING /			
RISK PREFIX	RISK REF.	RISK DESCRIPTION	RISK PHASE
RM	01	WORKING ON OR NEAR RAILWAY	C
RM	02	WORKING NEAR CHANGING TIDAL CONDITIONS	C
RM	03	MANUAL HANDLING	C
RM	04	LIFTING OPERATIONS	C
RM	05	NOISE & DUST POLLUTION	C
RM	06	WORKING WITH POWER TOOLS TO CUT OR DRILL	C
RM	07	PUBLIC DISTURBANCE/ VANDALISM	C, S



GENERAL NOTES

- ALL DIMENSIONS ARE IN MILLIMETRES UNLESS NOTED OTHERWISE.
- ALL LEVELS ARE IN METRES ABOVE ORDNANCE DATUM UNLESS NOTED OTHERWISE.
- ALL DIMENSIONS AND LEVELS ARE TO BE CHECKED ON SITE PRIOR TO ANY WORKS BEING PUT IN HAND.
- THE CONTRACTOR IS RESPONSIBLE FOR THE STABILITY OF ANY EXISTING STRUCTURES AT ALL TIMES DURING THE WORKS.
- THIS DRAWING IS TO BE READ IN CONJUNCTION WITH ALL OTHER CONTRACT DRAWINGS AND RELEVANT STRUCTURAL SPECIFICATIONS.
- ANY DISCREPANCIES BETWEEN THE INFORMATION GIVEN ARE TO BE BROUGHT TO THE ATTENTION OF THE ENGINEER AS SOON AS POSSIBLE.
- FOR ALL NOTES AND SPECIFICATIONS REFER TO DRAWING 23047W 000.

FORM G

B02	FORM G SUBMISSION	MH	DAO	TJE	04/09/24
B01	FORM G SUBMISSION	MH	DAO	TJE	30/11/23
REV	AMENDMENT	DRN	CHK	APP	DATE

The Barn Elms Farm Hobbs Lane Warrington WA4 5LS		CROUCH WATERFALL			
Tel 01925 740404 warrington@crouchwaterfall.co.uk		MPH CONSTRUCTION			
CLIENT					
PROJECT TITLE					
RHUDDLAN MARSH EMBANKMENT					
DRAWING TITLE					
EXISTING GENERAL ARRANGEMENT PLAN GOLDEN SANDS					
DRAWN	CHK	APP	DATE	SCALE	
MH	DAO	TJE	JUL '24	AS SHOWN	At 1
JOB NUMBER		DRAWING NUMBER		REVISION	
23047W		005		B02	